

# MICHAEL OAKES ARCHITECTS LTD.

Michael Oakes (Director) B.A. Hons Arch, Dipl. Arch, Registered Architect

REGISTERED ARCHITECTS, DESIGNERS + ILLUSTRATORS

Telephone: 01895 235089 - E-mail: michaeloakesarchitect@googlemail.com



Views from Potter Street



View from Potter Street

View from the front drive



View from rear garden

Address

2 Potter Street,  
Northwood, HA6 1QE

Client

Dr. Kambala

Date

May 2022

Drawing Title

**Site Photos**

Photos Taken on 13.05.2022

Project no. / Stage /

0386- PLA-

Drawing no. / Revision

02\_A

Revision notes:

A - First Issue

Drawn by: IR

# MICHAEL OAKES ARCHITECTS LTD.

Michael Oakes (Director) B.A. Hons Arch, Dipl. Arch, Registered Architect

REGISTERED ARCHITECTS, DESIGNERS + ILLUSTRATORS

Telephone: 01895 235089 - E-mail: michaeloakesarchitect@googlemail.com



View from first floor bedroom window



Internal views



Loft structure

Address

2 Potter Street,  
Northwood, HA6 1QE

Client

Dr. Kambala

Date

May 2022

Drawing Title

**Site Photos**

Photos Taken on 13.05.2022

Project no. / Stage /

0386- PLA-

Drawing no. / Revision

03\_A

Revision notes:

A - First Issue


Drawn by: IR

# MICHAEL OAKES ARCHITECTS LTD.


Michael Oakes (Director) B.A. Hons Arch, Dipl. Arch, Registered Architect

REGISTERED ARCHITECTS, DESIGNERS + ILLUSTRATORS


Telephone: 01895 235089 - E-mail: michaeloakesarchitect@googlemail.com

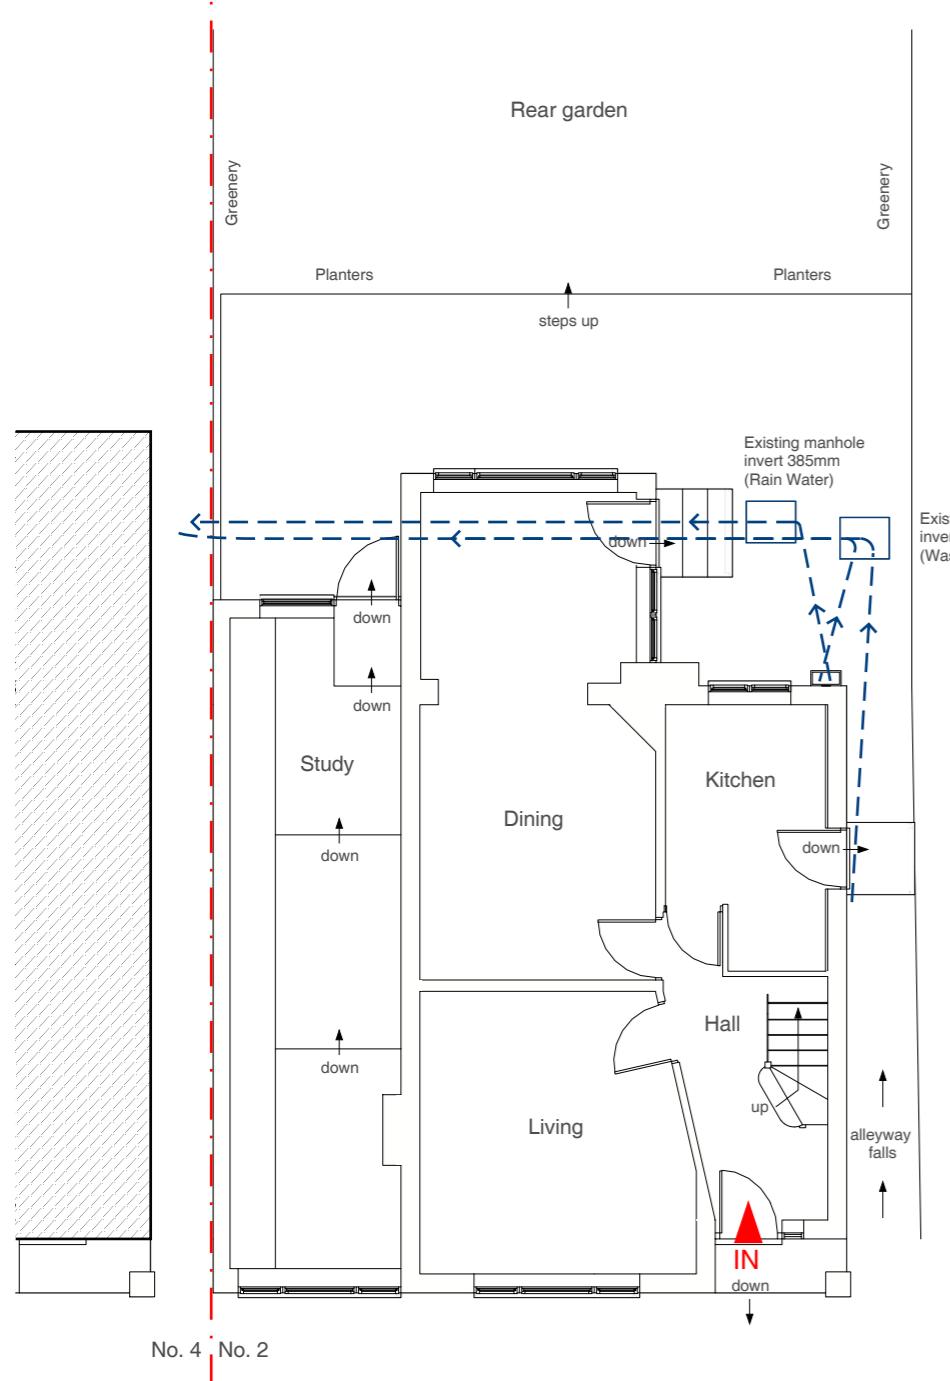

Ground Floor Plan

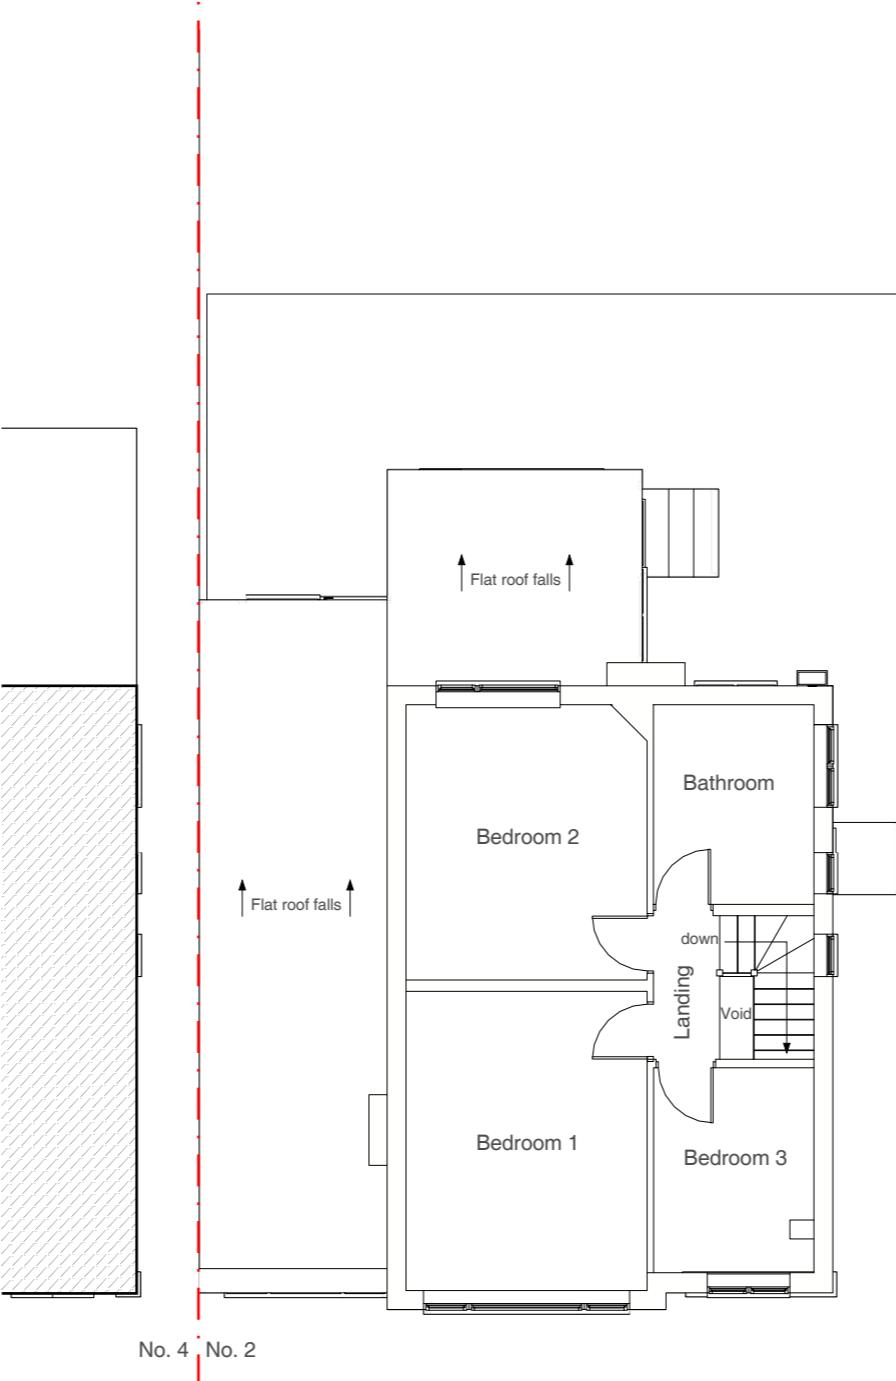

First Floor Plan

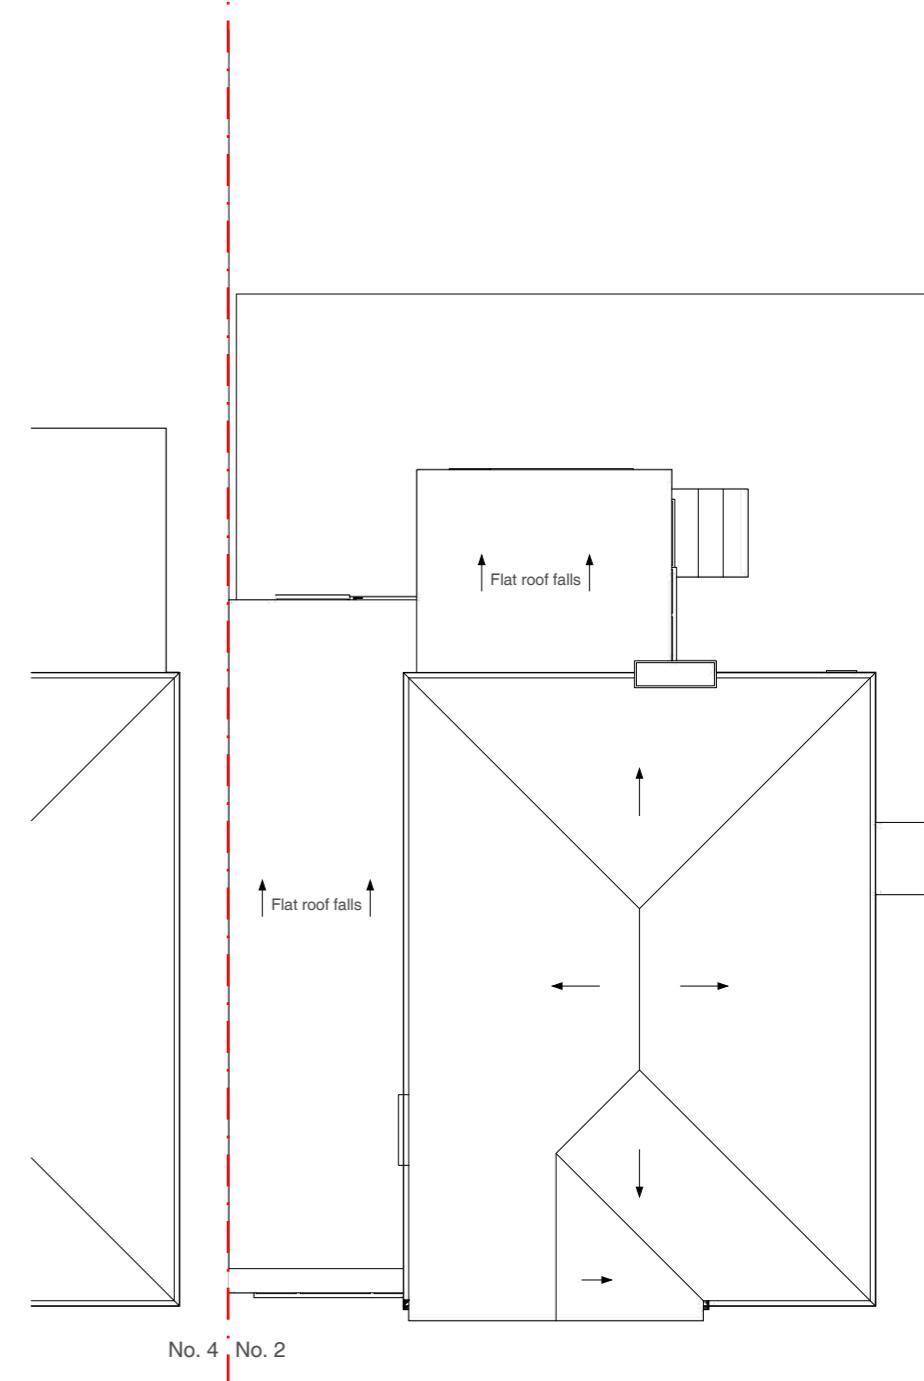

Roof Plan

NOTE: Some boundaries / greenery are not shown for clarity

Address

2 Potter Street,  
Northwood, HA6 1QE

Client

Dr. Kambala

Date

May 2022



1:100 @ A3

0 1 2 3 4 5 10m

Drawing Title

As Existing  
Floor Plans

Project no. / Stage /

0386- PLA-

Drawing no. / Revision

04\_A

Revision notes:




A - First Issue

# MICHAEL OAKES ARCHITECTS LTD.

Michael Oakes (Director) B.A. Hons Arch, Dipl. Arch, Registered Architect

REGISTERED ARCHITECTS, DESIGNERS + ILLUSTRATORS

Telephone: 01895 235089 - E-mail: michaeloakesarchitect@googlemail.com

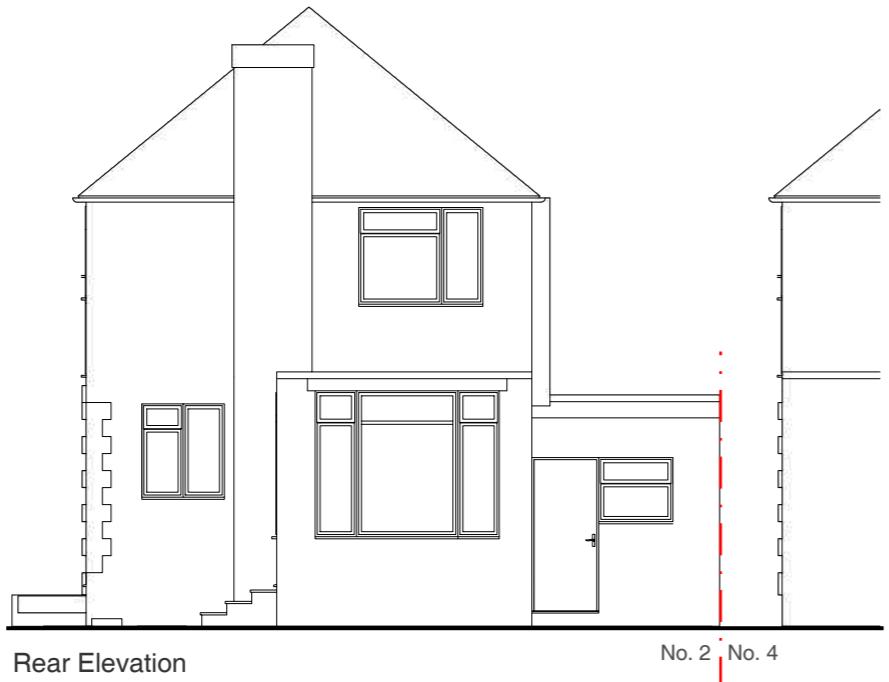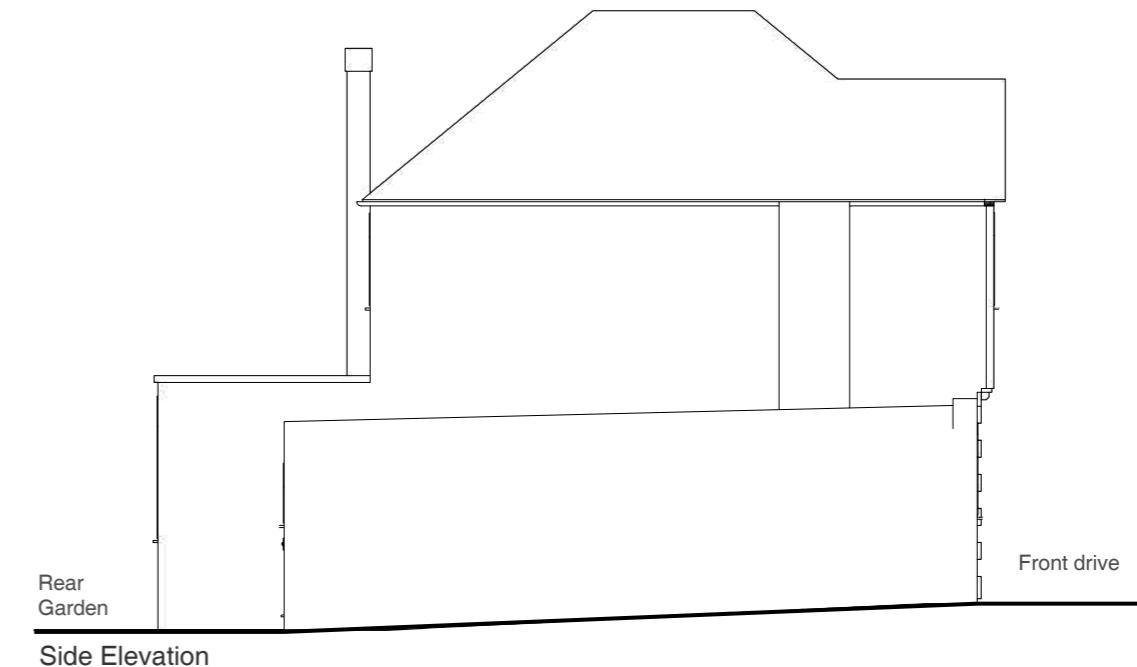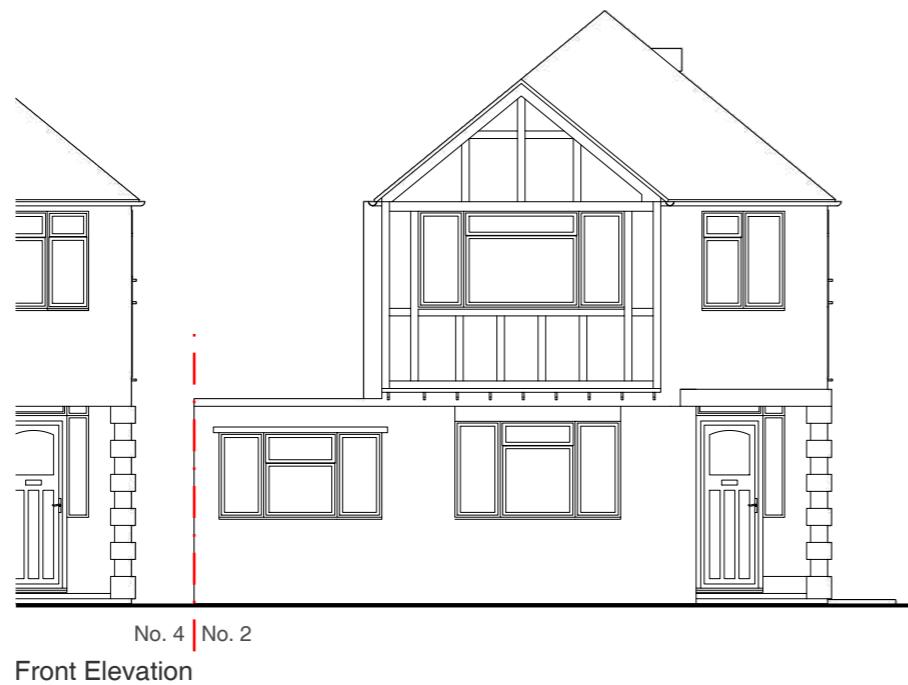

**NOTE: Some boundaries / greenery are not shown for clarity**

Address

2 Potter Street,  
Northwood, HA6 1QE

Client

Dr. Kambala

Date

May 2022

1:100 @ A3

0 1 2 3 4 5 10m

Drawing Title

**As Existing  
Elevations**

Project no. / Stage /

0386- PLA-

Drawing no. / Revision

05\_A

Revision notes:

Drawn by: IR

A - First Issue

# MICHAEL OAKES ARCHITECTS LTD.

Michael Oakes (Director) B.A. Hons Arch, Dipl. Arch, Registered Architect

REGISTERED ARCHITECTS, DESIGNERS + ILLUSTRATORS


Telephone: 01895 235089 - E-mail: michaeloakesarchitect@googlemail.com



3D View from Potter Street



3D View from Potter Street

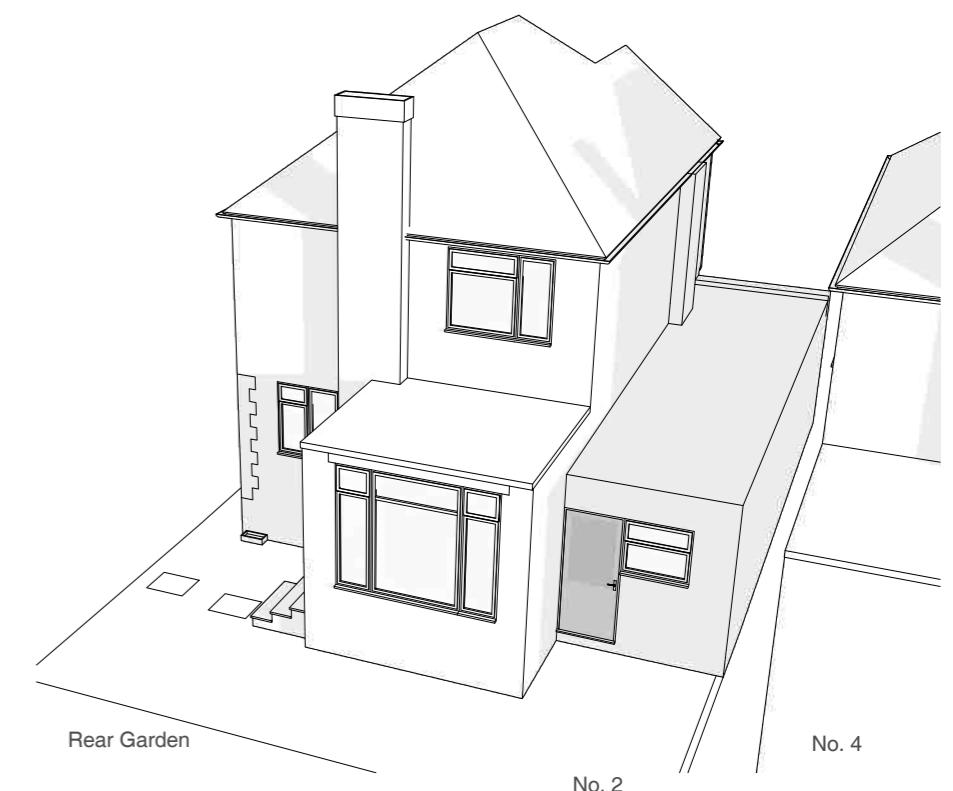

Address

2 Potter Street,  
Northwood, HA6 1QE

Client

Dr. Kambala

Date

May 2022

Drawing Title

**As Existing**  
3D Views

Project no. / Stage /

0386- PLA-

Drawing no. / Revision

06\_A

Revision notes:

A - First Issue

Drawn by: IR