

MICHAEL OAKES ARCHITECTS LTD.

Michael Oakes (Director) B.A. Hons Arch, Dipl. Arch, Registered Architect


REGISTERED ARCHITECTS, DESIGNERS + ILLUSTRATORS

Telephone: 01895 235089 - E-mail: michaeloakesarchitect@googlemail.com


KEY

= Proposed structure


= Existing structure to be removed

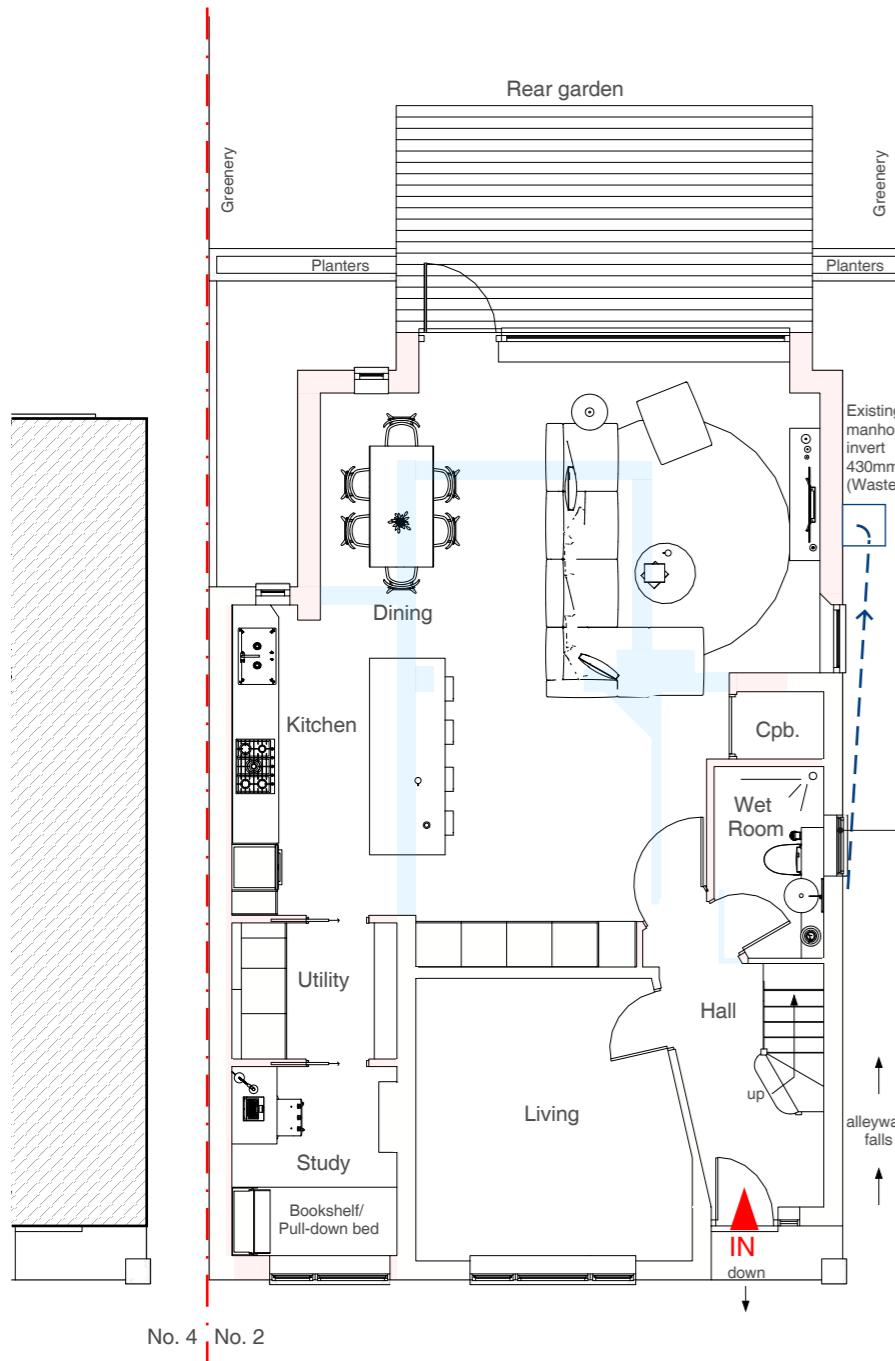

Ground Floor Plan

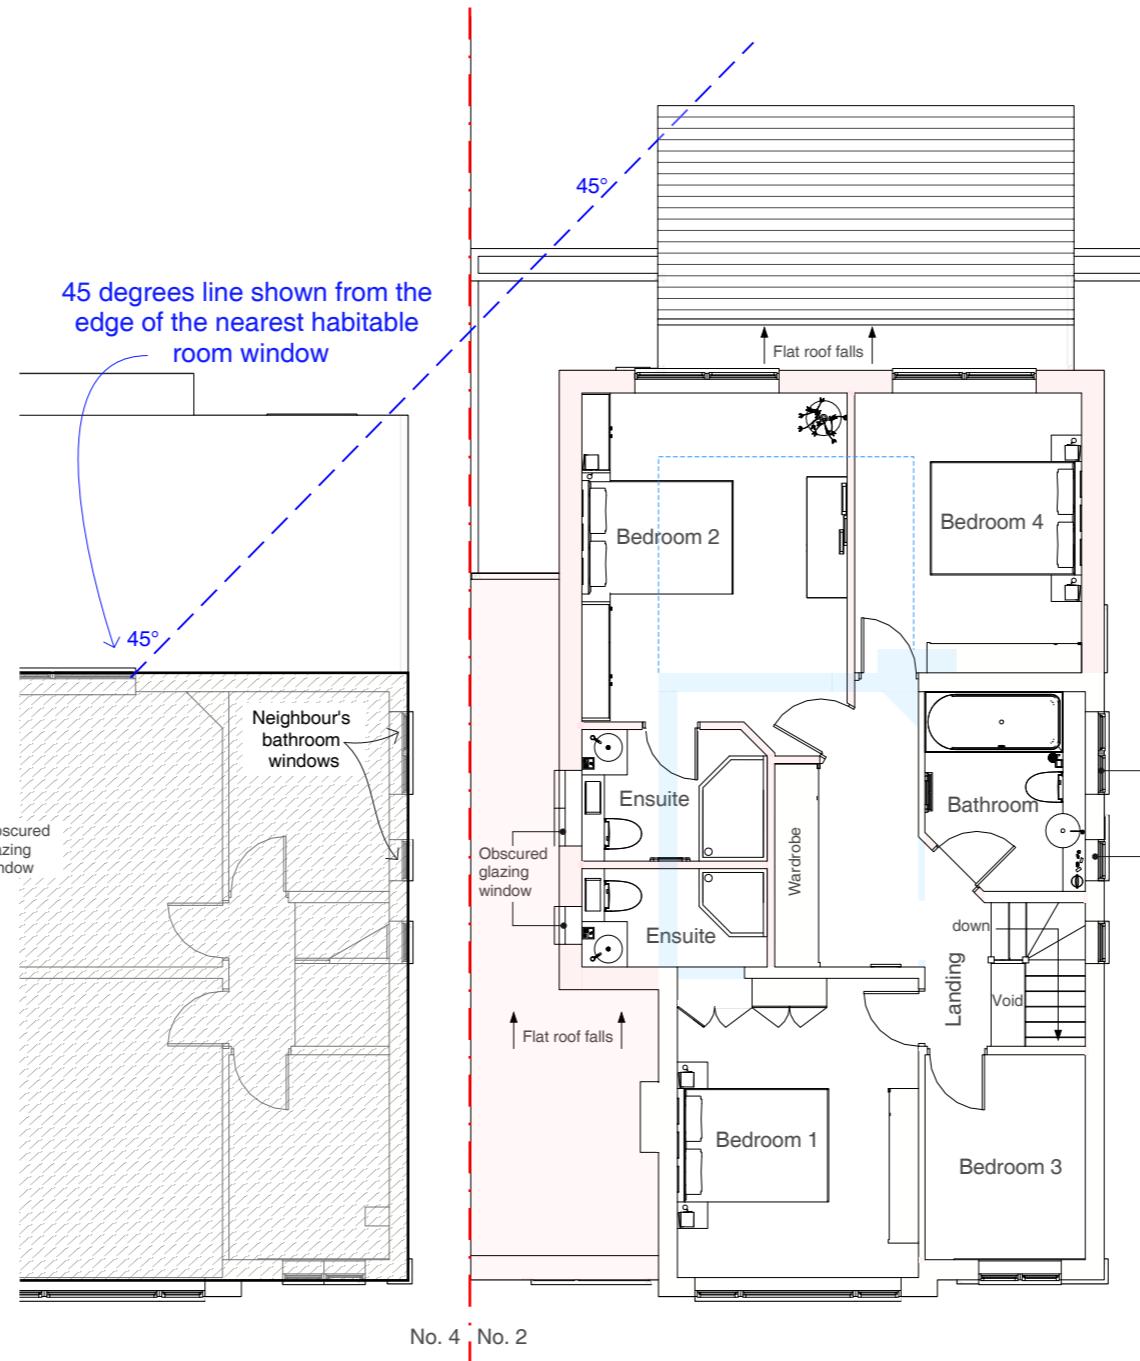

First Floor Plan

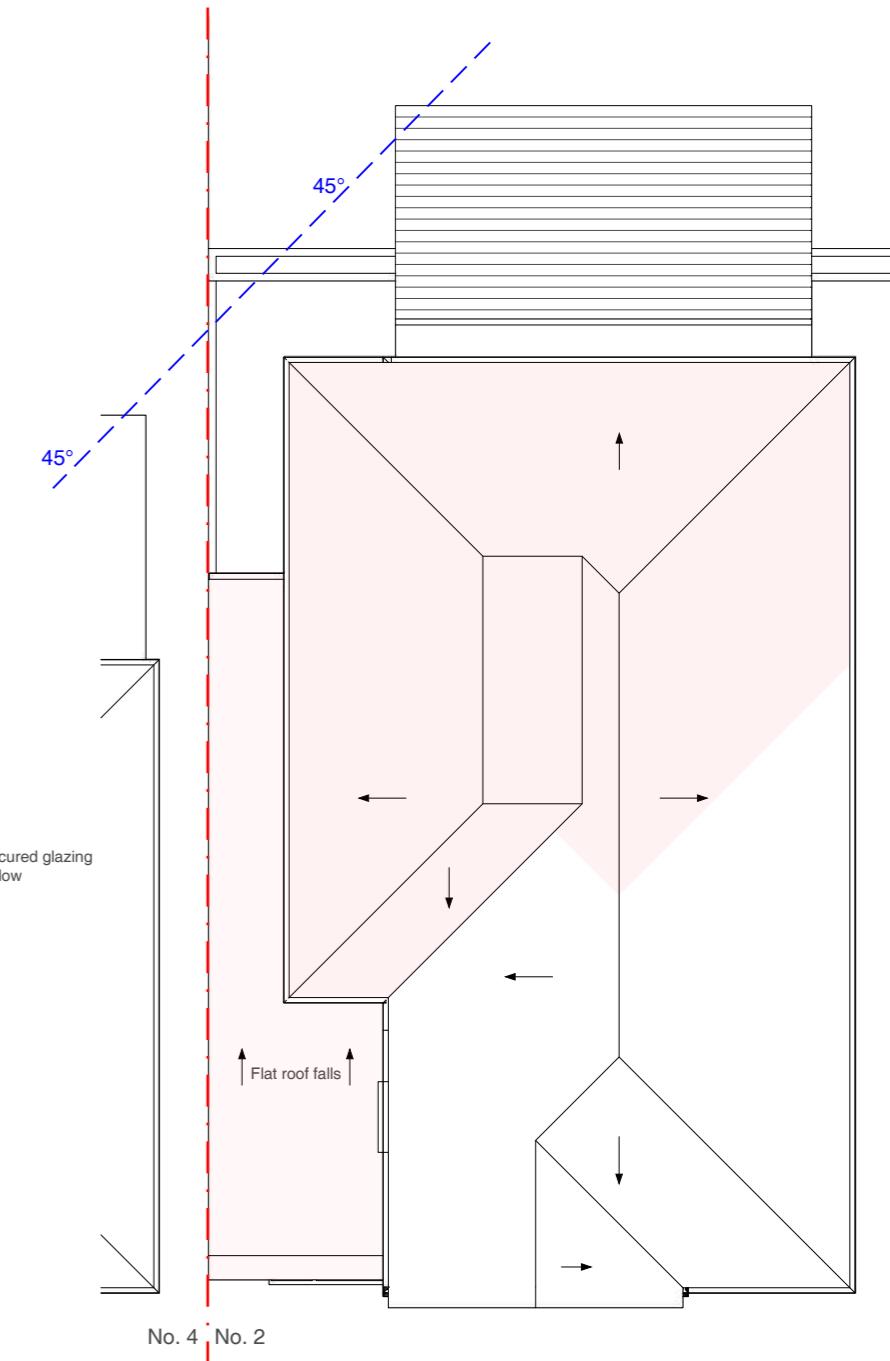

Roof Plan

Address

2 Potter Street,
Northwood, HA6 1QE

Client

Dr. Kambala

Date

May 2022



1:100 @ A3

0 1 2 3 4 5 10m

Drawing Title

As Proposed
Floor Plans

Project no. / Stage /

0386- PLA-

Drawing no. / Revision

51_B

Revision notes:

A - First Issue
B - Updated 11.11.22


Drawn by: IR

MATERIALS KEY:

① Tiles to match existing in material, colour and texture
39.3° roof pitch

NOTE:
If pitch is min. 15° use Sandtoft 20/20 interlocking tiles to match existing in colour and texture

- ② Soffit and fascia to match existing
- ③ Windows to match existing in colour and material
- ④ Facing brickwork to match the existing
- ⑤ White raft cast render to match the existing texture
- ⑥ Dpc - Brickwork below dpc to be frost resisting engineering brick

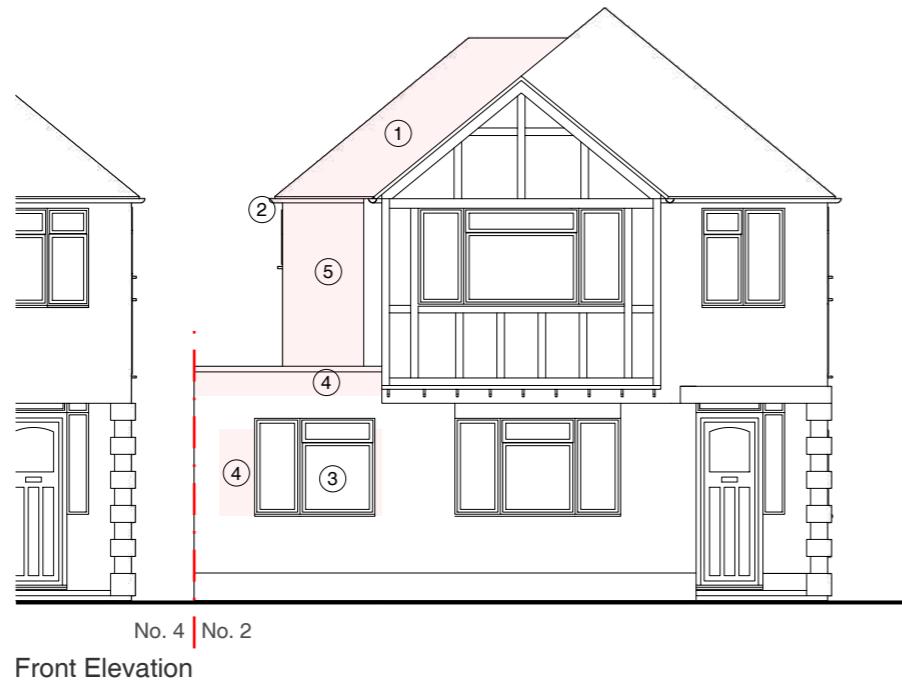

MICHAEL OAKES ARCHITECTS LTD.



Michael Oakes (Director) B.A. Hons Arch, Dipl. Arch, Registered Architect

REGISTERED ARCHITECTS, DESIGNERS + ILLUSTRATORS

Telephone: 01895 235089 - E-mail: michaeloakesarchitect@googlemail.com

KEY

- = Obscured glazing to windows (minimum scale for the Pilkington scale)
- = Proposed structure
- = Existing structure to be removed

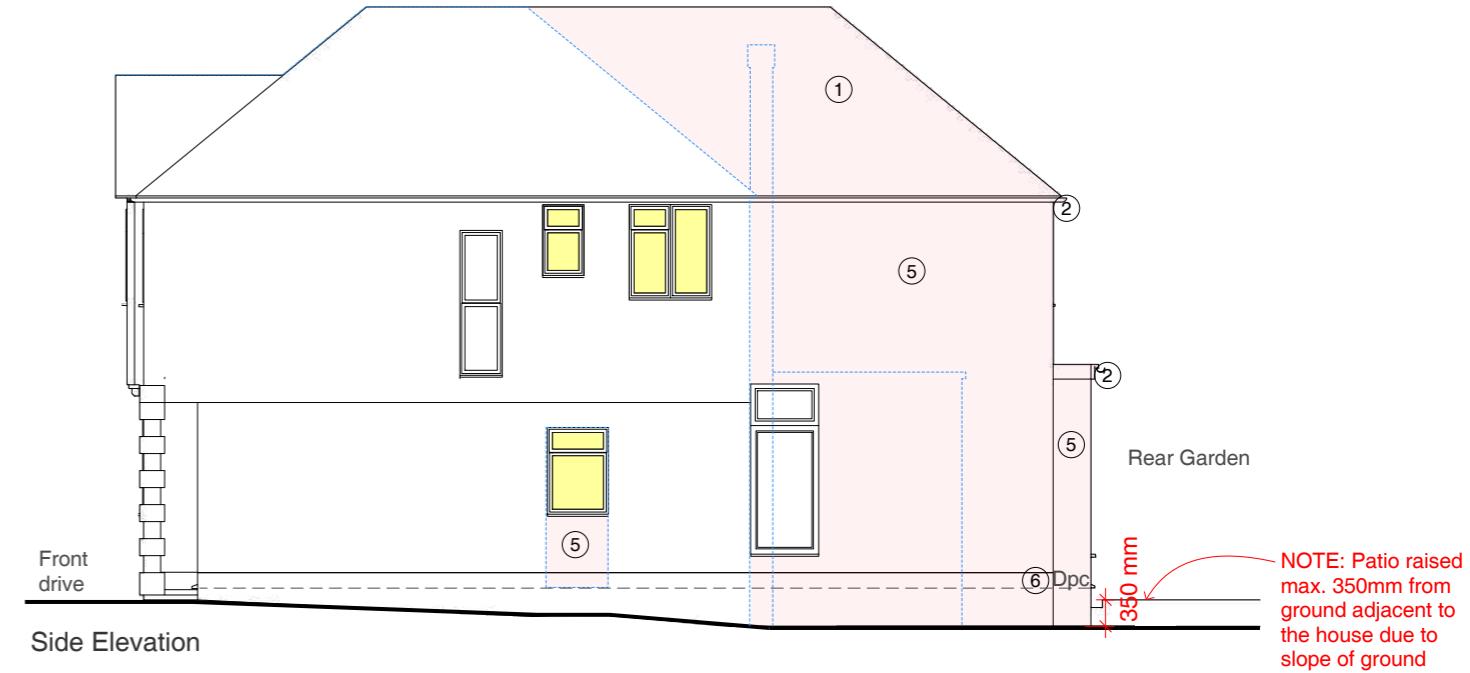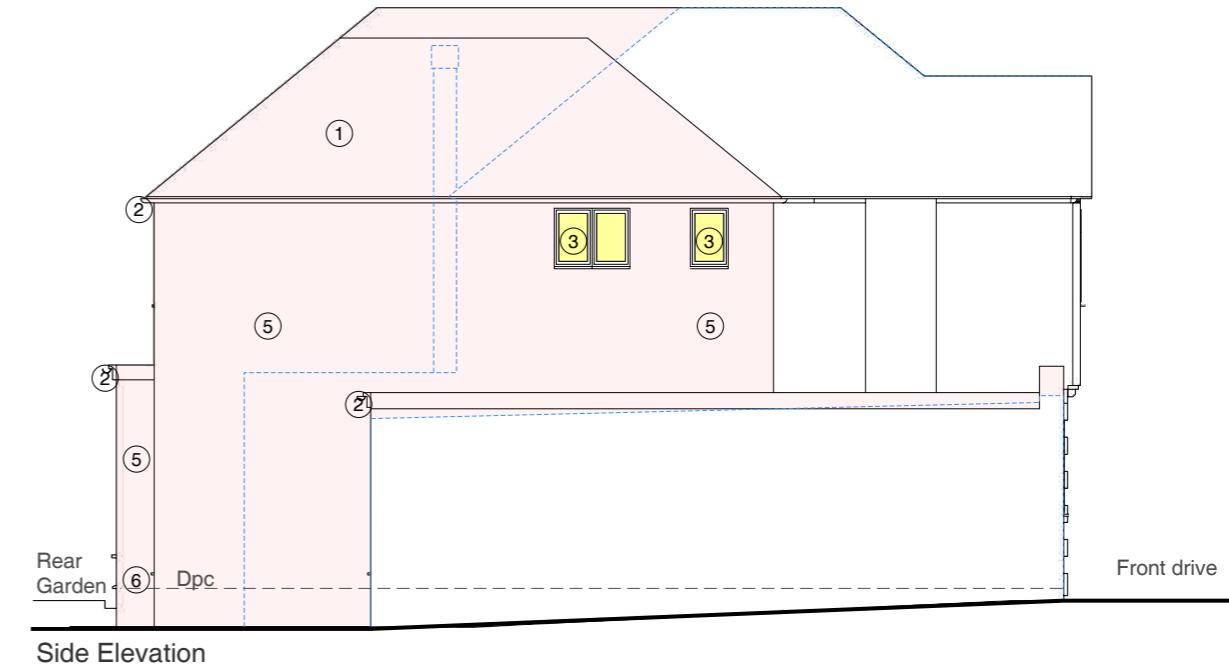

NOTE: Some boundaries / greenery are not shown for clarity

Address

2 Potter Street,
Northwood, HA6 1QE

Client

Dr. Kambala

Date

May 2022

1:100 @ A3

0 1 2 3 4 5 10m

Drawing Title

As Proposed
Elevations

Project no. / Stage /

0386- PLA-

Drawing no. / Revision

52_B

Revision notes:

A - First Issue
B - Updated 11.11.22

Drawn by: IR

MICHAEL OAKES ARCHITECTS LTD.

Michael Oakes (Director) B.A. Hons Arch, Dipl. Arch, Registered Architect

REGISTERED ARCHITECTS, DESIGNERS + ILLUSTRATORS

Telephone: 01895 235089 - E-mail: michaeloakesarchitect@googlemail.com

NOTE: Some boundaries / greenery are not shown for clarity



3D View from Potter Street



3D View from Potter Street



3D Interior views of the proposed kitchen and dining



3D Interior views of the proposed kitchen and dining



3D views of the rear, seen from neighbours' properties



3D Interior views of the proposed lounge



3D Interior view of the proposed bedroom 2



3D Interior view of the proposed bedroom 1



3D Interior view of the proposed bedroom 4



3D Interior view of the proposed first floor hallway

Address

2 Potter Street,
Northwood, HA6 1QE

Client

Dr. Kambala

Date

May 2022

Drawing Title

As Proposed
3D Views

Project no. / Stage /

0386- PLA-

Drawing no. / Revision

53_B

Revision notes:

A - First Issue
B - Updated 11.11.22

Drawn by: IR