

# MICHAEL OAKES ARCHITECTS LTD.

Michael Oakes (Director) B.A. Hons Arch, Dipl. Arch, Registered Architect




REGISTERED ARCHITECTS, DESIGNERS + ILLUSTRATORS

Telephone: 01895 235089 - E-mail: michaeloakesarchitect@googlemail.com

## KEY

= Proposed structure

= Existing structure to be removed

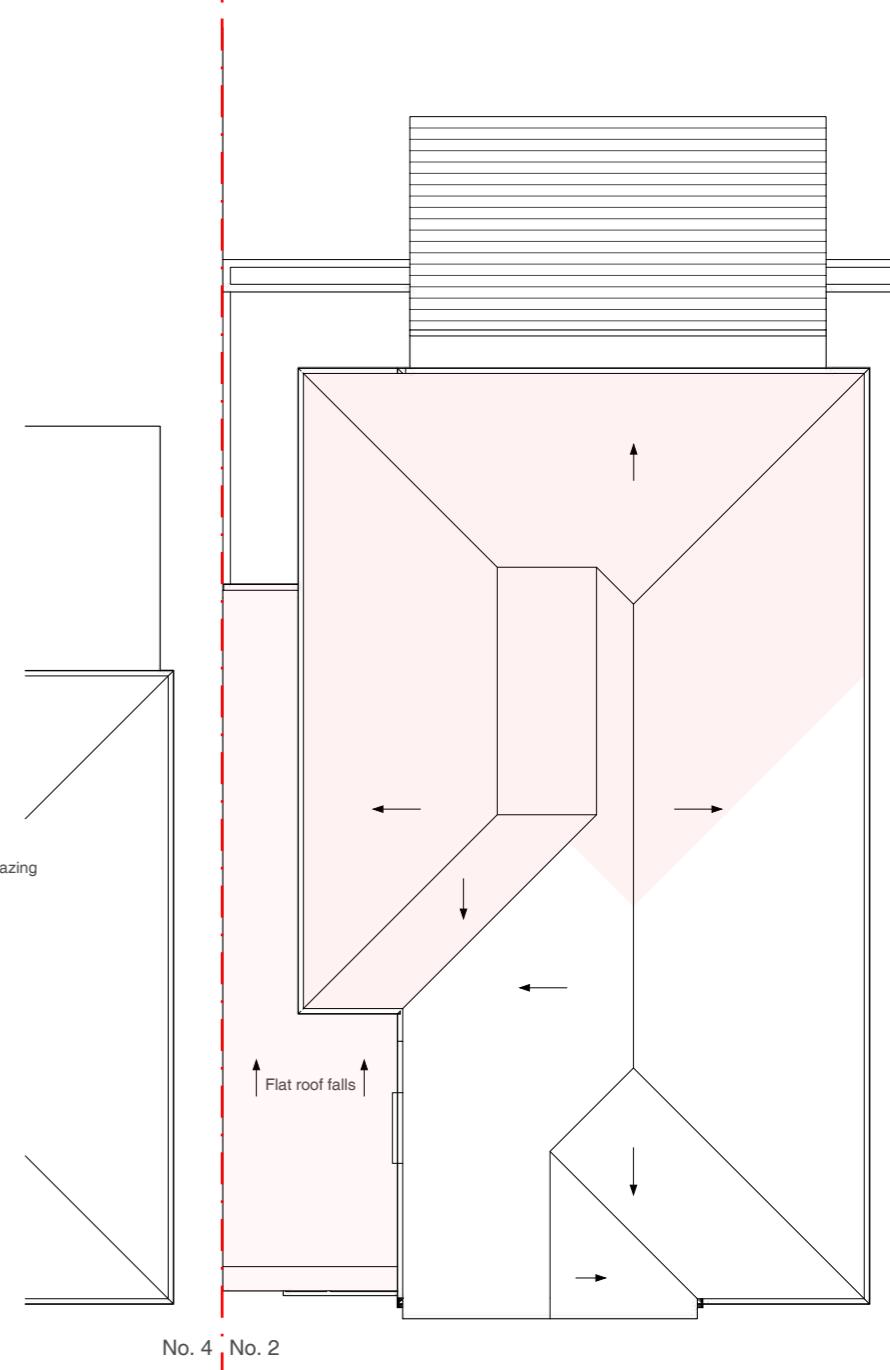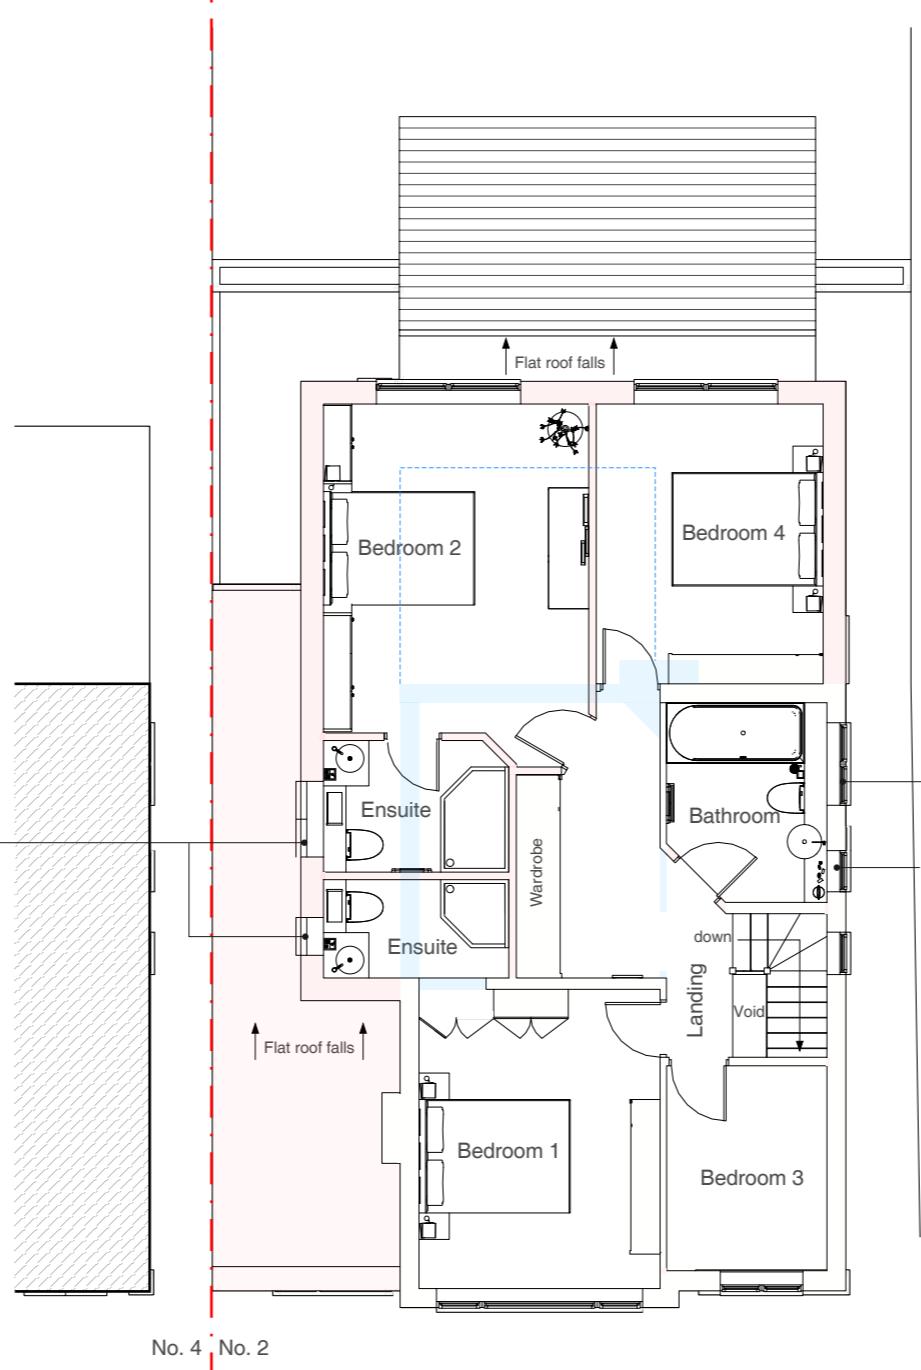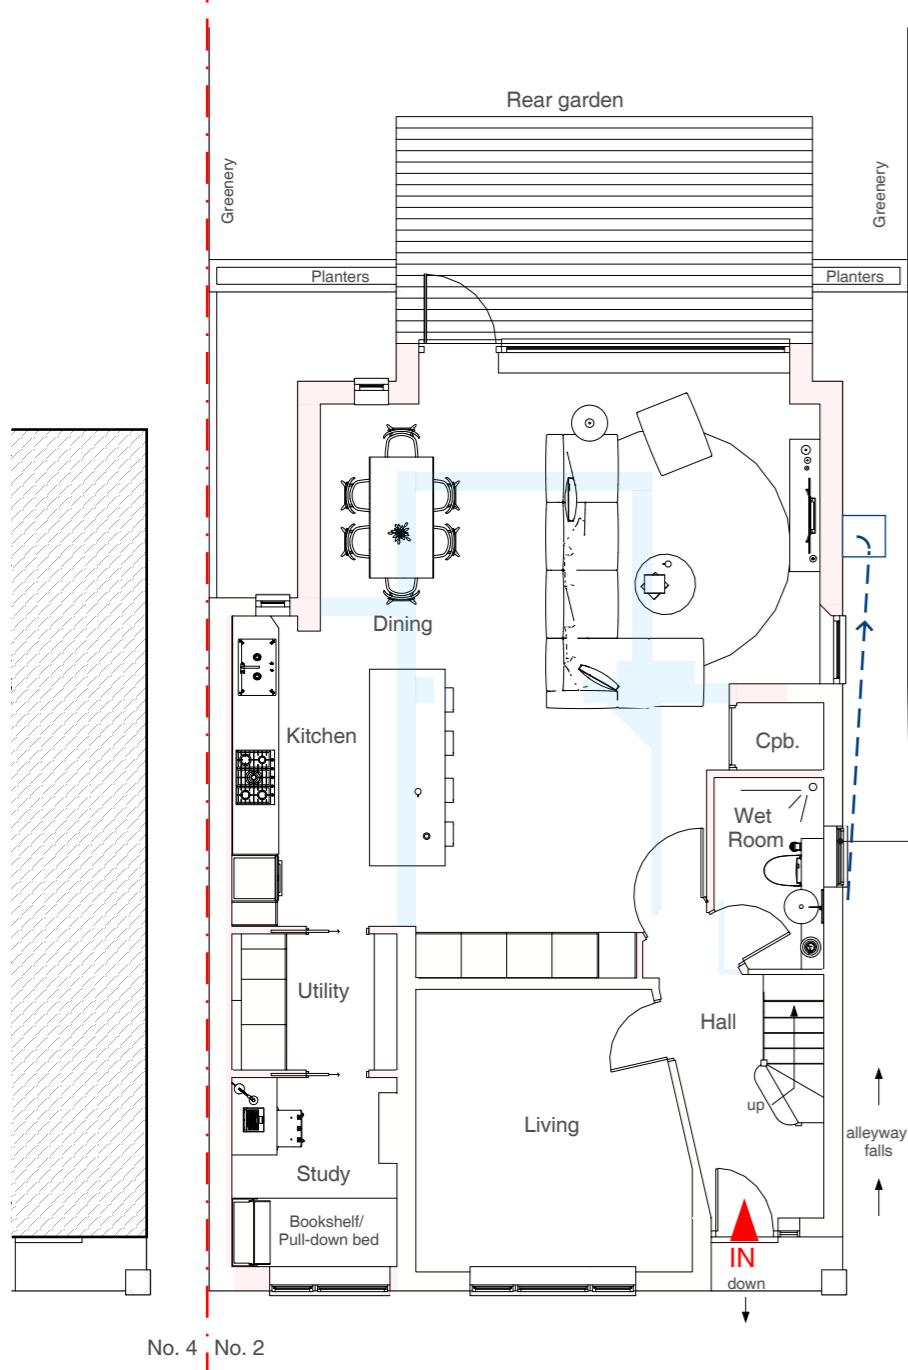

Address

2 Potter Street,  
Northwood, HA6 1QE

Client

Dr. Kambala

Date

May 2022



1:100 @ A3

0 1 2 3 4 5 10m

Drawing Title

**As Proposed**  
Floor Plans

Project no. / Stage /

0386- PLA-

Drawing no. / Revision

51\_A

Revision notes:


A - First Issue

MATERIALS KEY:

① Tiles to match existing in material, colour and texture  
39.3° roof pitch

NOTE:  
If pitch is min. 15° use Sandtoft 20/20 interlocking tiles to match existing in colour and texture

- ② Soffit and fascia to match existing
- ③ Windows to match existing in colour and material
- ④ Facing brickwork to match the existing
- ⑤ White raft cast render to match the existing texture
- ⑥ Dpc - Brickwork below dpc to be frost resisting engineering brick

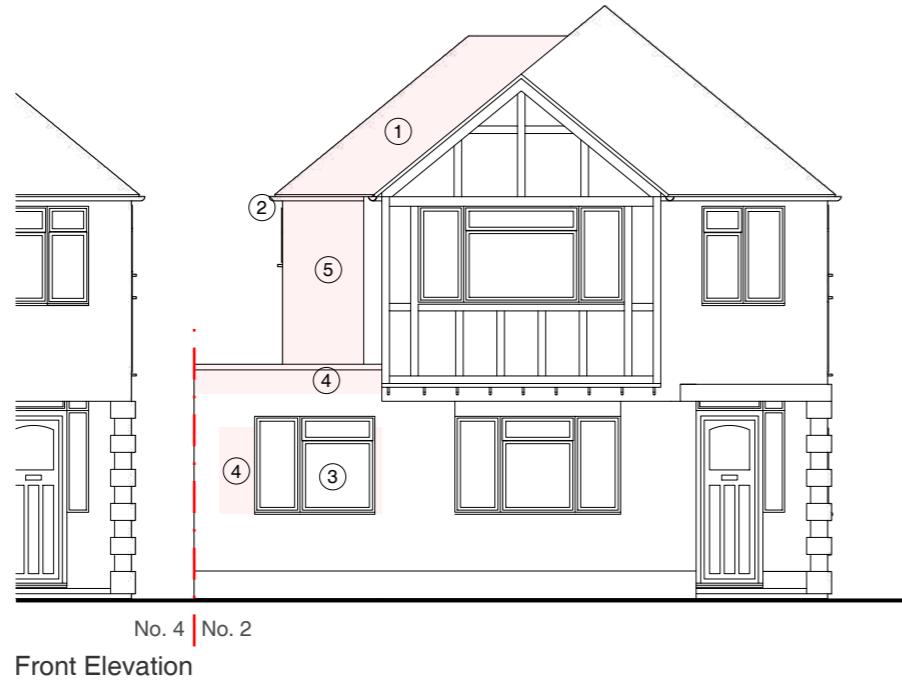

# MICHAEL OAKES ARCHITECTS LTD.



Michael Oakes (Director) B.A. Hons Arch, Dipl. Arch, Registered Architect

## REGISTERED ARCHITECTS, DESIGNERS + ILLUSTRATORS

Telephone: 01895 235089 - E-mail: michaeloakesarchitect@googlemail.com

### KEY

- = Obscured glazing to windows (minimum scale for the Pilkington scale)
- = Proposed structure
- = Existing structure to be removed

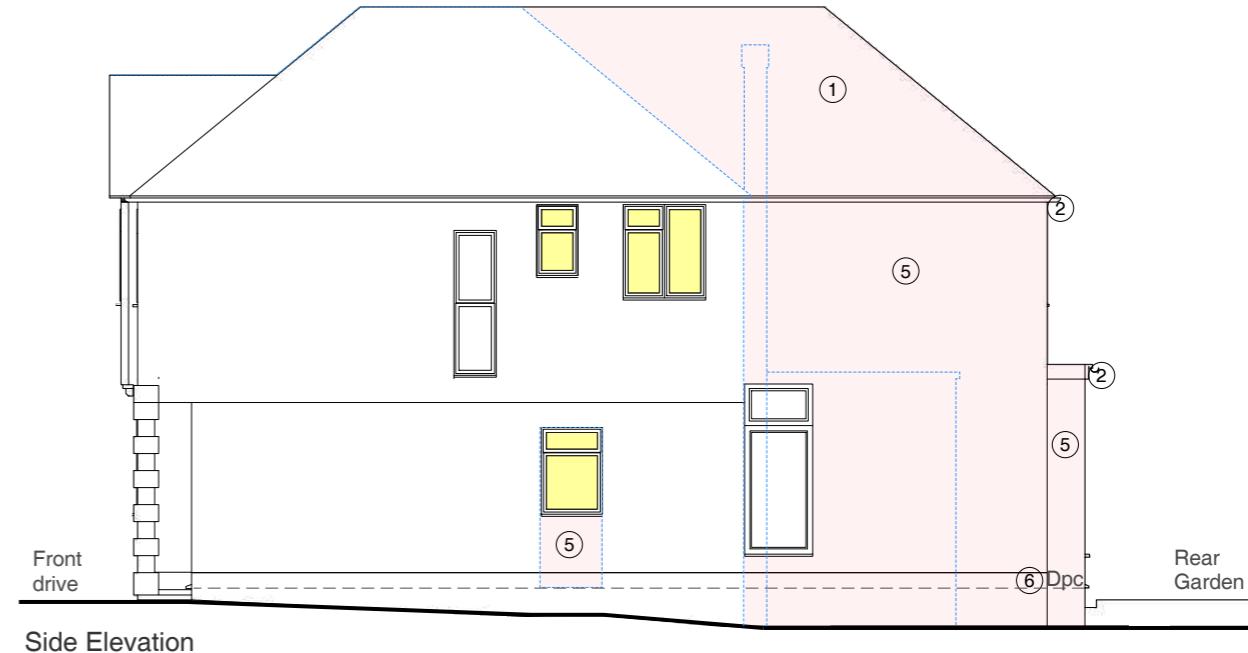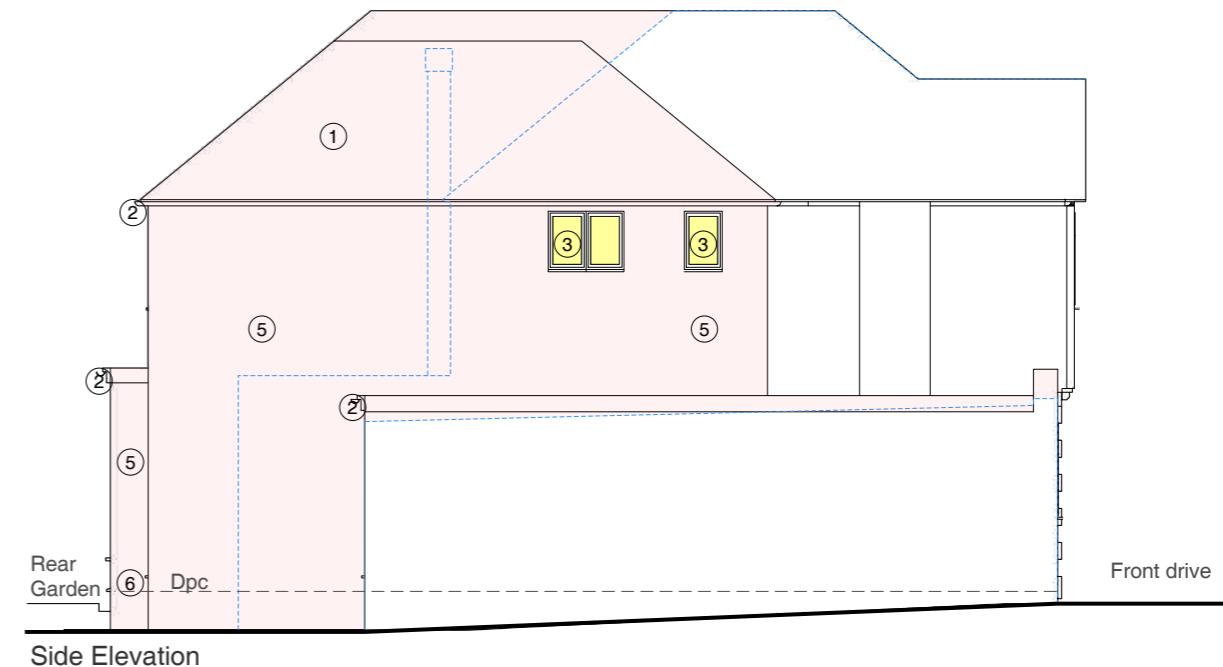

NOTE: Some boundaries / greenery are not shown for clarity

Address

2 Potter Street,  
Northwood, HA6 1QE

Client

Dr. Kambala

Date

May 2022

1:100 @ A3

0 1 2 3 4 5 10m

Drawing Title

**As Proposed**  
Elevations

Project no. / Stage /

0386- PLA-

Drawing no. / Revision

52\_A

Revision notes:

A - First Issue

Drawn by: IR

# MICHAEL OAKES ARCHITECTS LTD.

Michael Oakes (Director) B.A. Hons Arch, Dipl. Arch, Registered Architect

REGISTERED ARCHITECTS, DESIGNERS + ILLUSTRATORS

Telephone: 01895 235089 - E-mail: michaeloakesarchitect@googlemail.com

**NOTE: Some boundaries / greenery are not shown for clarity**



3D View from Potter Street



3D View from Potter Street




3D Interior views of the proposed kitchen and dining



3D Interior views of the proposed kitchen and dining



Aerial views

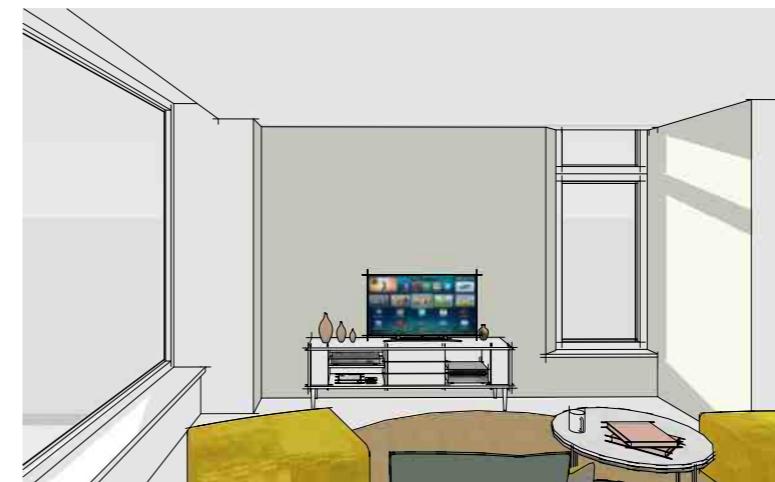

3D Interior views of the proposed lounge



3D Interior view of the proposed bedroom 2



3D Interior view of the proposed bedroom 1



3D Interior view of the proposed bedroom 4



3D Interior view of the proposed first floor hallway

Address

2 Potter Street,  
Northwood, HA6 1QE

Client

Dr. Kambala

Date

May 2022

Drawing Title

**As Proposed**  
3D Views

Project no. / Stage /

0386- PLA-

Drawing no. / Revision

53\_A

Revision notes:

A - First Issue

Drawn by: IR