
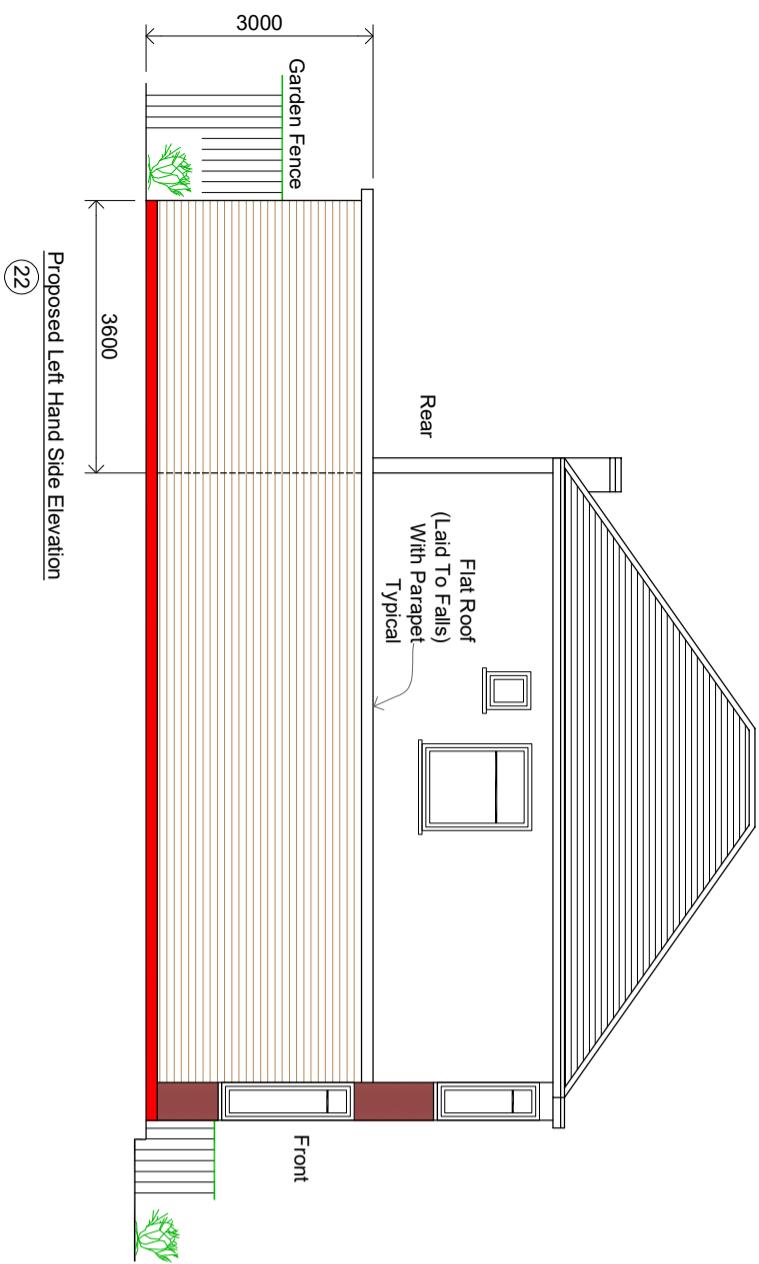


NOTES
CONTRACTORS MUST VERIFY ALL DIMENSIONS ON SITE BEFORE
COMMENCING ANY WORK OR SHOP DRAWINGS
DO NOT SCALE FROM THIS DRAWING
RS & TRA COPYRIGHT

Notes:
1. Do not scale this drawing
2. All dimensions to be verified on site
and any discrepancy reported to the
client

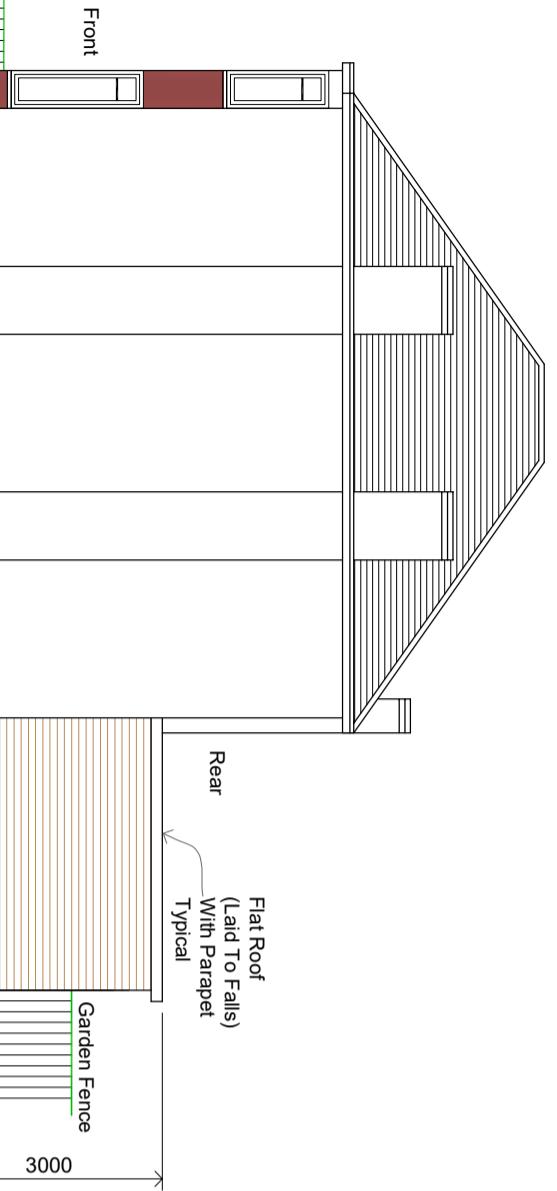

Client/Builder To Liaise With
Local Water Board For Any
New Works On Or Within
The Public Sewer Or Drain Runs
And Obtain Approval From
The Local Authority Prior
To Commencement Of Any Works

Client/Builder To Obtain All
Planning Permission Approvals
From The Relevant Authority
Prior To The Planning &
Building Control Approvals
Is To Client/Builders Own Risk

Proposed Right Hand Side Elevation
(22)

Proposed Left Hand Side Elevation
(22)

PROJECT	CLIENT	DRAWING NUMBER	DRAWING TITLE	SCALE	DRAWN BY	CHECKED	DATE
22 Cerne Close Hayes - Middlesex UB4 0PR	Kamal Jit Singh	2025 - 30 - 06	Proposed Rear & Side Extensions Proposed Elevations	1:50 @ A3 1:100 @ A3	RS	RS	18.04.25