



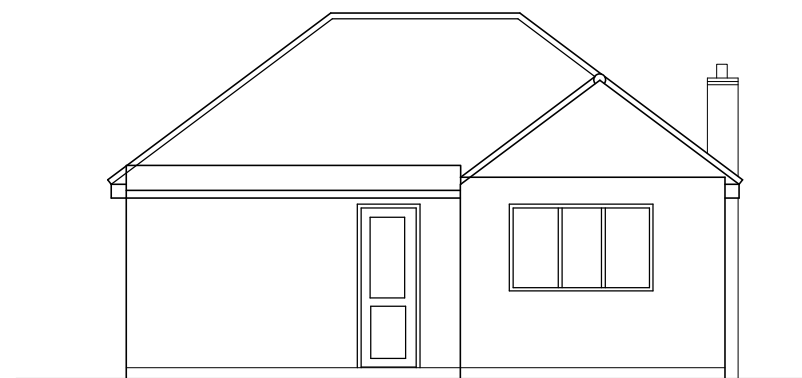


FRONT ELEVATION

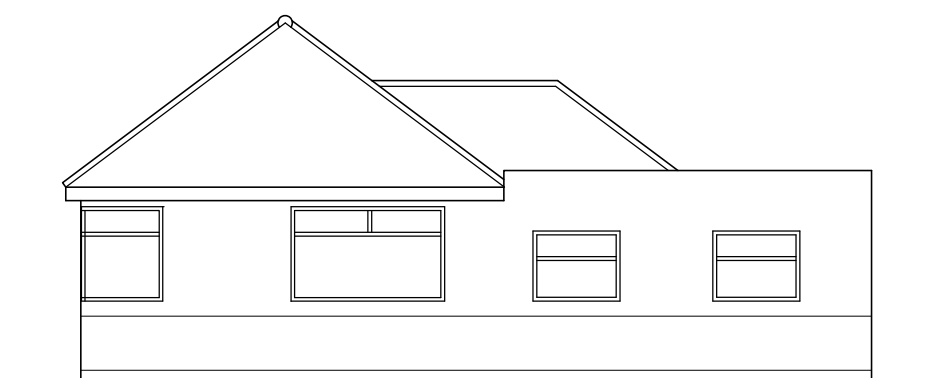


REAR ELEVATION



SIDE ELEVATION

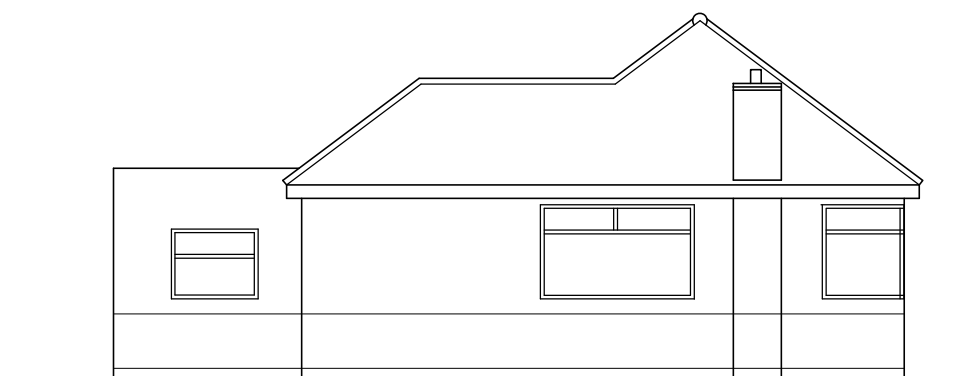



SIDE ELEVATION

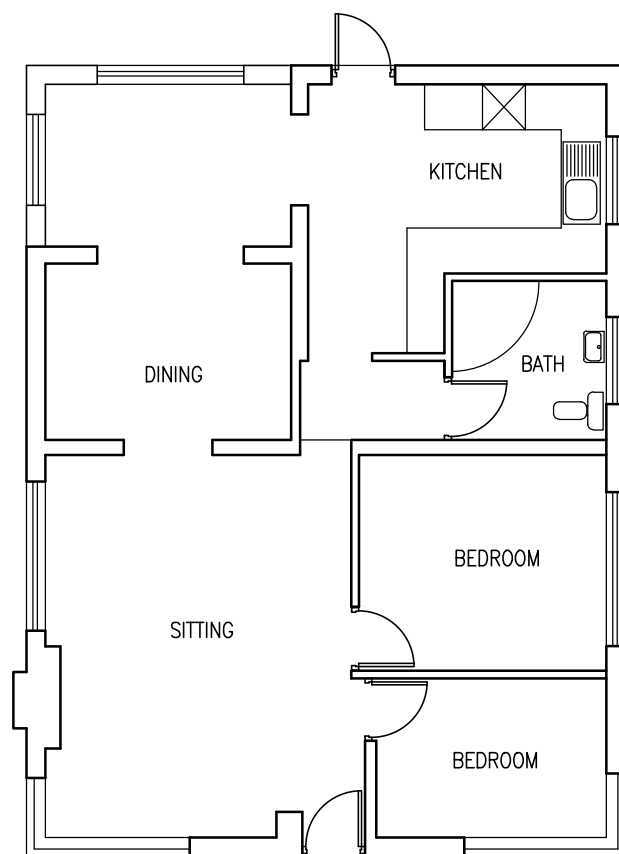

PLAN

EXISTING

SCALE BAR

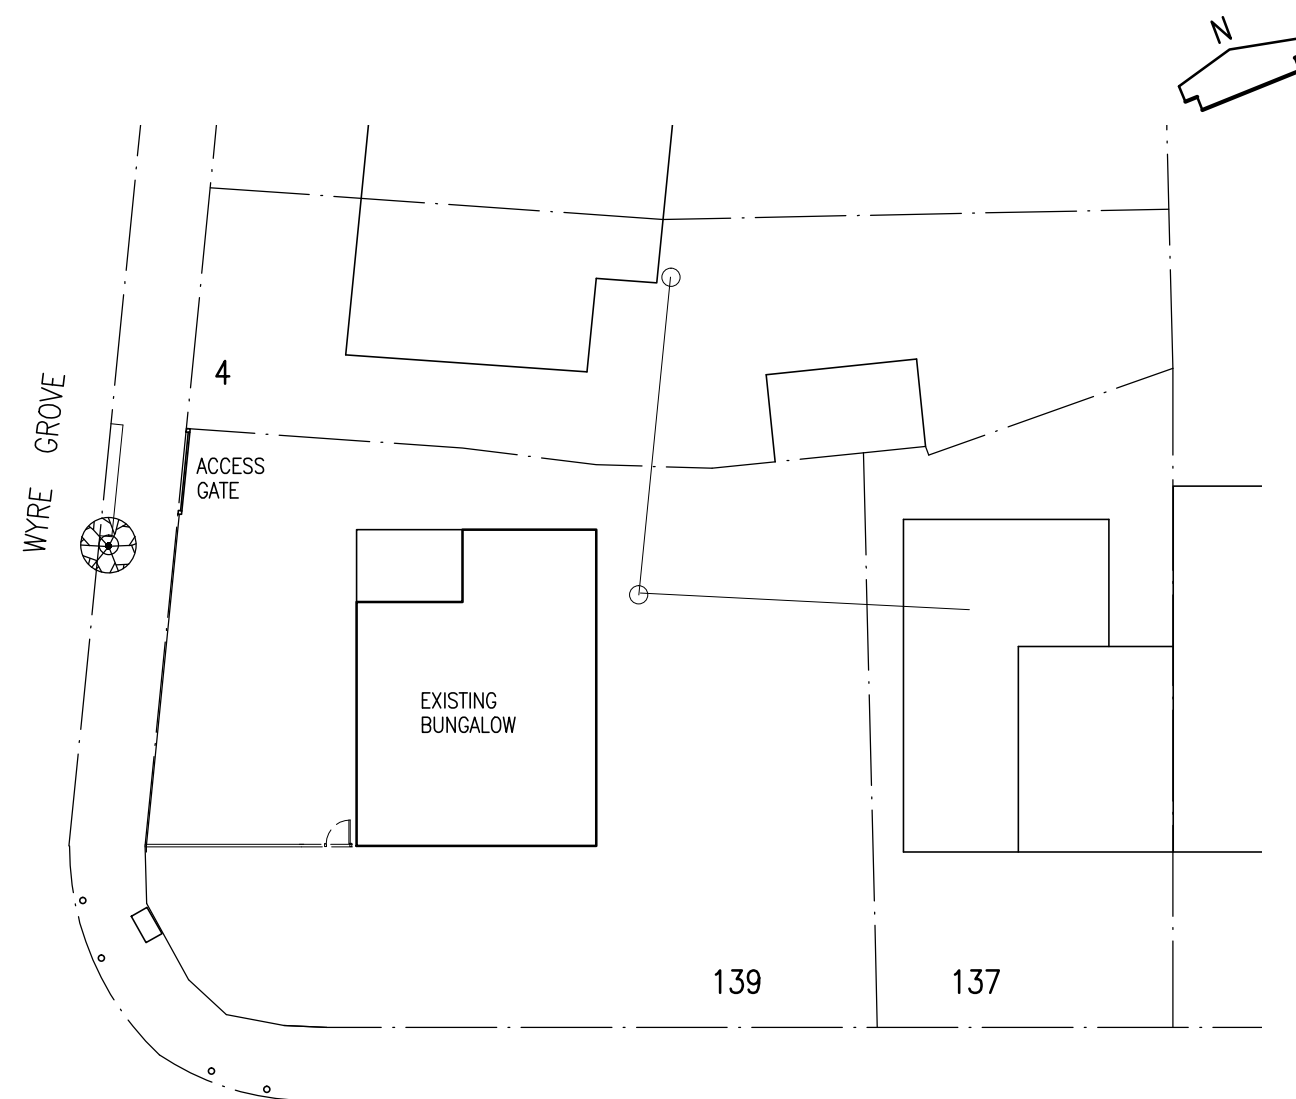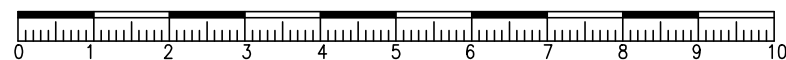

NORTH HYDE ROAD

SITE PLAN
SCALE:1/250

SCALE BAR



Project

ENLARGEMENT OF BUNGALOW BY CONSTRUCTION
OF ADDITIONAL STOREY
AT 139 NORTH HYDE ROAD HAYES UB3 4NR

Drawing

PLANS, ELEVATIONS

Scale
1/100@A3

Date
OCT.2023
Drawn

Drawing No.
J/602/03