



Existing East Side Elevation



Existing North Side Elevation



3D View

NOTES

1.ALL THE DIMENSIONS TO BE CHECKED AT SITE AS WORK COMMENCES.

2.ANY DISCREPENCIES OR OMISSIONS FOUND IN THE DRAWINGS SHALL BE REPORTED TO THE ARCHITECT IMMEDIATELY.

3.FOLLOW WRITTEN DIMENSIONS ONLY AND DO NOT SCALE THE DRAWING.

4.ALL THE DIMENSIONS ARE IN MM UNLESS NOTED OTHERWISE.

5.THIS PROPOSAL MUST NOT BE USED FOR ANY OTHER PURPOSE OTHER THAN STATED BELOW.

6.NO WORK TO BE CARRIED OUT PRIOR TO THE APPROVAL OF THE DRAWINGS UNDER THE TOWN PLANNING AND COUNTRY PLANNING ACTS AND THE BUILDING REGULATIONS.


7.ALL DIMENSIONS, LEVELS AND DETAIL OF EXISTING STRUCTURE INDICATED ON THE DRAWING TO BE CHECKED ON SITE BY THE MAIN CONTRACTOR BEFORE COMMENCING THE WORK AND ANY VARIANCE NOTED TO BE REPORTED TO PROPORTIONS DESIGN STUDIO LTD.

8.MAIN CONTRACTOR TO BE RESPONSIBLE FOR NOTIFYING THE LOCAL AUTHORITY OF THE START OF THE WORK AND FOR ARRANGING REQUIRED STAGE INSPECTIONS TO BE CARRIED OUT CLIENT TO BE ADVISED OF ANY ADDITIONAL WORKS REQUESTED BY THE BUILDING INSPECTOR.

9. ALL DIMENSIONS READ IN CONJUNCTION WITH ALL THE STRUCTURE ENGINEER'S DRAWINGS AND CALCULATIONS.

REVISION DATA-

|  |  |  |  |
|--|--|--|--|
|  |  |  |  |
|  |  |  |  |
|  |  |  |  |
|  |  |  |  |
|  |  |  |  |
|  |  |  |  |
|  |  |  |  |
|  |  |  |  |

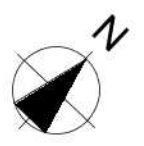

PROJECT SITE:

17A Chelston Road  
Ruislip Manor  
HA4 9SA

Project:

FRONT WINDOW ADDED  
AT GROUND FLOOR &  
REPLACE THE ROLLUP  
SHUTTER.

|                                 |           |           |     |
|---------------------------------|-----------|-----------|-----|
| DRAWING STATUS                  |           |           |     |
| PLANNING & BUILDING REGULATIONS |           |           |     |
| DRAWING TITLE                   |           |           |     |
| EXISTING ELEVATIONS -1          |           |           |     |
| SCALE-                          | 1:100     | DRAWN BY- | TAN |
| DATE-                           | July 2020 | PROJ NO - |     |
| DRG NO-                         | R-M -302  | REVISION- |     |



**Proportions**  
Design Studio

|              |                 |                |
|--------------|-----------------|----------------|
| Architecture | Interior Design | Space Planning |
|--------------|-----------------|----------------|

Unit D4,  
Braintree Industrail Estate  
Braintree Road  
South Ruislip.  
HA4 0EJ  
Ph: 07578323640

©COPY RIGHT  
THIS DRAWING IS THE PROPERTY OF Proportions Design Studio  
& MUST NOT BE COPIED, REPRODUCED OR USED FOR THE  
PURPOSE OTHER THAN WHICH IT HAS BEEN PREPARED.