


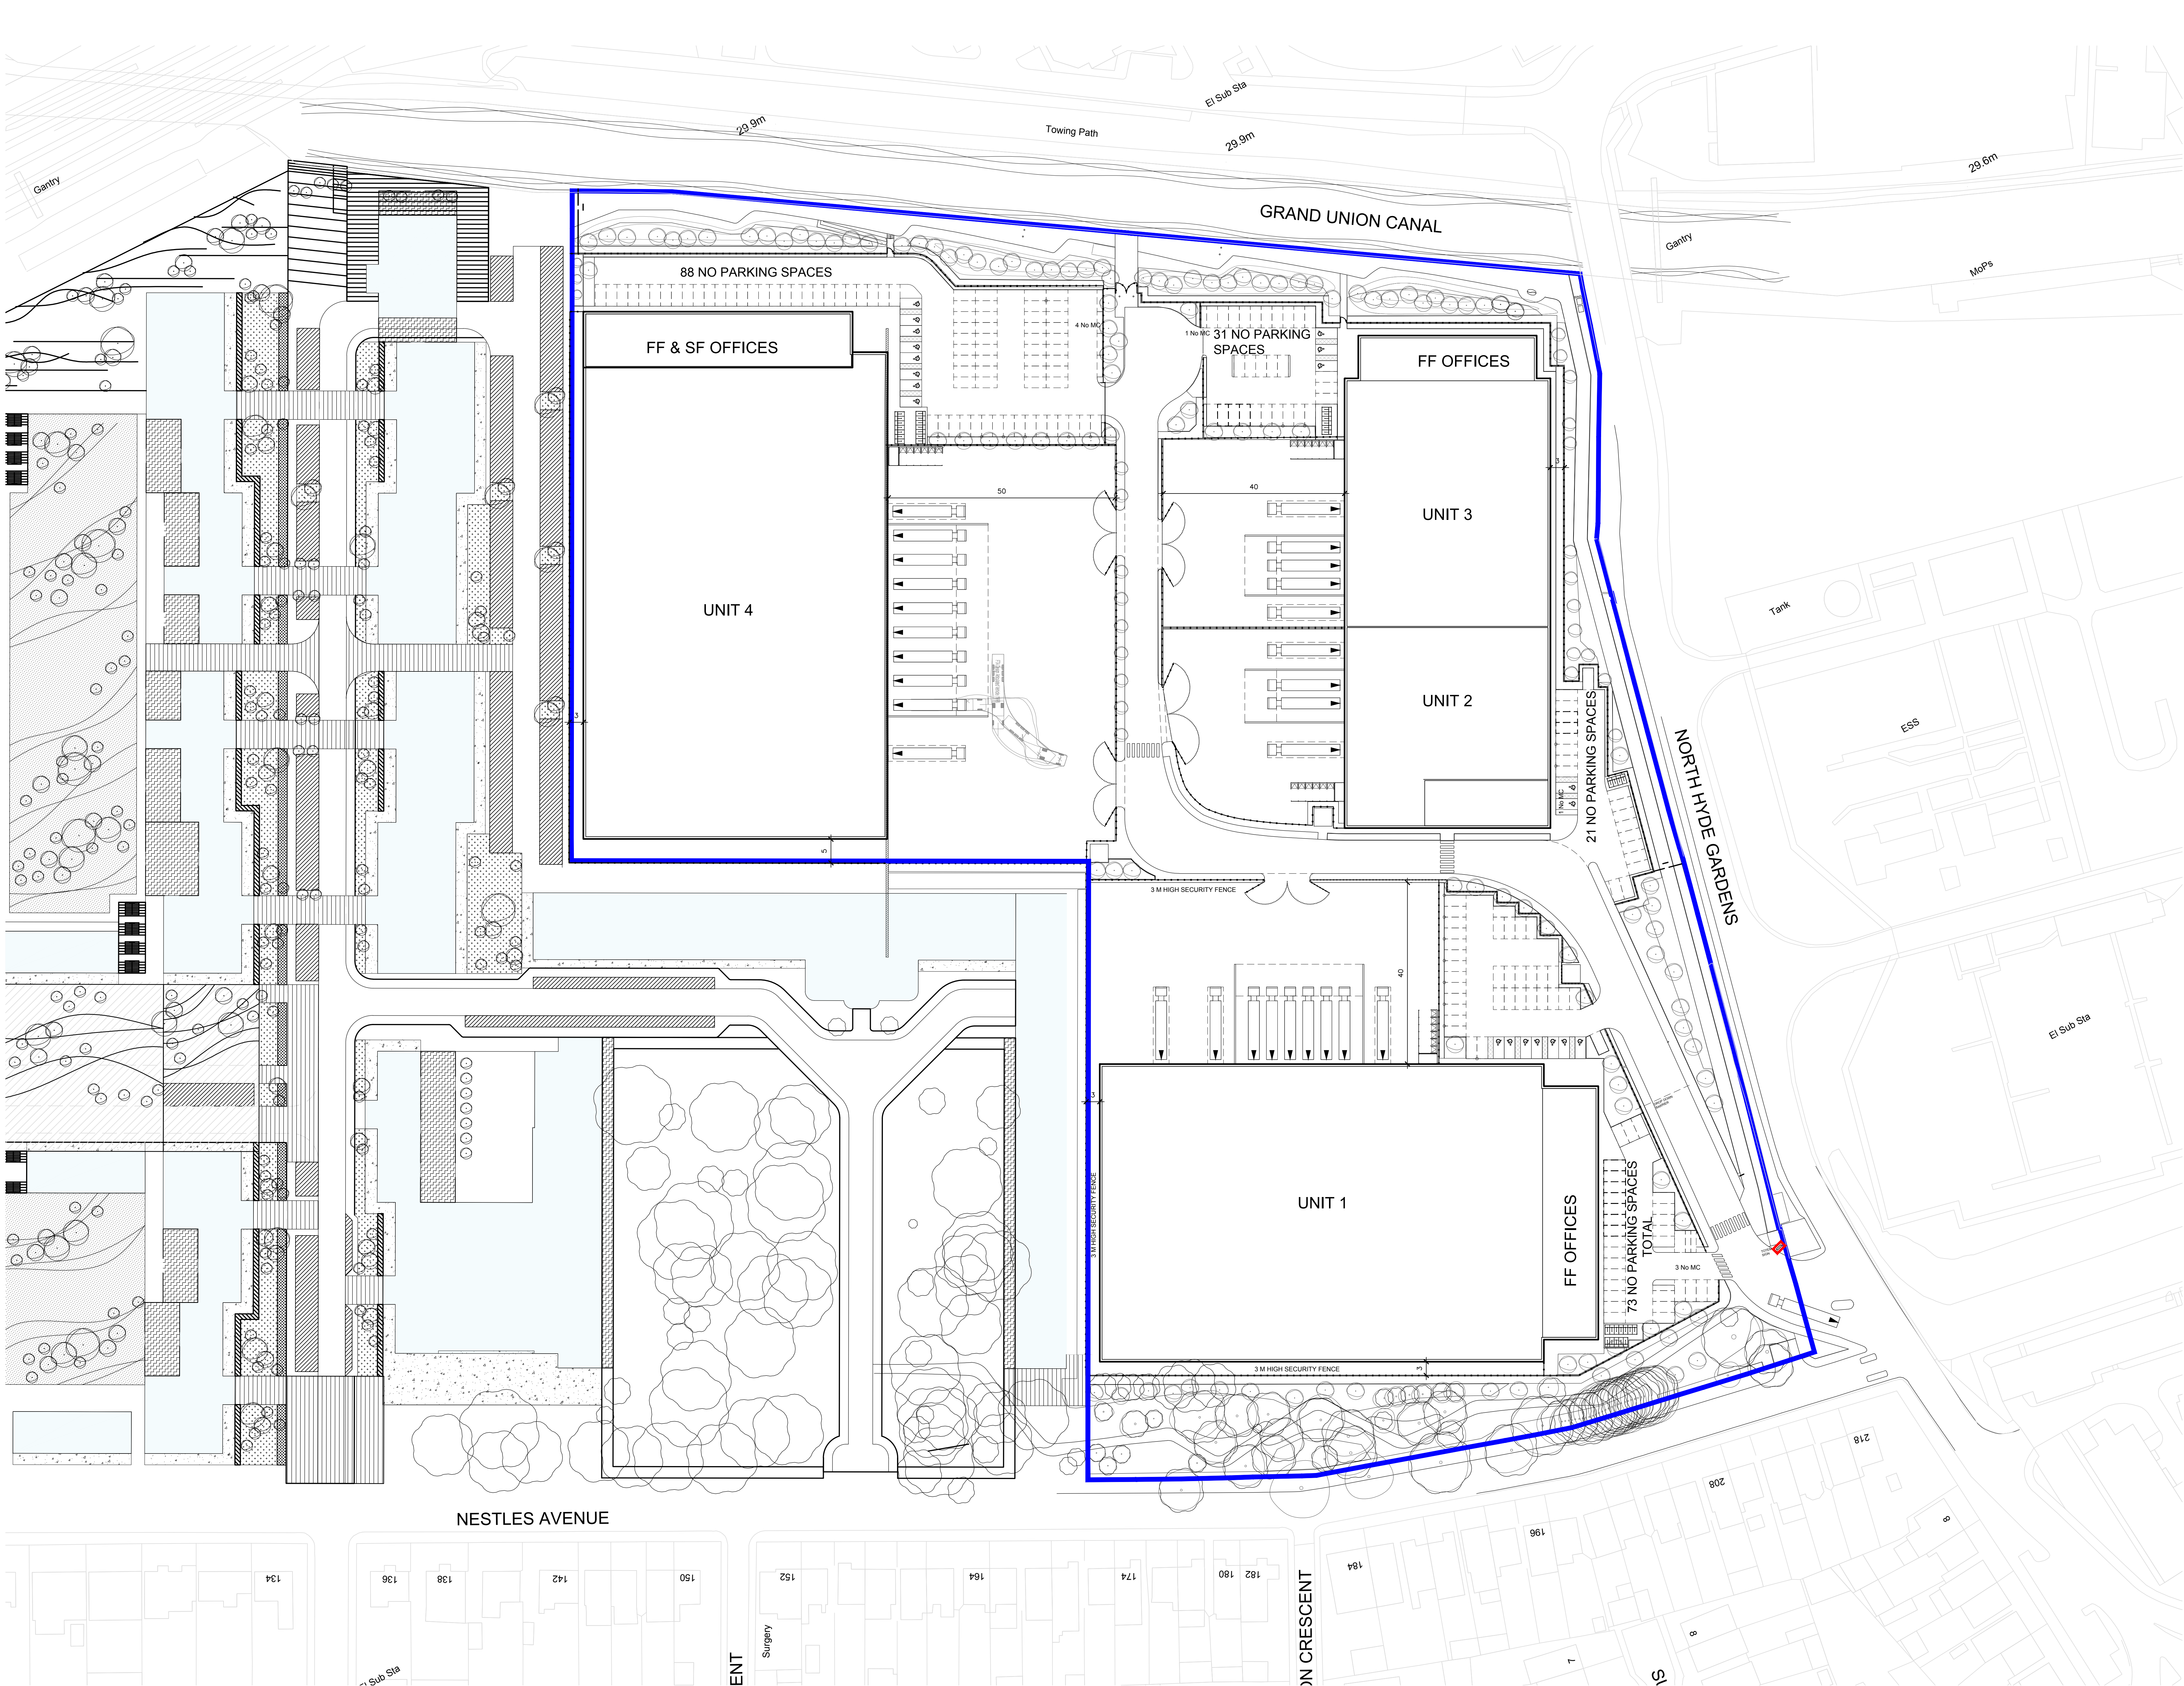

NOTES:

SUBJECT TO STATUTORY CONSENTS

SUBJECT TO SURVEY

BASED ON OS MAP REPRODUCED BY PERMISSION OF CONTROLLER OF HM STATIONARY OFFICE IN CROWN COPYRIGHT

COPYRIGHT RESERVED

DO NOT SCALE THIS DRAWING

DO NOT USE ELECTRONIC VERSIONS OF THIS DRAWING TO DETERMINE DIMENSIONS UNLESS SPECIFICALLY AUTHORISED BY MICHAEL SPARKS ASSOCIATES

IF USING AN ELECTRONIC VERSION OF THIS DRAWING FIGURED DIMENSIONS TAKE PRECEDENCE AND NOTIFY MICHAEL SPARKS ASSOCIATES OF ANY DISCREPANCIES

0 5 10 20 50m

NOTES:

HOUSING SHOWN INDICATIVE

KEY:

APPLICATION BOUNDARY

OWNERSHIP BOUNDARY

REV	09/04/2019	First Issue	AT	AC
DATE	NOTE	DRAW	CHKD	

MICHAEL SPARKS ASSOCIATES

CHARTERED ARCHITECTS

11 PLAYS PLACE
33 STONEY ROAD
LONDON SW6 4PU

TELEPHONE: 020 7736 6162
FAX: 020 7736 3866
www.mspa-architects.co.uk

TITLE
NESTLES AVENUE, HAYES

DRAWING
TOTEM SIGN LOCATION PLAN

CLIENT
SEGRO

DATE
APRIL 2019

SCALE
1:500 @ A0

STATUS
FEASIBILITY

DRAWING NUMBER
30680-FE-106