
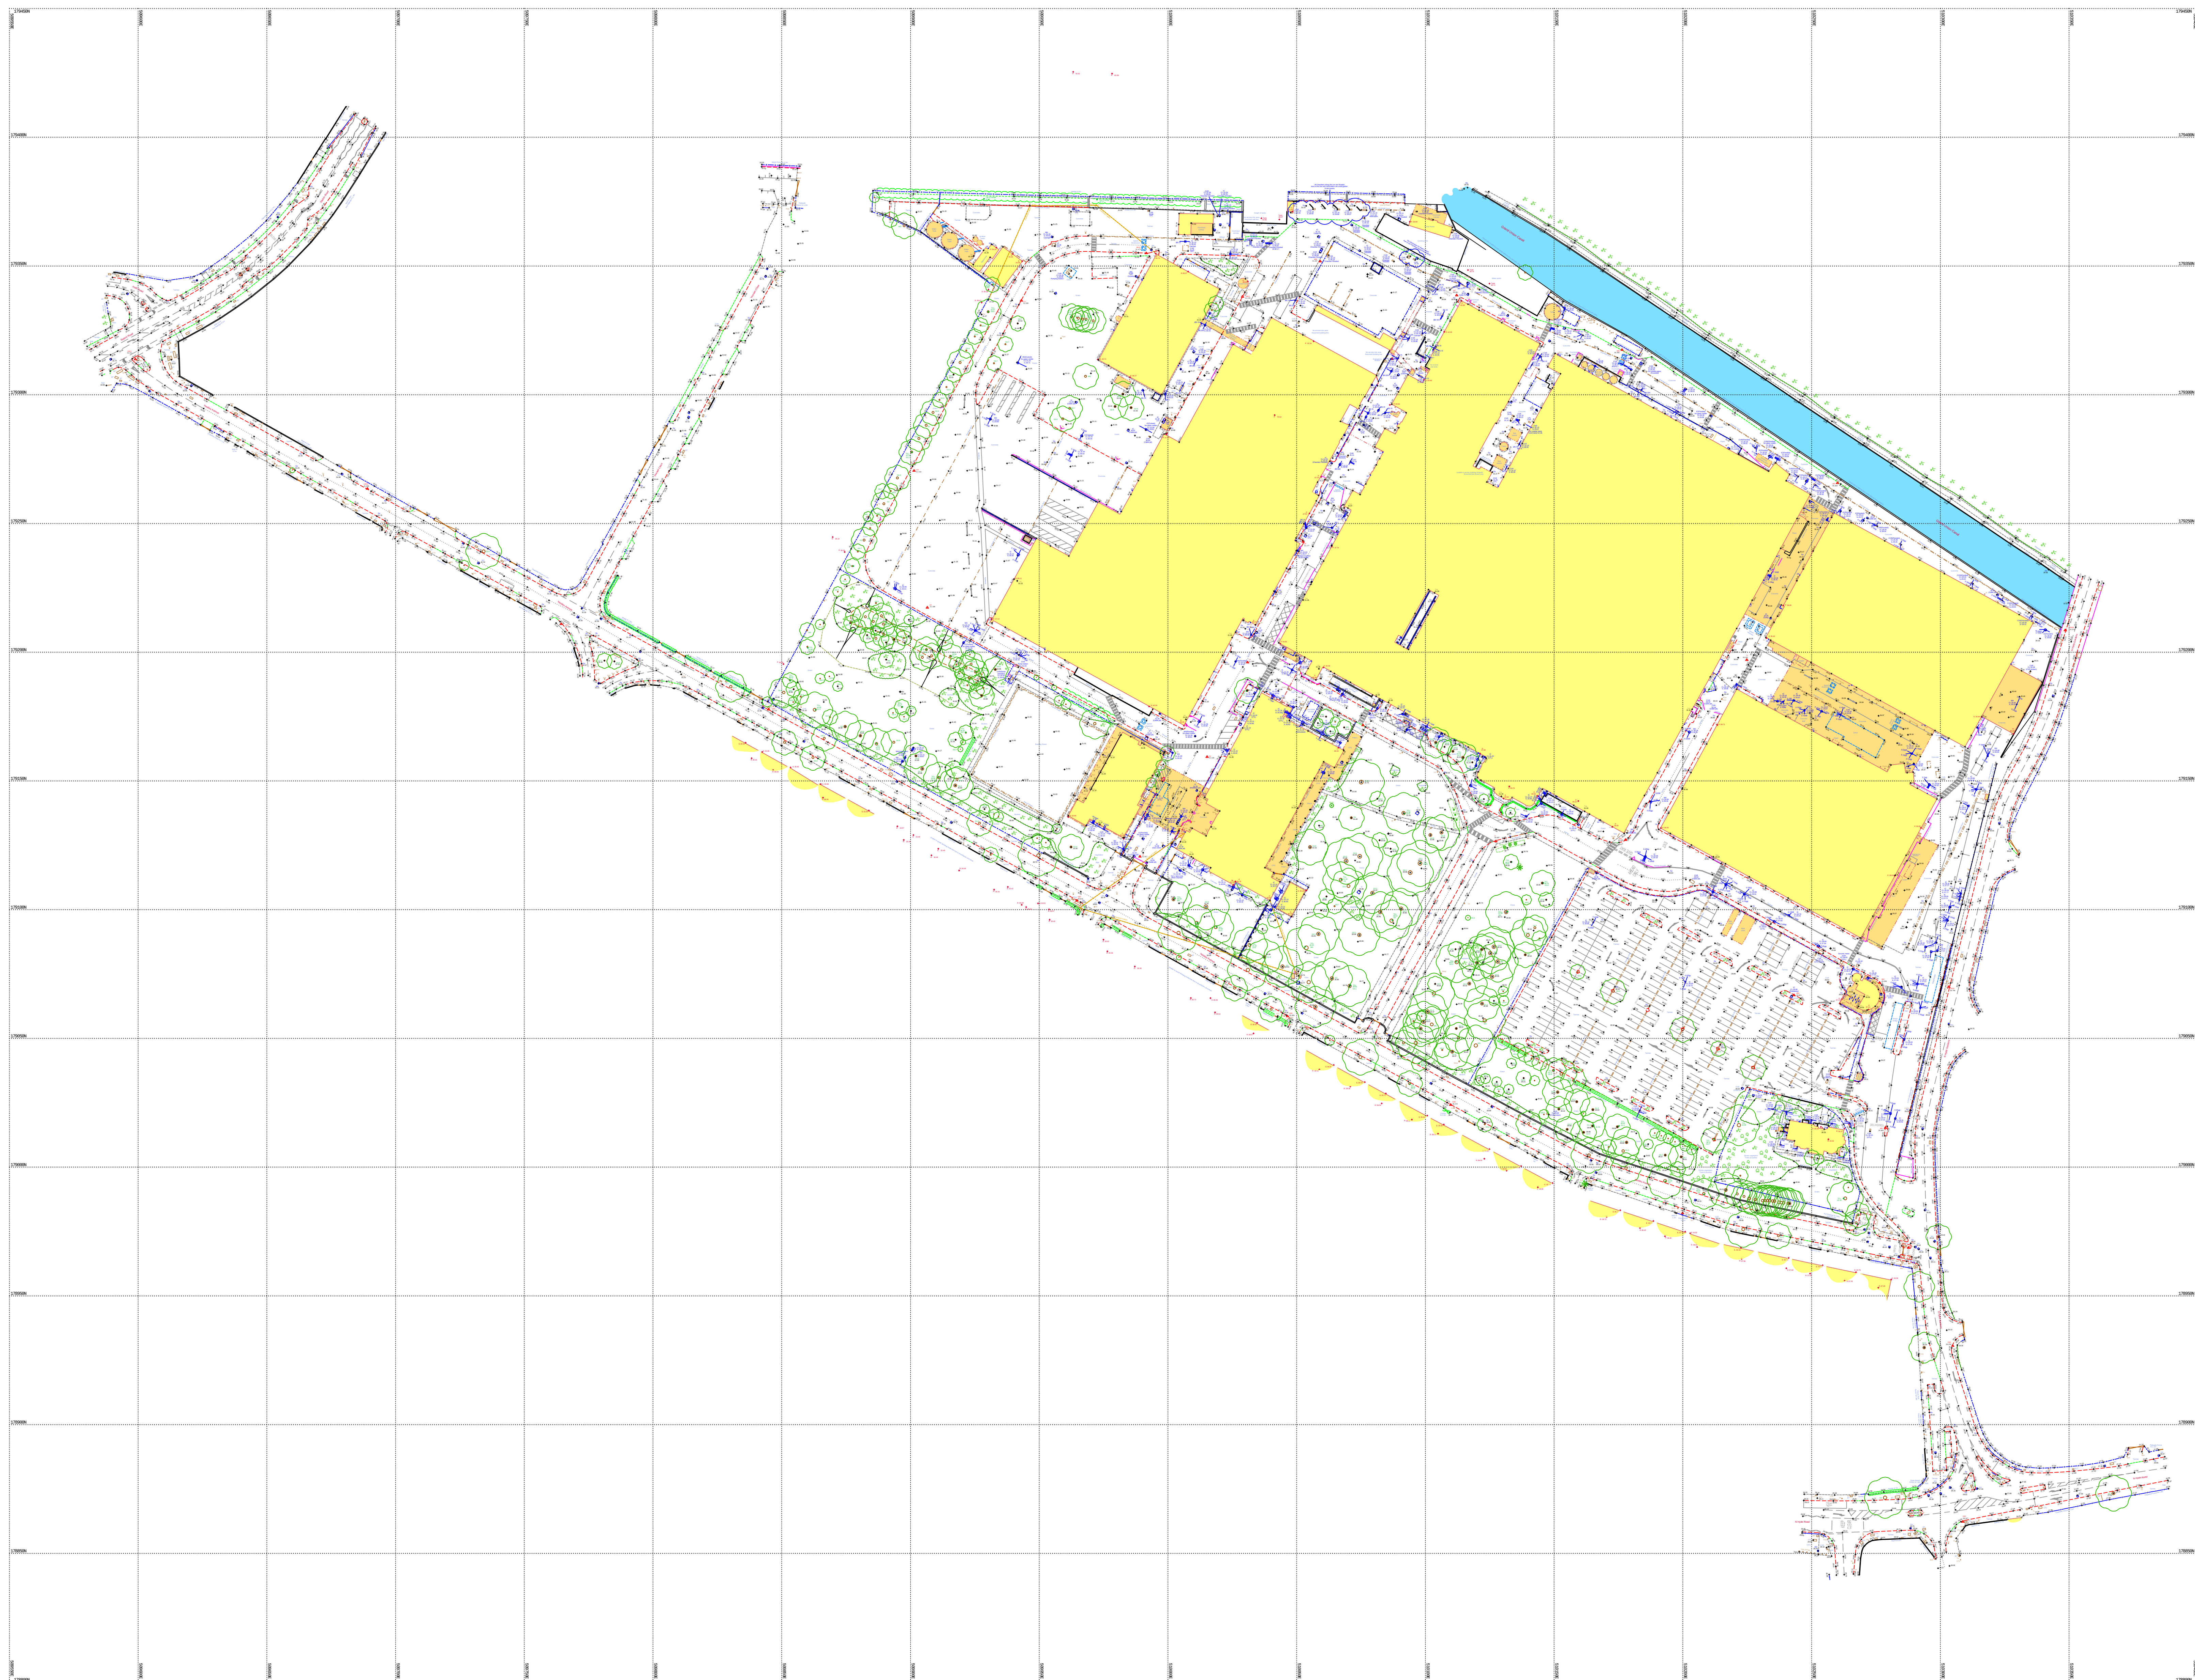


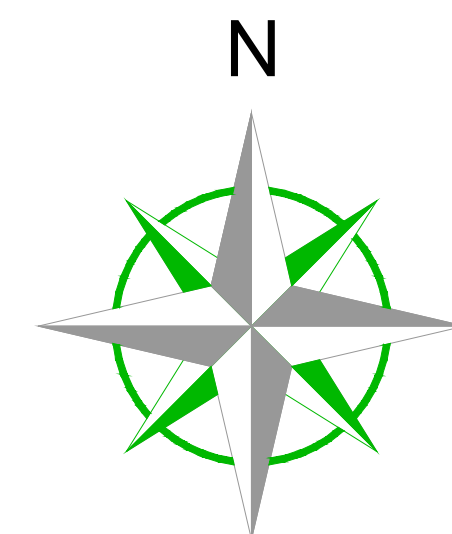



OS Note:
Some services may have been omitted due to parked vehicles.
The Ordnance Survey file is to be used as a guide only.

OS Buildings Surveyed Buildings

This survey has been orientated to the Ordnance Survey (O.S.) National Grid (OSGB36) via Global Navigation Satellite Systems (GNSS) and the O.S. Active Network (OS Net).
A new OSGB36 coordinate has been established near to the site centre via a transformation using the OSTN02 & OSGB02 transformation models.
The survey has been correlated to this point and a further one or more OSGB36 points established to create a true O.S. bearing for angle orientation.
No scale factor has been applied to the survey therefore the coordinates shown are arbitrary & not true O.S. Coordinates which have a scale factor applied.
Please refer to Survey Station Table to enable establishment of the on-site grid and datum.

Legend:	
Rev	Date	Description	Drawn	Q. Ref
-----	------	-------------	-------	--------

Rowan House
Duffield Road
Little Eaton
Derby
DE21 5DR

Tel (01332) 830044 Fax (01332) 830055
admin@greenhatch-group.co.uk
www.greenhatch-group.co.uk

St Albans
Unit 8, The Courtyard
St Albans
Hertfordshire
AL4 8LA
t. (01277) 854481

Newcastle
24 Riverside Studios
Newcastle Barr Park
Newcastle-Upon-Tyne
NE4 7YL
t. (01912) 736391

Poland
ul. Pawłowicka 91
40-700 Katowice
Poland
t. 0048 32 202 2302
www.greenhatch.pl

CLIENT
Segro

PROJECT
**Project Lighting
Hayes**

TITLE
**Topographical
Survey**

SCALE
A0@ 1: 1000

DATE
Oct 2014

DRAWN
AR/LP

QUALITY REF
C1263

Level datum
See OS Note

Grid orientation
See OS Note

Job number
20897

Drawing No.
20897_OGL

Rev.
0

Comments
This plan should only be used for its original purpose. Greenhatch Group accepts no responsibility for this plan if supplied to any party other than the original client.
All dimensions should be checked on site prior to design and construction.
Drainage information (where applicable) has been visually inspected from the surface and therefore should be treated as approximate only.

Notes: