



Elevations

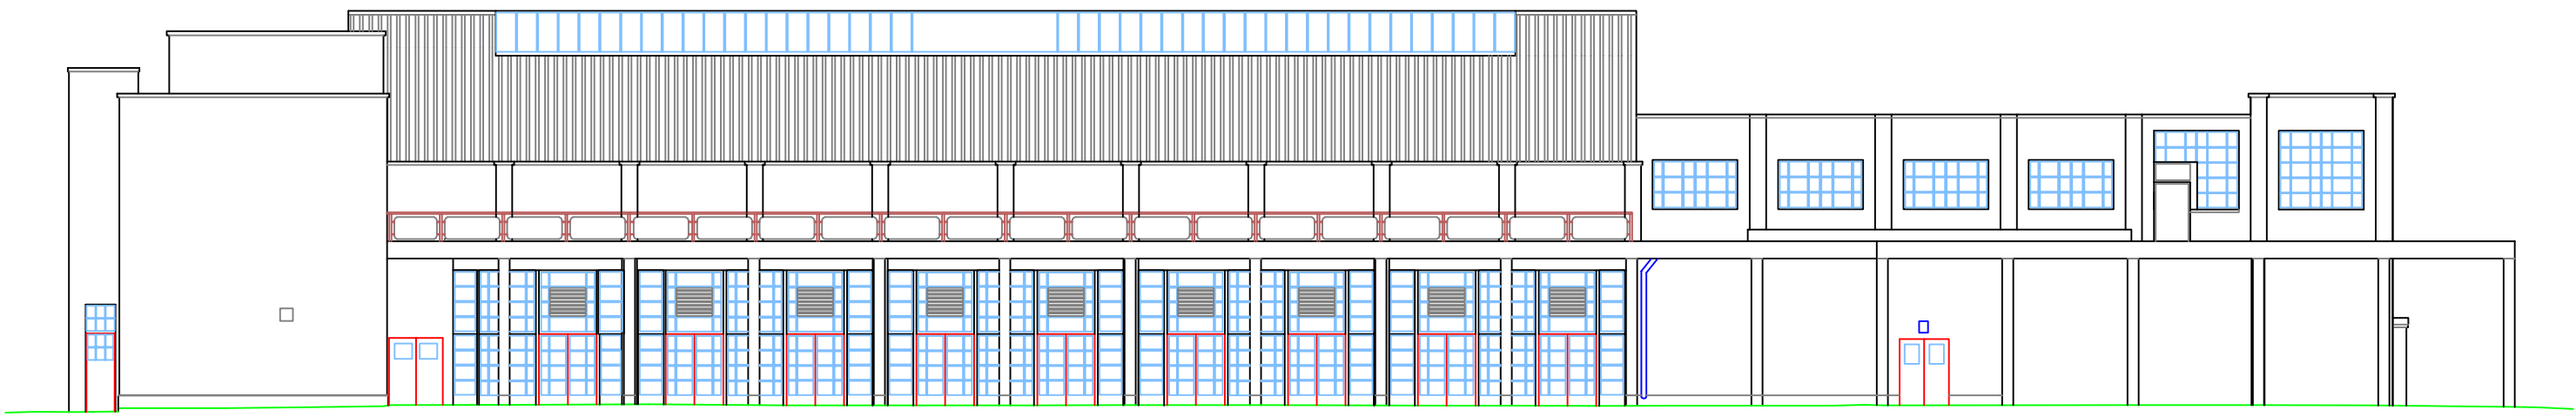


Datum: 25.00m.
Elevation 1.




Datum: 25.00m.
Elevation 2.

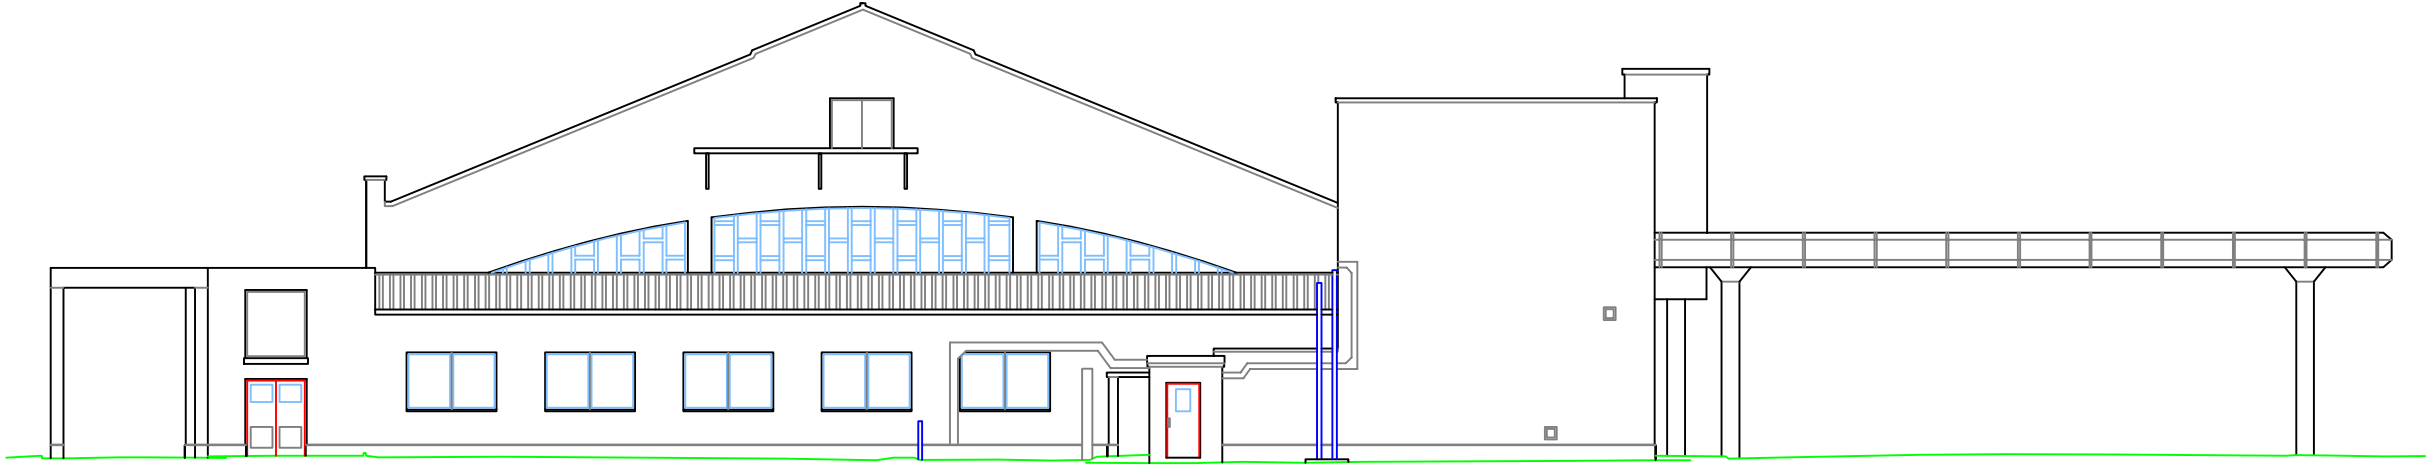


Datum: 25.00m.
Elevation 3.

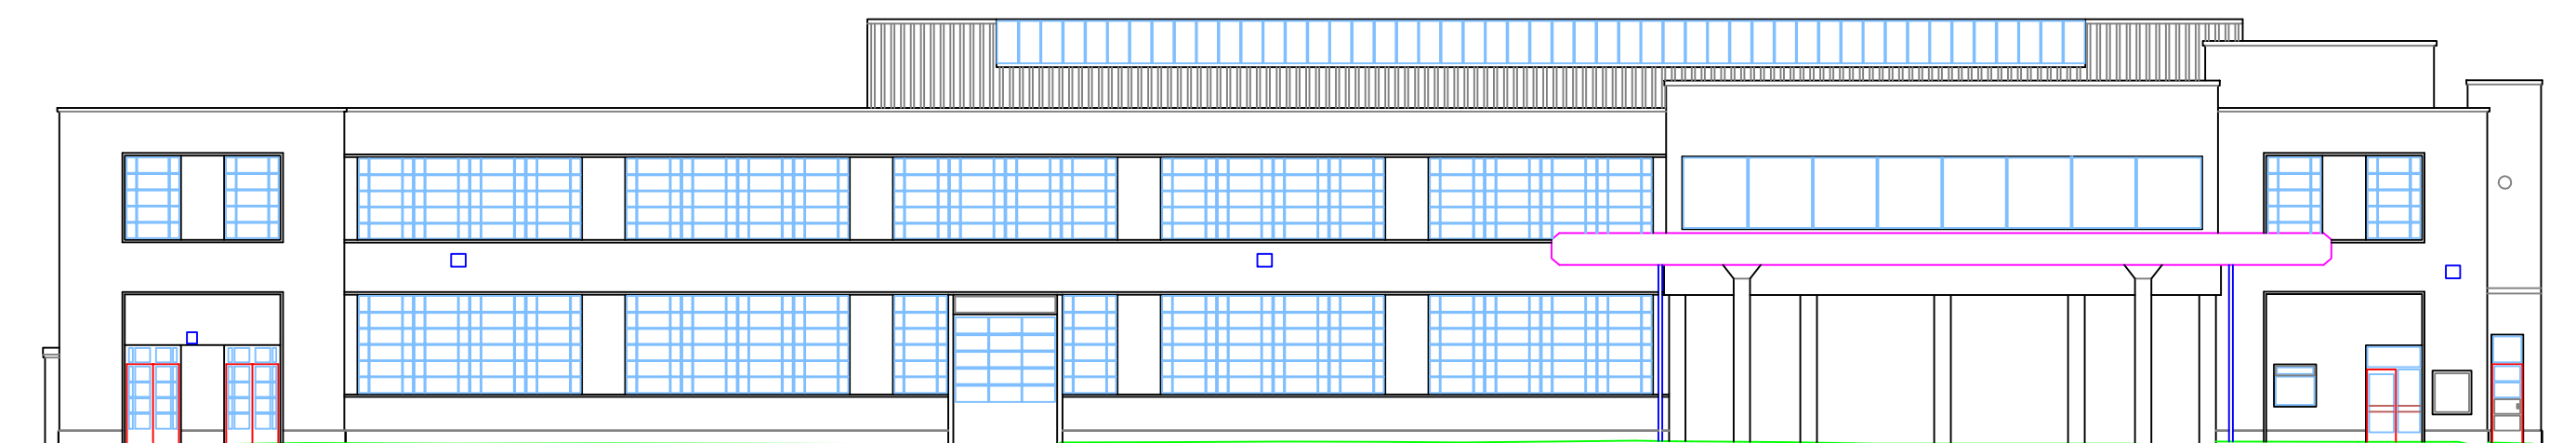


Datum: 25.00m.
Elevation 4.

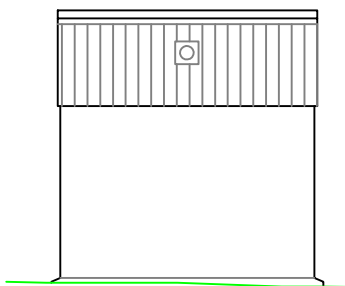


Datum: 25.00m.
Elevation 5.

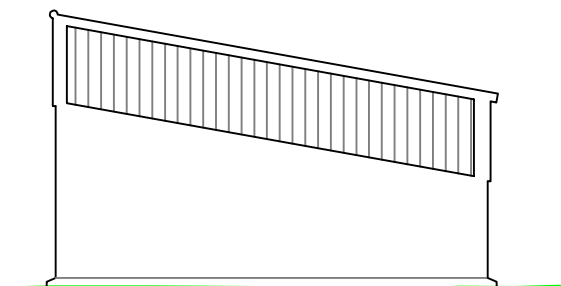

Datum: 25.00m.
Elevation 6.

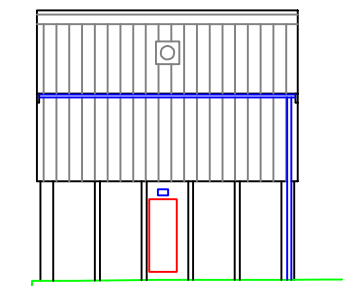

Datum: 25.00m.
Elevation 7.

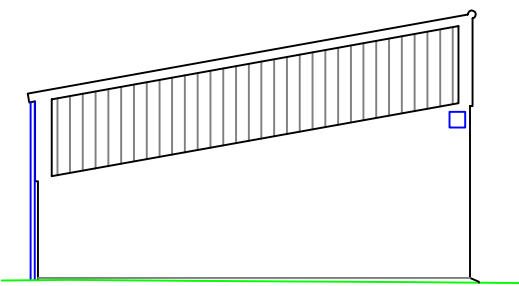

Datum: 25.00m.
Elevation 8.

Note:
Some services may have been omitted due to parked vehicles.
The Ordnance Survey file is to be used as a guide only.

This survey has been orientated to the Ordnance Survey (OS) National Grid (OSGB36) via Global Navigational Satellite Systems (GNSS) and the O.S. Active Network (OS Net).

A true OSGB36 coordinate has been established near to the site centre via a transformation using the OSTN02 & OSGM02 transformation models.

The survey has been correlated to this point and a further one or more OSGB36 points established to create a true O.S. bearing for angle orientation.

No scale factor has been applied to the survey therefore the coordinates shown are arbitrary & not true O.S. Coordinates which have a scale factor applied.

Please refer to Survey Station Table to enable establishment of the on-site grid.

Building Survey Legend:

SH 1.00 HHT 2.12	Sill Height from FFL Head Height from FFL
SL 51.03m HL 52.82m	Sill Level from defined datum. Head Level from defined datum.
Susp. CHT: 2.00 Struct. CHT: 3.00	Suspended Ceiling Height from FFL. Structural Ceiling Height from FFL.
Susp. Cell: 30.00m Struct. Cell: 31.00m	Suspended Ceiling Level from datum. Structural Ceiling Level from datum.
IFL: 100.00m +100.00m	Internal Floor Level (General). Internal Floor Level (Specific).

Insertion Point
Insertion Point for overlay drawings of other floors or details.

Legend:

Buildings Outline Roof Line marking Ground level Contours	Original Grid Concrete area Tarmac area Grass verge Gravel/Chert Tarmac	Station and Name F1 F2 F3 F1701 F17
---	---	--