

Sections.

Note:
Some services may have been omitted due to parked vehicles.
The Ordinance Survey tile is to be used as a guide only.


OS Buildings Surveyed Buildings

This survey has been orientated to the Ordnance Survey (O.S.) National Grid (OSGB36) via Global Navigational Satellite Systems (GNSS) and the O.S. Active Network (OS Net).
A true OSGB36 coordinate has been established near to the site centre via a transformation using the OSTN02 & OSGM02 transformation models.
The survey has been correlated to this point and a further one or more O.S. points established to create a true O.S. bearing for angle orientation.

No scale factor has been applied to the survey therefore the coordinates shown are arbitrary & not true O.S. Coordinates which have a scale factor applied.

Please refer to Survey Station Table to enable establishment of the on-site grid. Building Survey Legend:	
SHT 1.00	Sill Height from FFL.
HL 2.12	Head Height from FFL.
SL 51.03m	Sill Level from defined datum.
HL 52.82m	Head Level from defined datum.
Susp. Cht. 2.00	Suspended Ceiling Height from FFL.
Struct. Cht. 3.00	Structural Ceiling Height from FFL.
Susp. Cht. 30.00m	Suspended Ceiling Level from datum.
Struct. Cht. 31.00m	Structural Ceiling Level from datum.
IFL: 100.00m	Internal Floor Level (General).
+100.00m	Internal Floor Level (Specific).
	Insertion Point for overlay drawings of other floors or details.

Legend:	

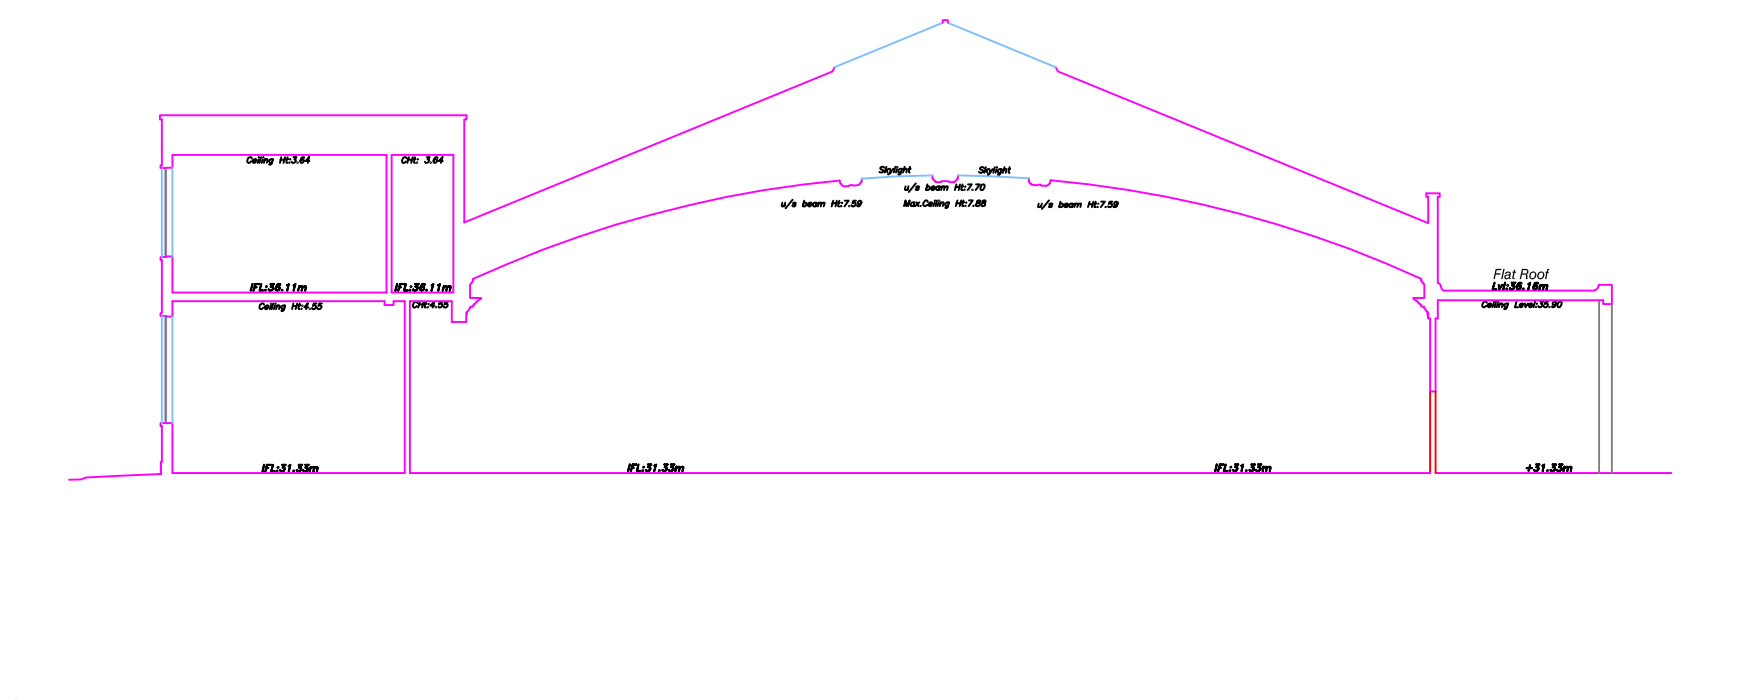

Page: 25/26
Section A-A.

[illegible]

CLIENT

Segro

PROJECT

TITLE

Project Lightning

Hayes

DATE

Canteen Building

Sections

SCALE:

A1@ 1: 200

DRAWN

DI

DATE

2015

QUALITY REF

C1263

Level datum

See Land Survey

Grid orientation

See Land Survey

Job number

20897b

Drawing No.

20897b_03_ES

Rev.

Comments

This plan should only be used for its original purpose. GreenHatch Ltd accepts no responsibility for this plan if supplied to any party other than the original client.


All dimensions should be checked on site prior to design and construction.

Drainage information (where applicable) has been visually inspected from the surface and therefore should be treated as approximate only.

NOTES:

Care is to be taken when scaling from hardcopies. GreenHatch cannot verify the accuracy of hardcopies.

© Copyright GreenHatch Services 2015

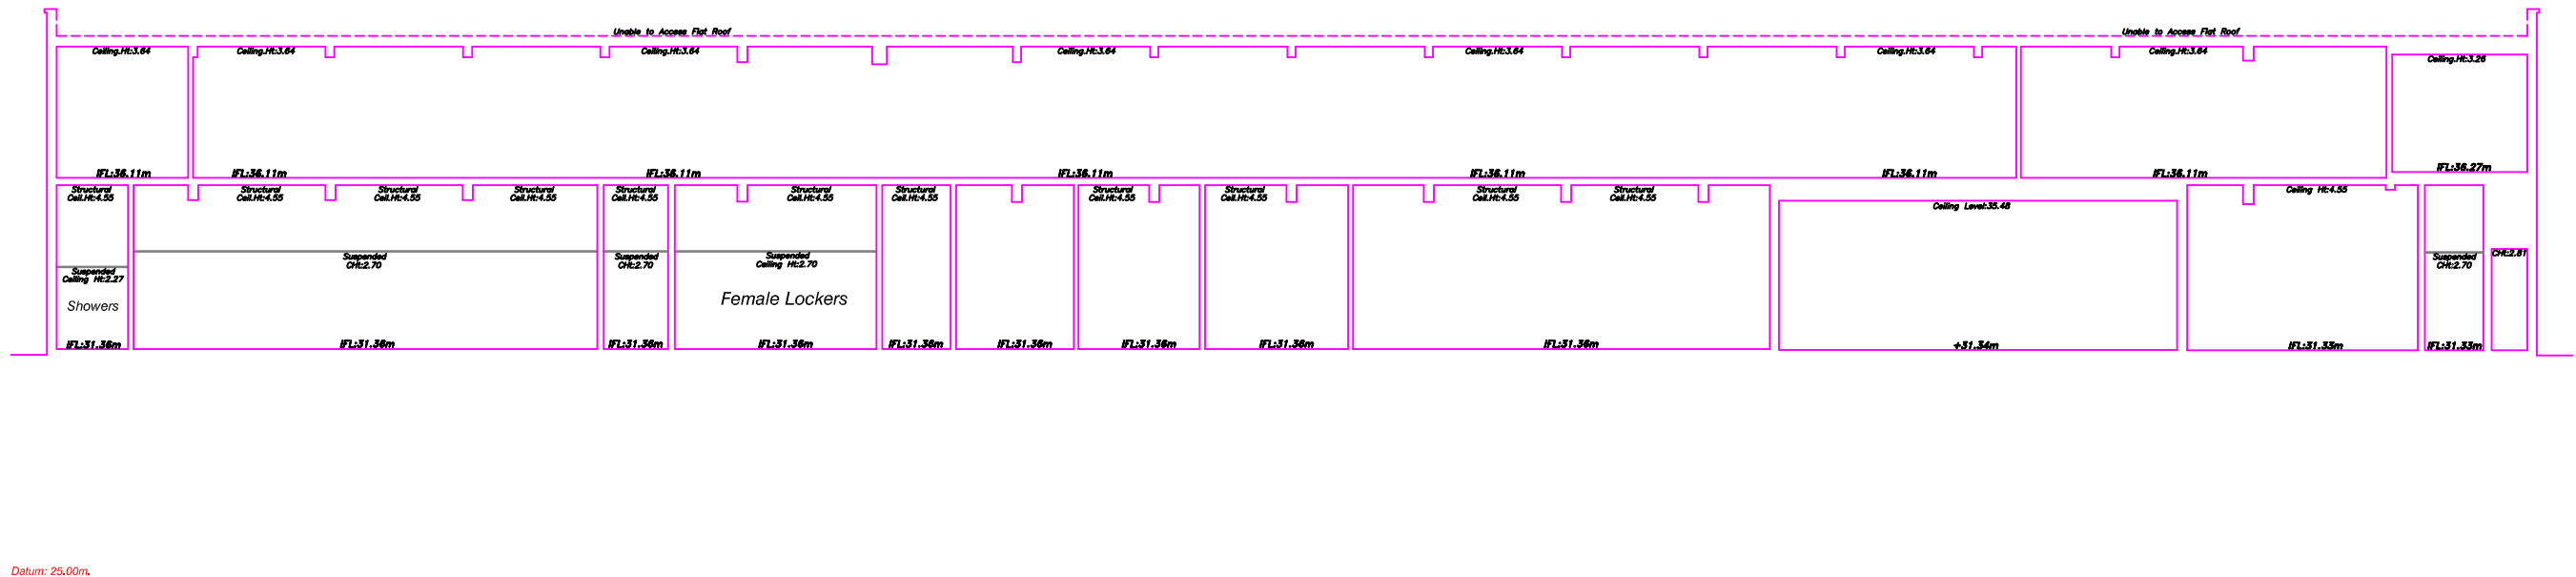

Section 8-8.

