


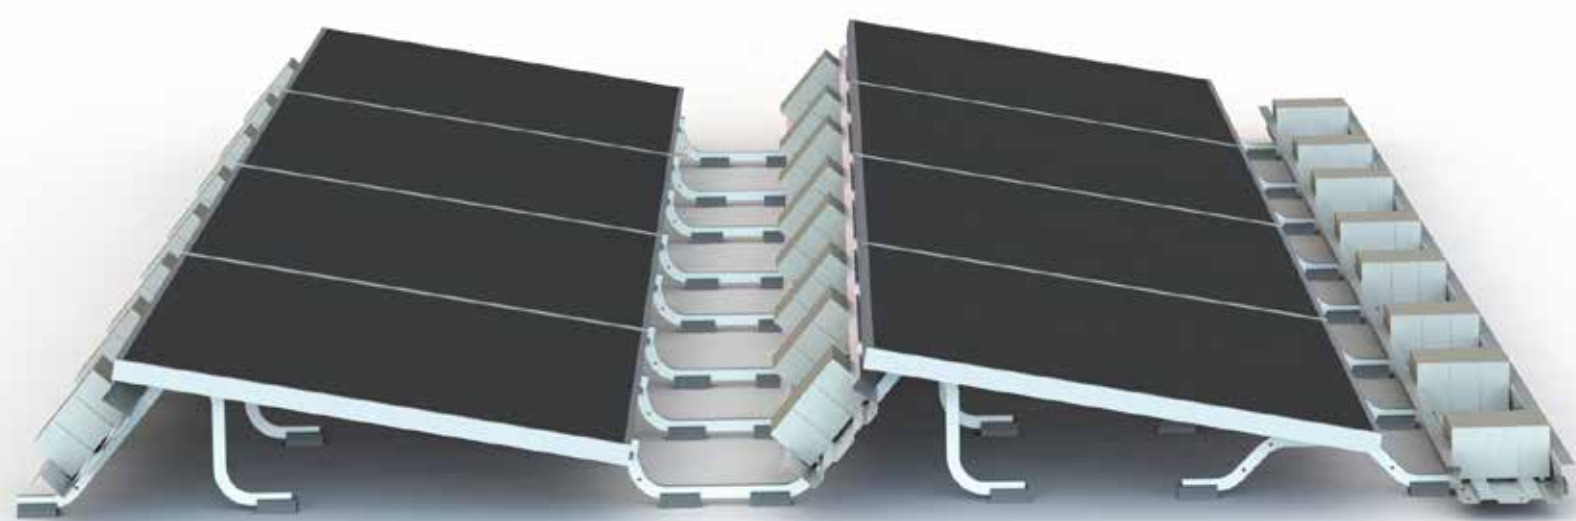


PB III HD

Lightweight and compact design means reduced transport costs and pallet spaces.

The Supports have pre-drilled holes to support additional third party cable management.

Uses the existing mounting holes in the solar panel for connection to the system.

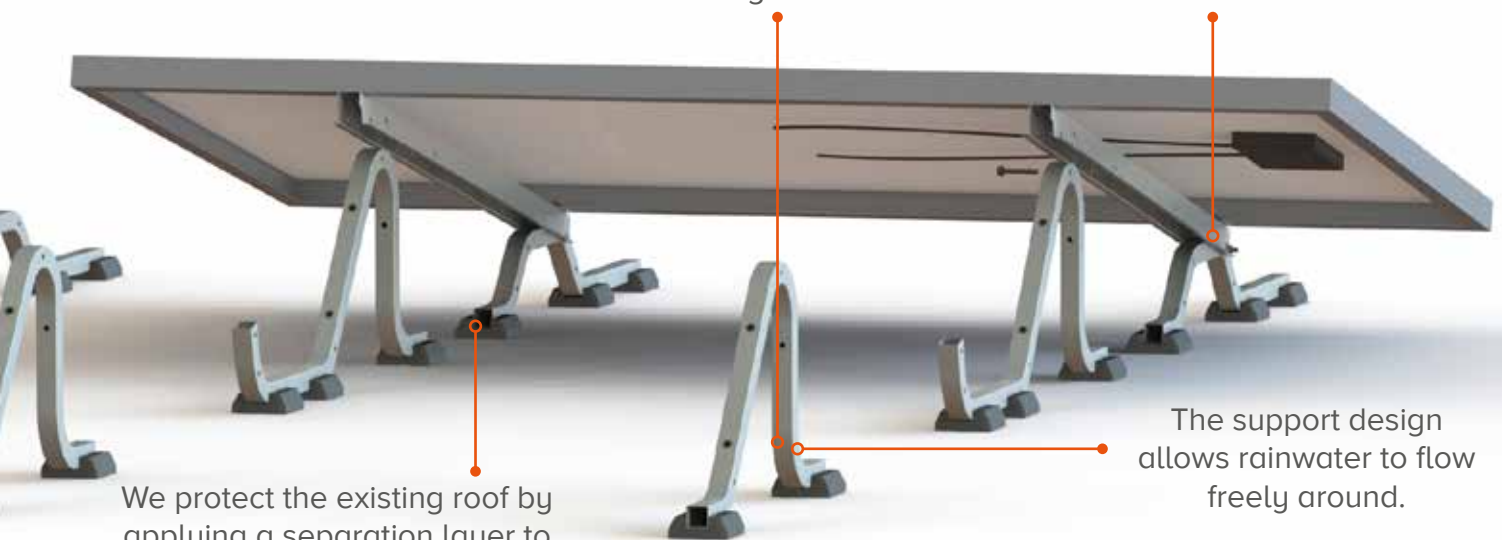

We protect the existing roof by applying a separation layer to the bottom of the support prior to delivery.

Ballast calculation guaranteed and we can supply the system with the ballast.

The support design allows rainwater to flow freely around.

4.55kg/m²

Weight (exc. ballast)

1°-5°

Suitable roof pitch

10°

Module angle available

Landscape

Module orientation

Membrane, PVC, bitumen & concrete

Suitable roof coverings

Stainless & galvanised steel

Material

+44 (0) 1451 824 312

info@sunfixings.co.uk

R3 Bourton Industrial Park, Bourton on the Water, Cheltenham, Glos, GL54 2HQ, UK

WWW.SUNFIXINGS.CO.UK

V042018

