




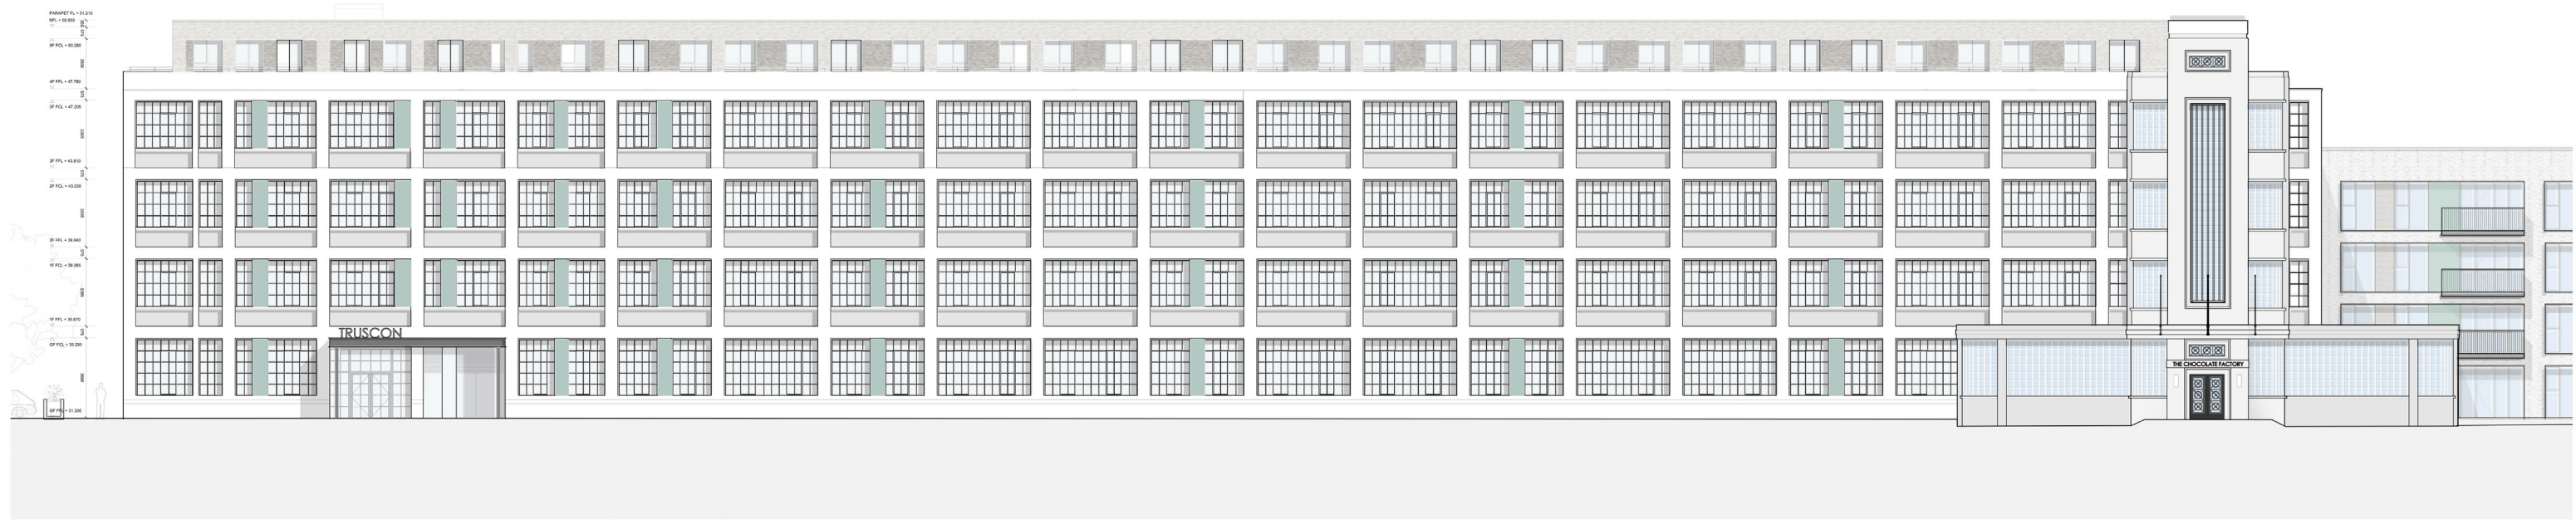

BLOCK F1: NORTH ELEVATION

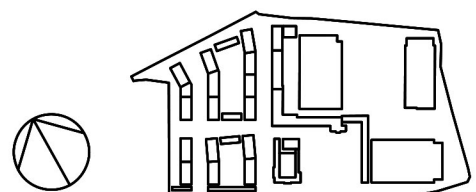

DATE	REV	DESCRIPTION	CHK
11.02.2020	01	Complete Block G	JH

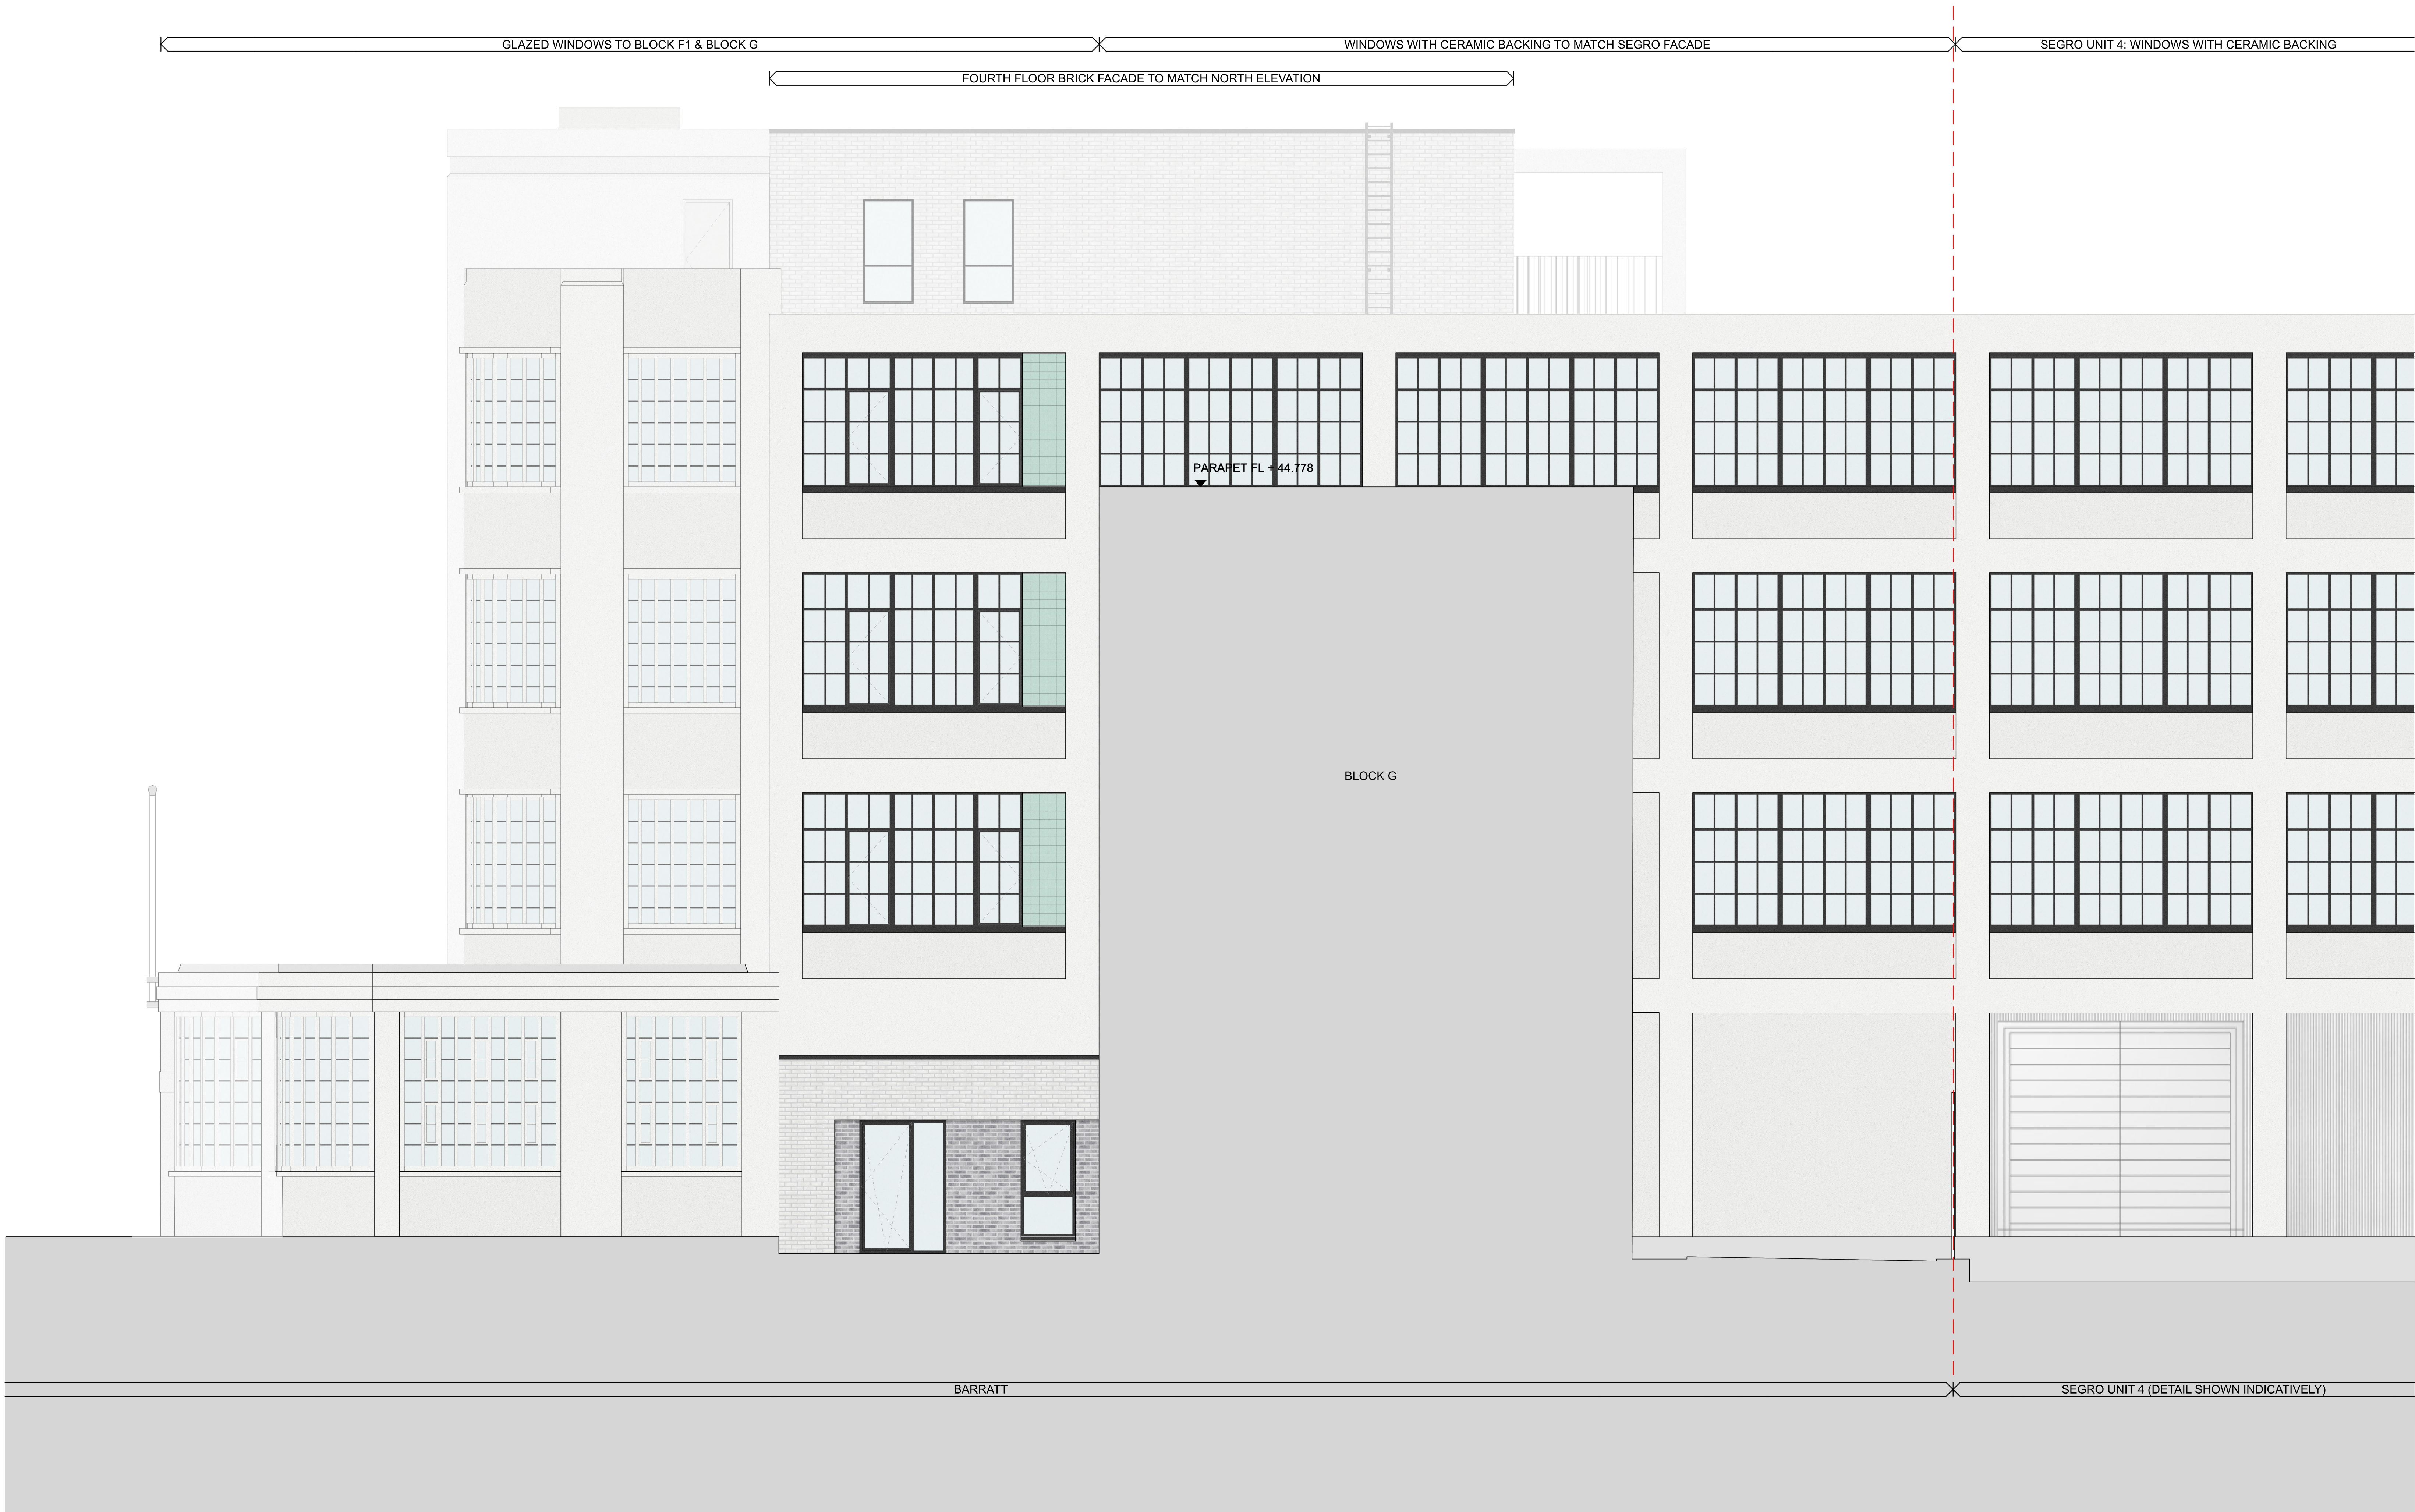