
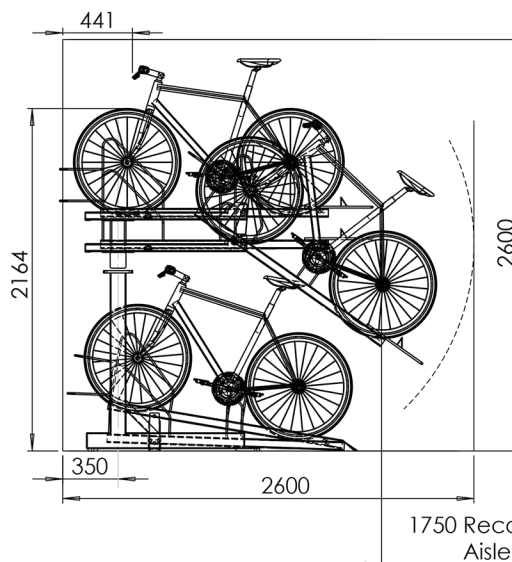
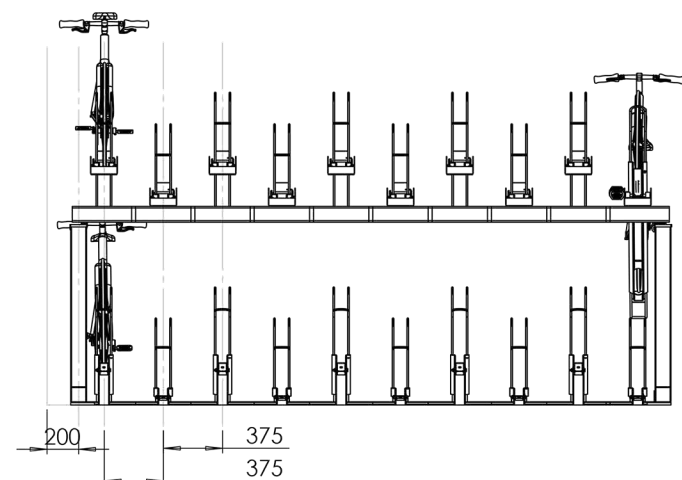


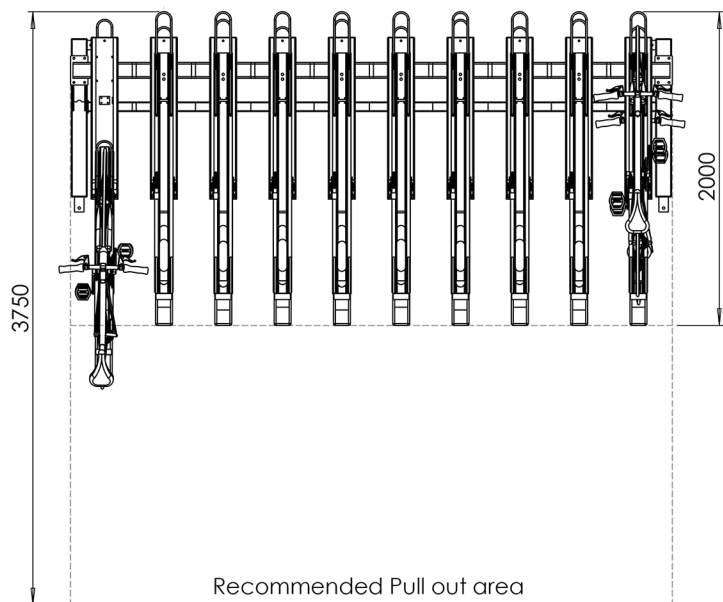

Sheet Notes

- All dimensions are in mm unless otherwise stated
- Any dimensions scaled from this drawing are taken at readers own risk

Product Spec


Configuration:	Single sided
Size:	As per drawing
Material:	Mild steel
Finish Options:	Galvanised
Fixing Options:	Surface Mounted
Security:	Locking Rail



T: 01730 719292 | www.bellsure.co.uk | E: streetsure@bellsure.co.uk

PRODUCT NAME:

Classic Double Decker 375


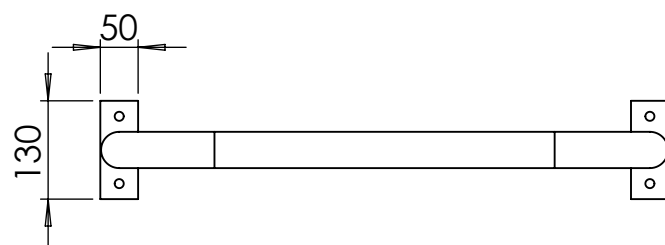


Sheet Notes

- All dimensions are in mm unless otherwise stated
- Any dimensions scaled from this drawing are taken at readers own risk

Product Spec




Size:	750H x 750W x $\varnothing$ 48mm
Material:	Steel
Finish Options:	Galvanised only, galvanised & powdercoated or Brushed Stainless steel
Fixing Options:	Surface mounted with baseplates
Bike Capacity:	2

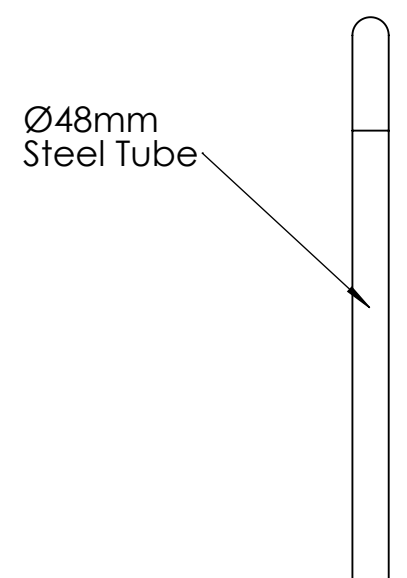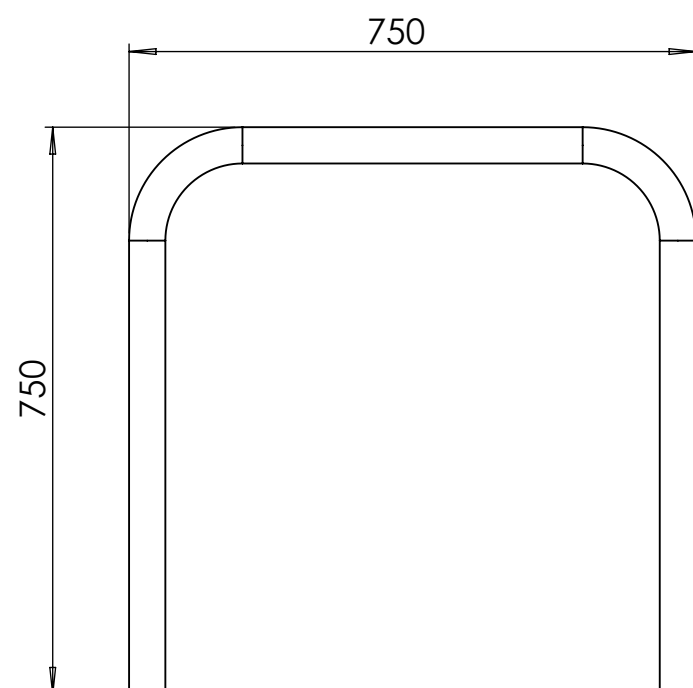

T: 01730 719292 | www.bellsure.co.uk | E: streetsure@bellsure.co.uk

PRODUCT NAME.

Citihoop Classic SM

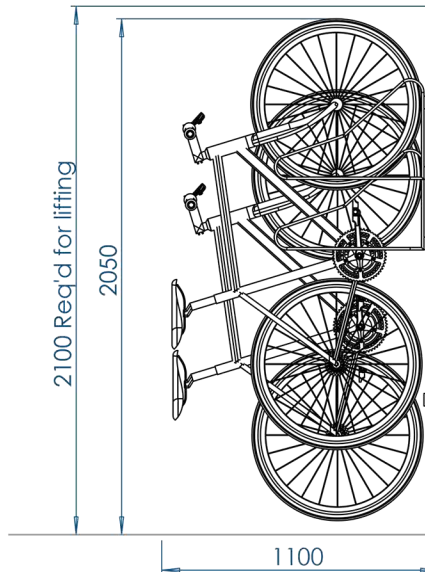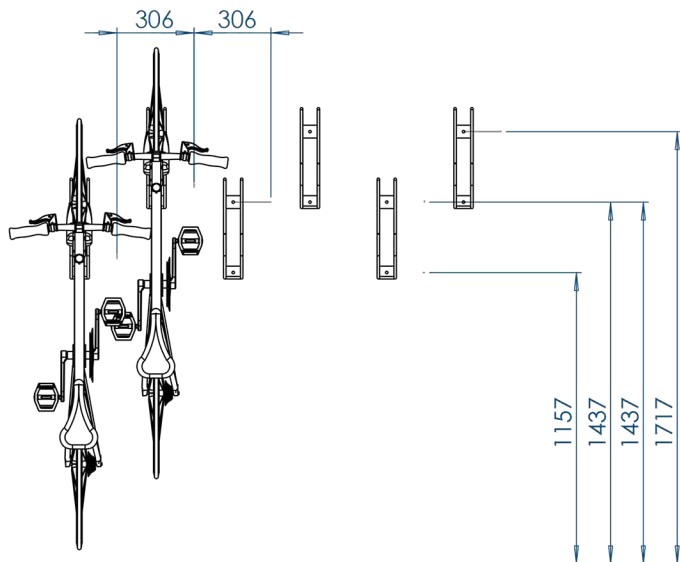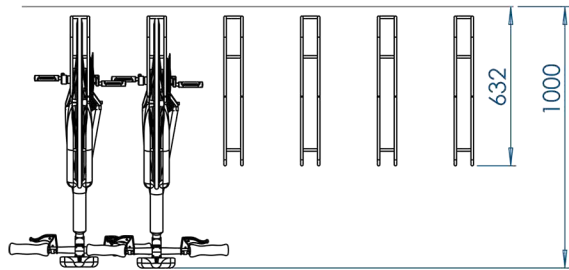

Sheet Notes

- All dimensions are in mm unless otherwise stated
- Any dimensions scaled from this drawing are taken at readers own risk

Product Spec





Material: Steel
 Finish Options: Galvanised only, plascoated
 Fixing Options: Wall mounted (Wall rails available as an option for long runs)
 Accessories: Optional additional locking hoop to achieve SBD
 Centres: 305mm between bikes on either side



T: 01730 719292 | www.bellsure.co.uk | E: streetsure@bellsure.co.uk

PRODUCT NAME:

Verti-Apex WM

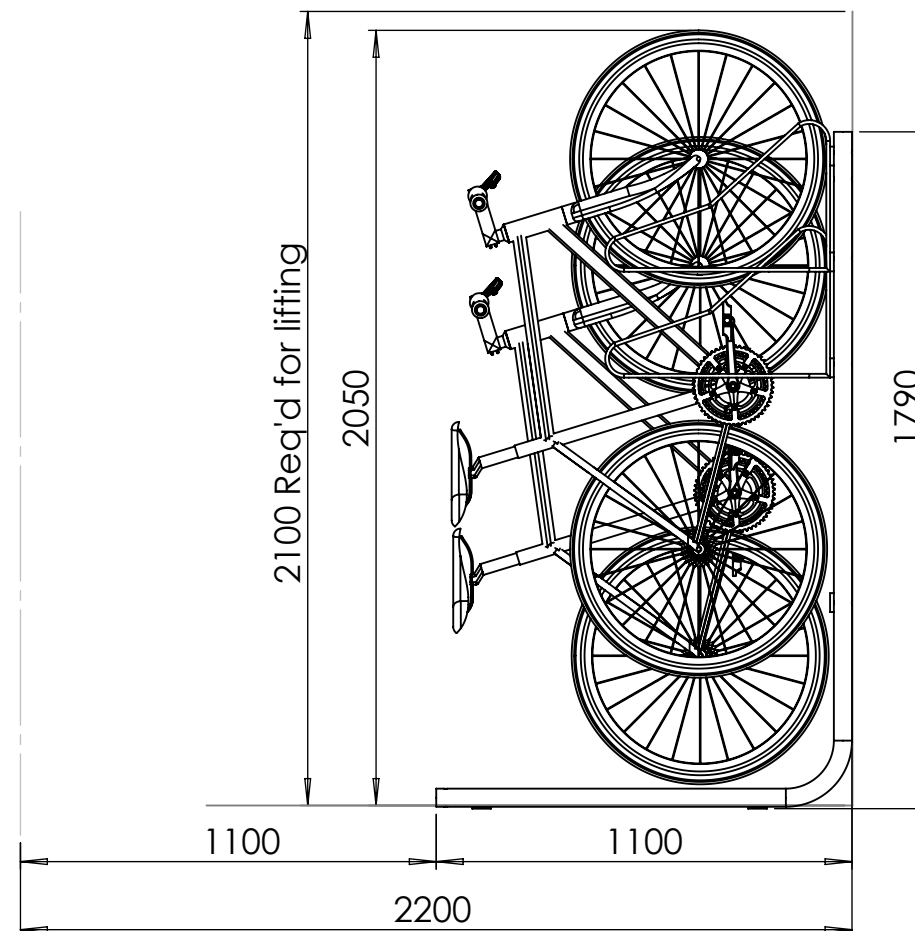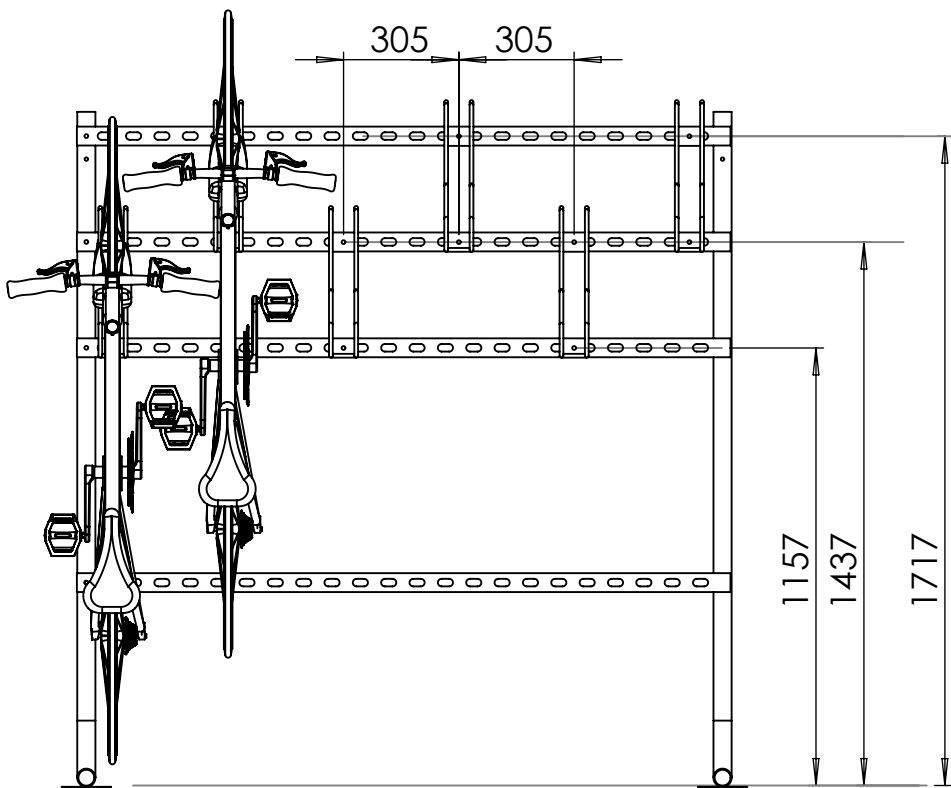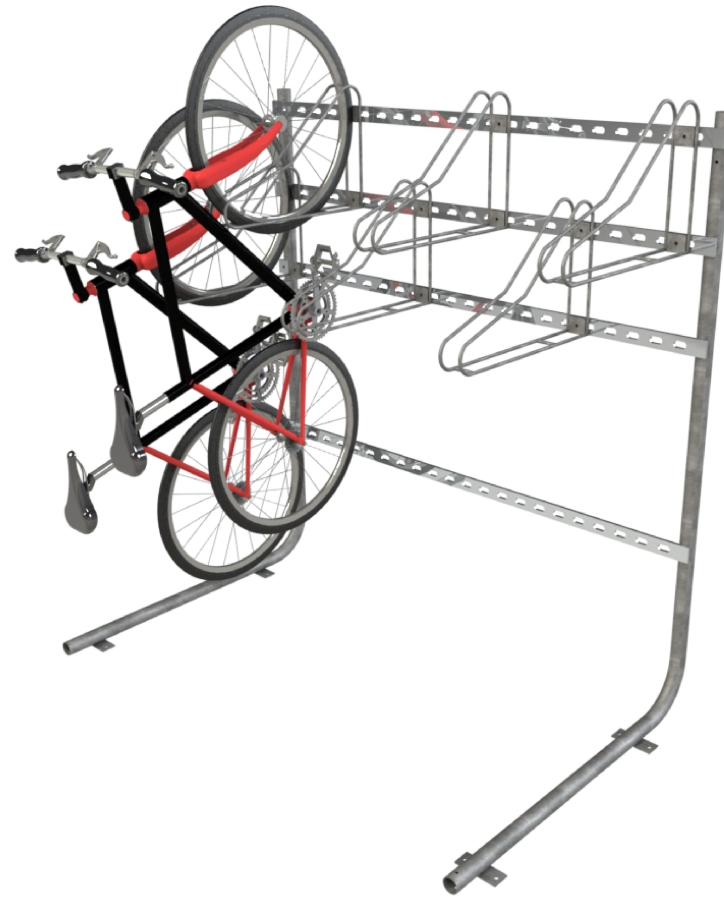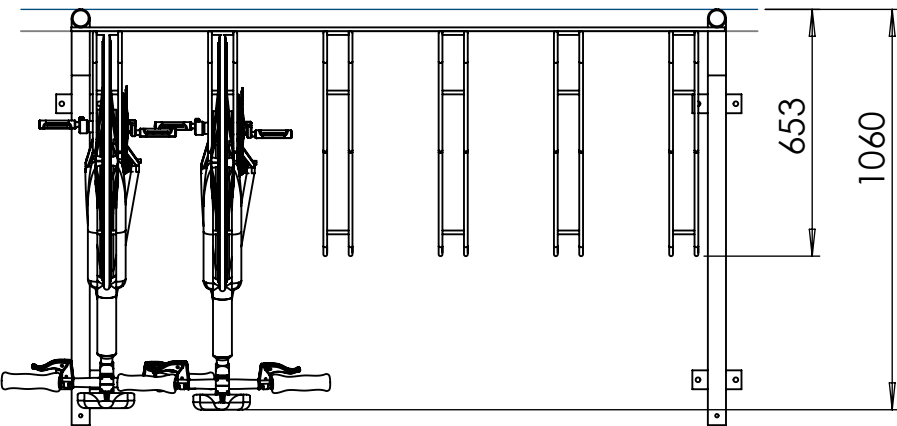

Sheet Notes

- All dimensions are in mm unless otherwise stated
- Any dimensions scaled from this drawing are taken at readers own risk

Product Spec

Size: 1790H x 1100D
 Material: Steel
 Finish Options: Galvanised, plascoated
 Fixing Options: Surface Mounted



T: 01730 719292 | www.bellsure.co.uk | E: streetsure@bellsure.co.uk

PRODUCT NAME:

Verti-Apex FS