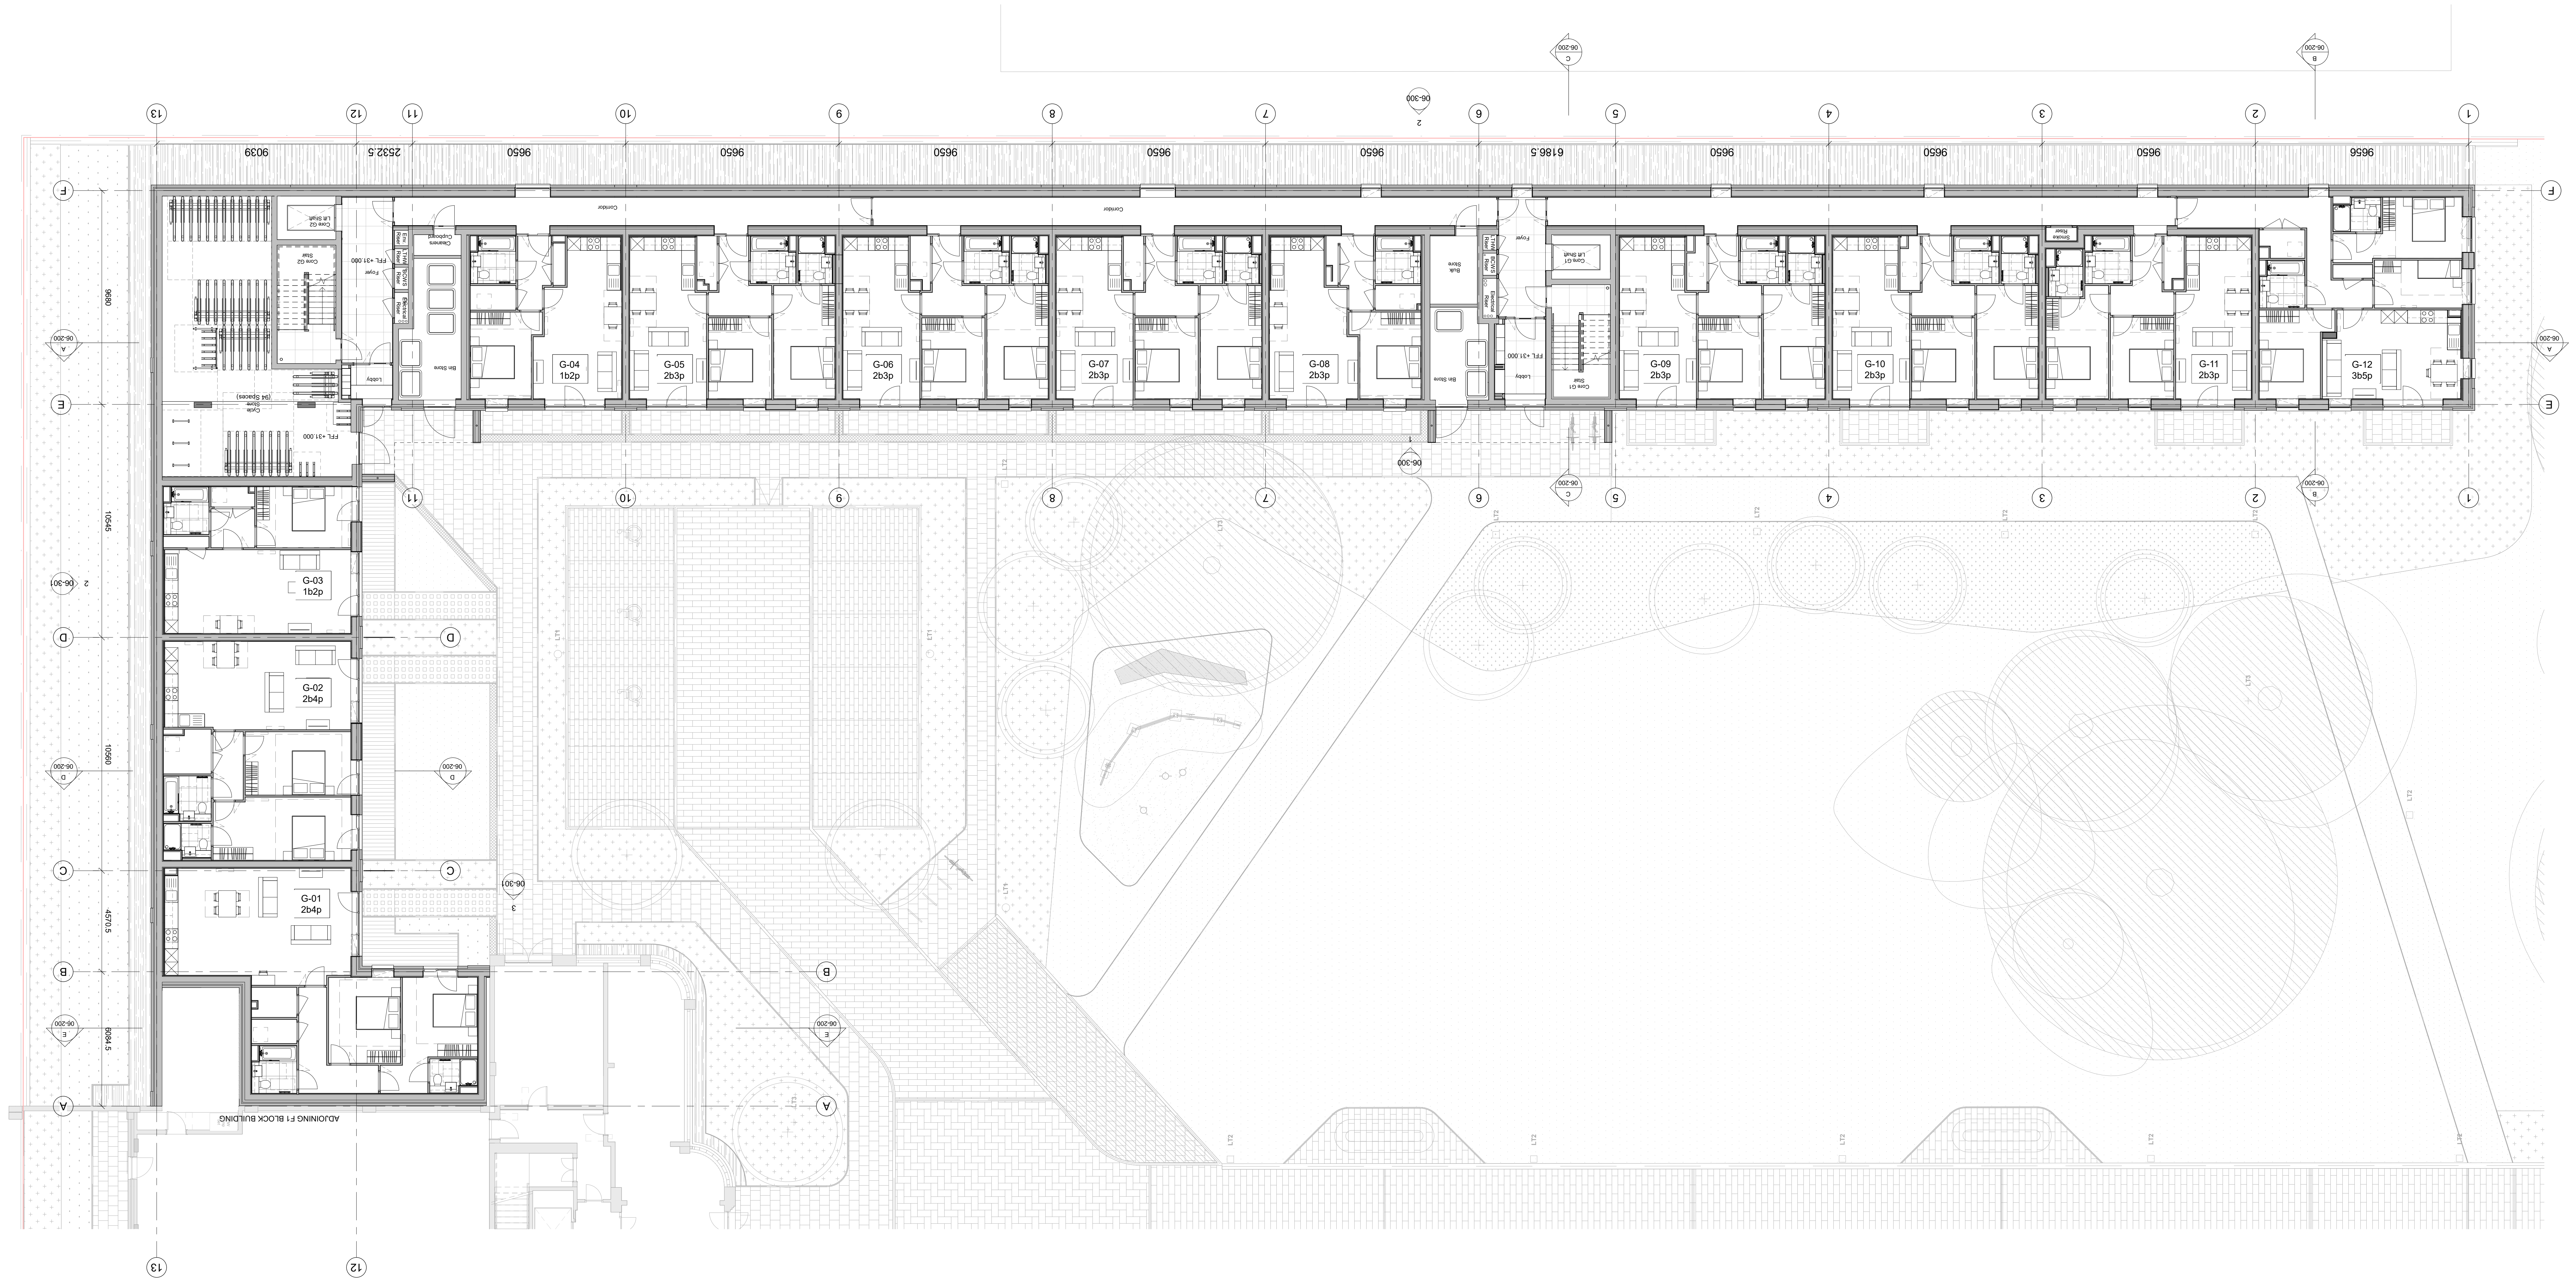


DATE	REV	DESCRIPTION	CHK
20.01.10	01	PLANNING APPLICATION	AV
09.03.10	02	FOR SUBMIT	AV
18.05.10	03	FOR SUBMIT	AV

MFK
The Old Library, 110 Chiswick
Gardens, London, W9 1AA
Telephone: 0181 520 7433 1144
info@mfk.co.uk