


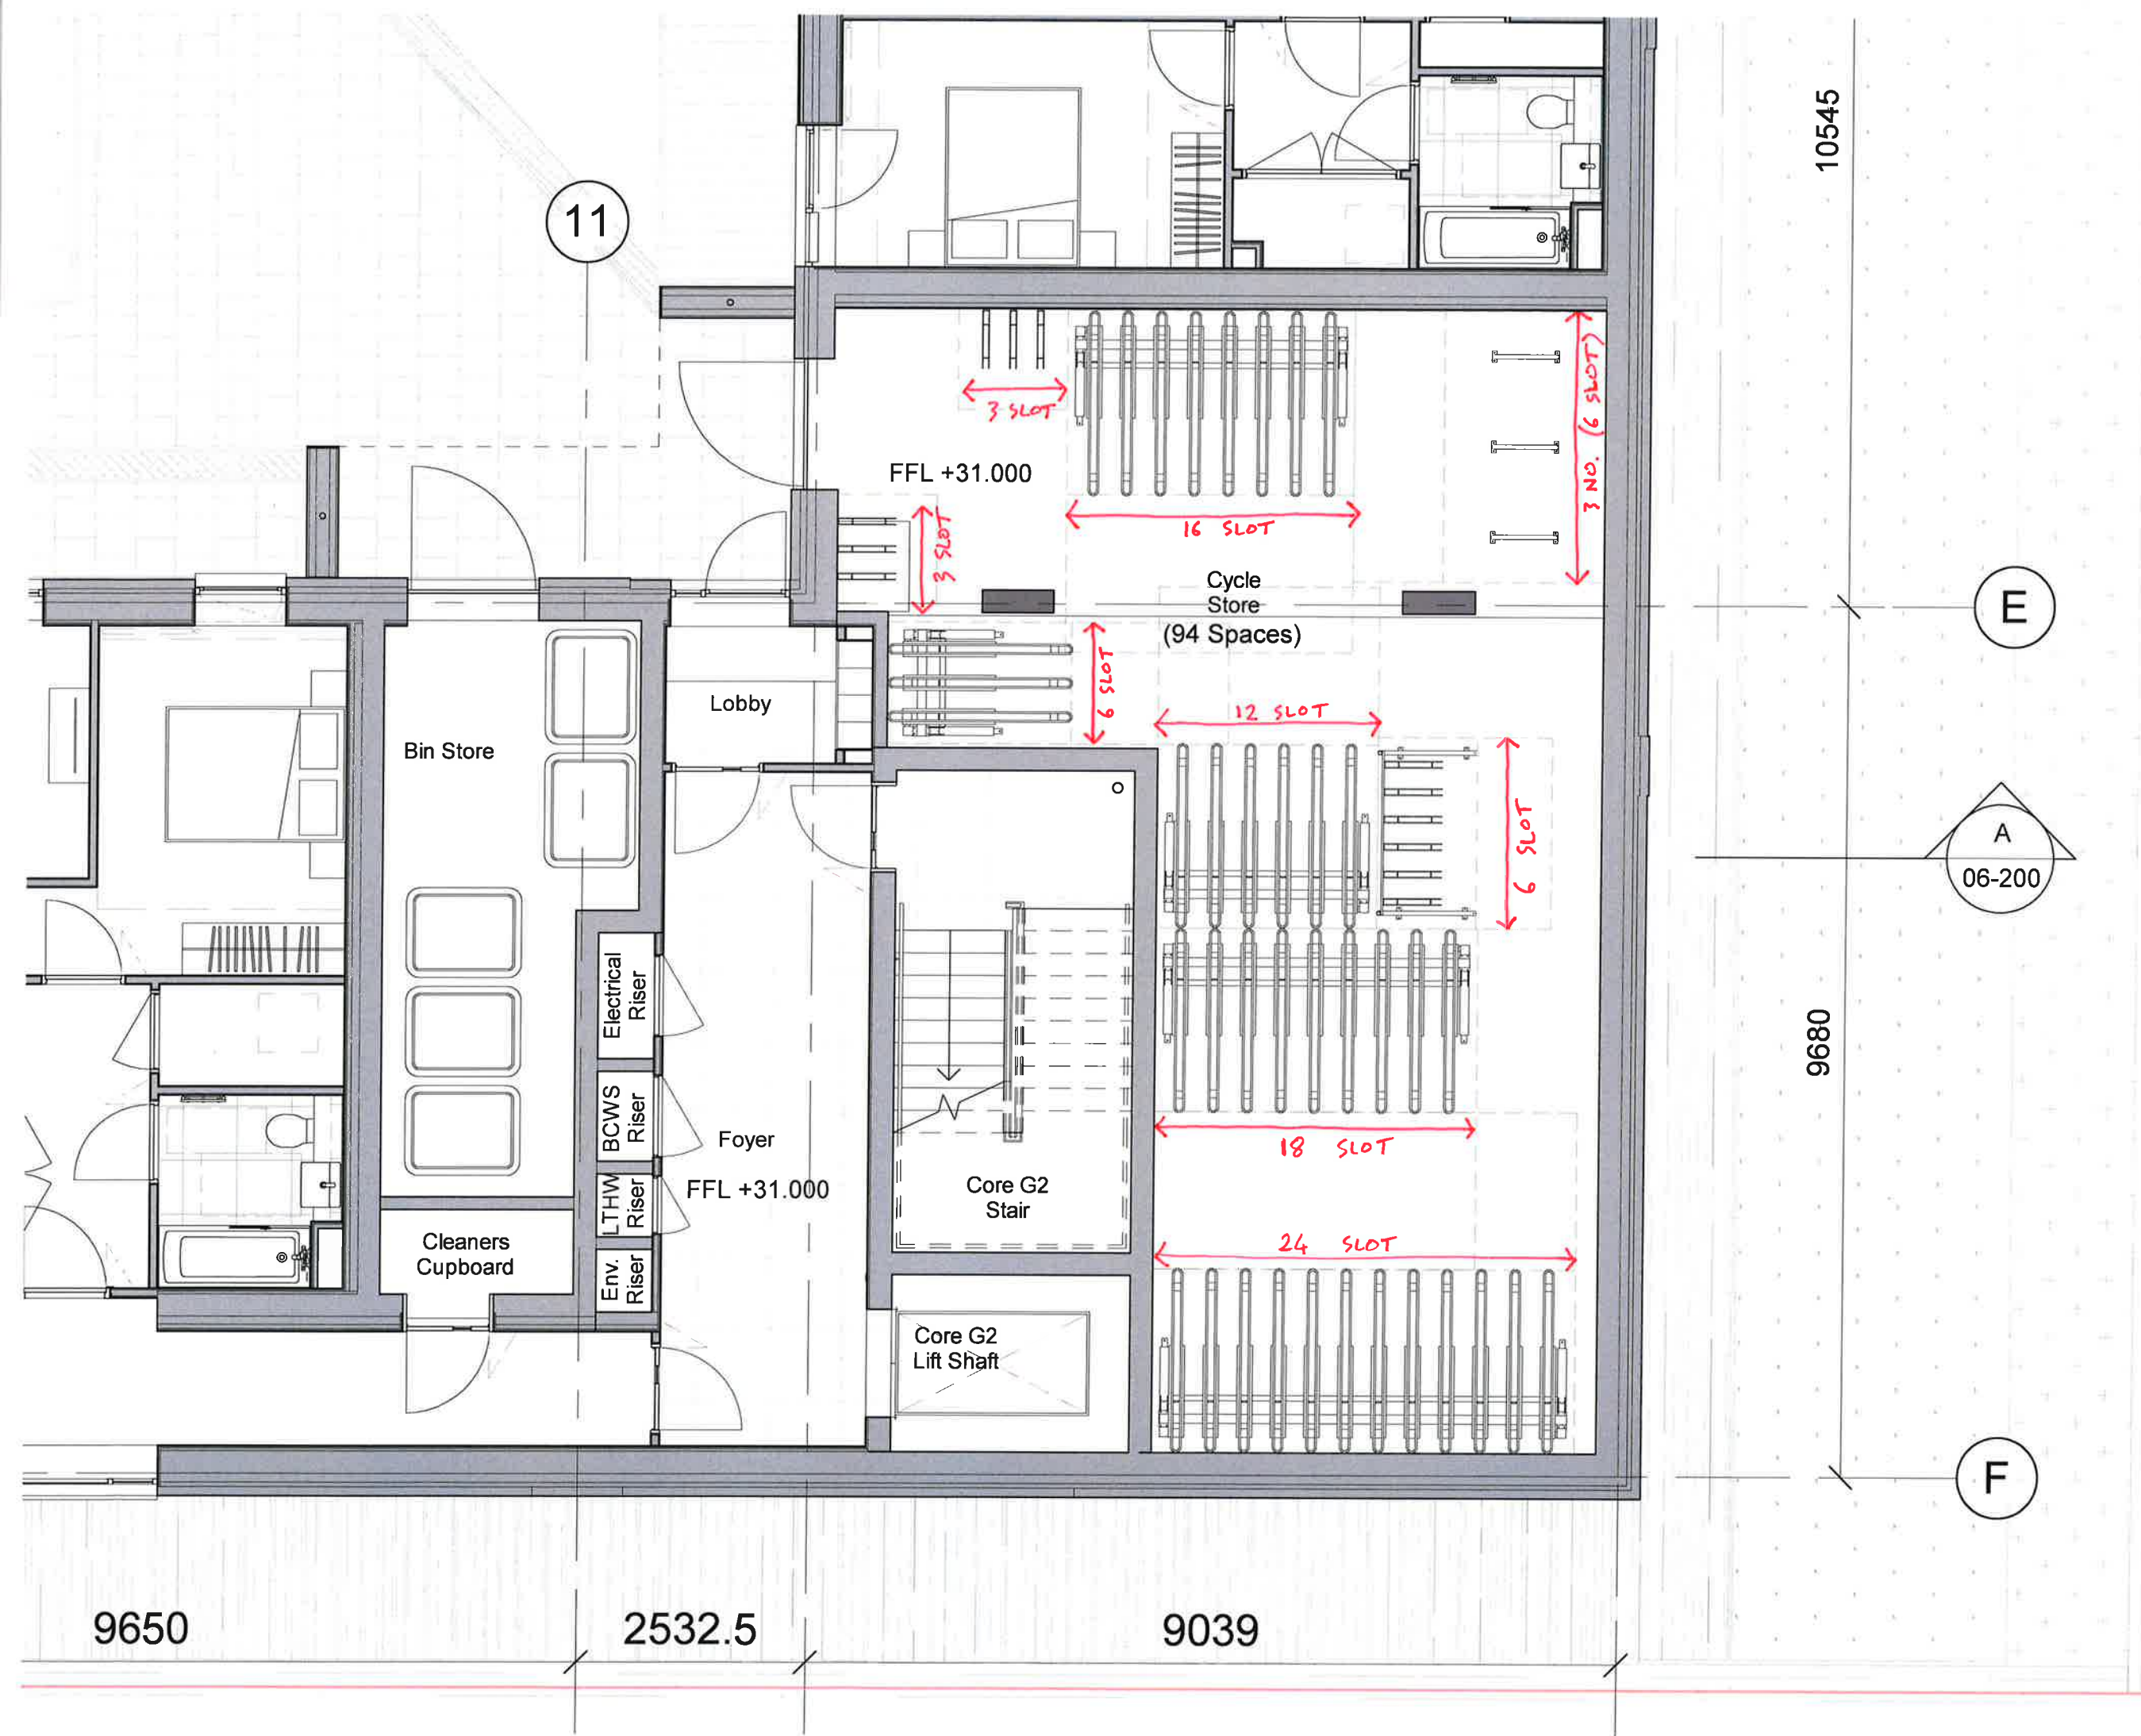

- CYCLE STORAGE BLOCK G
- 94 TOTAL SPACES
- 1 NO. 6 SLOT DOUBLE DECKERS
 - 1 NO. 12 SLOT DOUBLE DECKERS
 - 1 NO. 16 SLOT DOUBLE DECKERS
 - 1 NO. 18 SLOT DOUBLE DECKERS
 - 1 NO. 24 SLOT DOUBLE DECKERS
 - 6 NO. WALL MOUNTED APEX RACKS
 - 1 NO. 6 SLOT FREESTANDING VERTICAL APEX RACK
 - 3 NO. SHEFFIELD STANDS (6 SLOT)