



Block F3 & F4
North Elevation

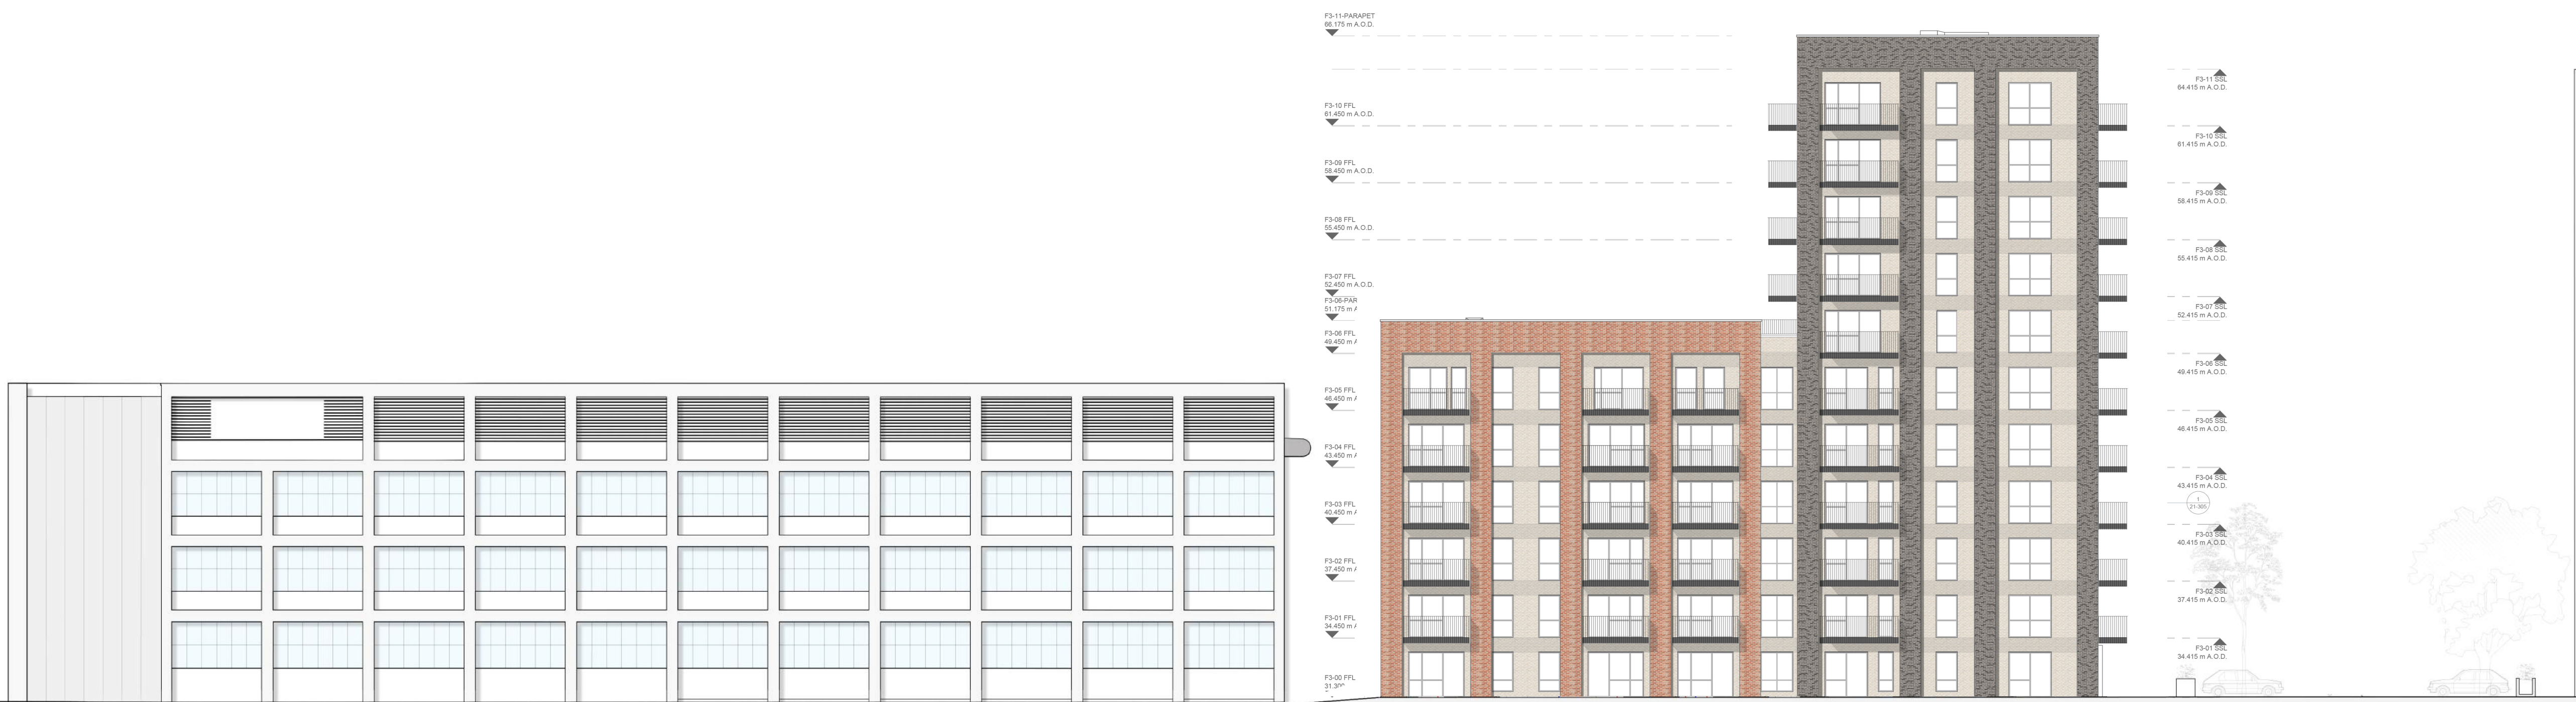

Block F3 & F4
South Elevation

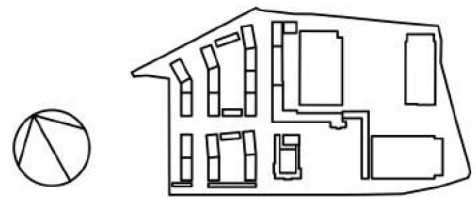

DATE	REV	DESCRIPTION	CHK
10/12/22	01	2D - 300 APPLICATION	202

