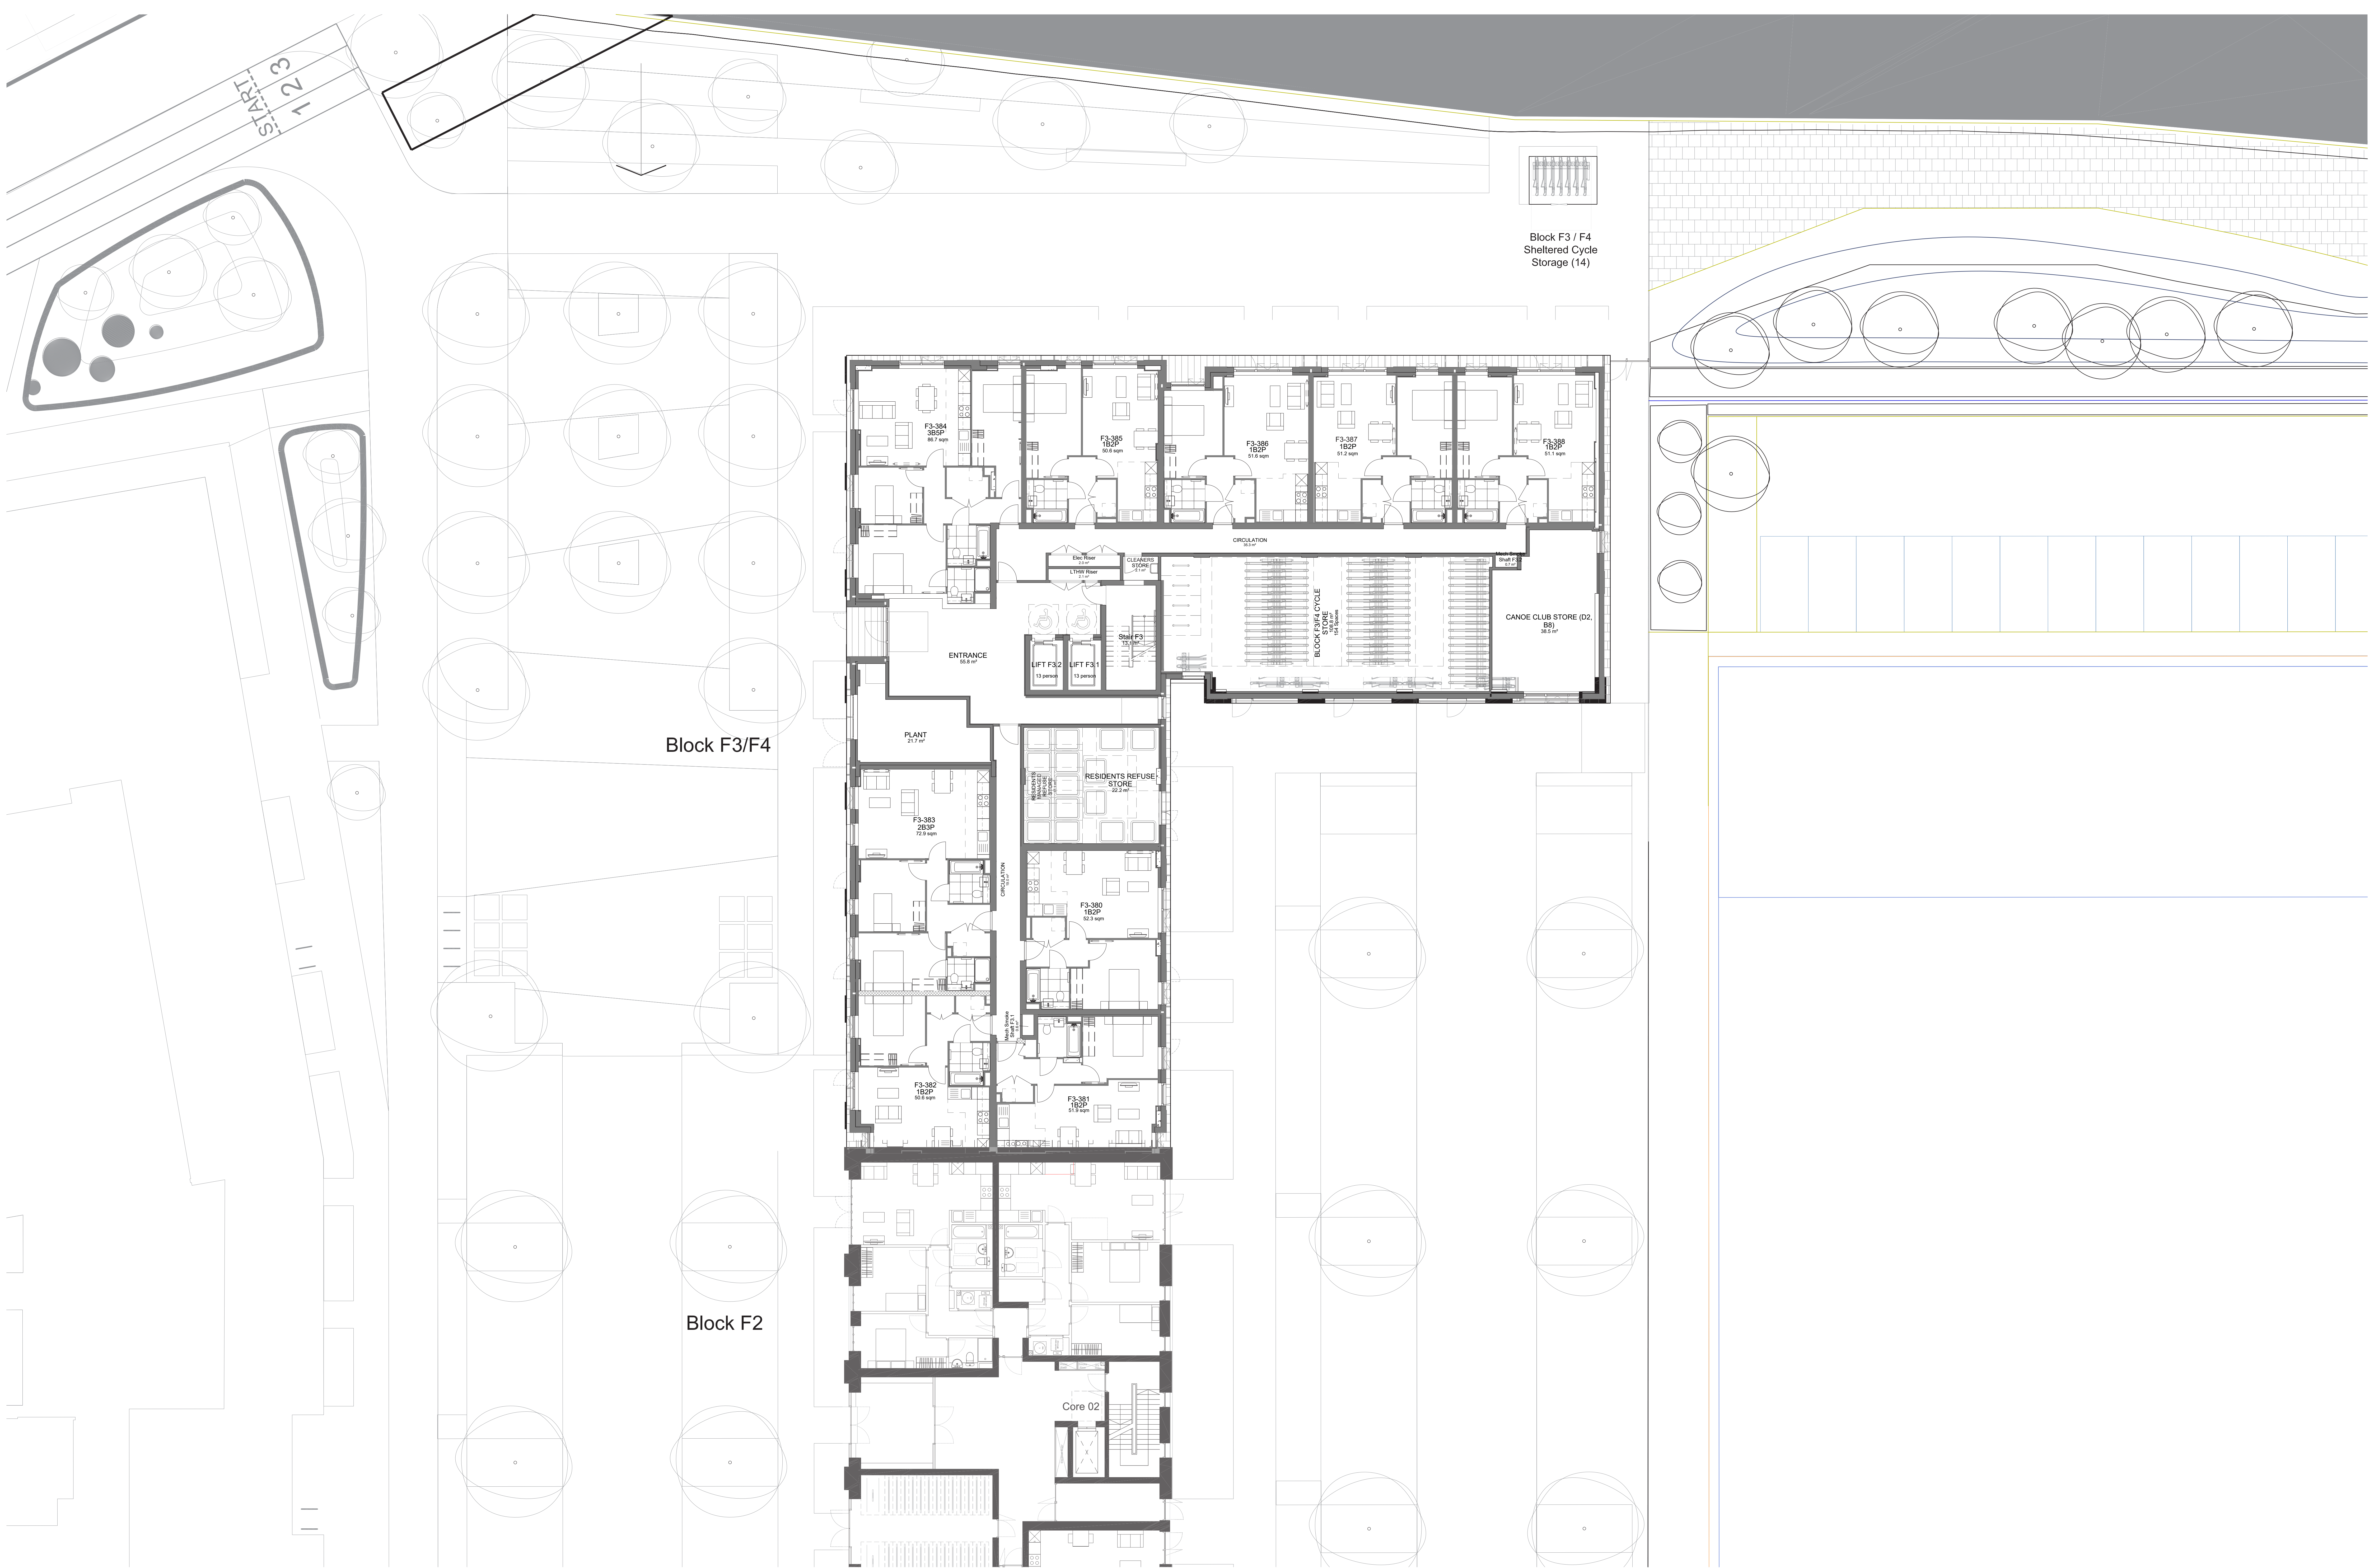


DATE	REV.	DESCRIPTION	CHK.
11.04.17	P1	P1 - PLANNING APPLICATION	AM
11.05.17	P2	P2 - SUBMITTAL APPLICATION	AM
21.10.17	P3	P3 - 100 APPLICATION	AM