


DATE	REV	DESCRIPTION	CHK
23.03.19	01	2D-3D APPLICATION	MF

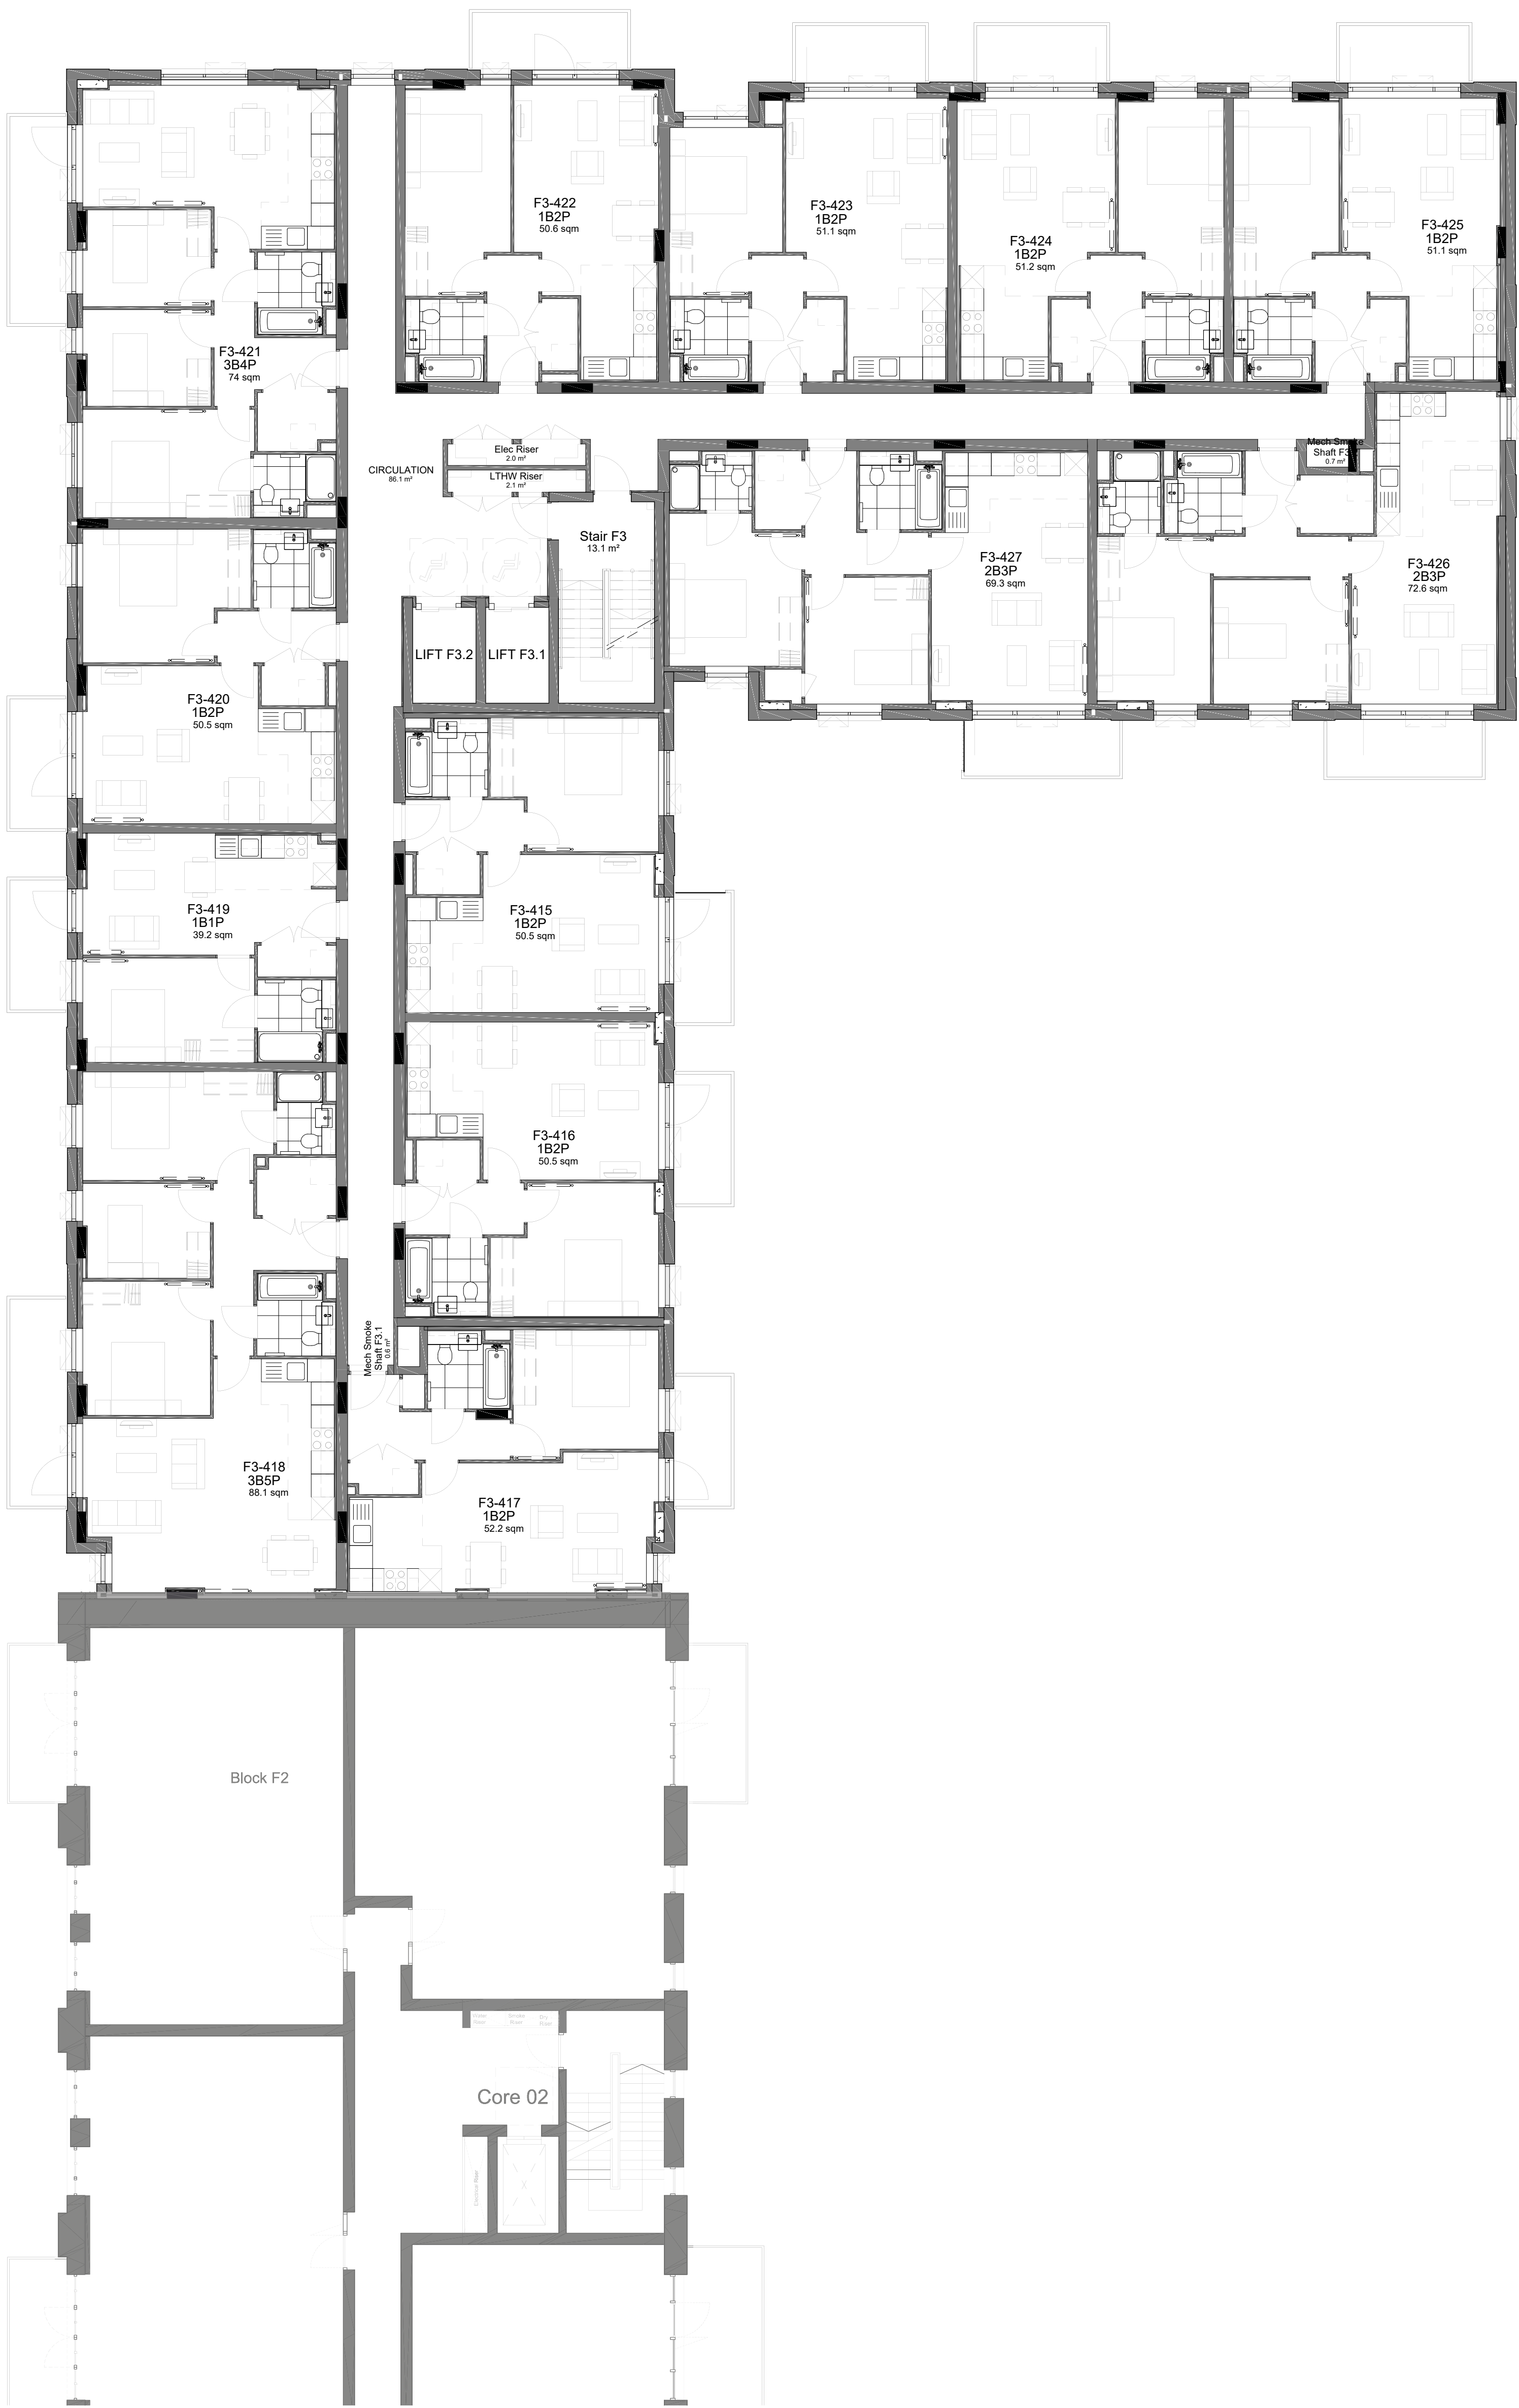