
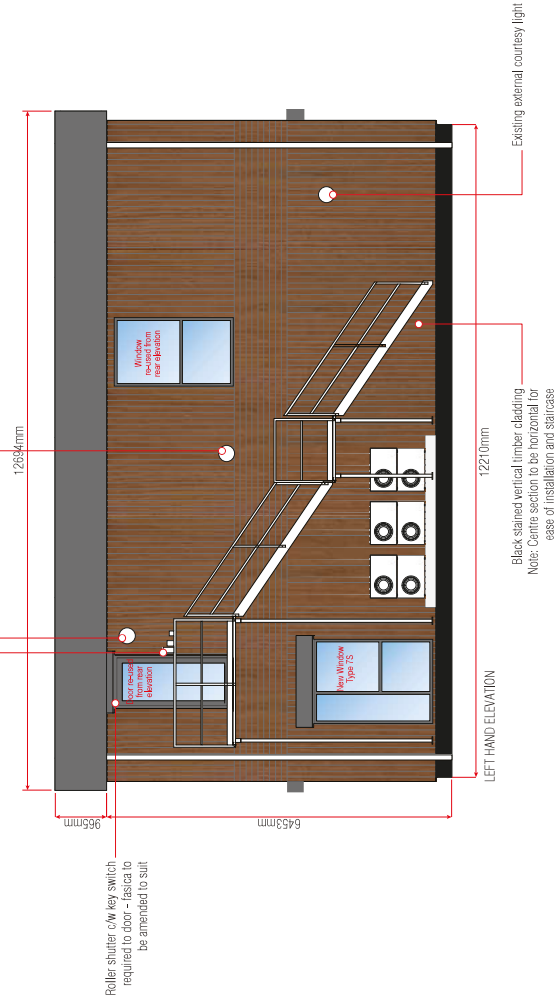
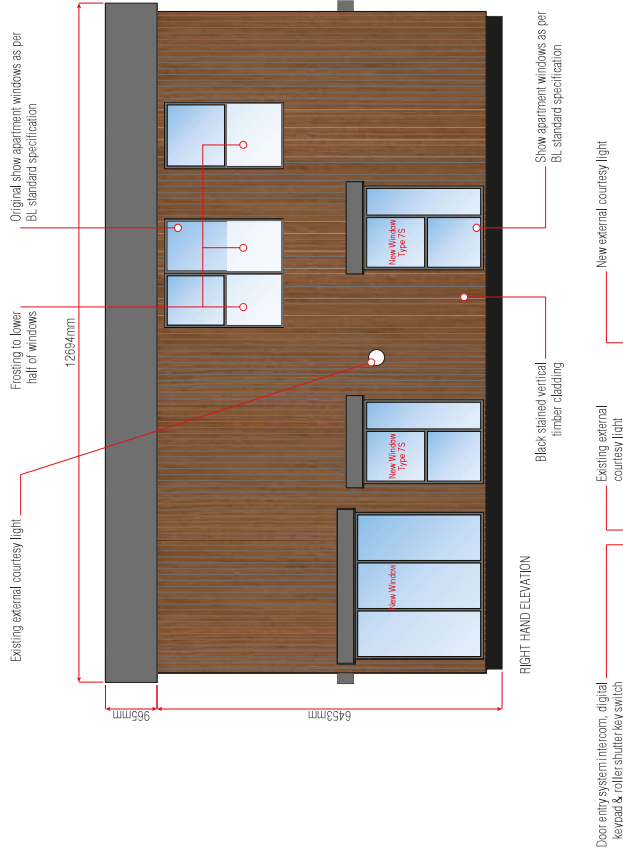


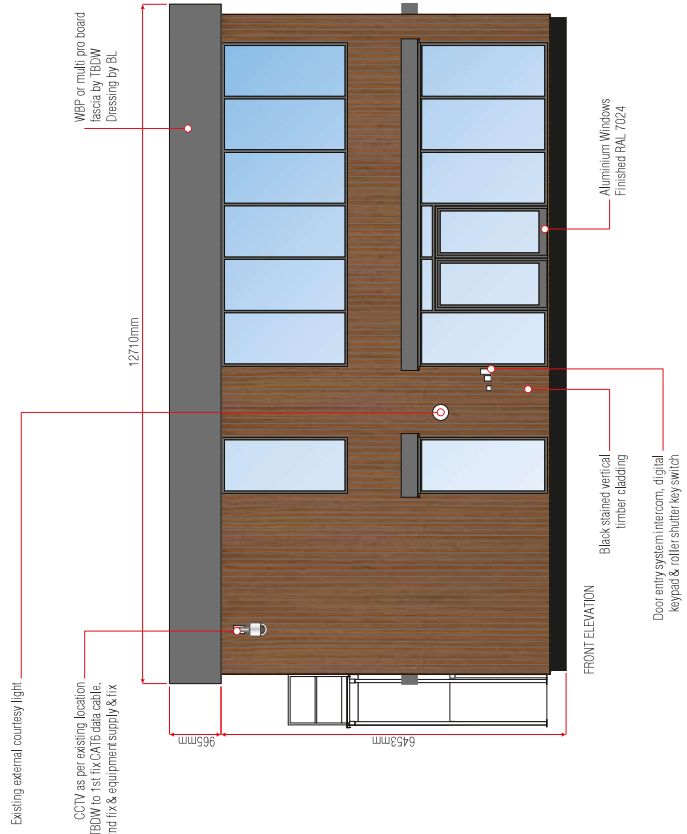

NOTE: All signage is non-illuminated

182142 - Barratt - Hayes, Nestle MS Cabin

DATE: 26.02.18

SCALE: 1:100 @ A3

REVISION 08 - 02.07.19 - Cladding specification amended to be the same as RAL as windows

REVISION 07 - 29.03.19 - Revised to include cladding to all four elevations. Addition of CCTV camera and removed bat / bird boxes

REVISION 06 - 26.02.19 - Revised staircase and condenser layout

EXTERNAL ELEVATIONS

DRAWING NO: 182142-02-001.A

DRAWN BY: TF