


— SITE BOUNDARY LINE

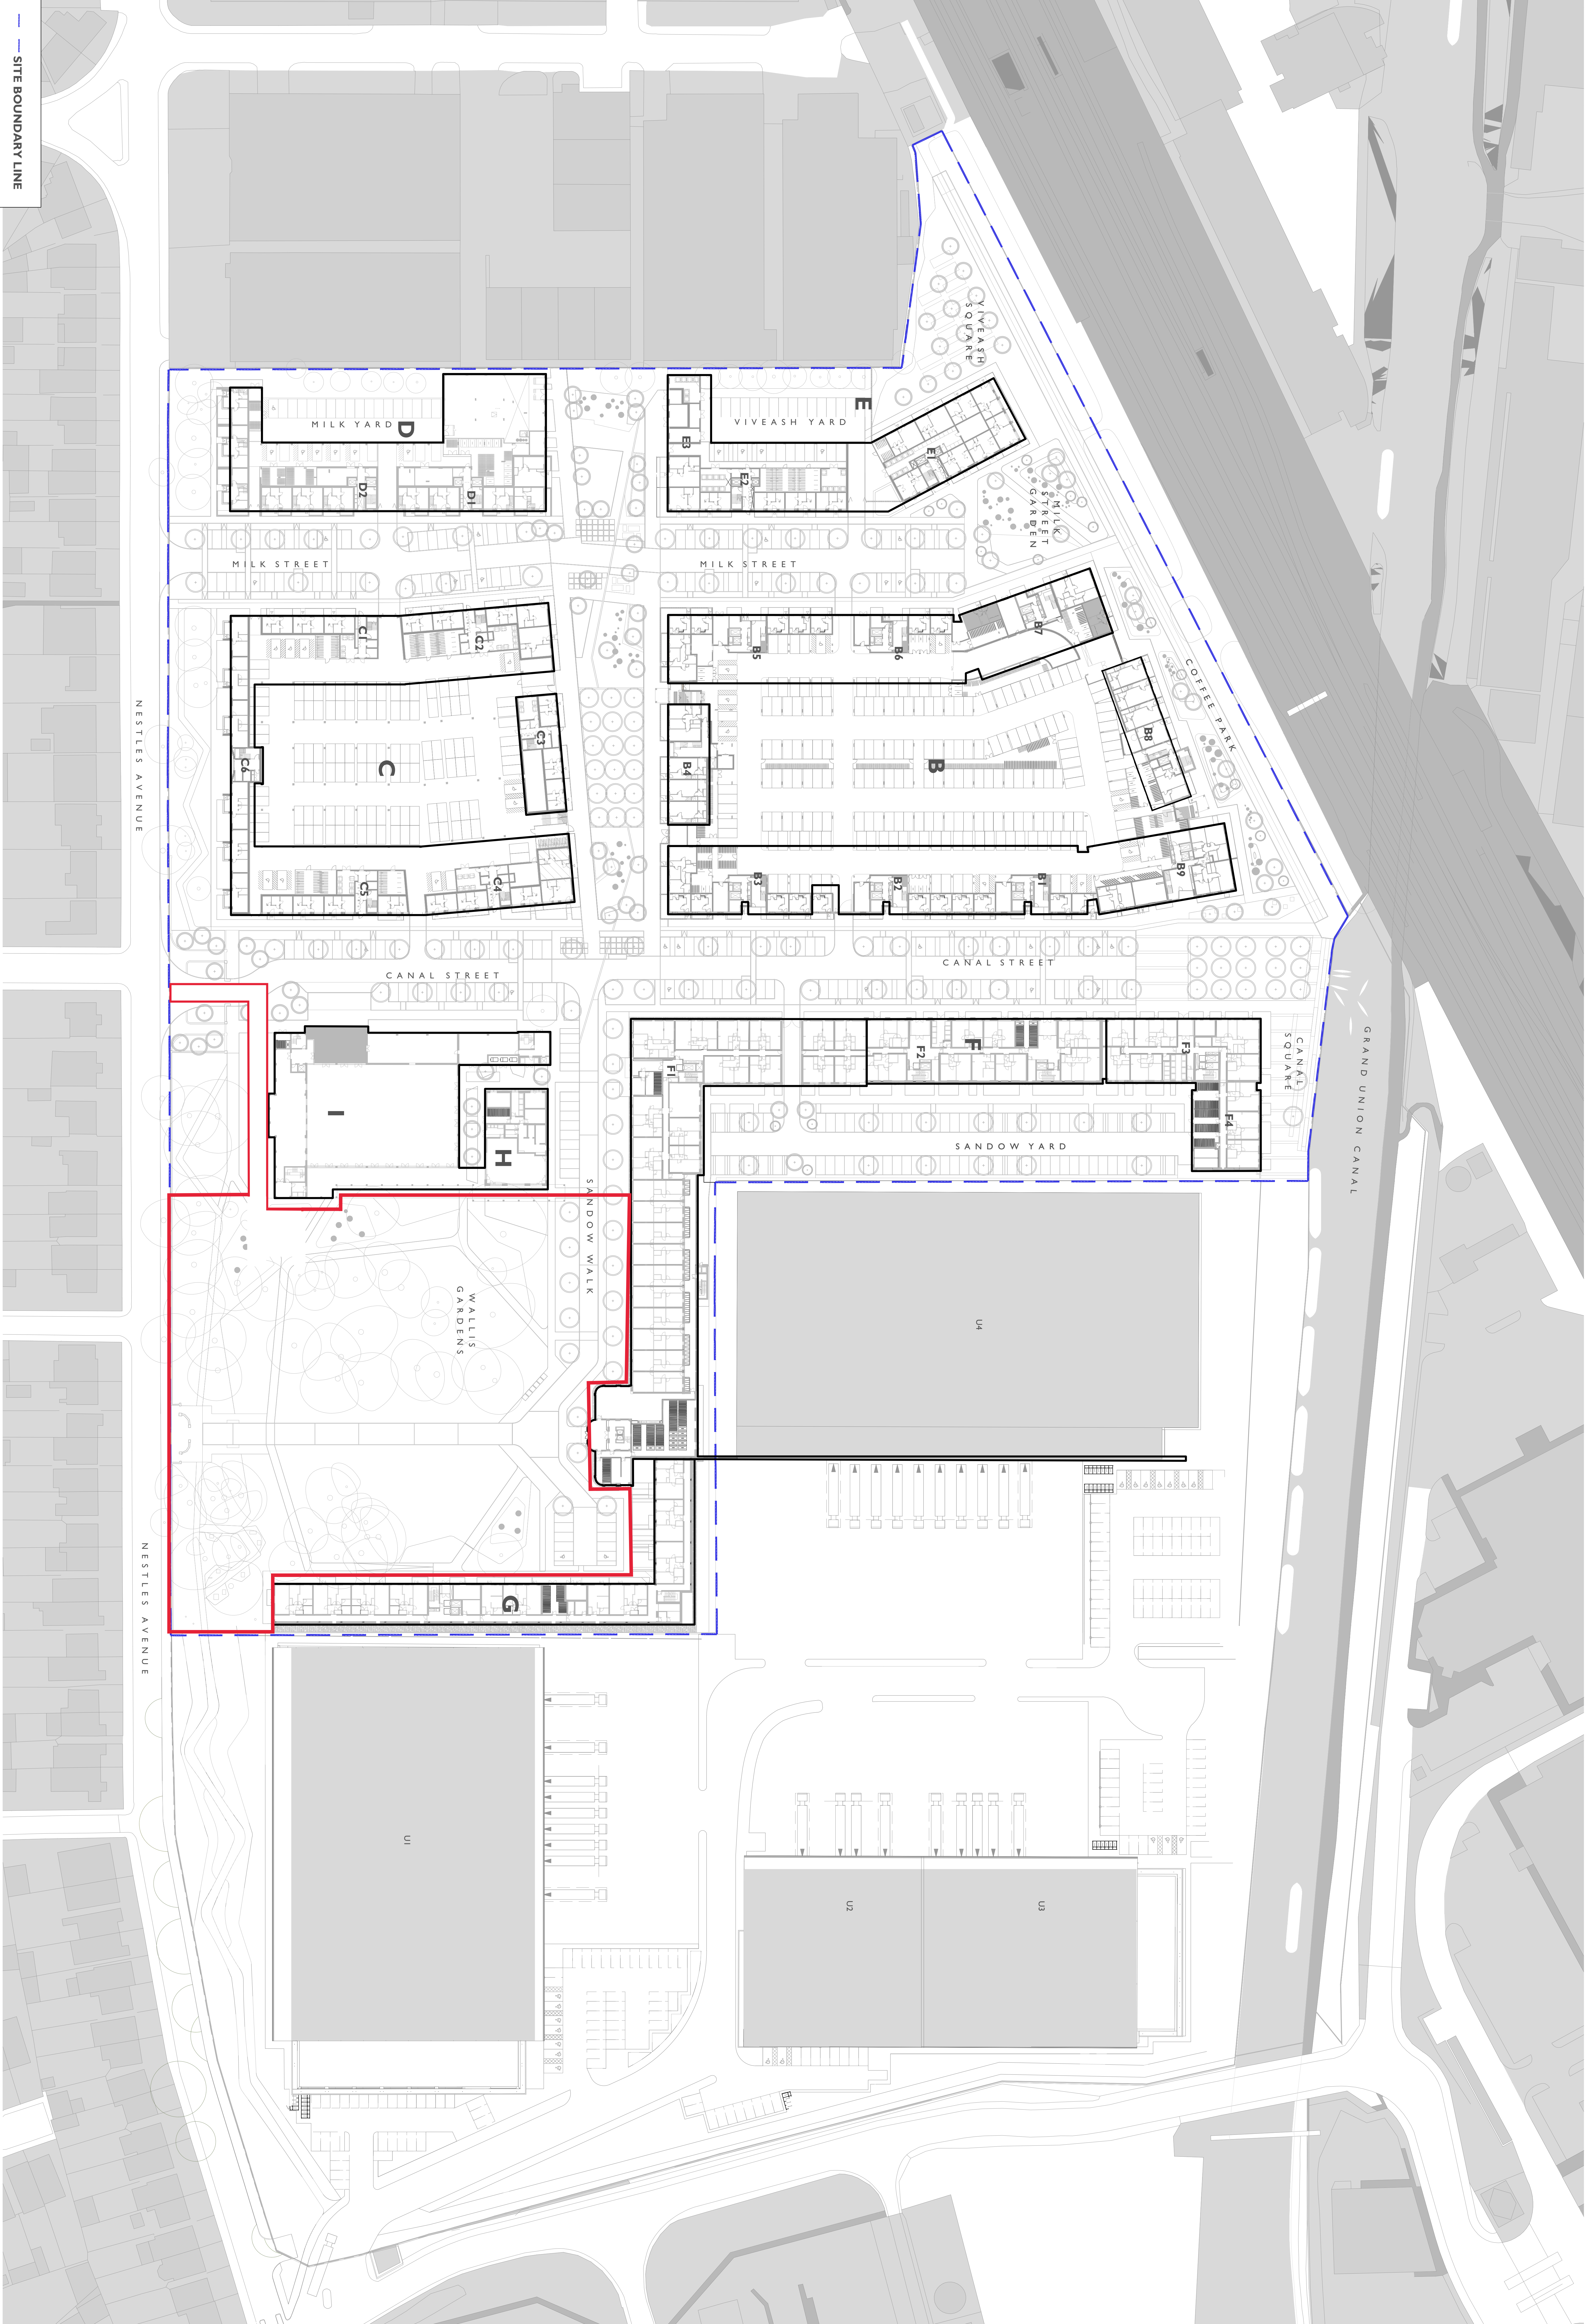


MAKOWER ARCHITECTS
info@makowerarchitects.com



FINE-AD-MKWR-DR

Ground Floor Master Plan

SCALE 1:500 @ A0

REV: 01