




NOTES:

BASED ON OS MAP REPRODUCED BY PERMISSION OF
CONTROLLER OF HM STATUTORY OFFICE (© CROWN
COPYRIGHT)
COPYRIGHT RESERVED
DO NOT USE ELECTRONIC VERSIONS OF THIS DRAWING TO
DETERMINE DIMENSIONS UNLESS SPECIFICALLY
AUTHORISED BY MICHAEL SPARKS ASSOCIATES

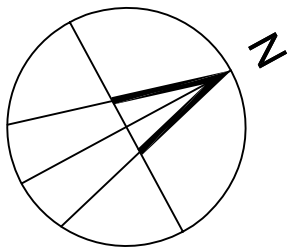

KEY:

- OWNERSHIP BOUNDARY
- GATEHOUSE PLANNING BOUNDARY

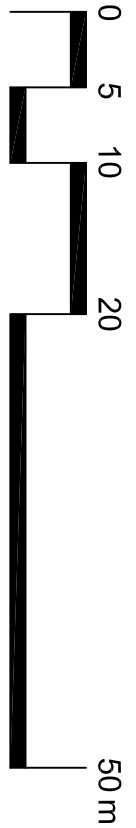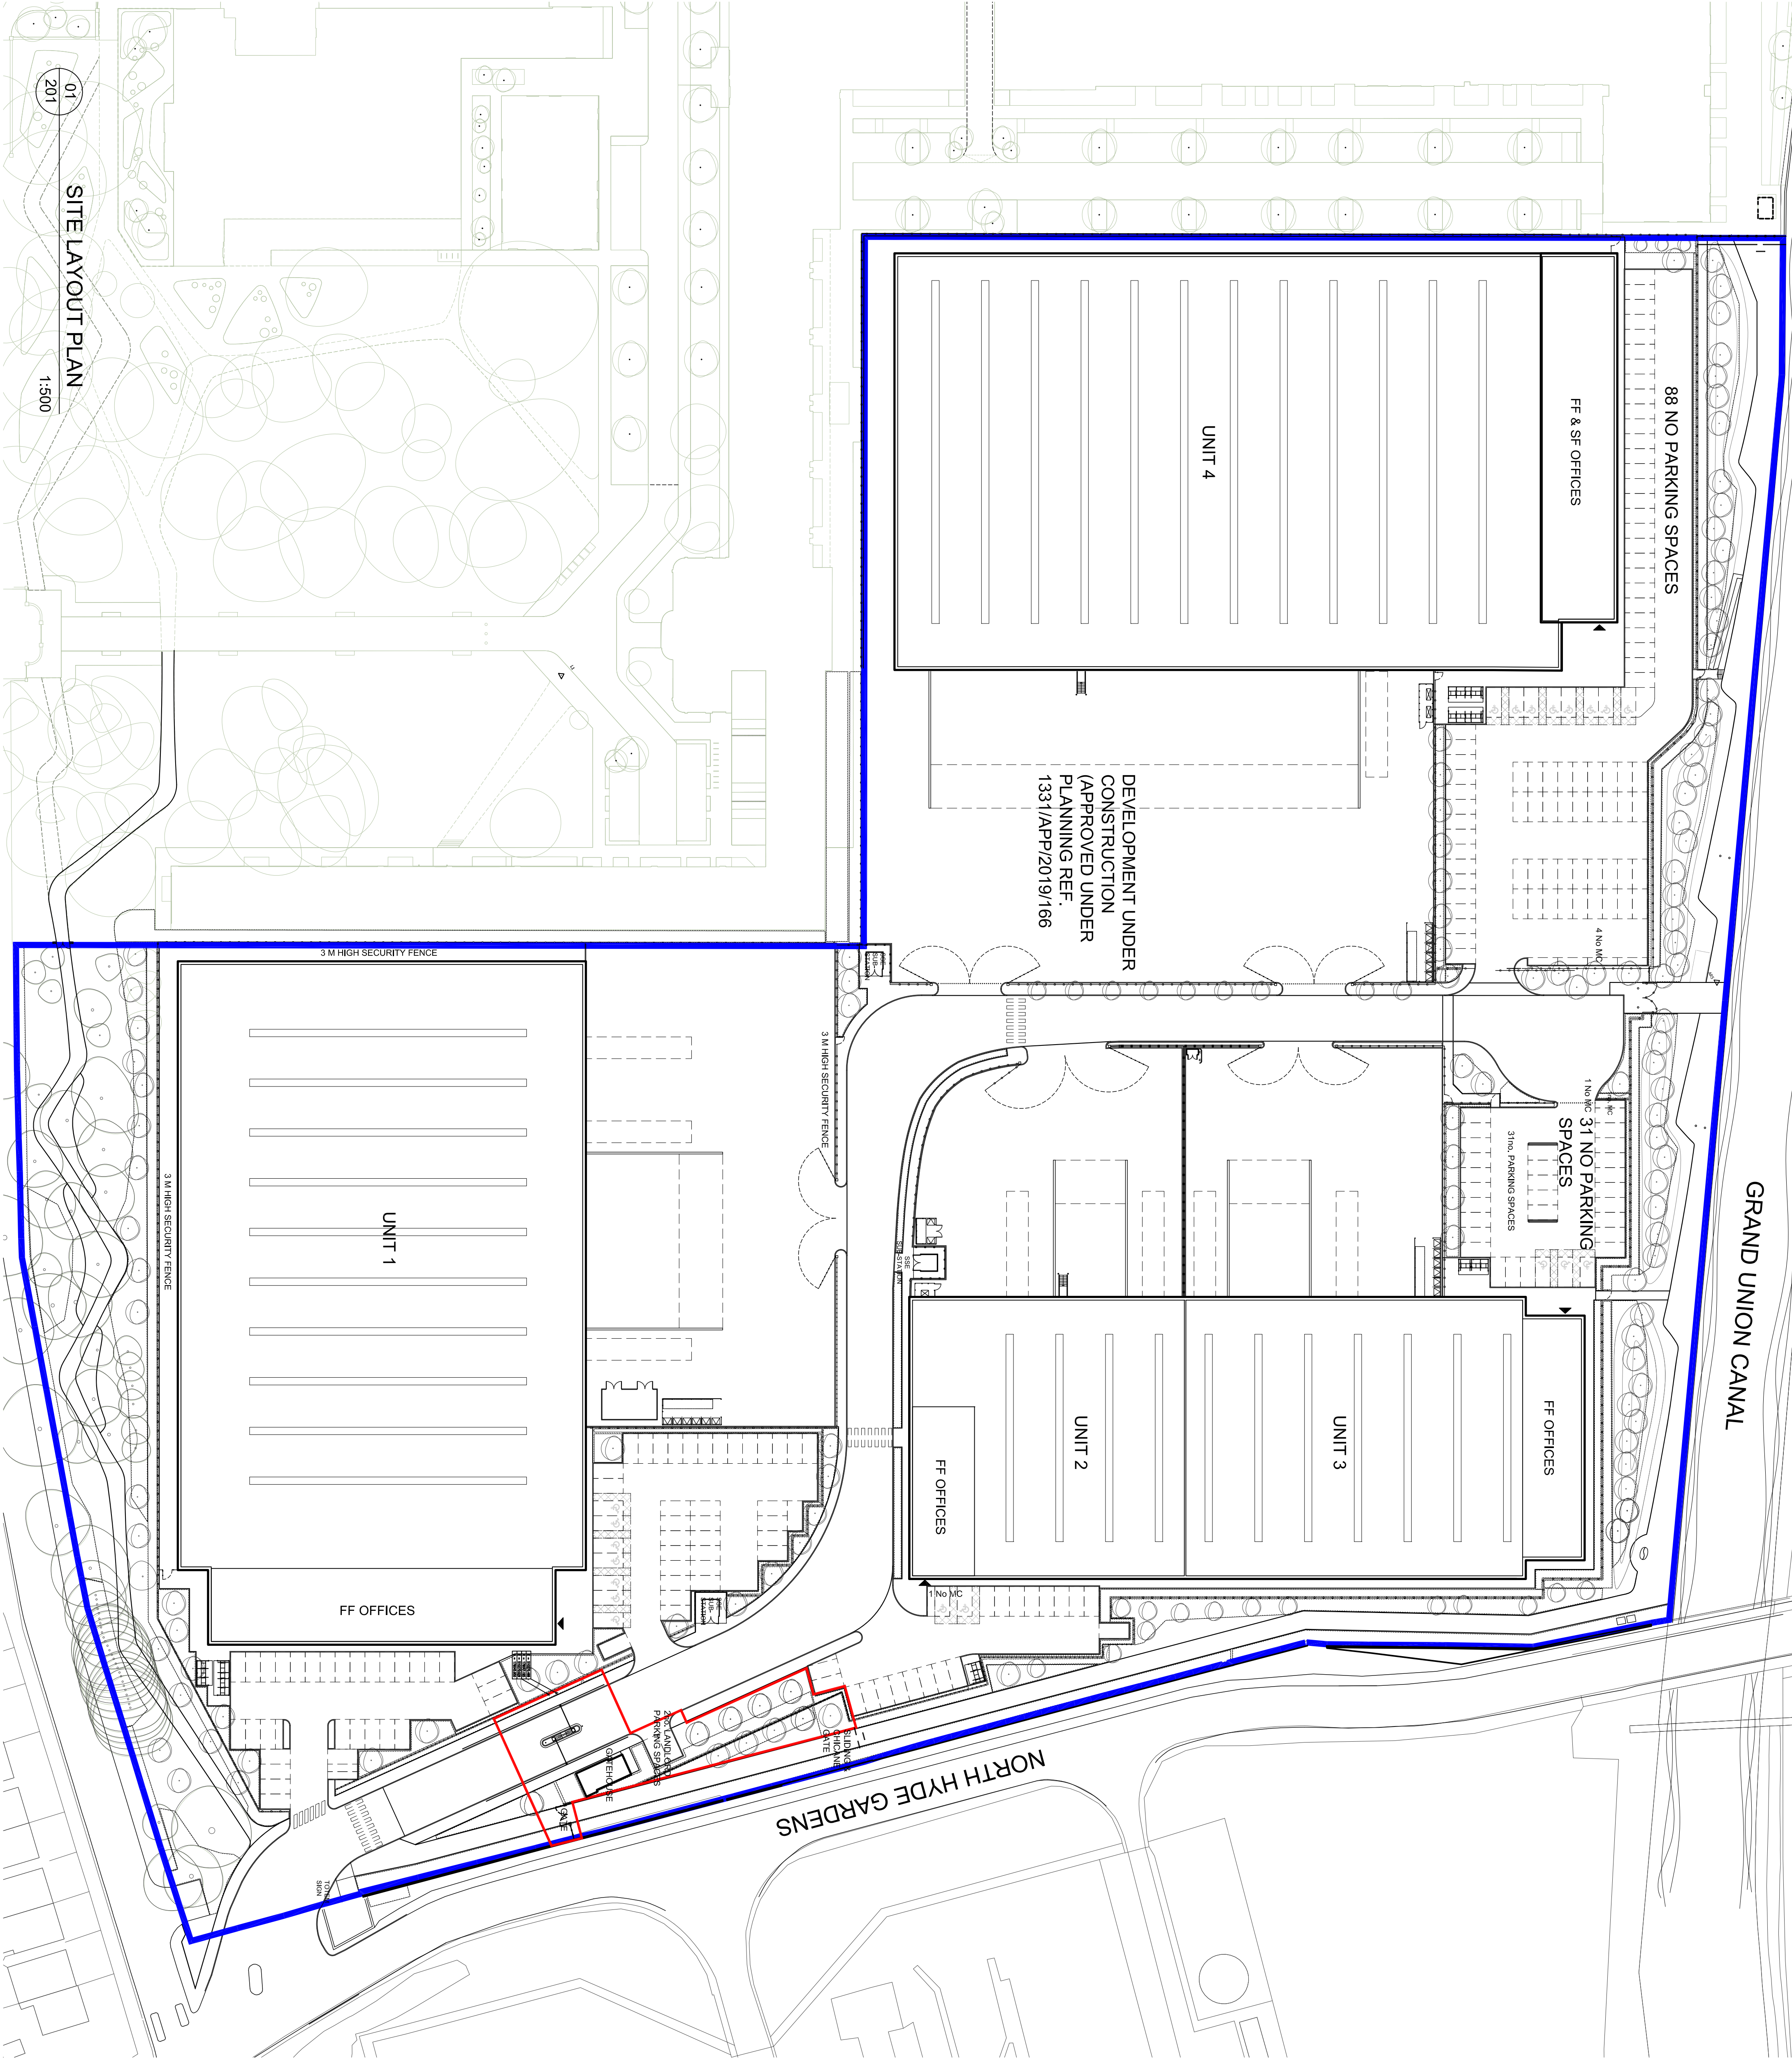

PLANNING					
A	14/12/2022	Security swing and pedestrian gates removed and handrail added.	LP	AC	
-	15/10/2021	First Issue.	LP	AC	
REV	DATE	NOTE	DRWN	CHECK	

MICHAEL SPARKS ASSOCIATES

CHARTERED ARCHITECTS

11 BATH PLACE
STONING ROAD
LONDON SW6 4TU

TELEPHONE 020 7736 6182
FAX 020 7736 3596
www.msa-architects.co.uk

SEGRO

TITLE
NESTLES AVENUE, HAYES
DRAWING
SITE LAYOUT PLAN

CLIENT	SEGRO				
DATE	OCTOBER 2021	SCALE	1:500 @ A1	DRAWN	LP
STATUS	PLANNING	CHECKED	AC		
DRAWING NUMBER	0680-PL-201A				