



NOTES:

BASED ON OS DATA REPRODUCED BY PERMISSION OF
CONTROLLER OF HER MAJESTY'S STATIONARY OFFICE (© CROWN
COPYRIGHT)
COPYRIGHT RESERVED
DO NOT USE ELECTRONIC VERSIONS OF THIS DRAWING TO
DETERMINE DIMENSIONS UNLESS SPECIFICALLY
AUTHORISED BY MICHAEL SPARKS ASSOCIATES

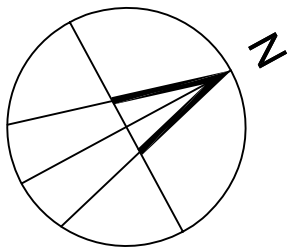

KEY:

- OWNERSHIP BOUNDARY
- GATEHOUSE PLANNING BOUNDARY

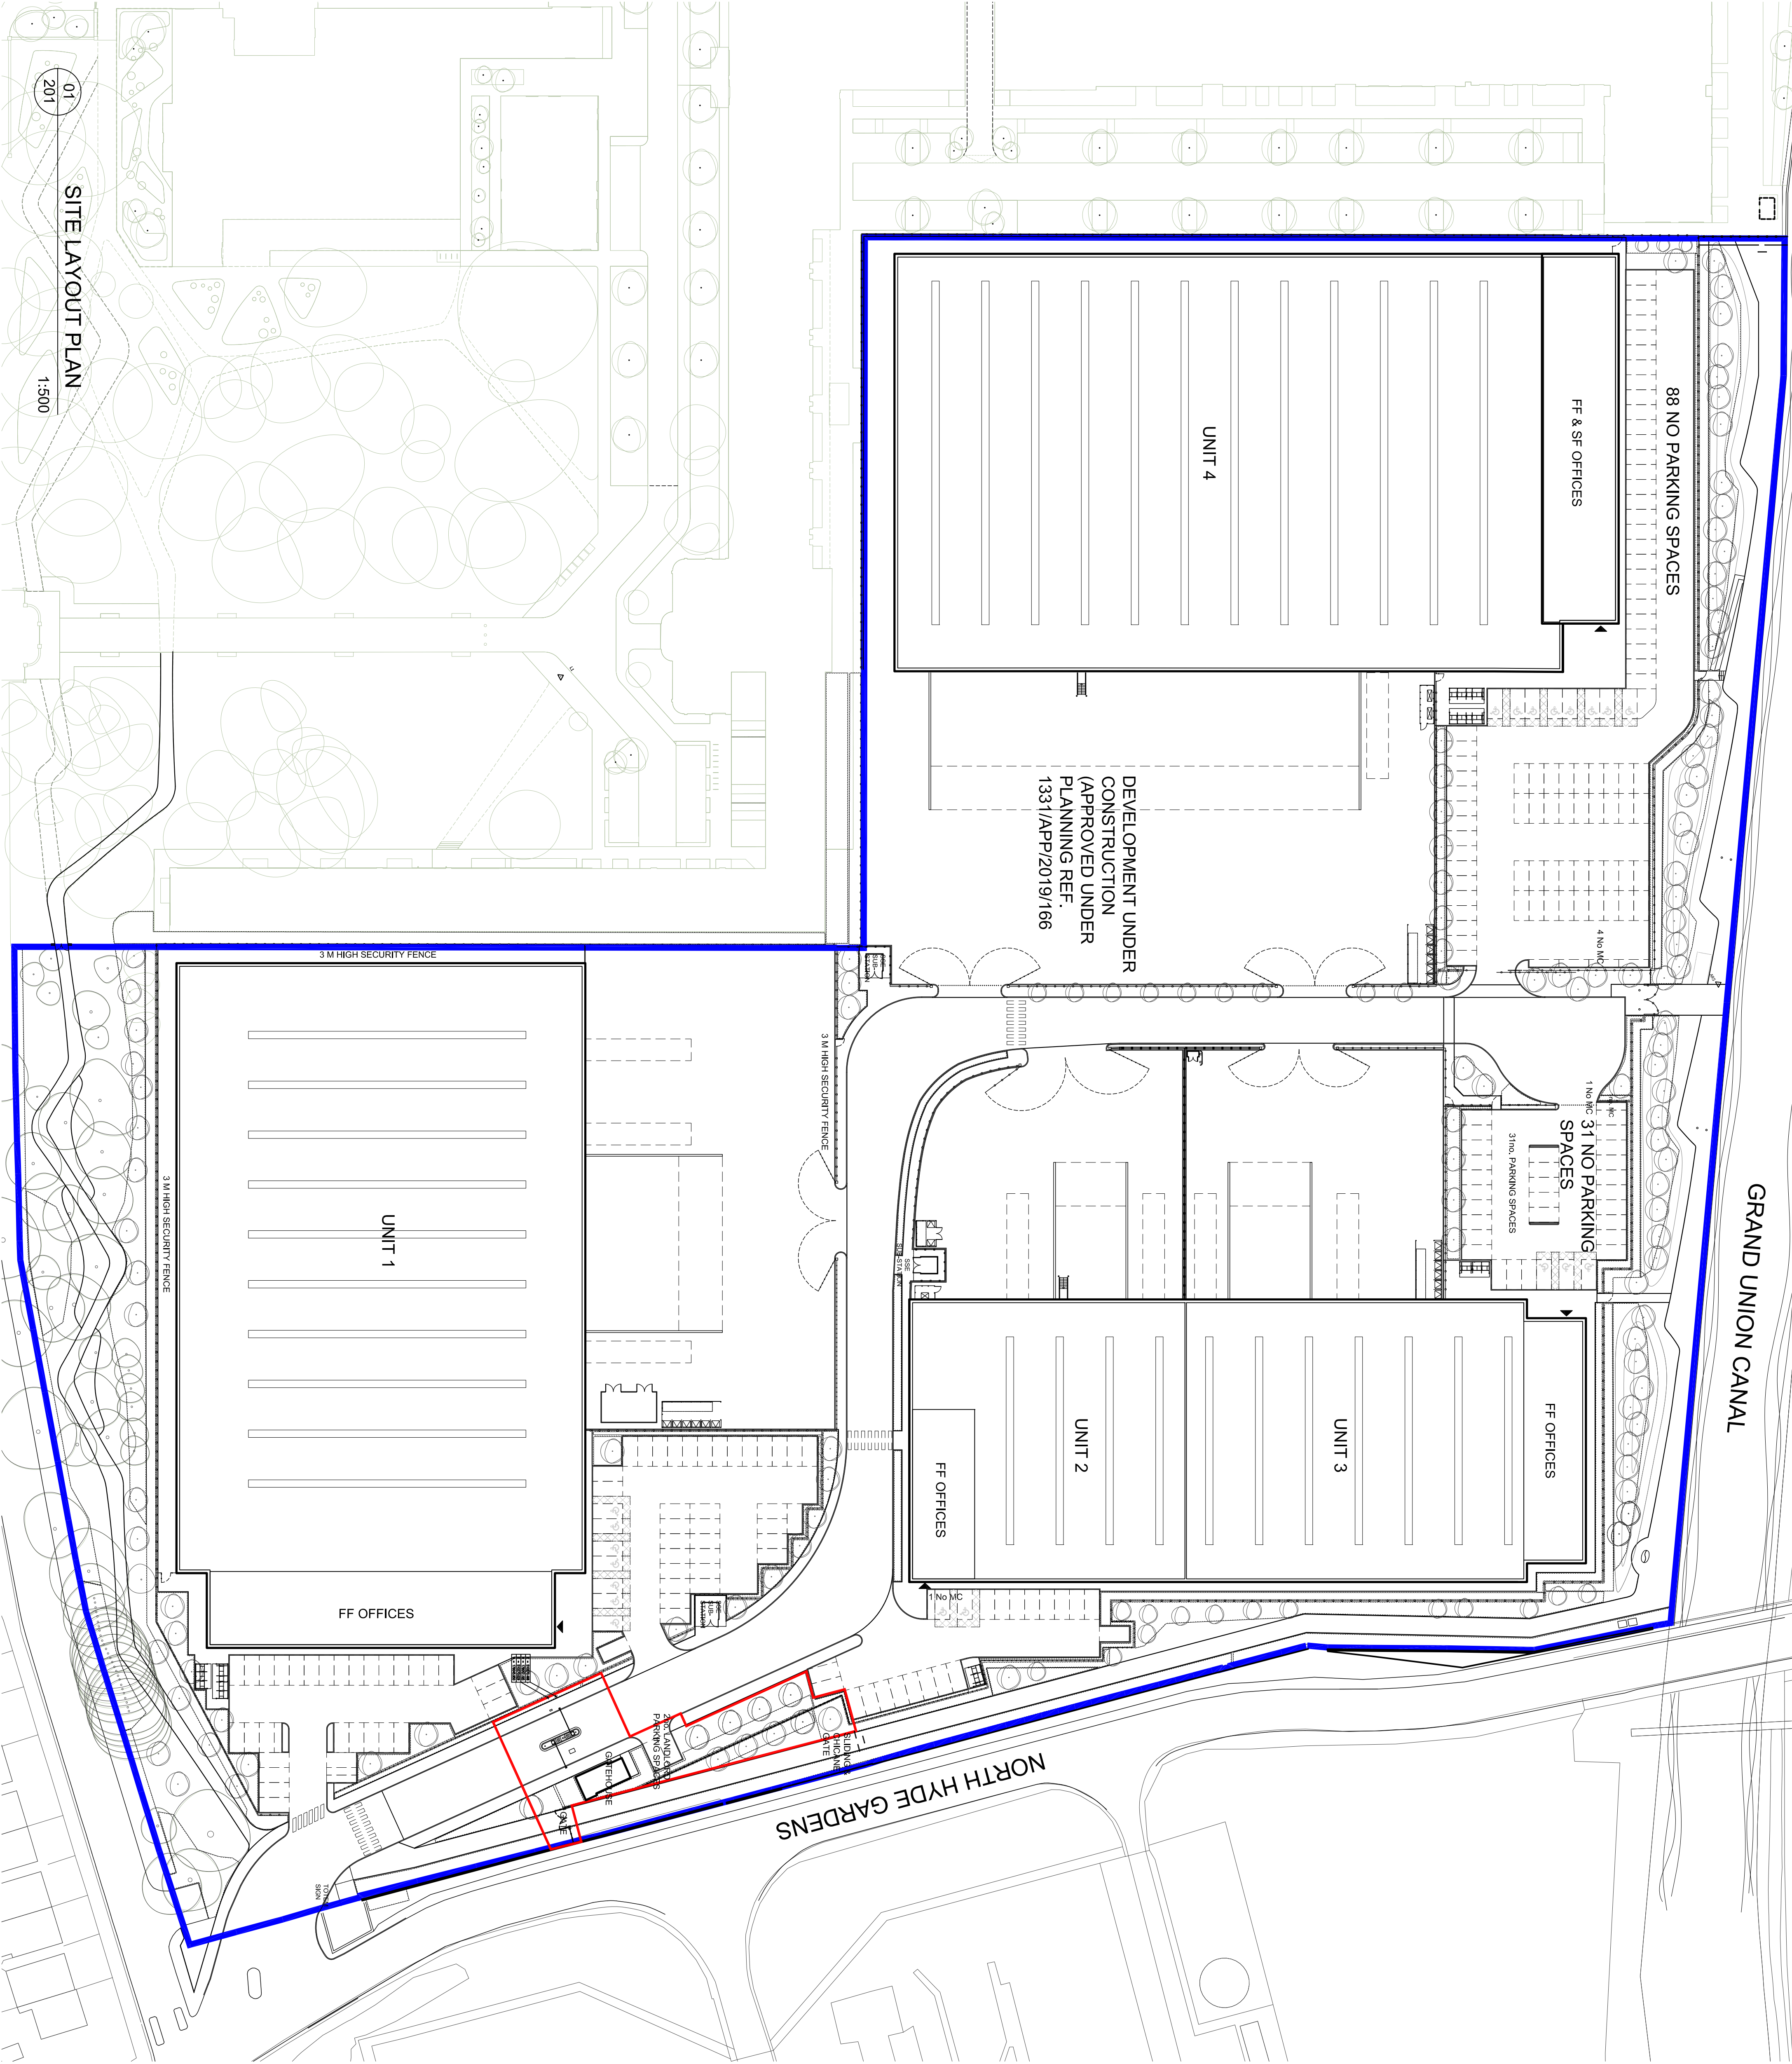

PLANNING

C	21/02/2023	Handrail removed.	LP	AC
B	27/01/2023	Handrail removed which projects beyond the red line planning application boundary.	LP	AC
A	14/12/2022	Security swing and pedestrian gates removed and handrail added.	LP	AC
-	15/10/2021	First Issue.	LP	AC
REV	DATE	NOTE	DRWN	CHECK



CHARTERED ARCHITECTS
11 MARK PLACE
STONING ROAD
LONDON SW6 4TU
TELEPHONE 020 7736 6102
FAX 020 7736 3596
www.msa-architects.co.uk

TITLE
NESTLES AVENUE, HAYES
DRAWING
SITE LAYOUT PLAN

CLIENT
SEGRO

DATE	SCALE	STATUS	DRWN
OCTOBER 2021	1:500 @ A1	PLANNING	LP
DRAWING NUMBER		30680-PL-201C	AC