

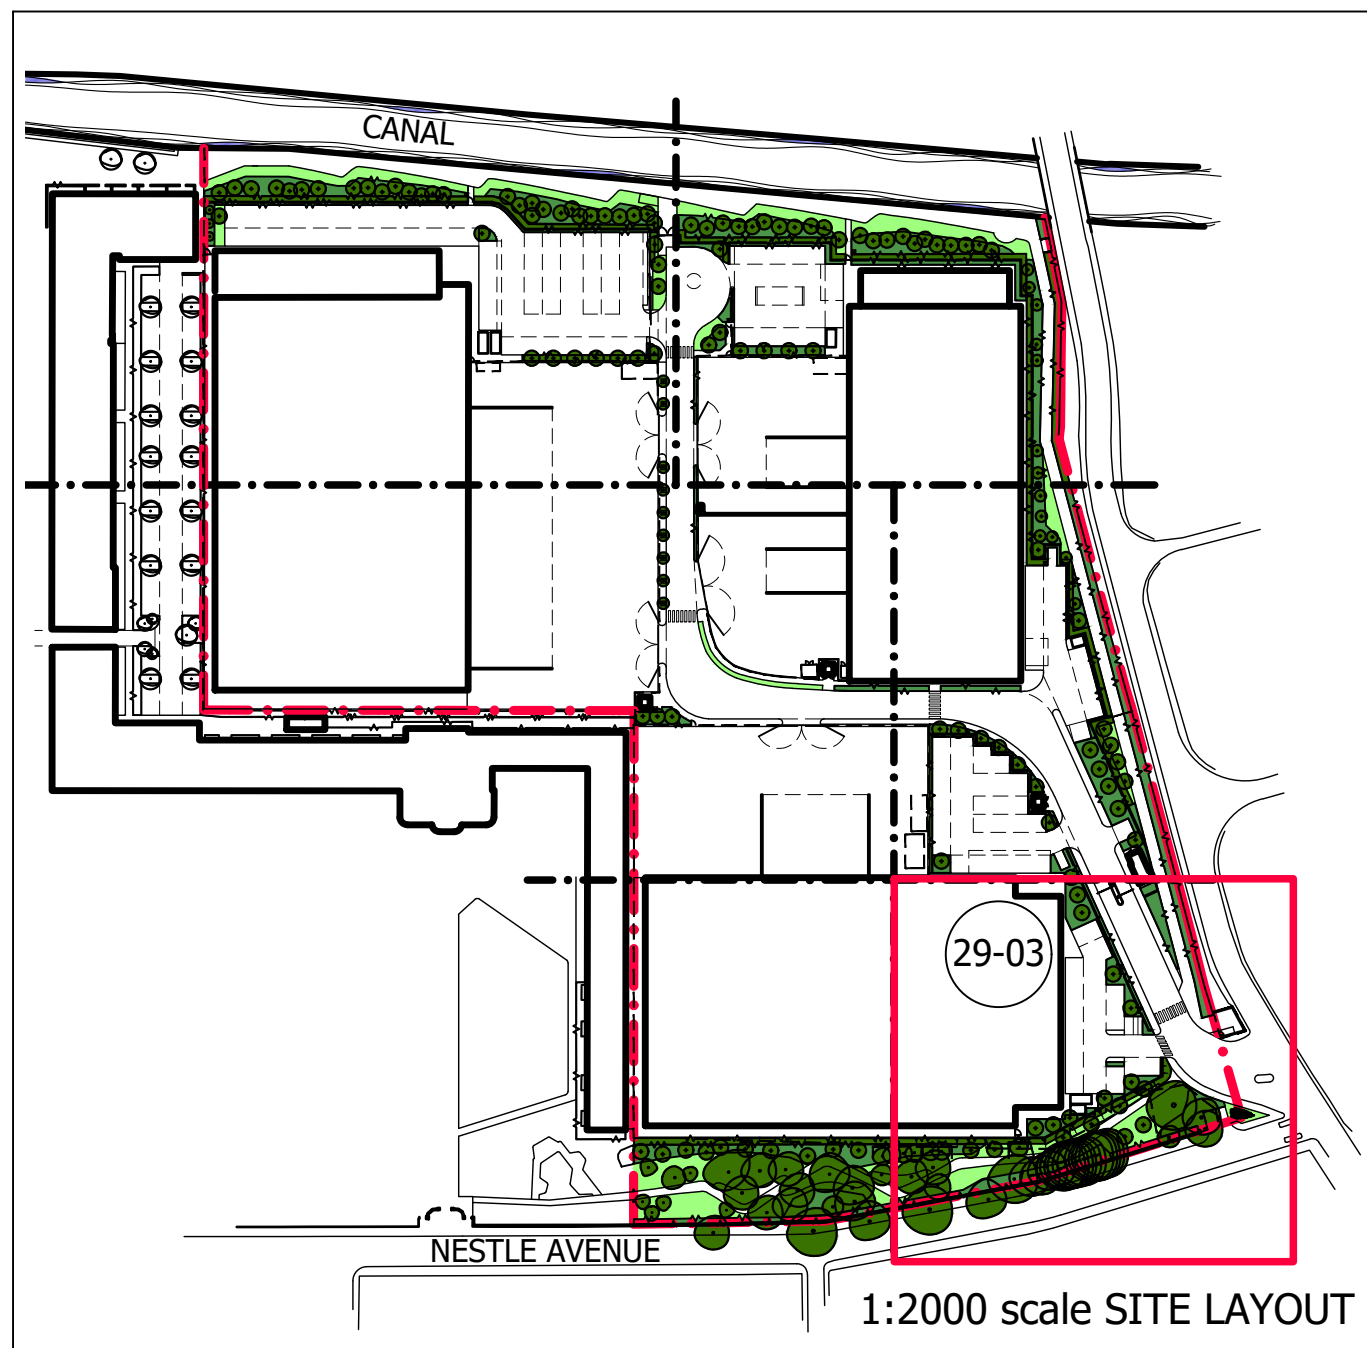


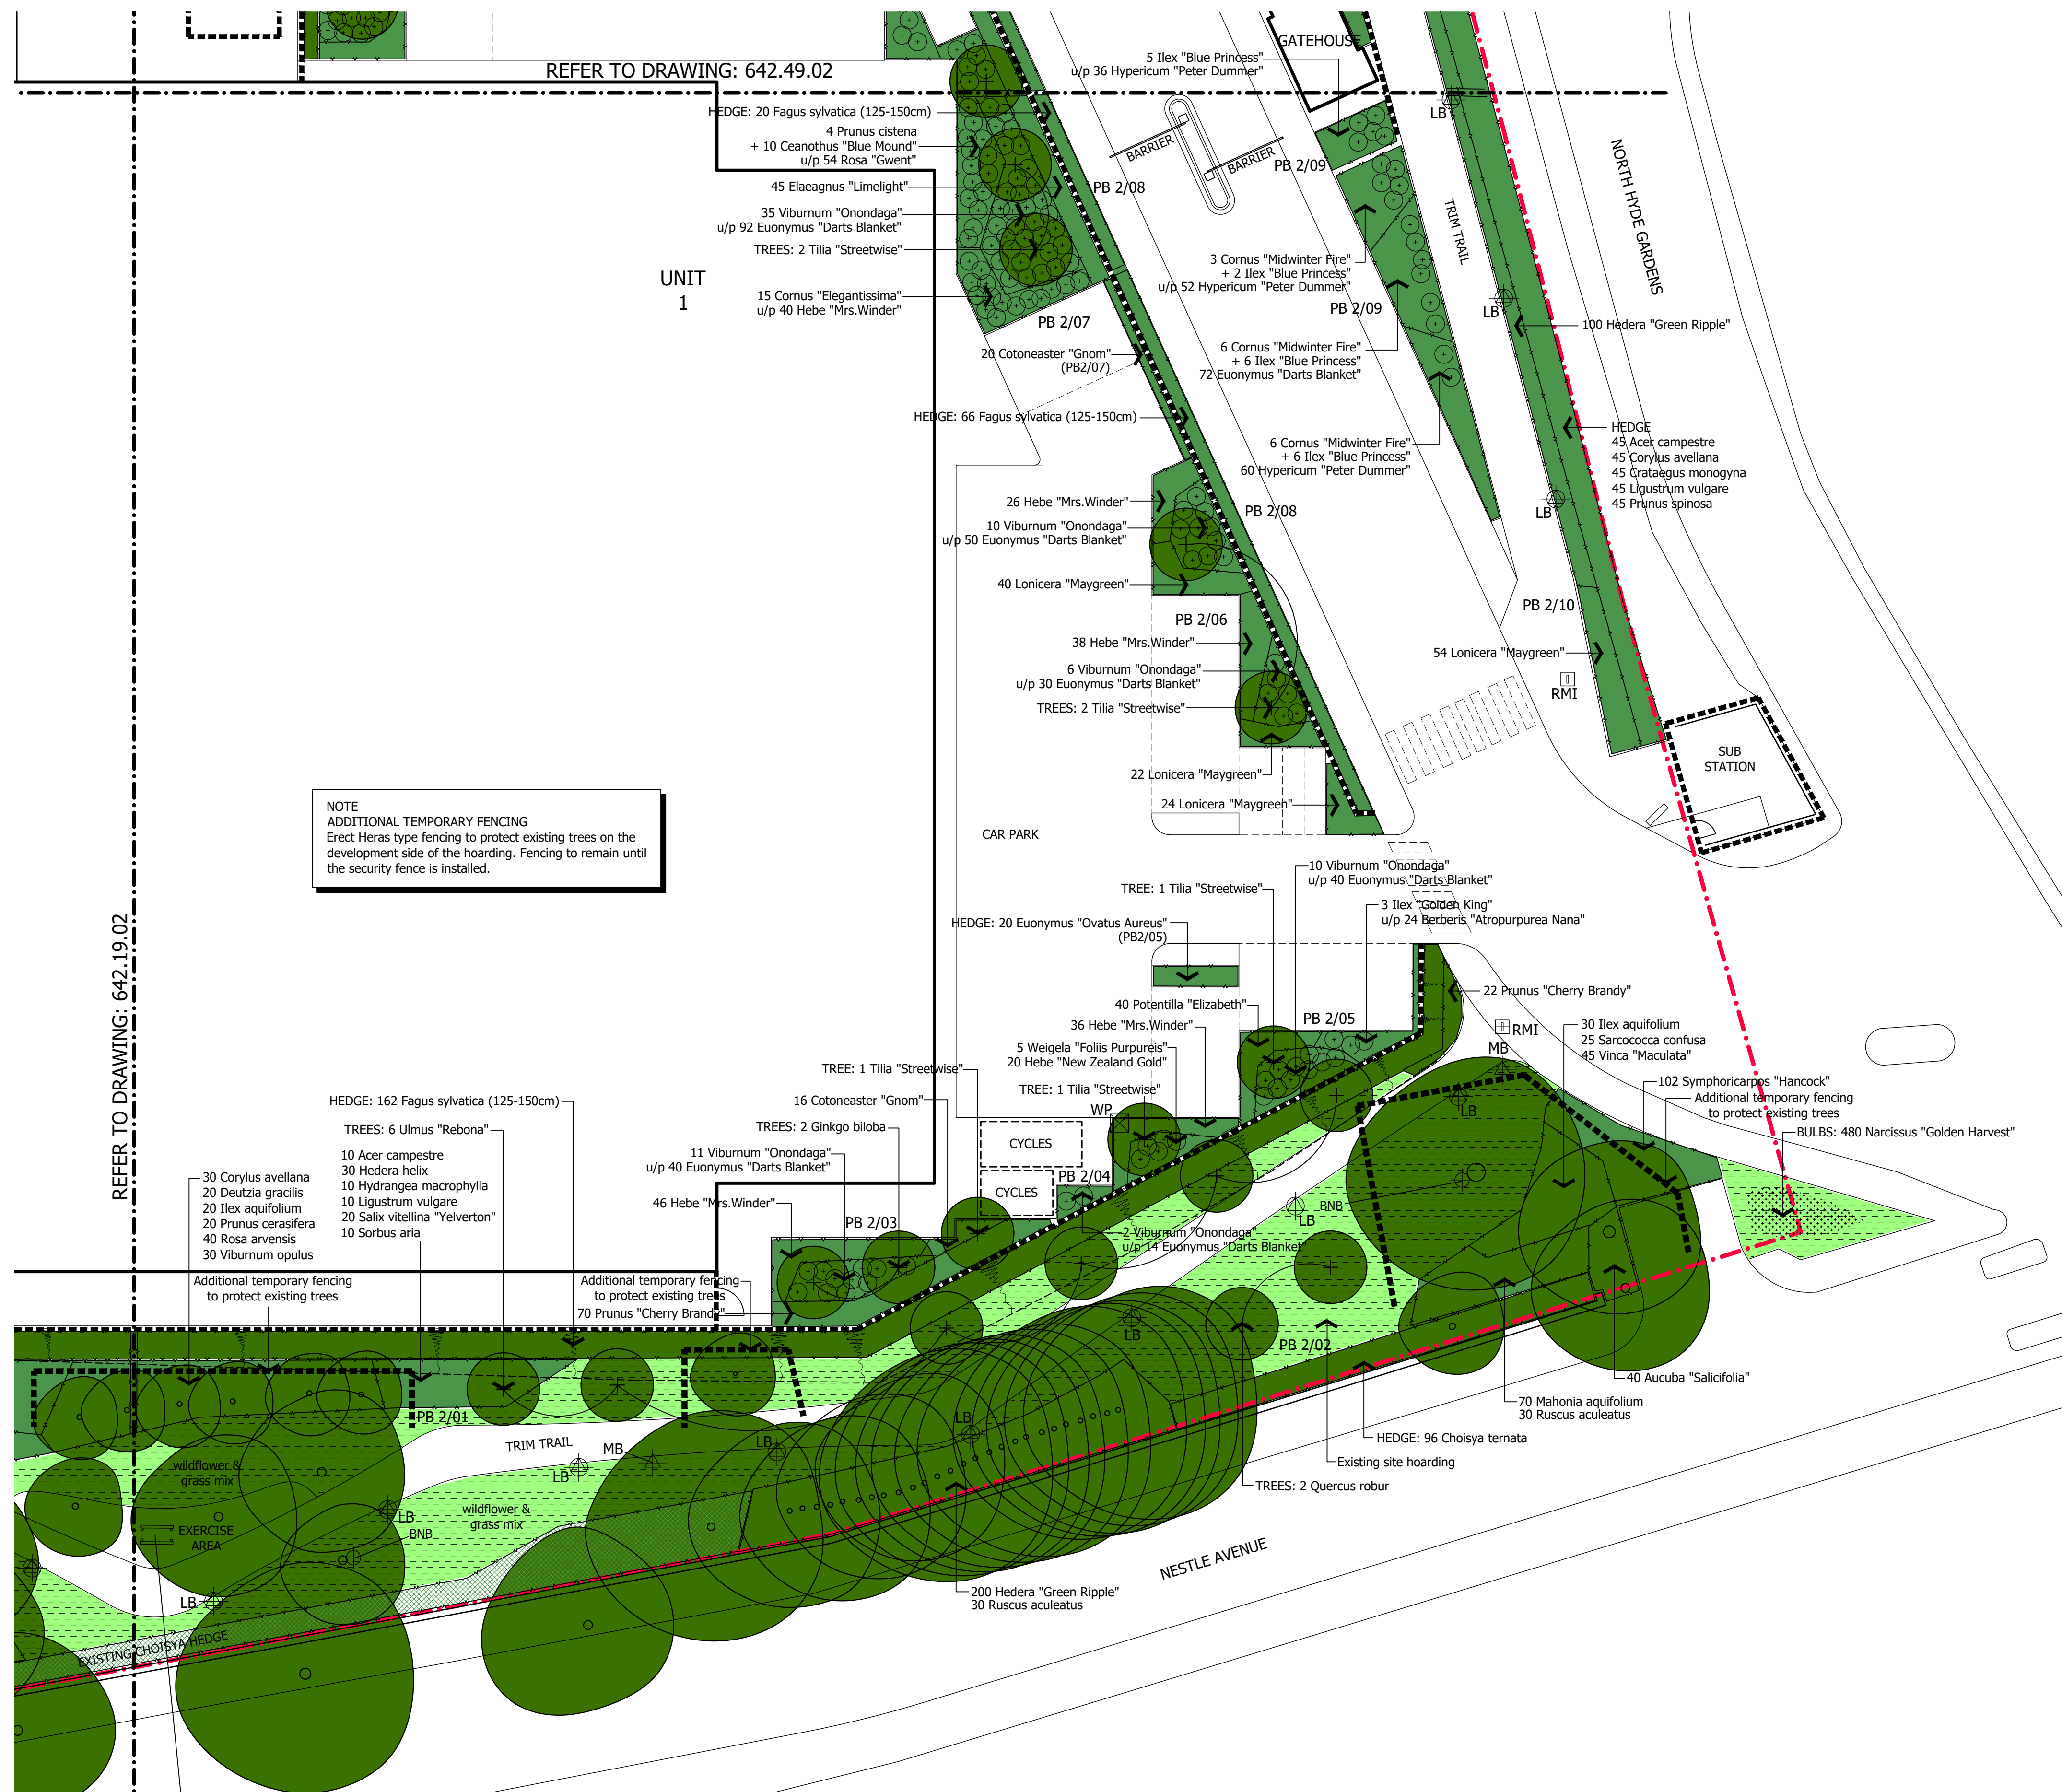

- EXISTING TREE
- TREE TO BE REMOVED
- PROPOSED TREE
- PLANT BED
- HEDGE
- EXISTING BOUNDARY HEDGE
- GRASS AREA
- MB MARKER BOLLARD
- WP WATERPOINT
- BNB BIRD NESTING BOX
- RMI RUNNING MAN INSET
- LB LIGHT BOLLARD

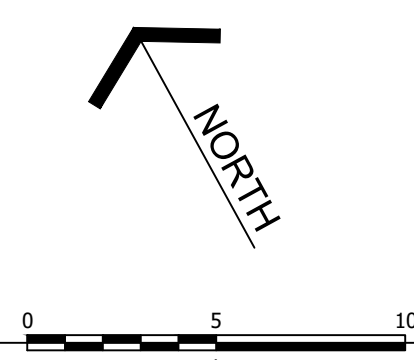

Refer to Drawing: 642.39.03 for Plant Schedules:
Species, Number of plants and Sizes.
Refer to Drawing: 642.49.02 for the Outline Specification

- A 01-11-18 TENDER ISSUE
- B 25-02-19 Amend PB2/06
- C 13-03-19 Include binstores and identify cycle storage
- D 20-01-20 Include Nestle Avenue site hoarding and additional Heras type fencing to protect existing trees on its development side.
- E 29-10-21 Gatehouse/ Barriers / Fences & Plant Bed amendments
- F 13-12-22 Plant beds adjacent to Gatehouse

SEGRO

SEGRO PARK HAYES

PLANTING LAYOUT
Sheet 2 of 6

Scale	Date
1:200 @ A1	JULY 2017
Drawing	Revision
642.29.03	F

TALA TERRY ANDERSON LANDSCAPE ARCHITECTS
54 Kenilworth Avenue, Wimbledon, London SW19 7LW Tel: 020-8947 6859
info@terryanderson.co.uk