


1m 0 1m 2m 3m 4m 5m


Proposals subject to site survey and investigation, detailed design, statutory requirements and local authority approvals.

Drawing originally based upon HD Surveying drawing 02178_003_SEC_0 dated 14.02.23, and Promap data.

BL04

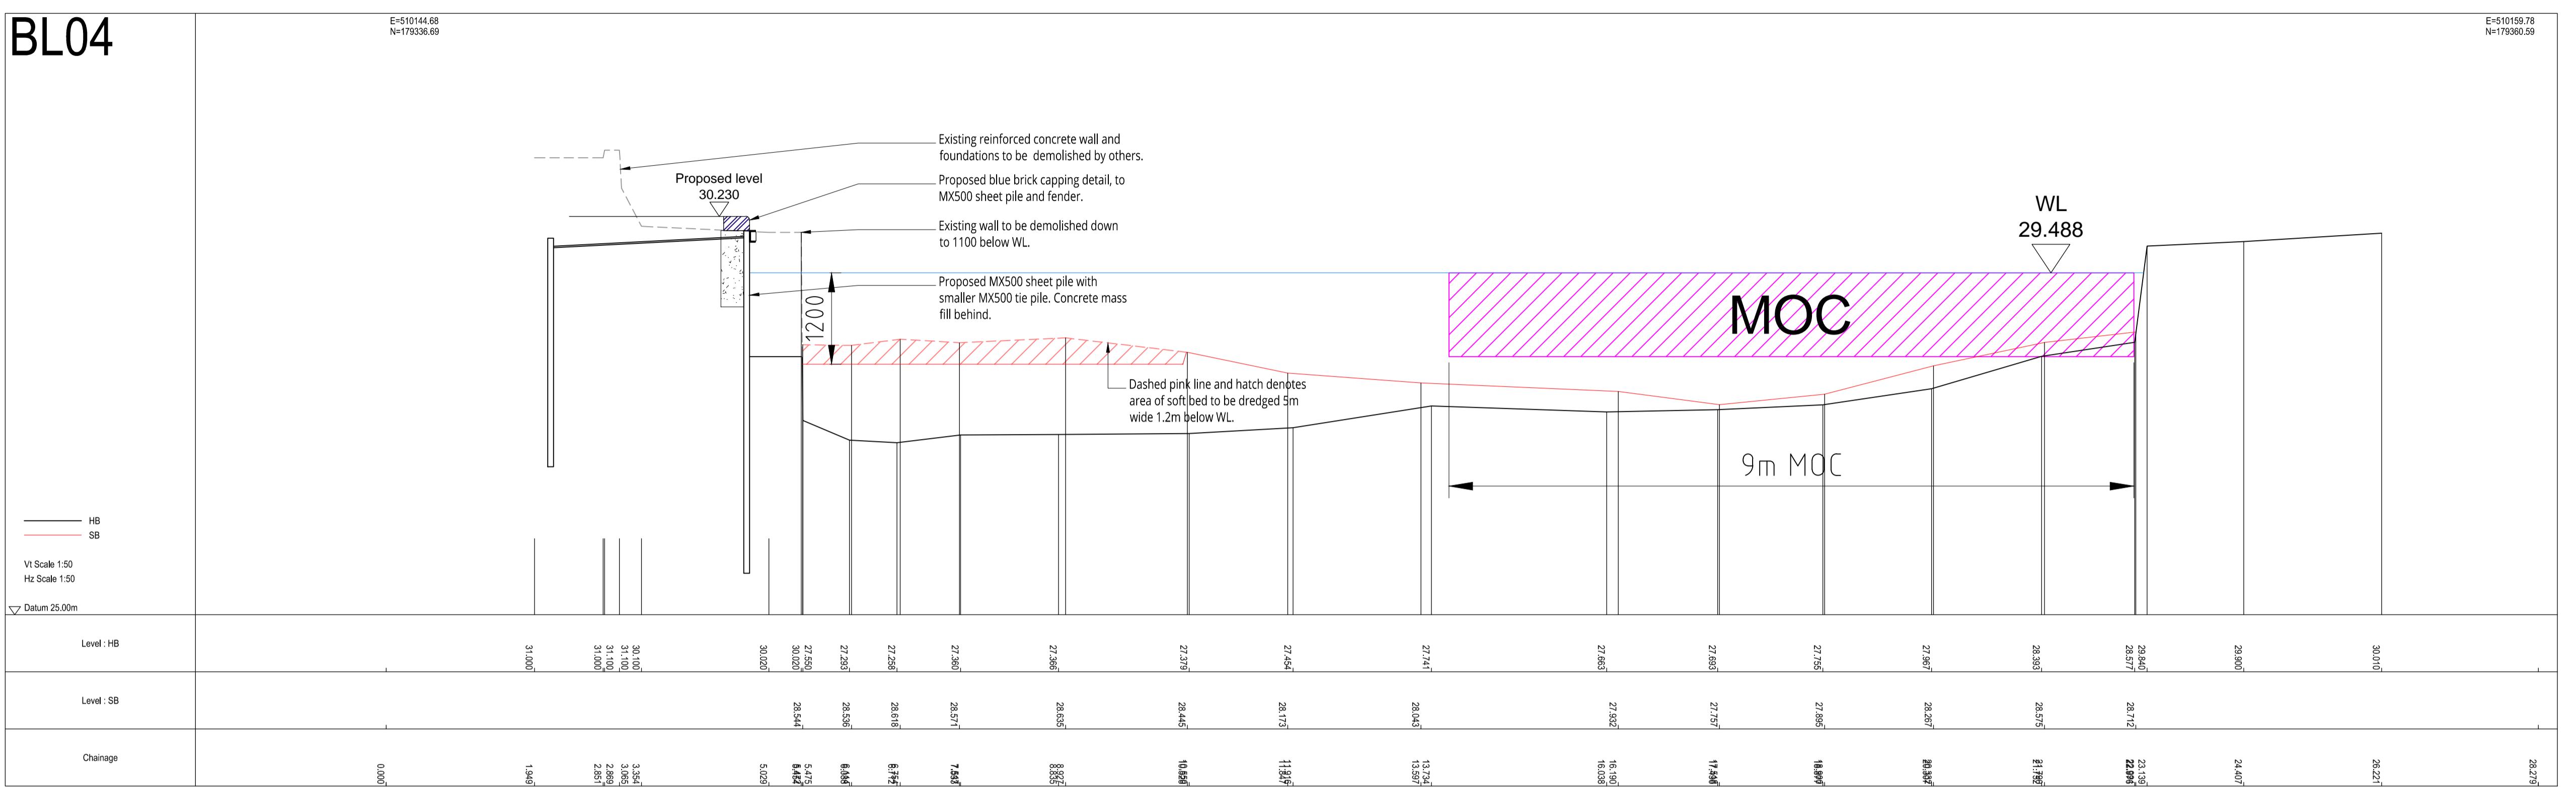

BL05

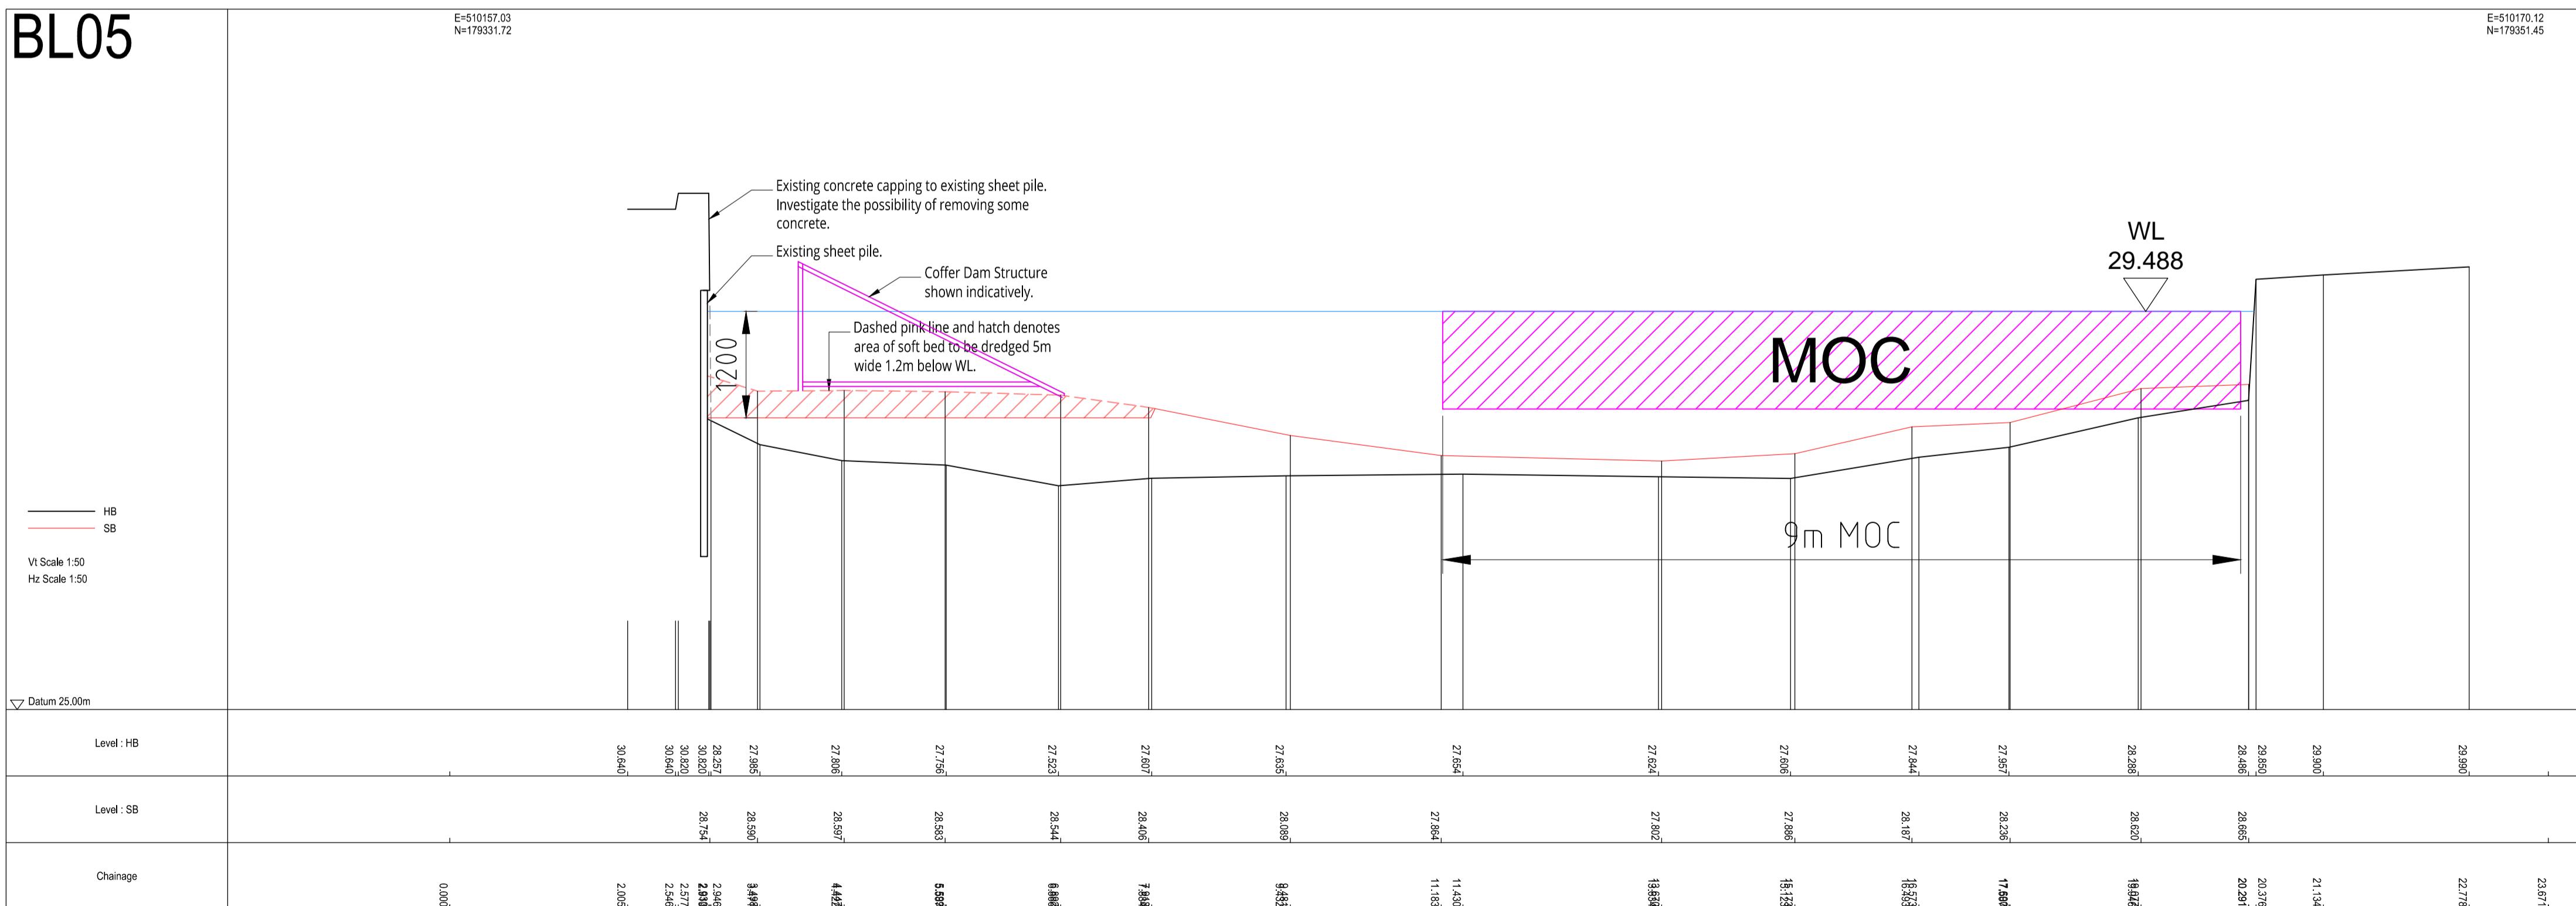

H	WORK BOATS REMOVED.	BWS	03.08.23
G	ALL SECTIONS REVISED TO SUIT NEW LEVELS ON NIRAS DRAWINGS.	BWS	27.07.23
F	ALL SECTIONS UPDATED TO SUIT NEW NIRAS DETAILS.	BWS	31.05.23
E	NOTES AMENDED.	BWS	14.04.23
D	WALL AND NOTES AMENDED	BWS	31.03.23
C	MINOR AMENDMENT TO NOTES.	EE	22.03.23
B	SCHEME AMENDED. EQUIPMENT AND BARGE POSITIONS AMENDED.	EE	16.03.22
A	MOC, EQUIPMENT AND CLAY SLIT TRENCH ADDED	EE	08.03.22
Rev	Description	Edited	Date
BLUETECH WATERFRONT SOLUTIONS LTD			
Georgian House, 63 - 73 Salford Warwick CV34 4TR			
Tel: 01926 353 555			
Fax: 01926 526 590			
Email: enquiries@bluetechwaterfrontsolutions.co.uk			
Web: www.bluetechwaterfrontsolutions.co.uk			
CLIENT	-		
PROJECT	WORKS TO EXISTING CANAL, FORMER NESTLE FACTORY, HAYES		
DRAWING	GENERAL ARRANGEMENT SECTIONS (SHEET 2)		
SCALE	DRAWN	DATE	DRG. NO.
1:50 @A1	07-03-22		2308-SC03
REV	H		



All dimensions to be checked on site before work is commenced. Do not scale from this drawing. This drawing is copyright and must not be reproduced without consent.