


STATION SCHEDULE

POINTS			
Number	Easting	Northing	Height
TF3	510415.58	179242.498	30.088
TF1	510415.58	179242.498	30.088
TF2	510131.57	179350.027	30.116
TF	510131.57	179350.027	30.116
A	510110.215	179366.072	31.230

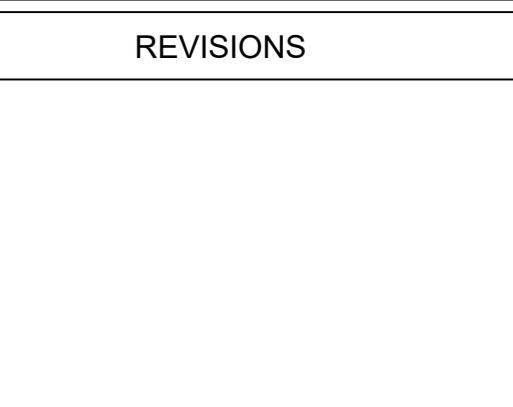

Client
Bluetech Waterfront Solutions Limited

Location
HAYES CANAL - BARATTS SITE

Title
SECTIONS SHEET2

Level Datum
OSGM15

Grid Datum
OSTN15

Project Number
02178

Drawing Reference
02178_001_T_0

Surveyor
FC

Checked
FC

Date
14.02.23

Scale
1:75

Comments.

The plan and digital data should only be used for its original intended purpose at the defined survey scale.
It is for the use only of the party to whom it has been addressed
and no other party may use it for any other purpose, except for the sole
or part of its contents. This survey has been prepared on the
basis that all information and facts, which may affect the survey,
have been disclosed to us by the parties concerned and no
liability nor responsibility can be accepted, unless full disclosure
has been made.

All ground features that were visible at the time of the survey
have been located, however there may be items obscured.

