
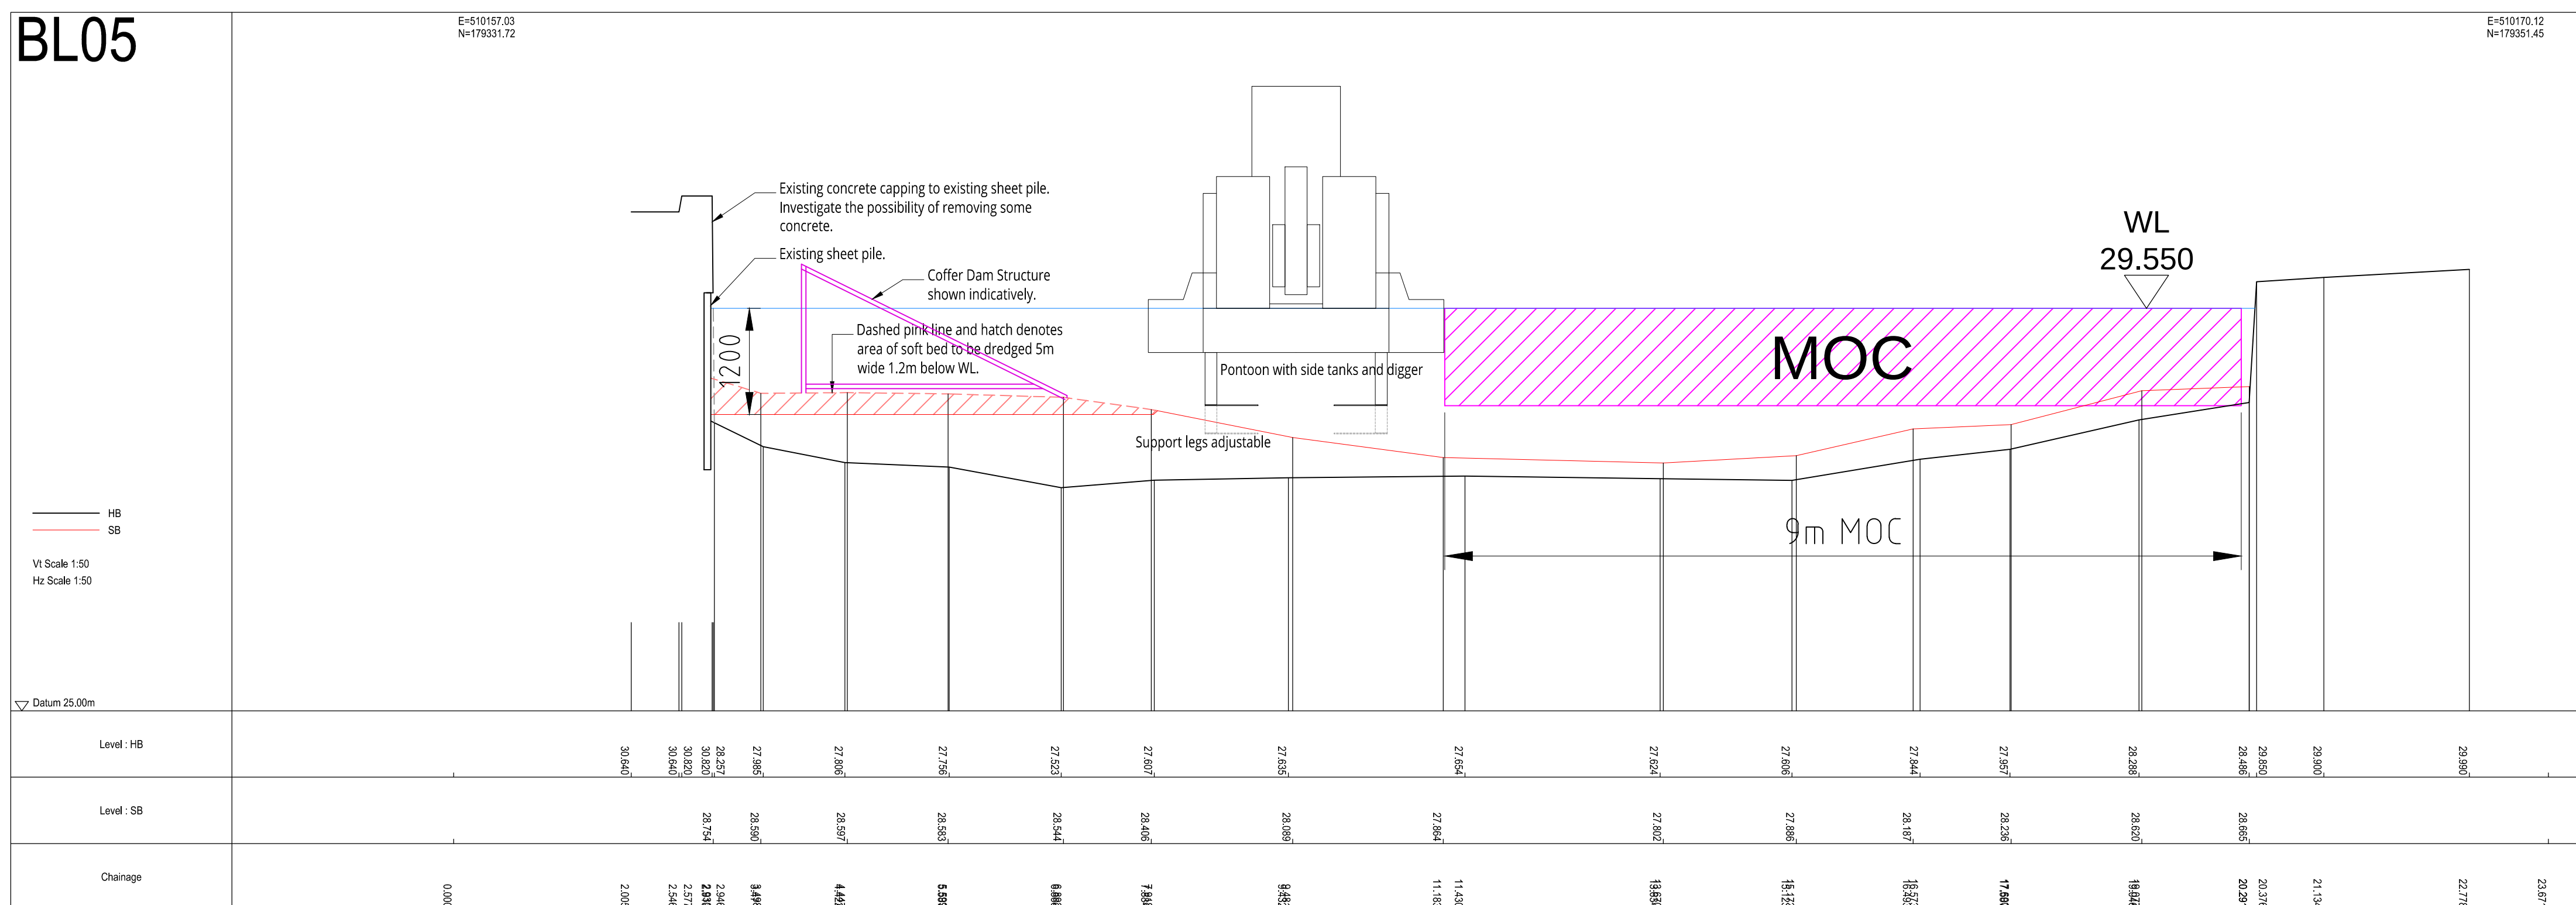


Drawing originally based upon HD Surveying drawing 02178__003__SEC__0 dated 14.02.23, and Promap data.

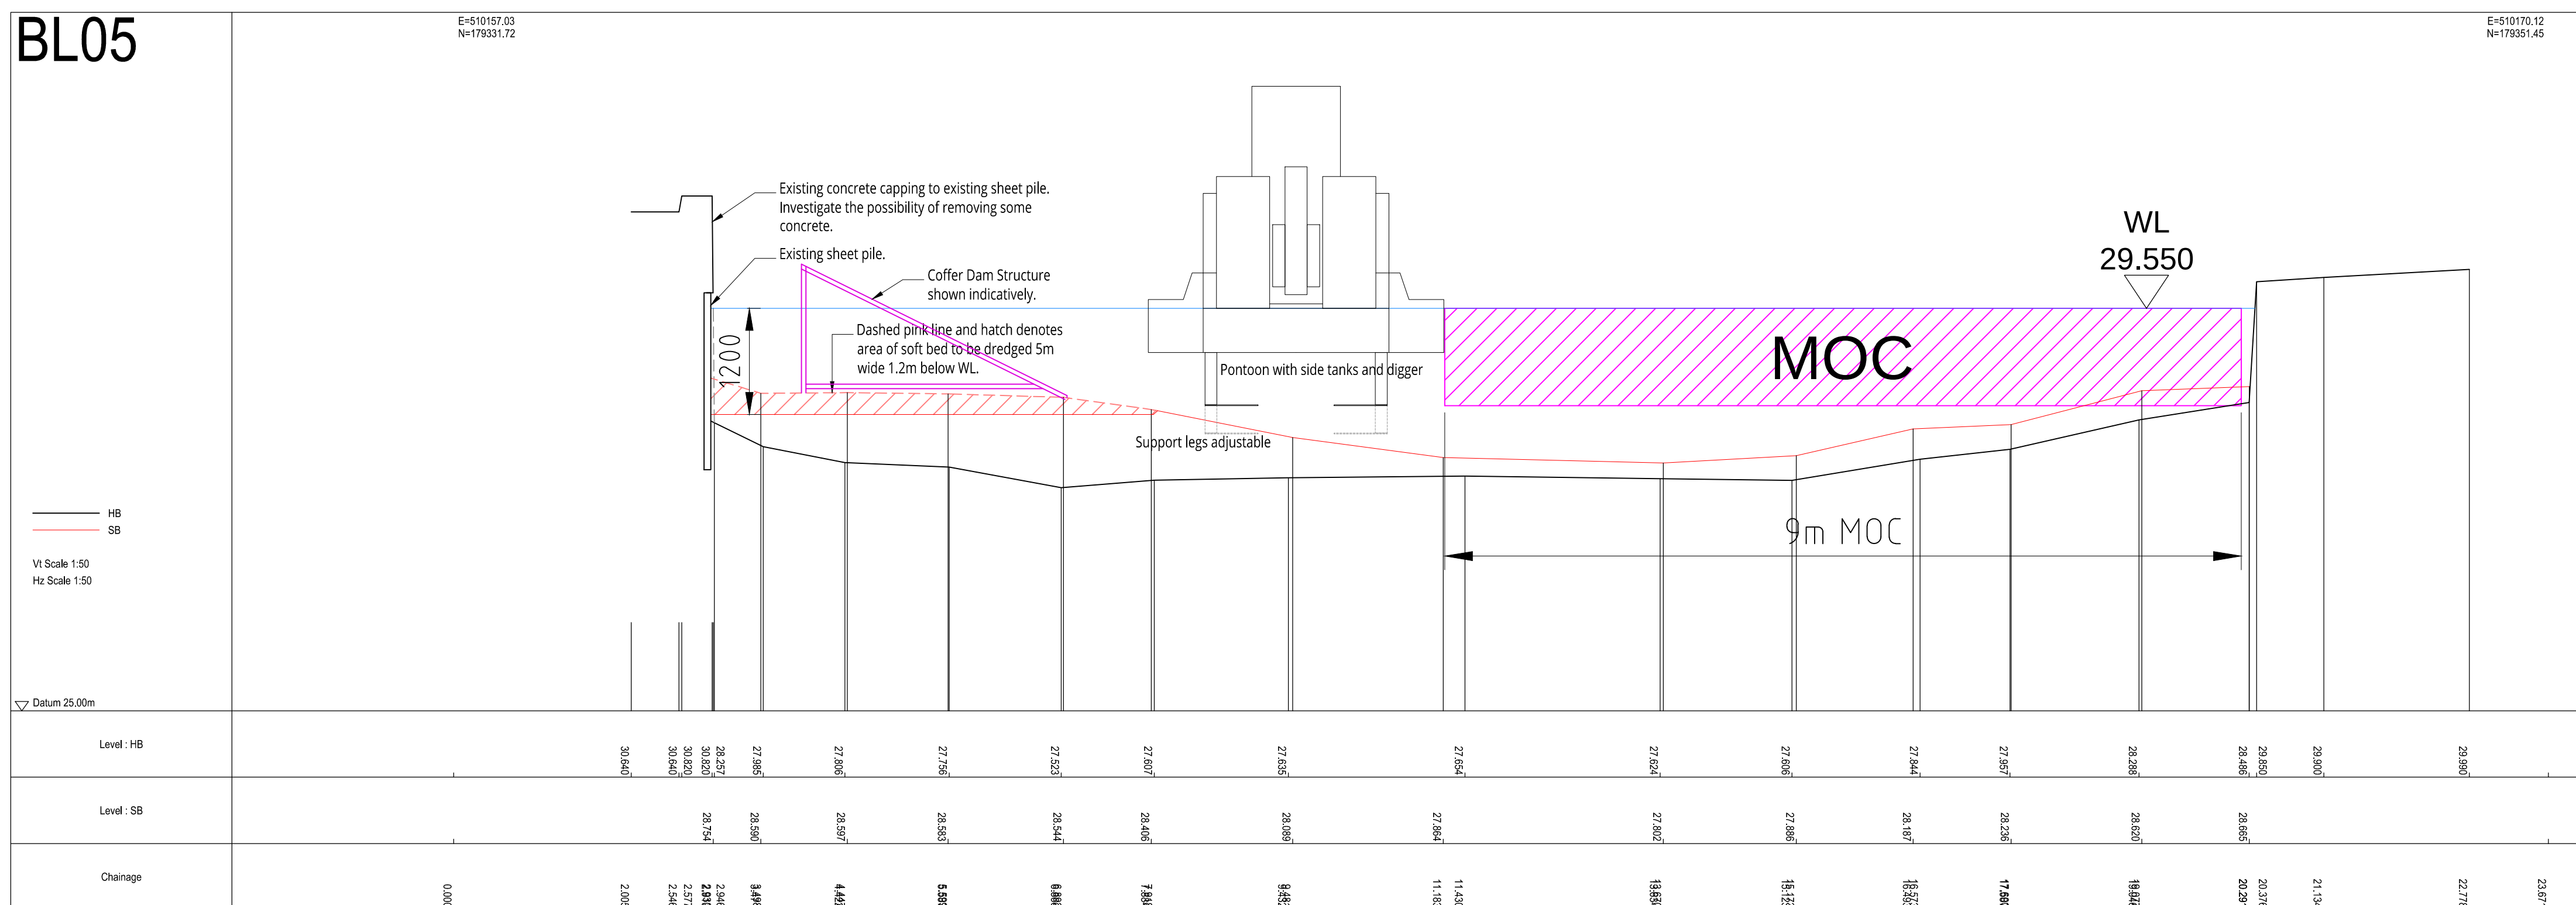

BLUETECH WATERFRONT SOLUTIONS LTD Georgian House, 63 - 73 Salfisford Warwick CV34 4TR Tel: 01926 353 555 Fax: 01926 353 559 Email: enquiries@bluetechwaterfrontsolutions.co.uk Web: www.bluetechwaterfrontsolutions.co.uk	 The logo for Bluetech Waterfront Solutions features a stylized blue wave graphic on the left, composed of several curved lines. To the right of the wave, the word "Bluetech" is written in a bold, blue, sans-serif font. Below "Bluetech", the words "Waterfront Solutions" are written in a smaller, blue, sans-serif font.
--	---

CLIENT	-
PROJECT	WORKS TO EXISTING CANAL, FORMER NESTLE FACTORY. HAYES

DRAWING	GENERAL ARRANGMENT SECTIONS (SHEET 2)
---------	--

All dimensions to be checked on site before work is commenced. Do not scale from this drawing. This drawing is copyright and must not be reproduced without consent.

All dimensions to be checked on site before work is commenced. Do not scale from the drawing. This drawing is copyright and must not be reproduced without consent.