


STATION SCHEDULE

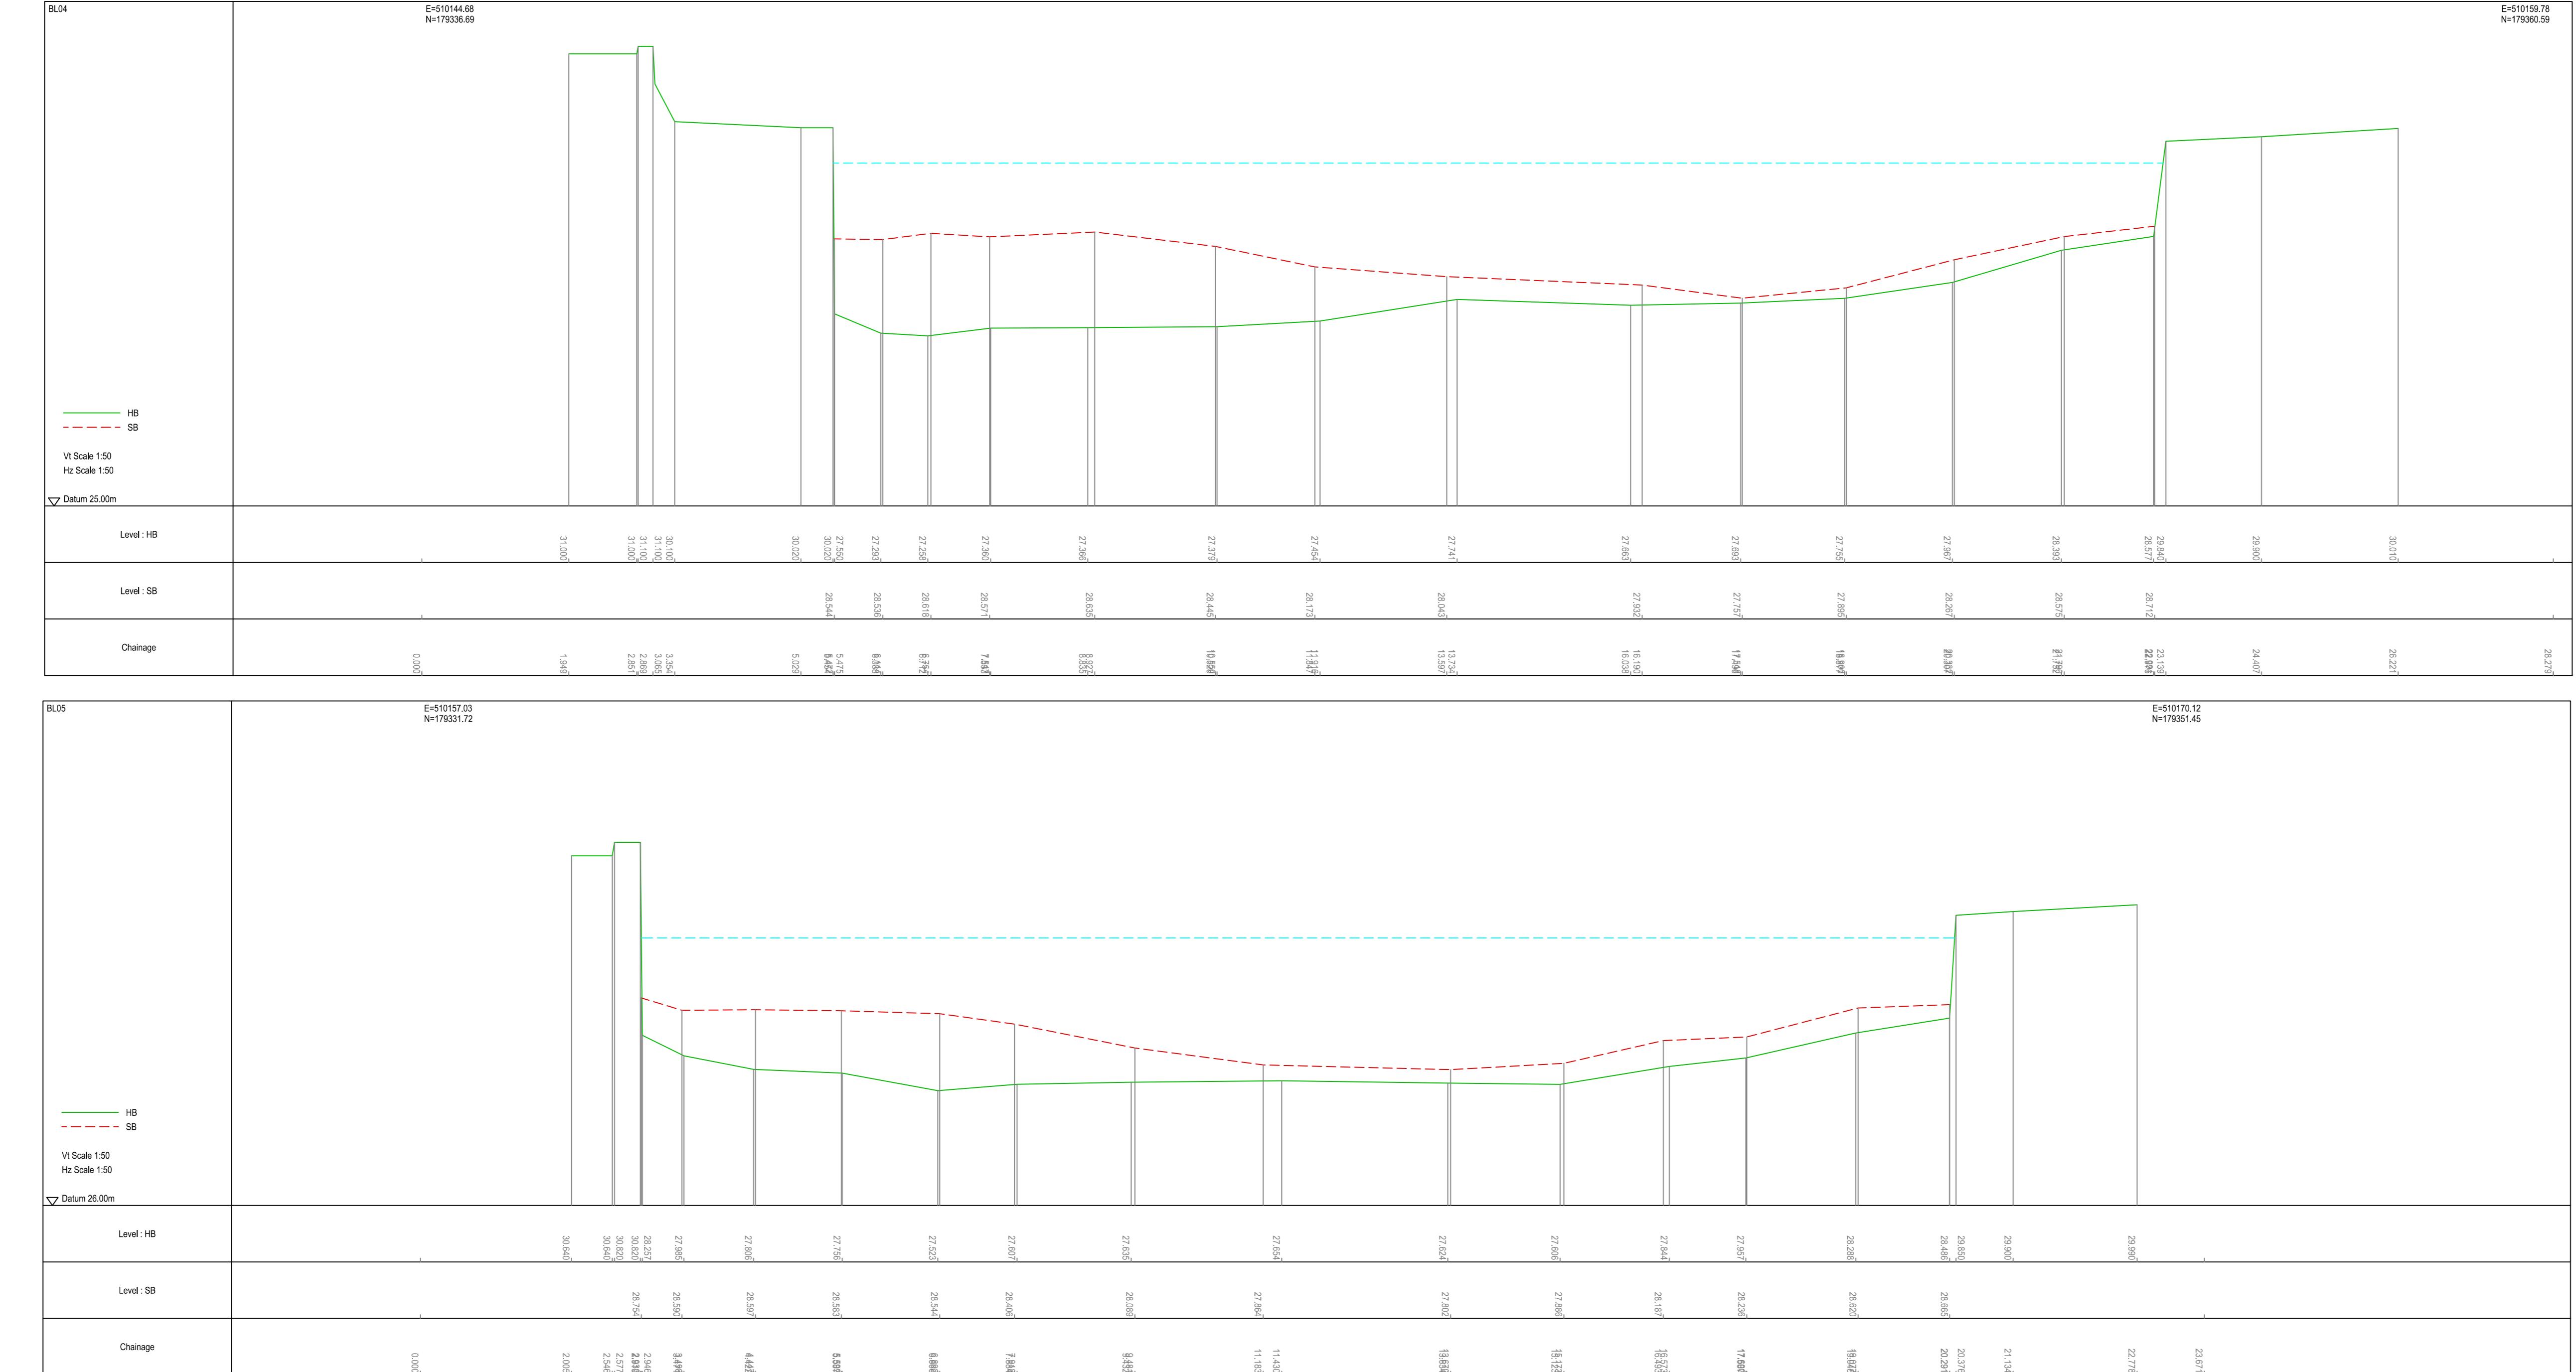

## REVISIONS

## HD SURVEYING

SF3 Stapeley House  
Stapeley Technology Park  
London Road, Stapeley,  
Cheshire.  
Tel: 01782 715565

Client  
Bluetech Waterfront Solutions Limited

Location  
HAYES CANAL - BARATTS SITE

Title  
SECTIONS SHEET2

Level Datum  
OSGM15

Grid Datum  
OSTN15

Project Number  
552

Drawing Reference  
SEC-SH2

Surveyor  
FC

Checked  
FC

Date  
14.02.23

Scale  
1:50

## Comments.

The plan and digital data should only be used for its original intended purpose at the defined survey scale.  
It is for the use only of the party to whom it has been addressed  
and is not to be reproduced, given to another party or used for the whole  
or part of its contents. This survey has been prepared on the  
basis that all information and facts, which may affect the survey,  
have been disclosed to us by the parties concerned and no  
liability nor responsibility can be accepted, unless full disclosure  
has been made.

All ground features that were visible at the time of the survey  
have been located, however there may be items obscured.