
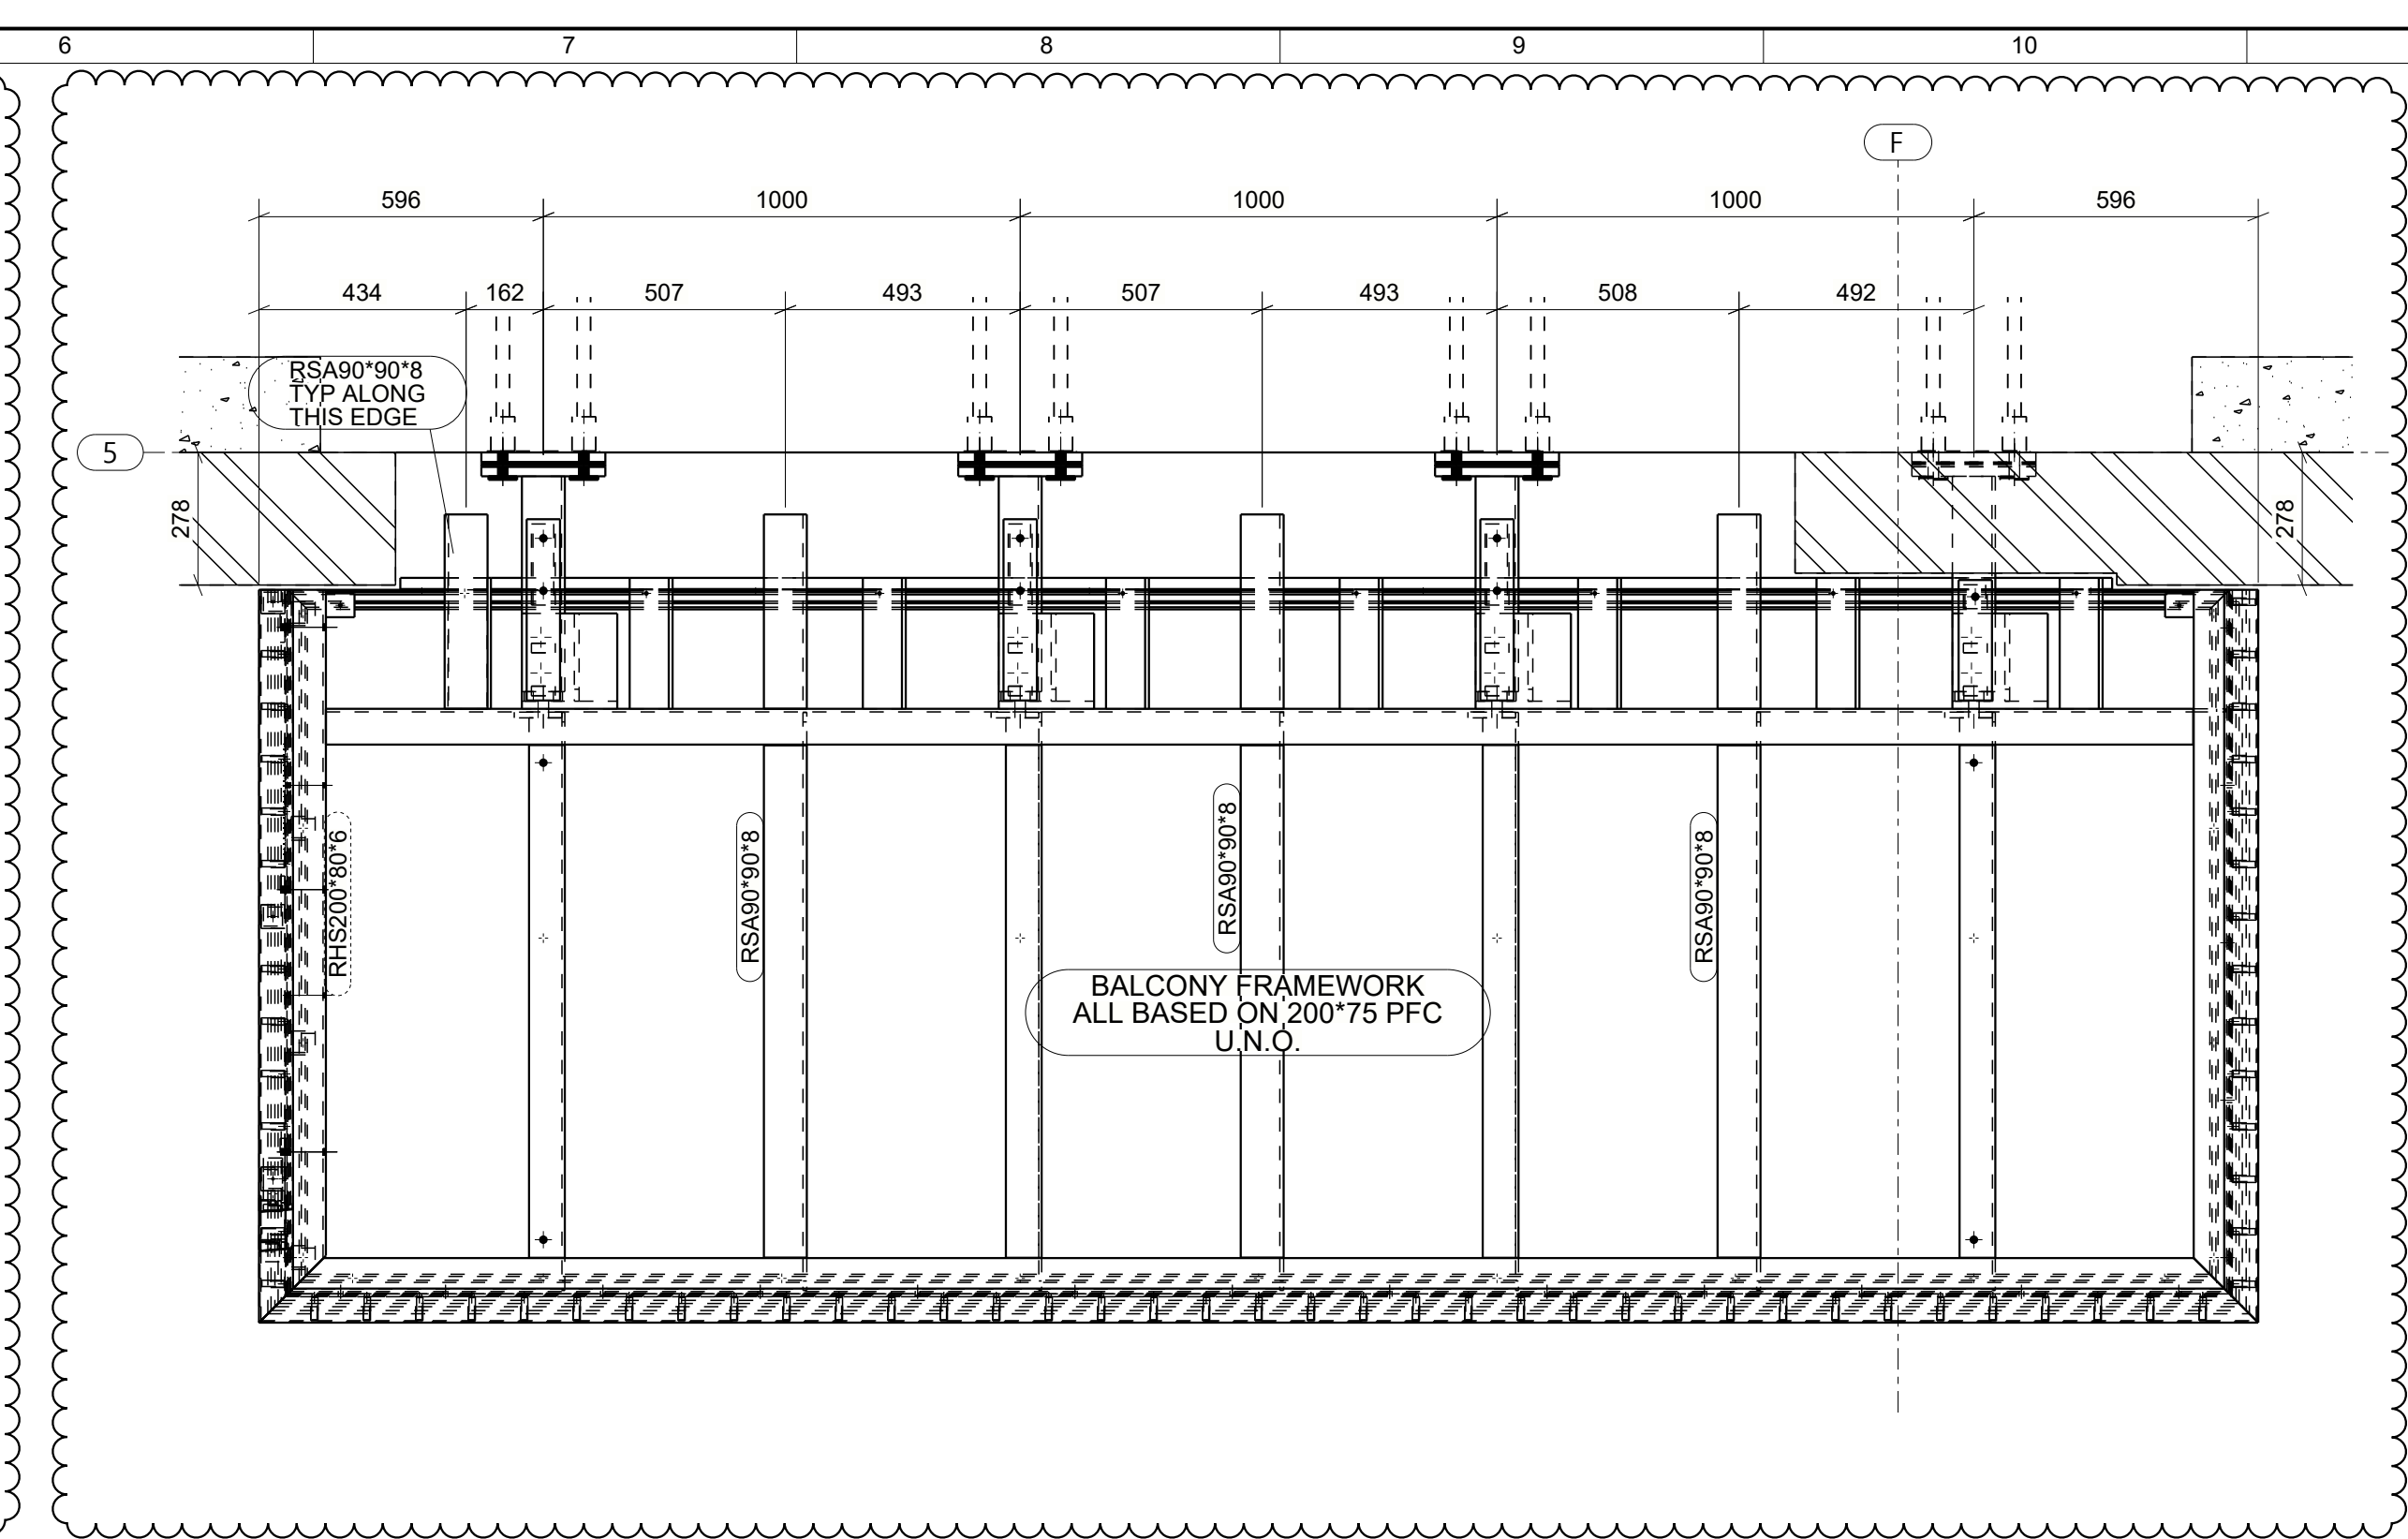


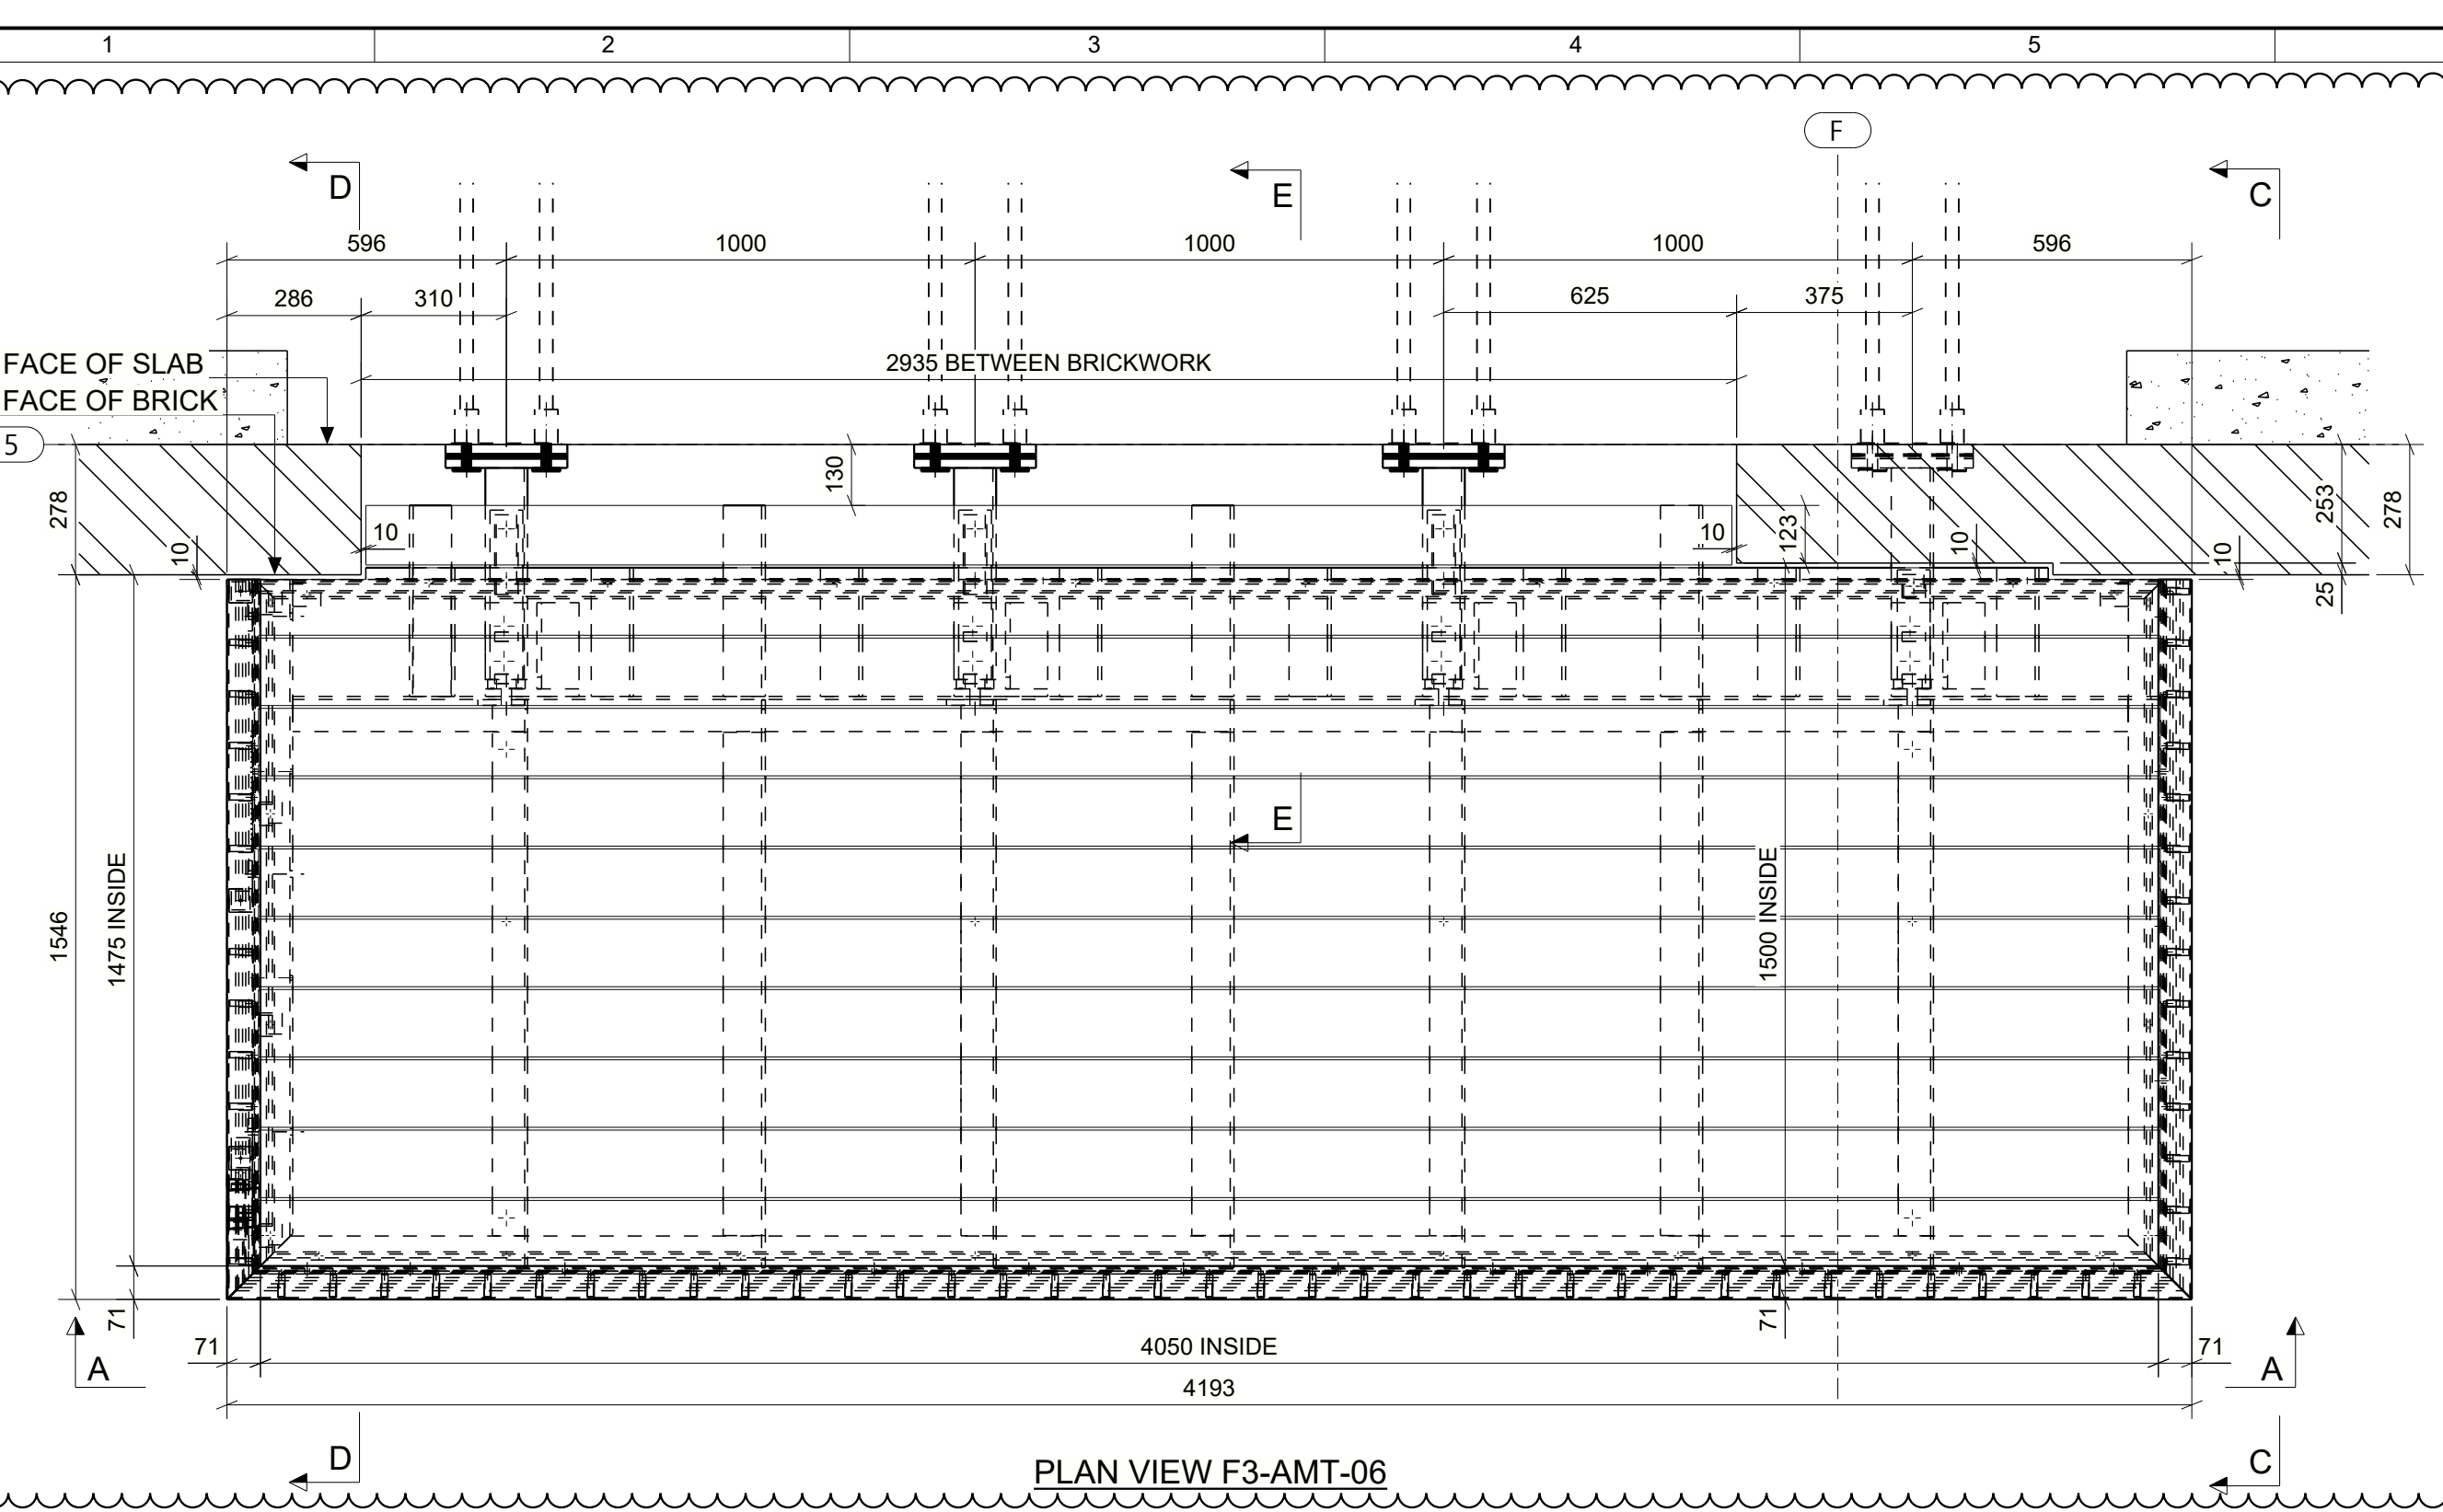

Drawing Status:

FOR APPROVAL






General Notes:
REFER TO GA07 FOR TYP SECTION THRO'

TDS No: 4529

Execution Class: EXC2

Finishes:
BALCONY CARCASS (HIDDEN) GALVANISED
DECKING RAL7006 BEIGE GREY
ALL OTHER VISIBLE ITEMS RAL9005 JET BLACK

PERFORATED PANEL
30% OPEN AREA
1.5mm THK ALUMINIUM
50mm PLAIN BORDER
SCALE 1:5

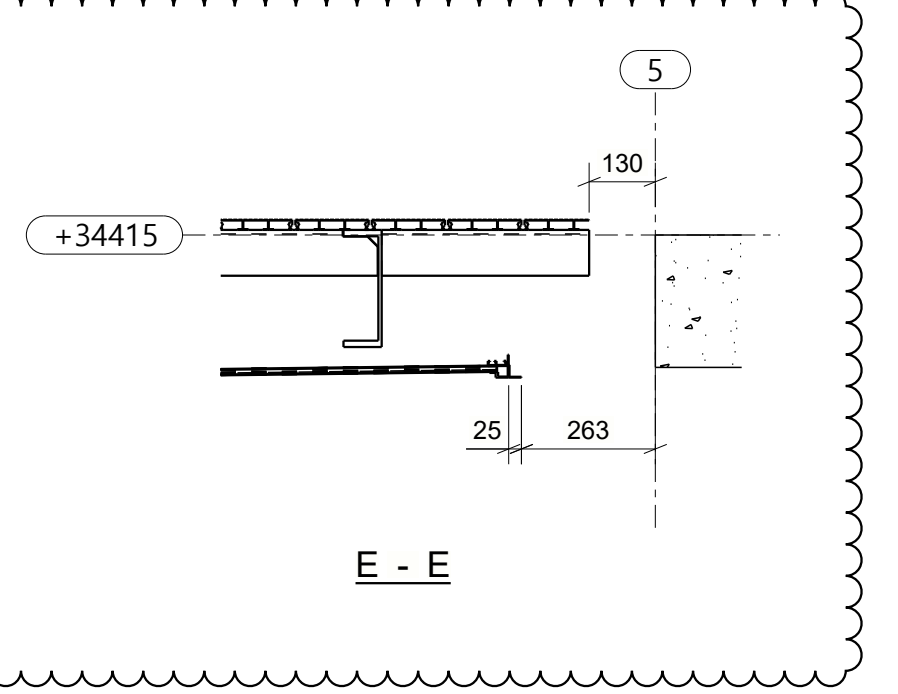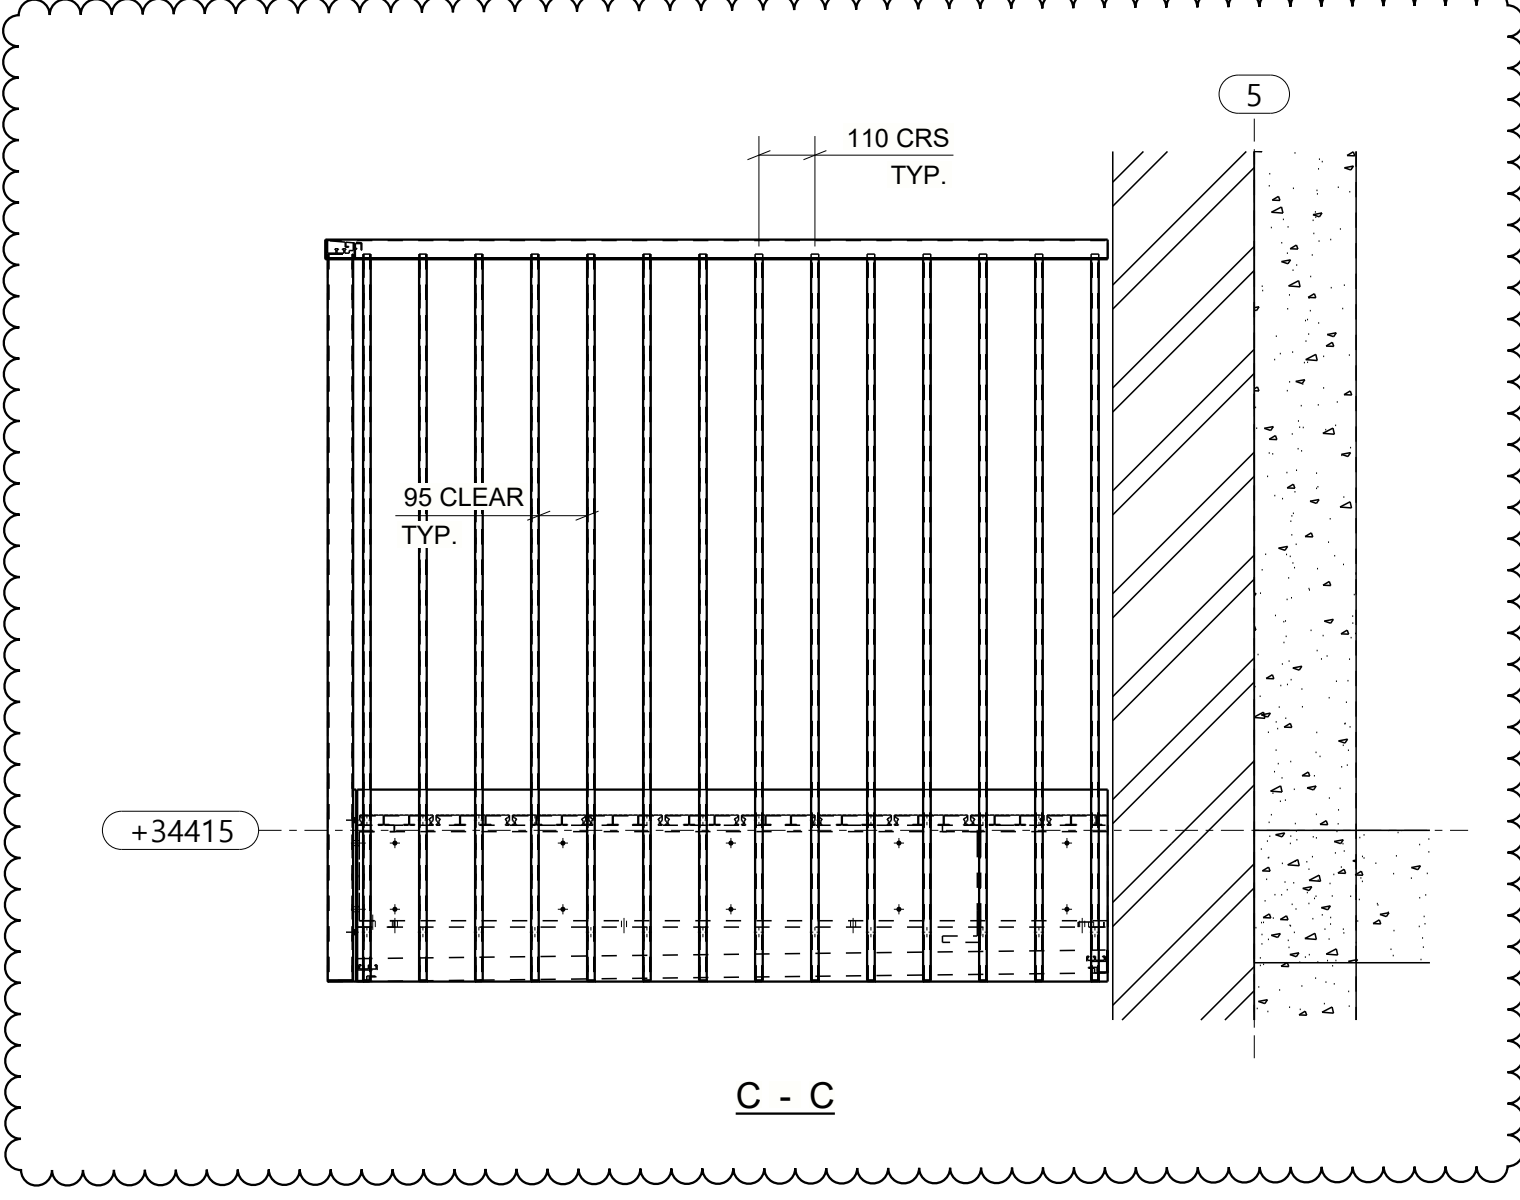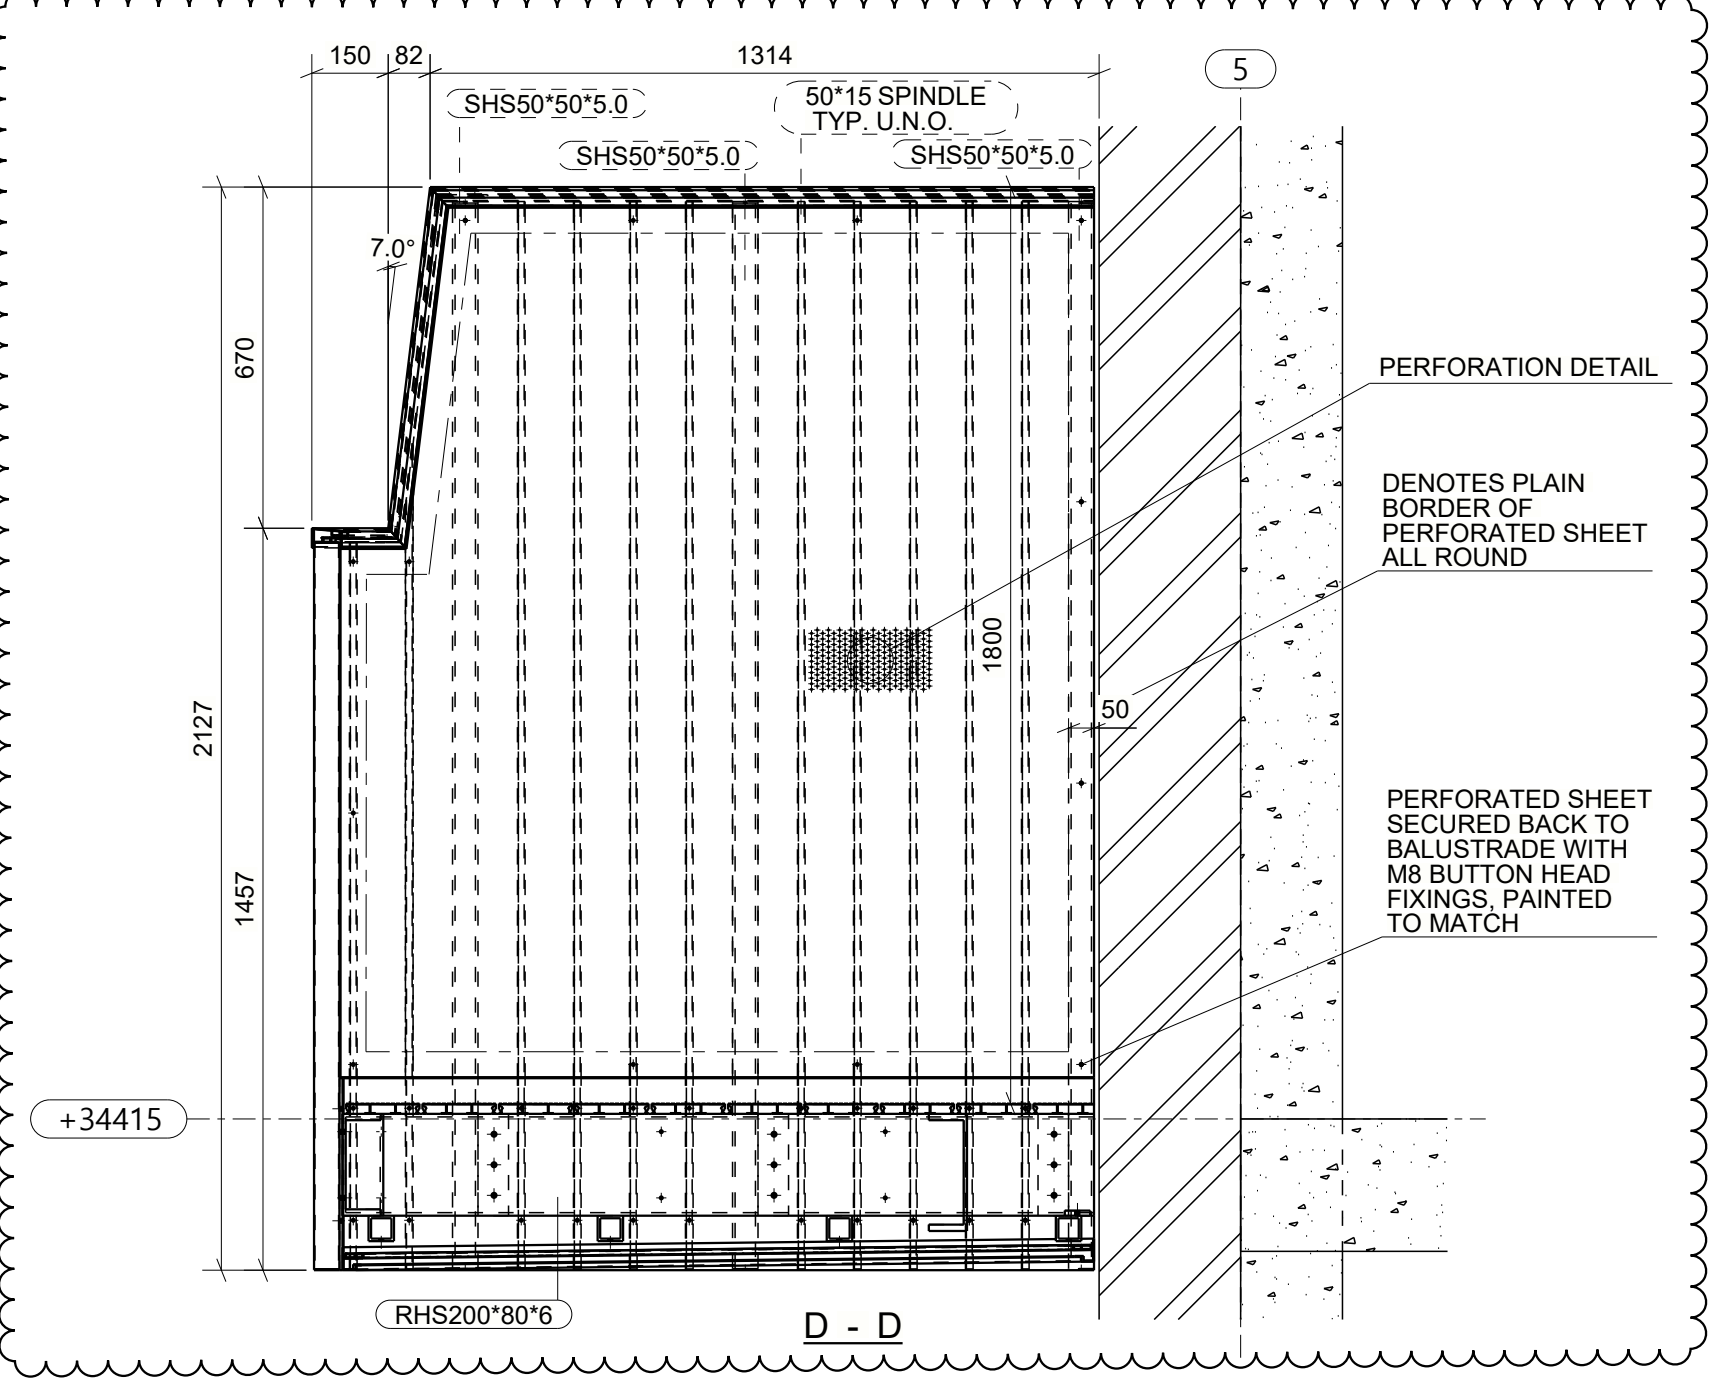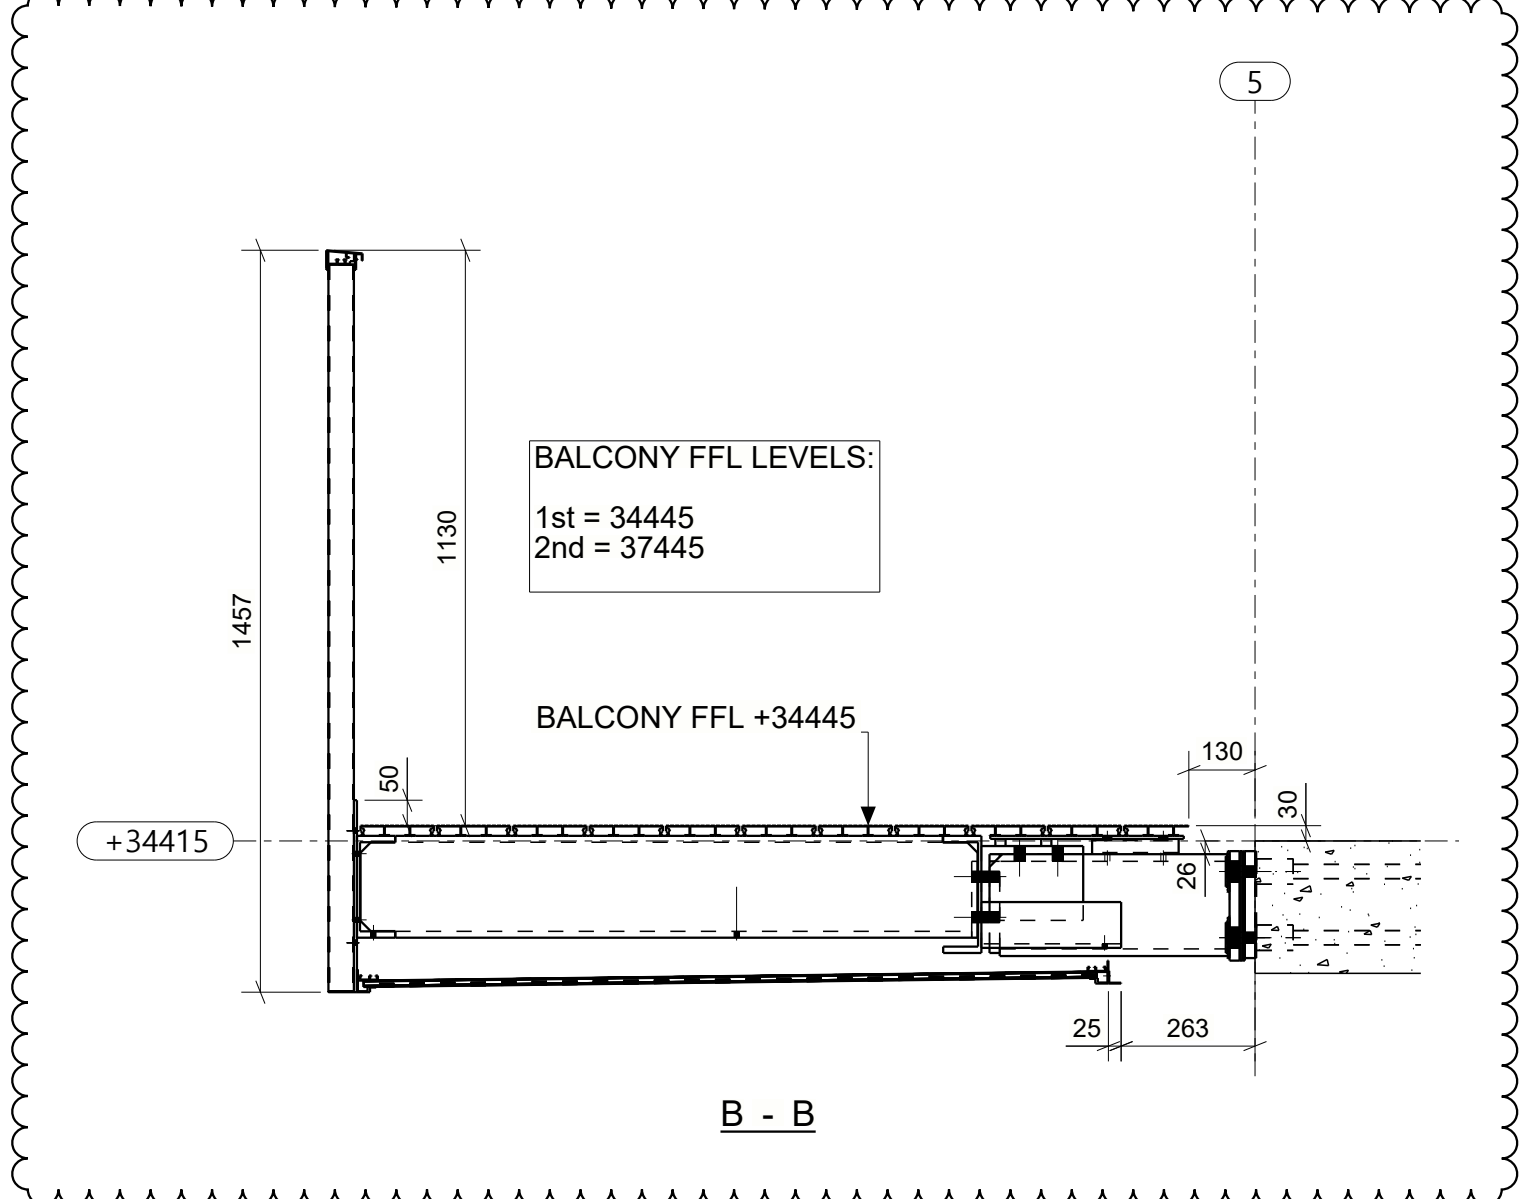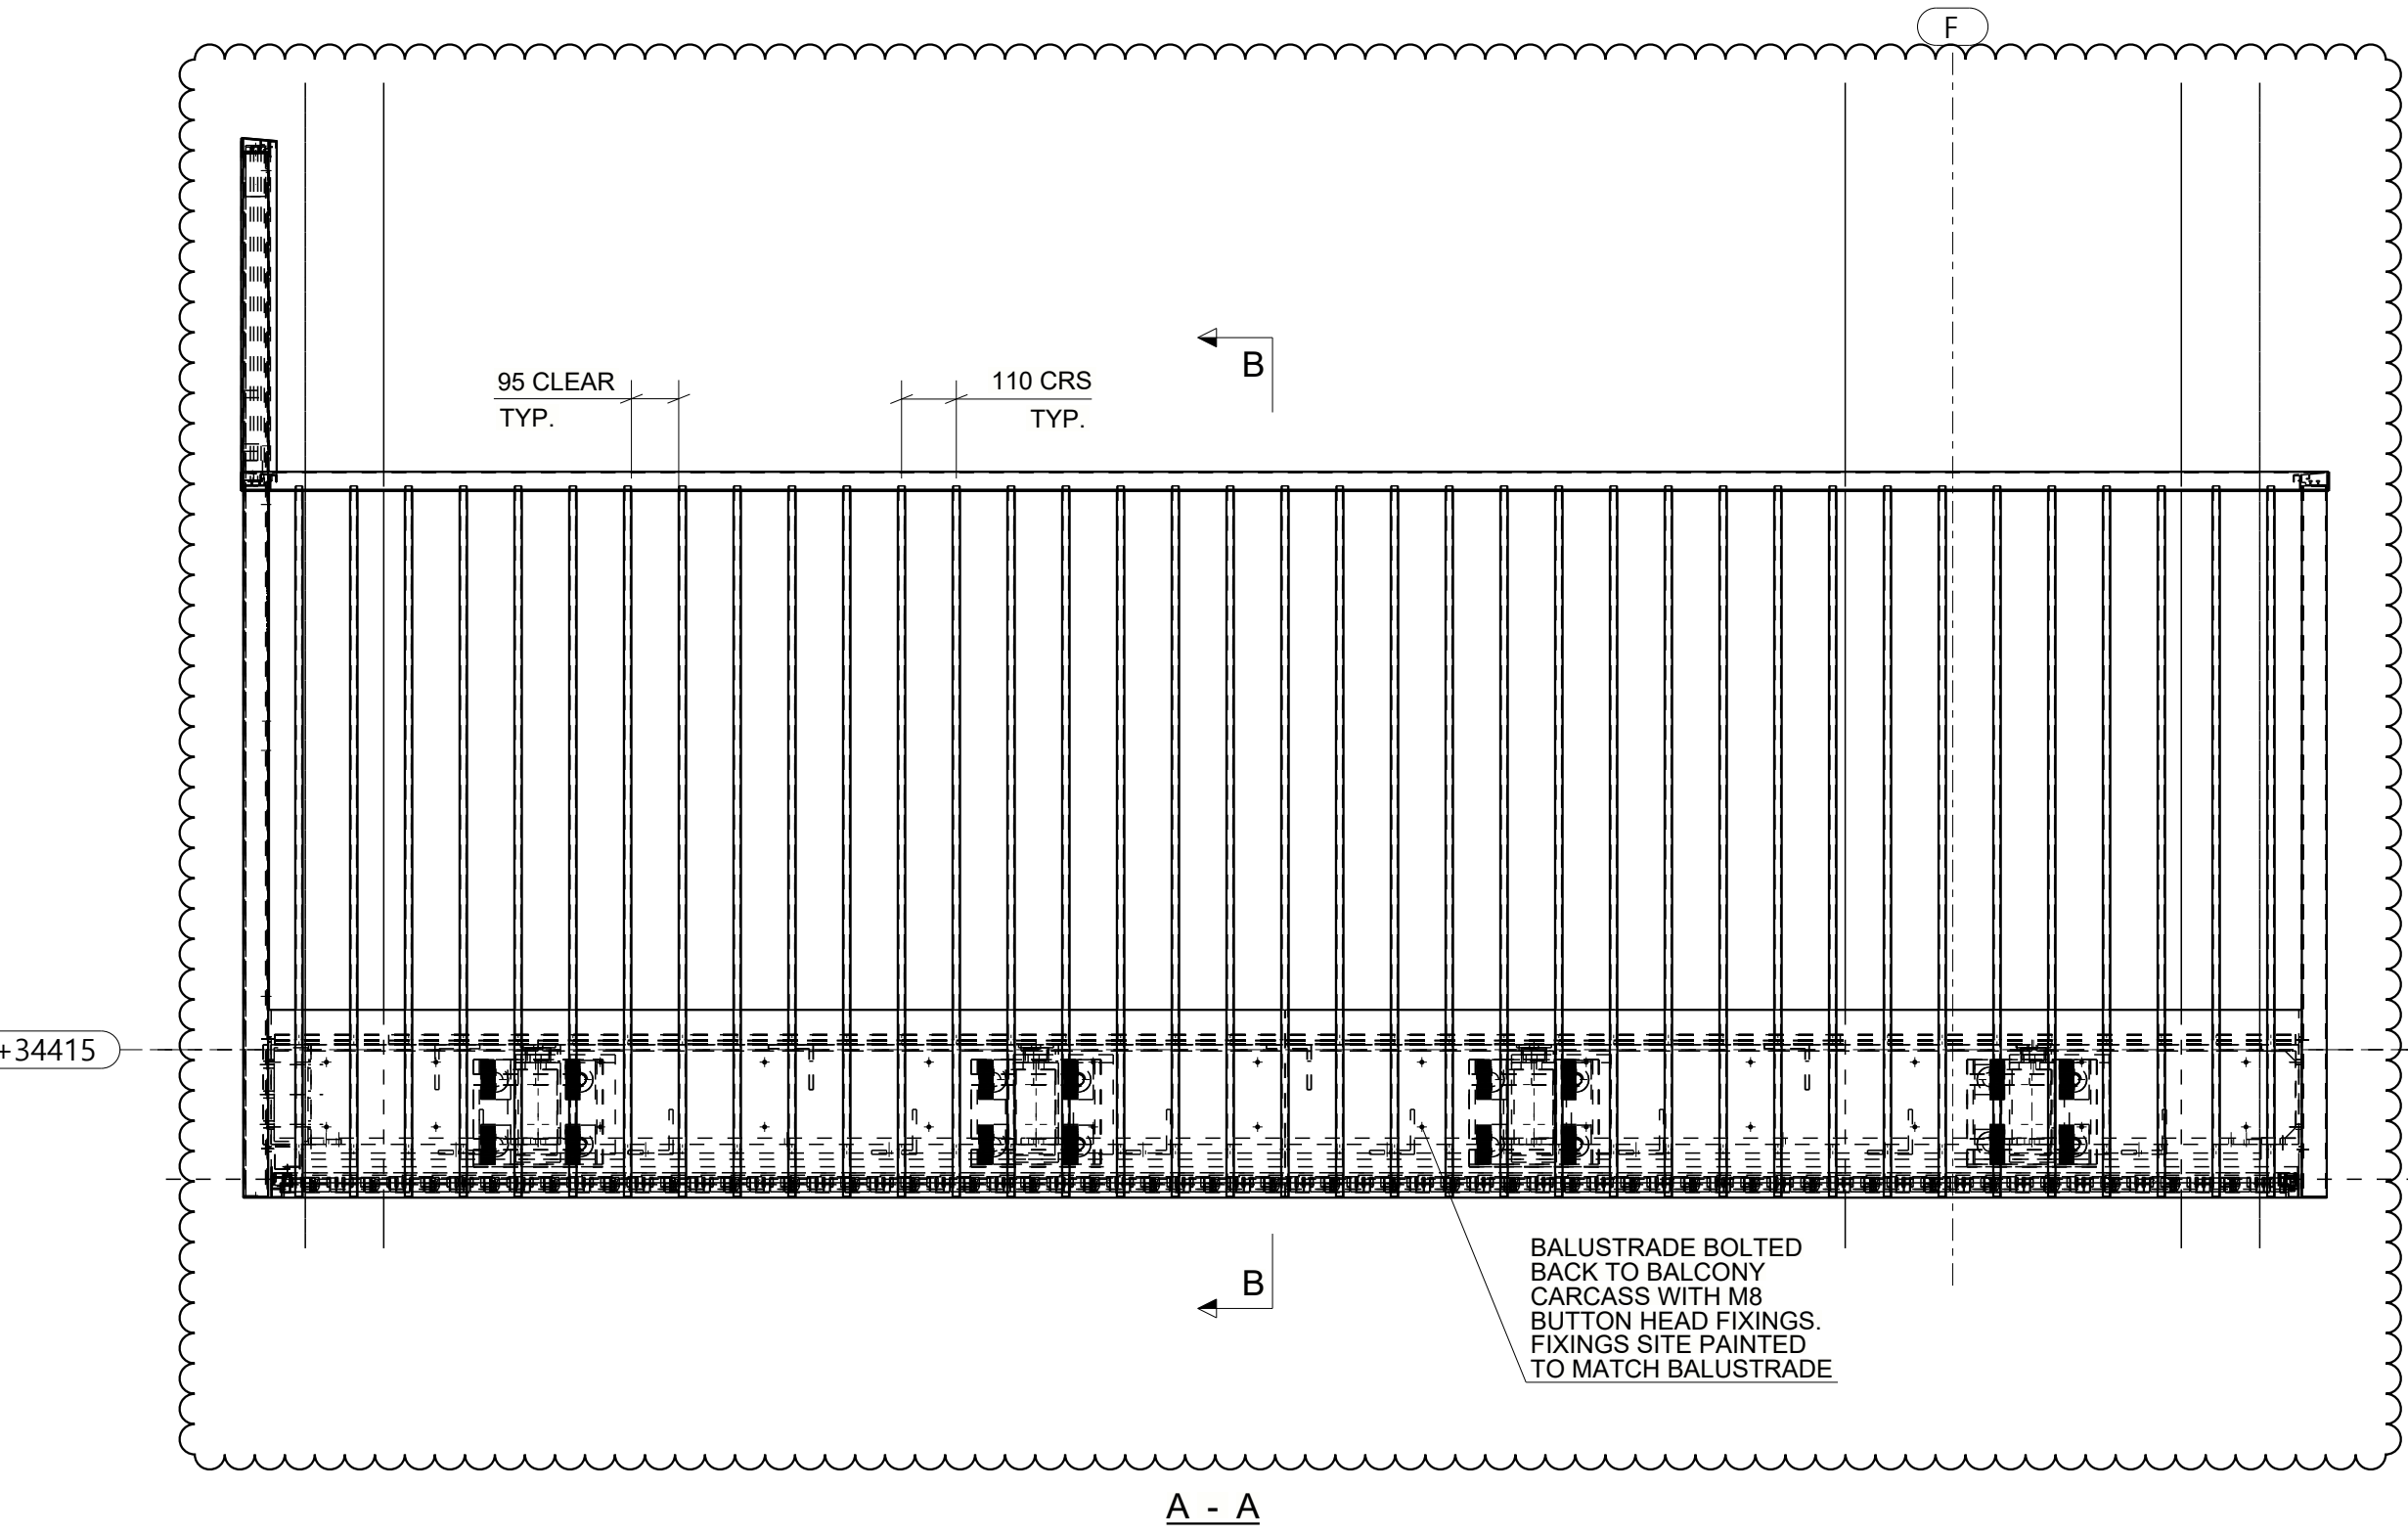

Rev. Mark	Revision Description	Rev. Date
P03	REV'D TO COMMENTS / FOR APPROVAL	22.08.2022
P02	REV'D TO COMMENTS / FOR APPROVAL	19.07.2022
P01	REV'D TO COMMENTS / FOR APPROVAL	05.07.2021
P0	ISSUED FOR APPROVAL	09.06.2021

Client: BARRATT LONDON


Contract: NESTLE FACTORY HAYES

Drawing Title: GENERAL ARRANGEMENT OF BALCONY TYPE F3 AMT-06 PRIVACY SCREEN BLOCK F3


Drawn: GT Date: 08.06.2021 Scale @ A1: 1:5 1:15

Drawing No: TDS4529-F3-GA12 Rev. P03

Deep Group, London Ltd
14 Linden Square,
Hendon,
London,
UB8 3TG
020 3814 8400
info@deepgroup-london.com

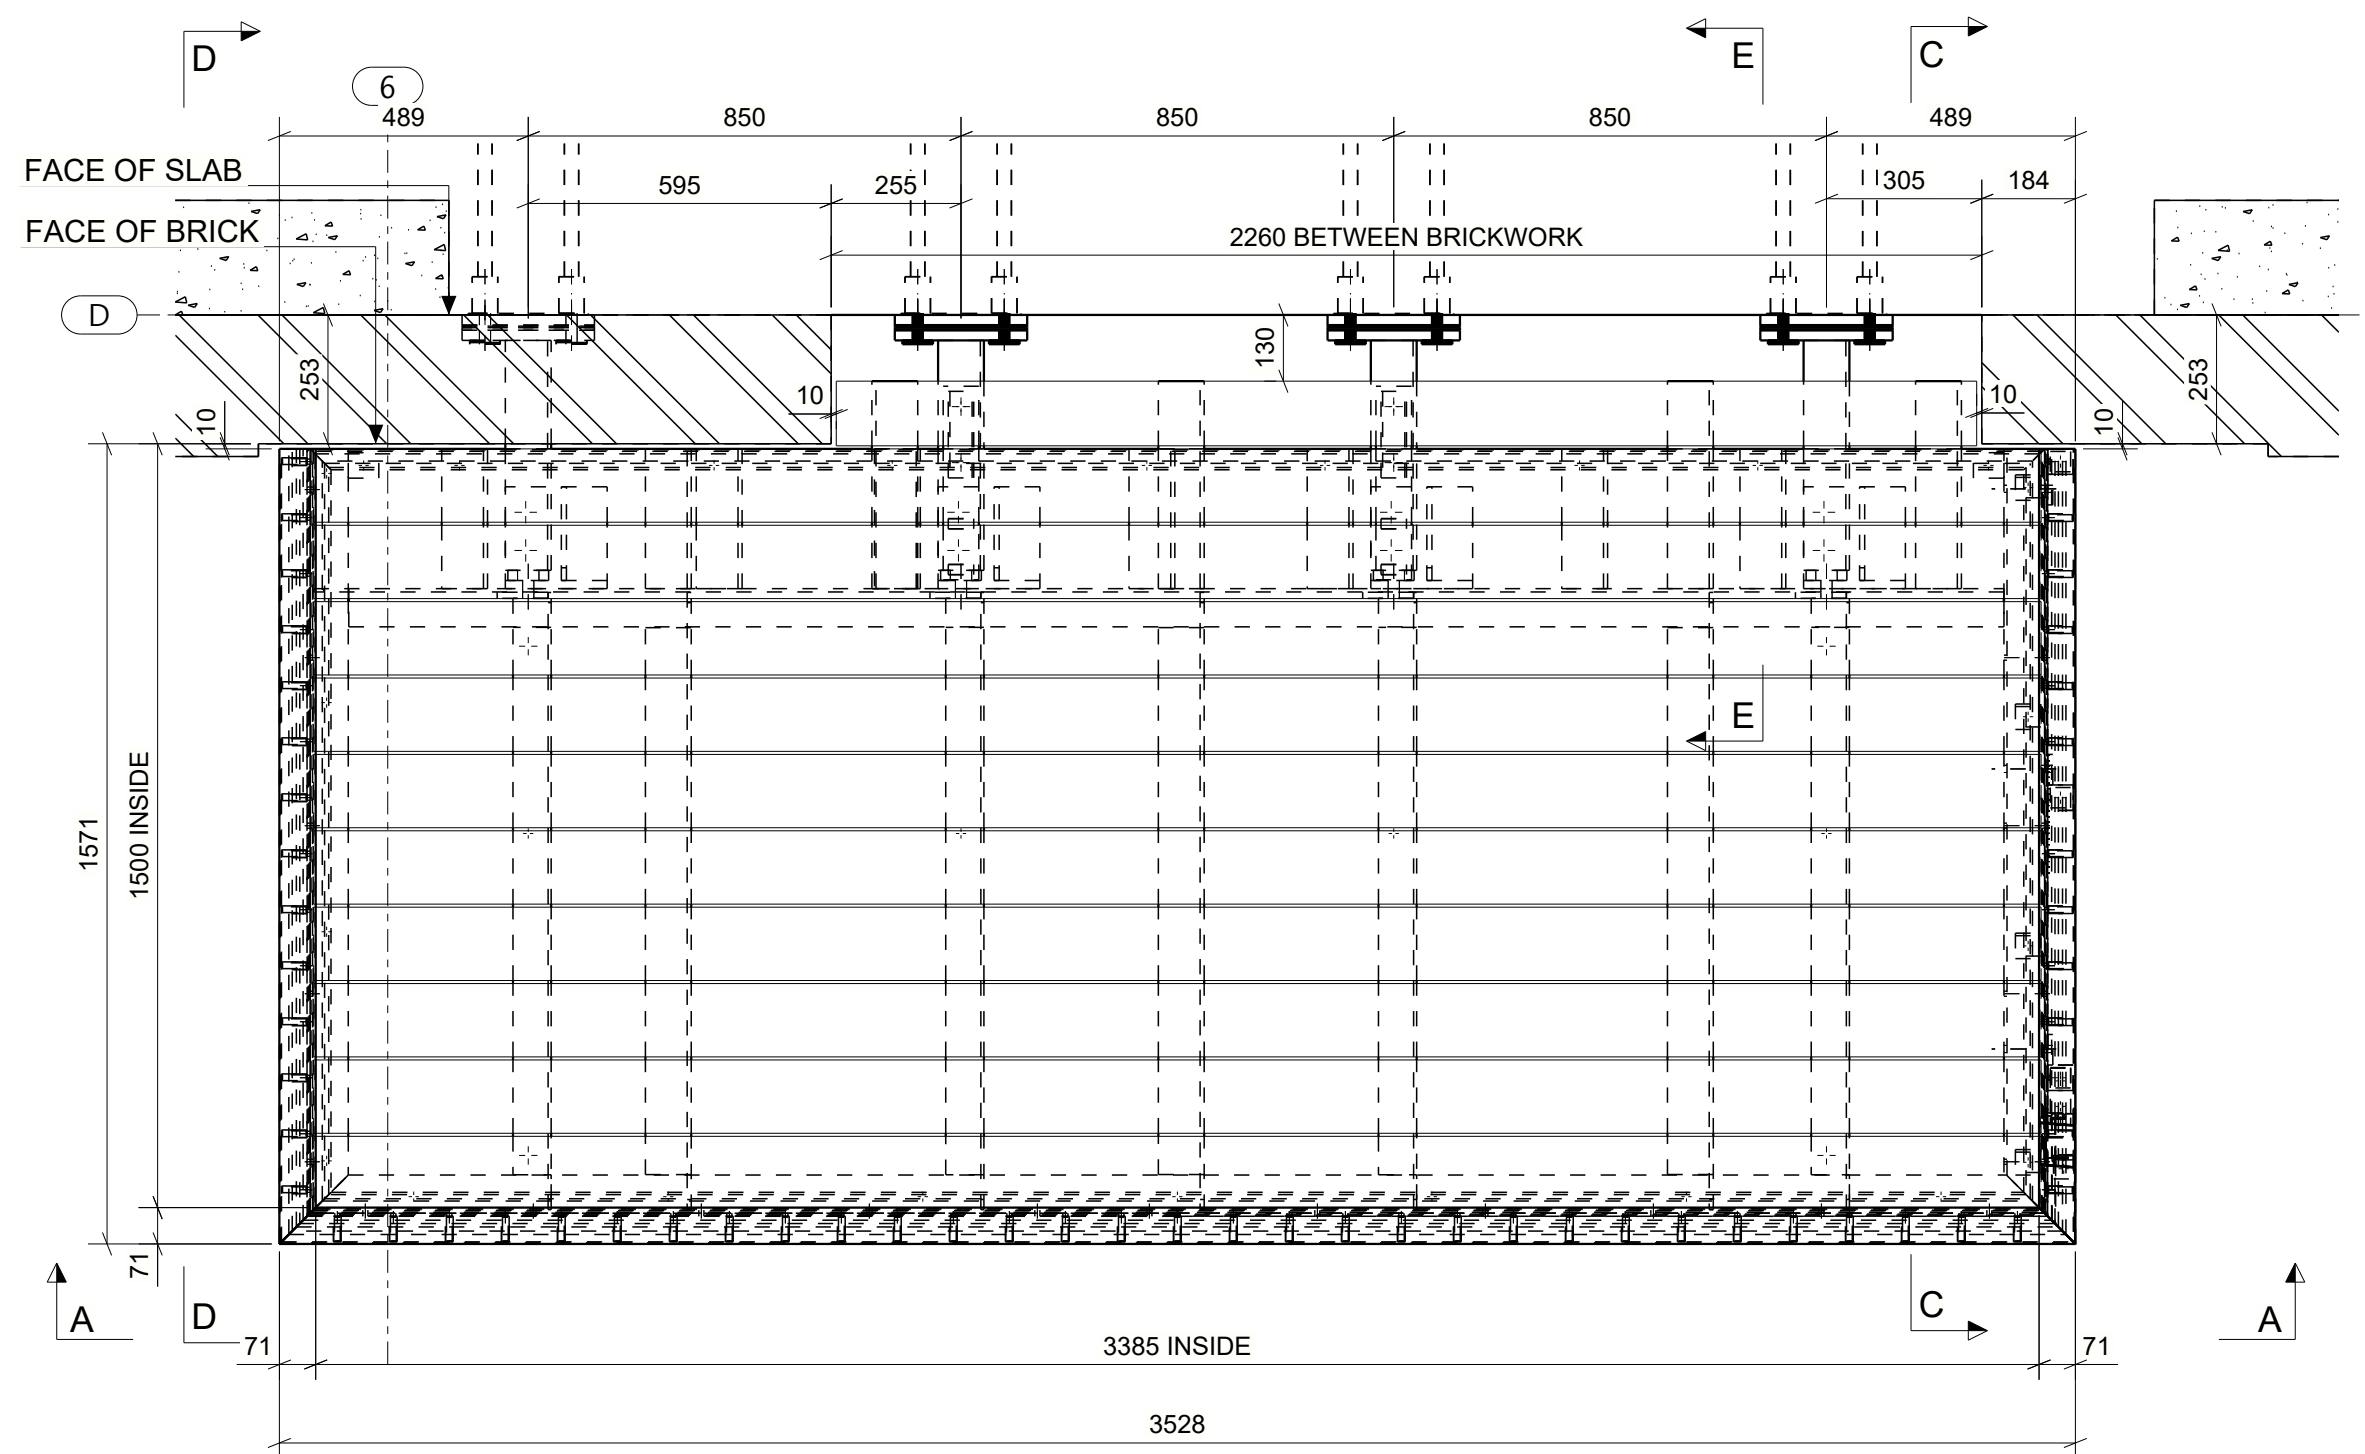

PLAN VIEW F3-AMT-04-01

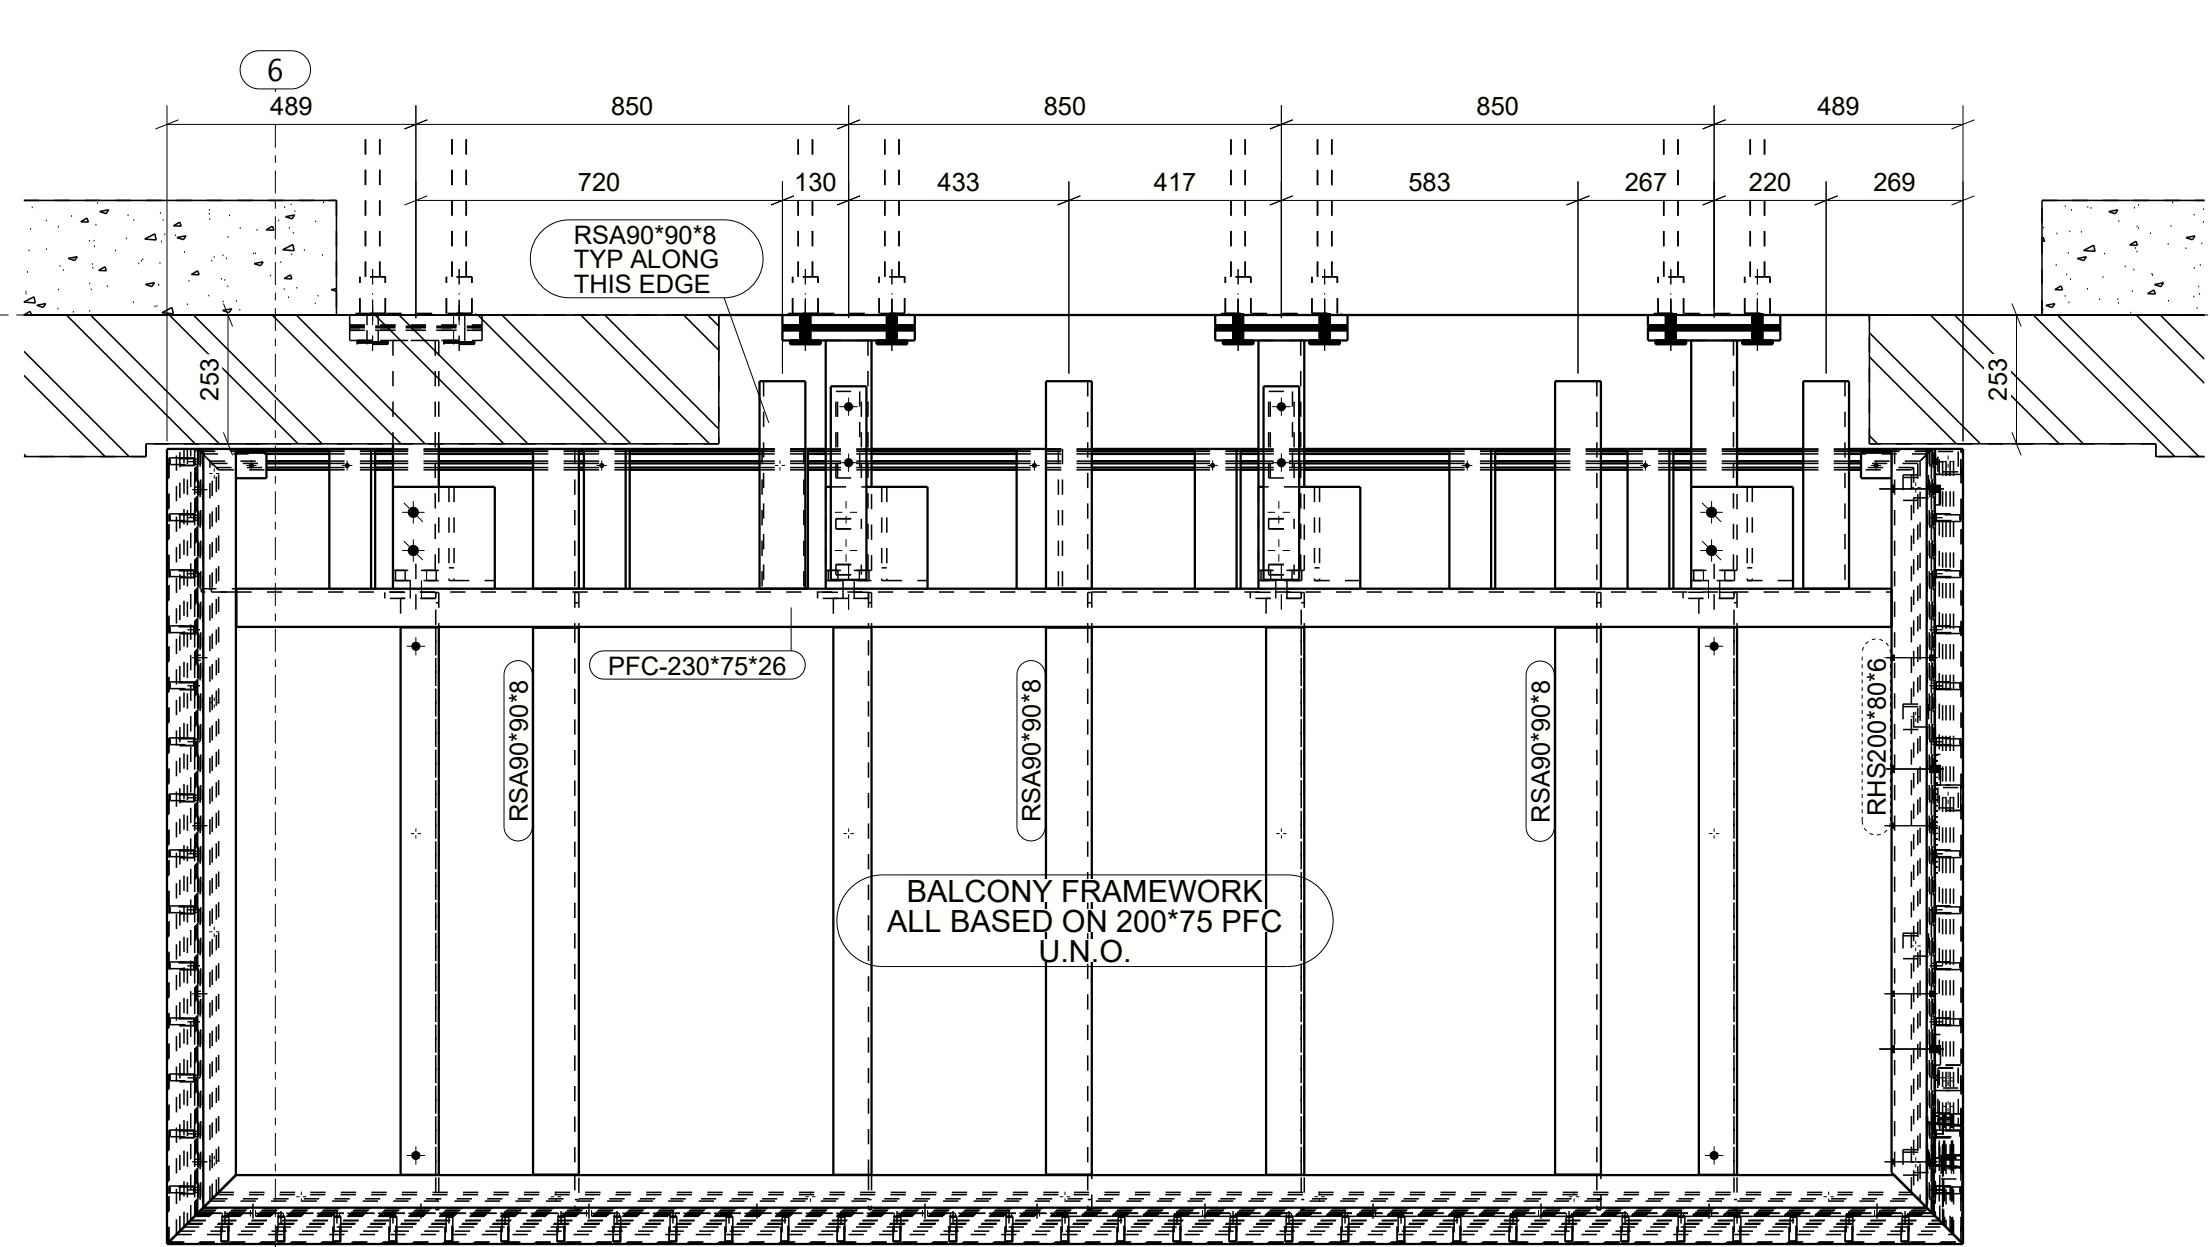

PLAN ON BALCONY (DECKING / SOFFIT OMITTED)



Drawing Status:
FOR APPROVAL

General Notes:
REFER TO GA07 FOR TYP. SECTION THRO

TDS No: 4529


Execution Class: EXC2

Finishes:
BALCONY CARCASS (HIDDEN) GALVANISED
DECKING RAL7006 BEIGE GREY
ALL OTHER VISIBLE ITMES RAL9005 JET BLACK

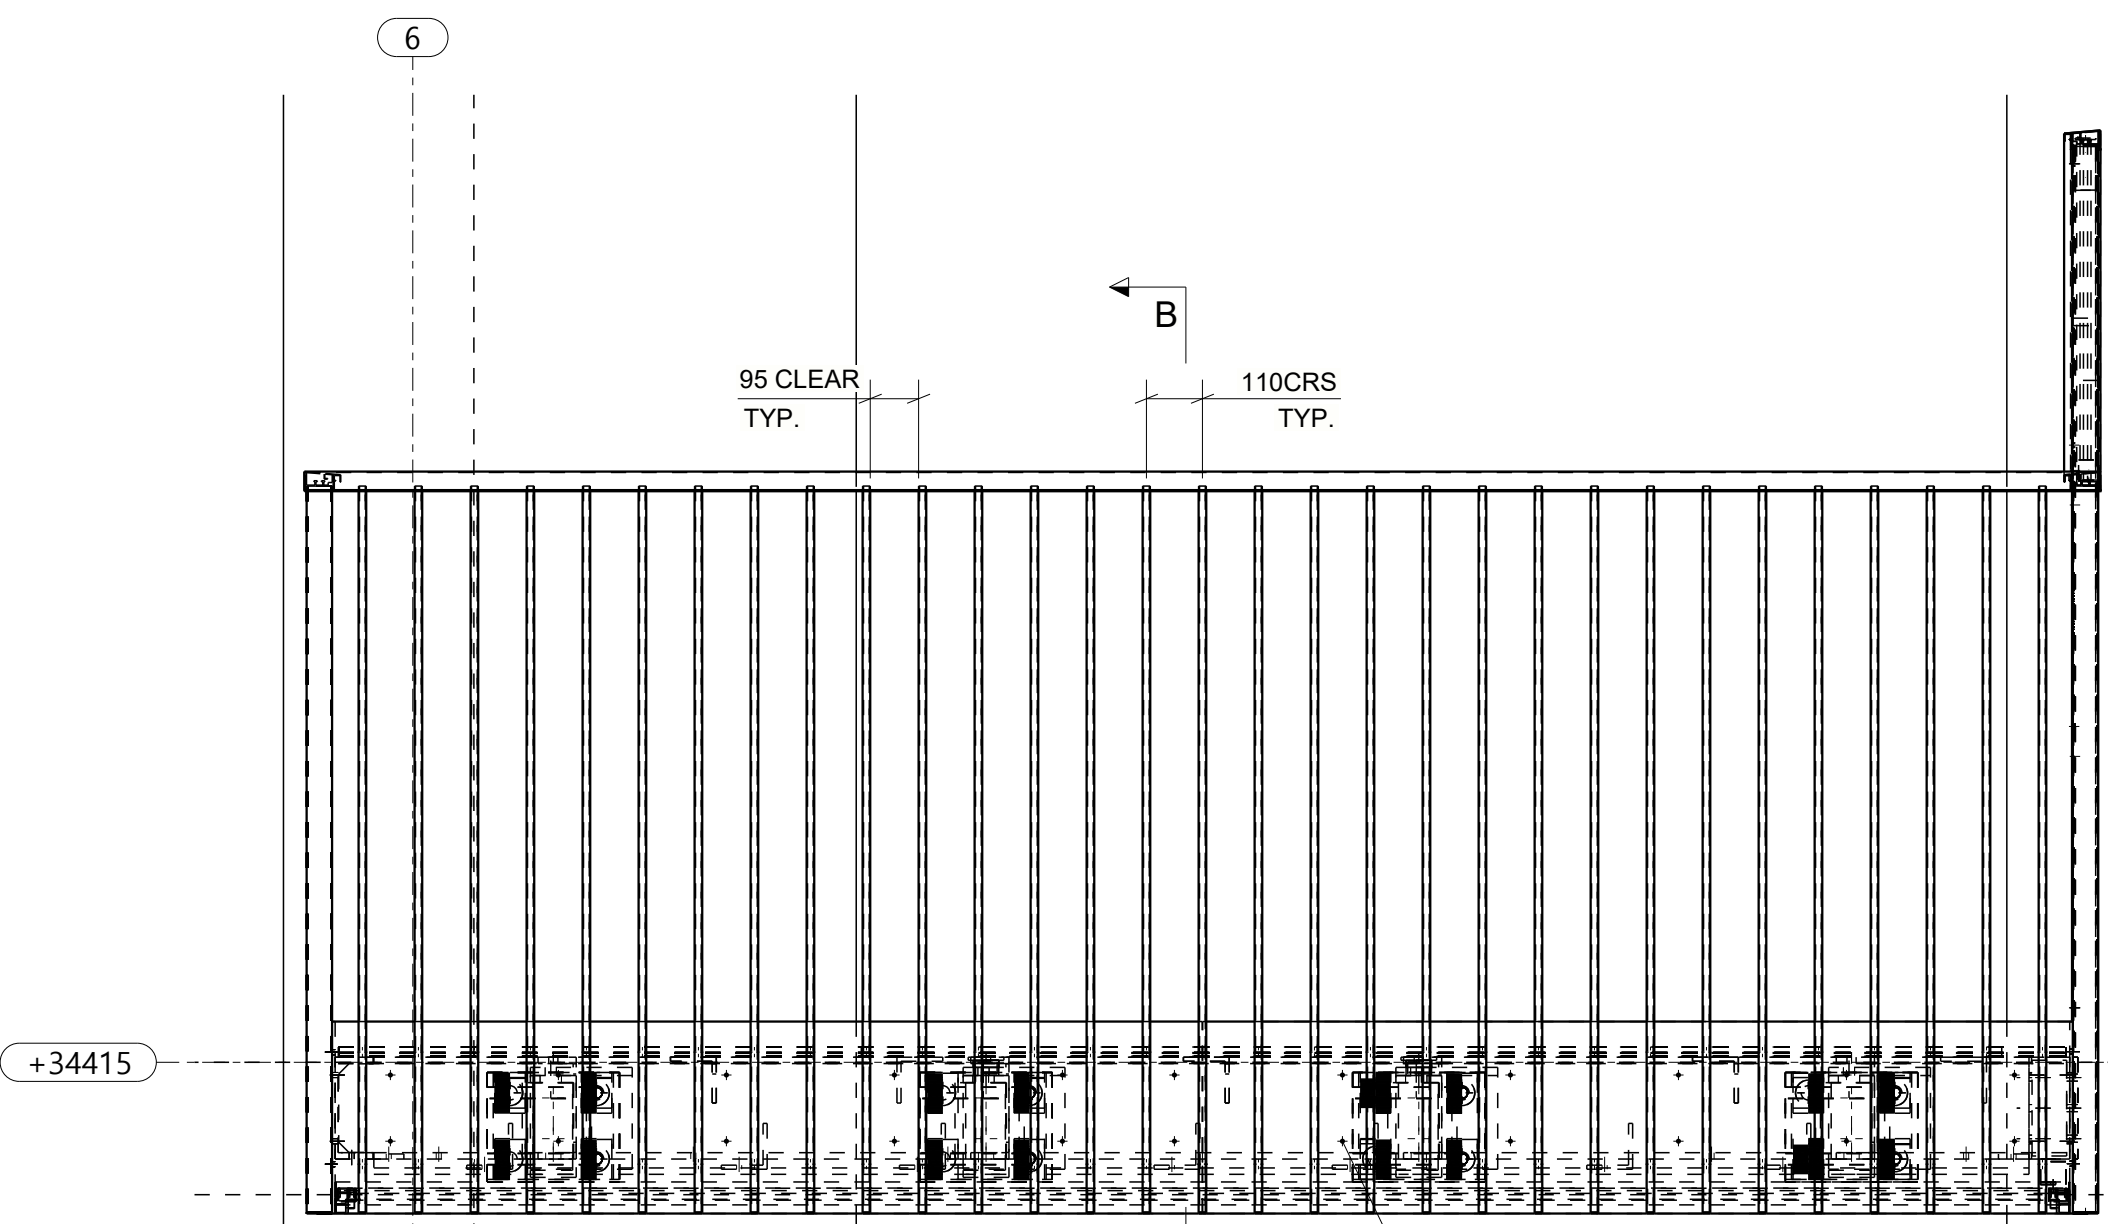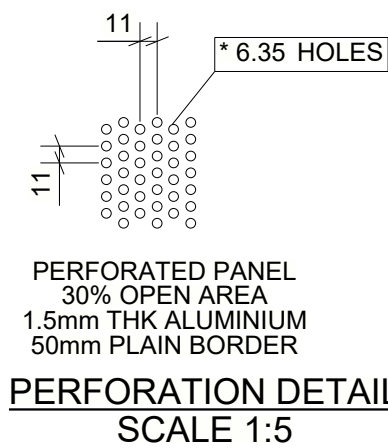

A - A


BALUSTRADE BOLTED BACK TO BALCONY CARCASS WITH M8 BUTTON HEAD FIXINGS. FIXINGS SITE PAINTED TO MATCH BALUSTRADE

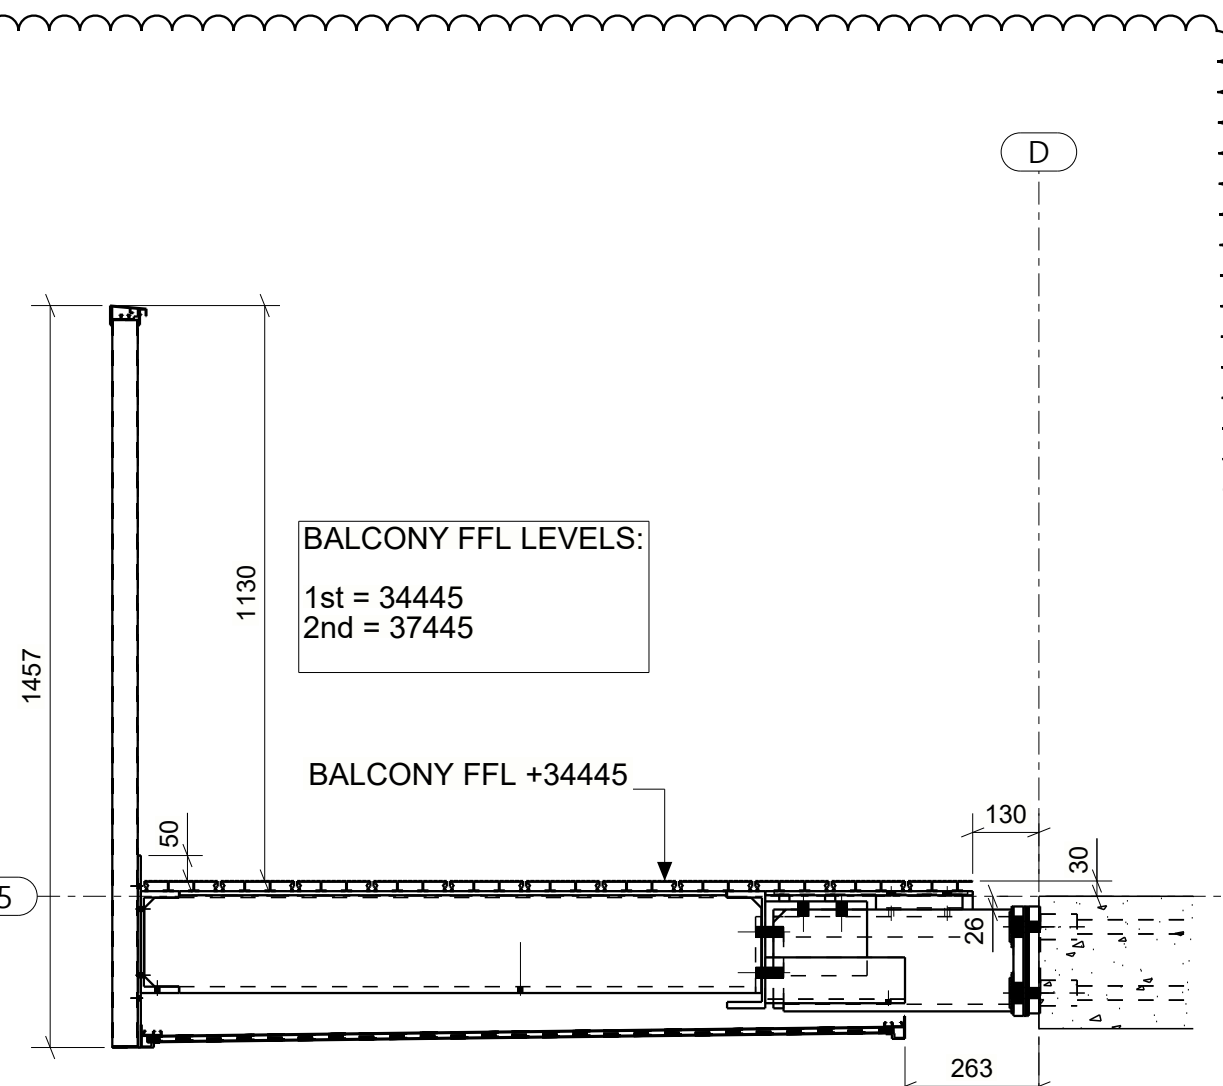


B - B

BALCONY FFL LEVELS:
1st = 34445
2nd = 37445

BALCONY FFL +34445

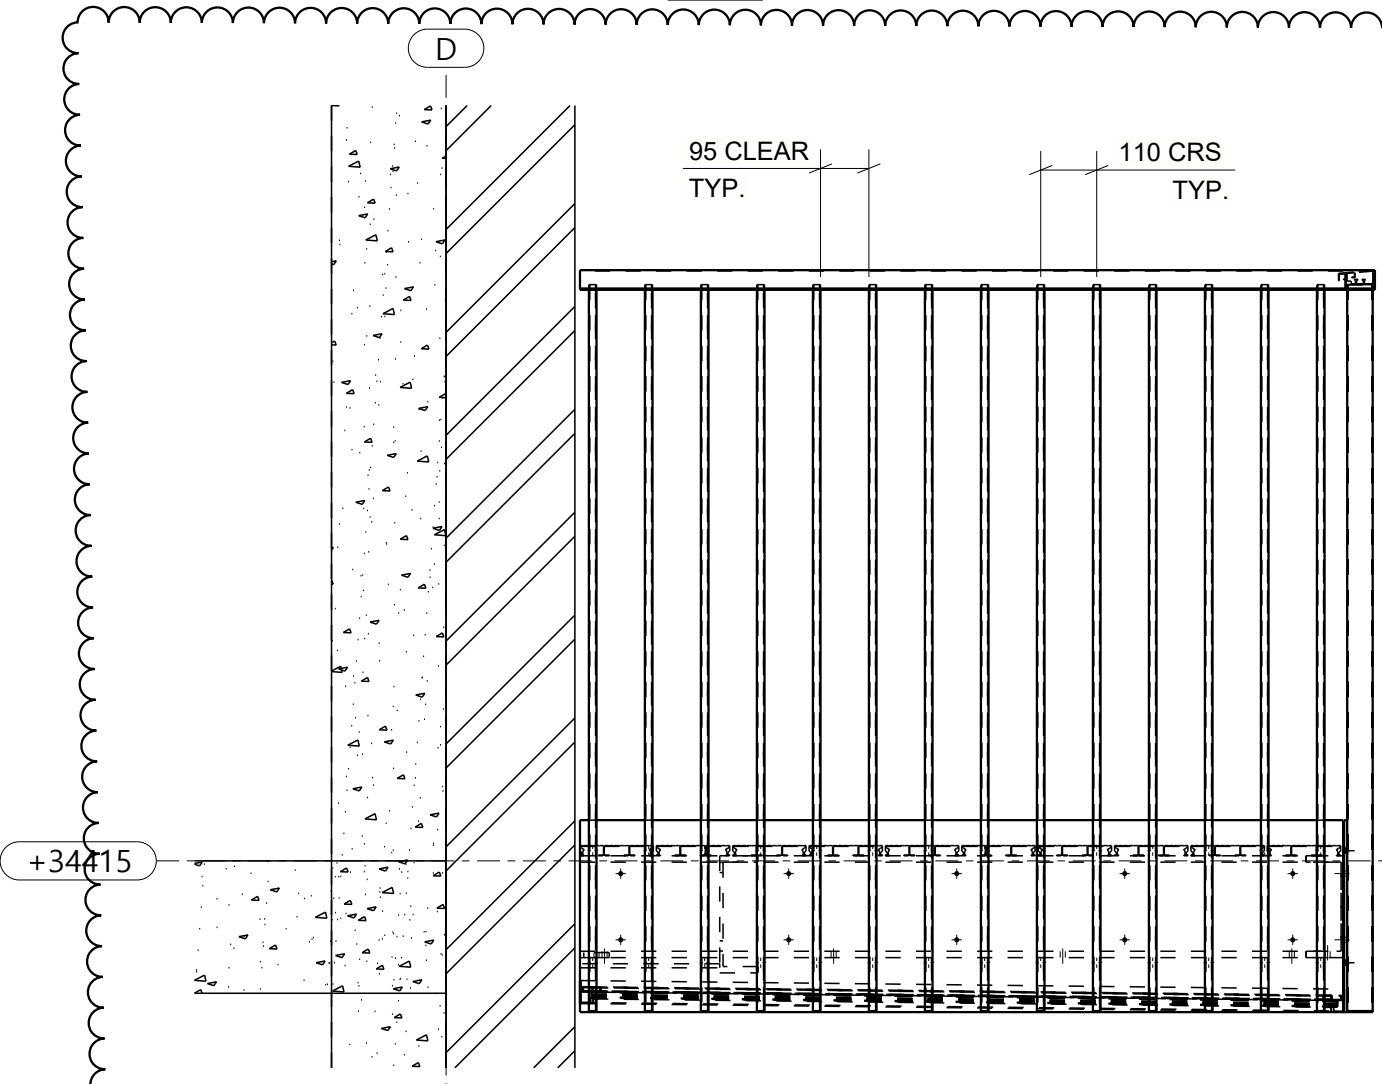


D - D

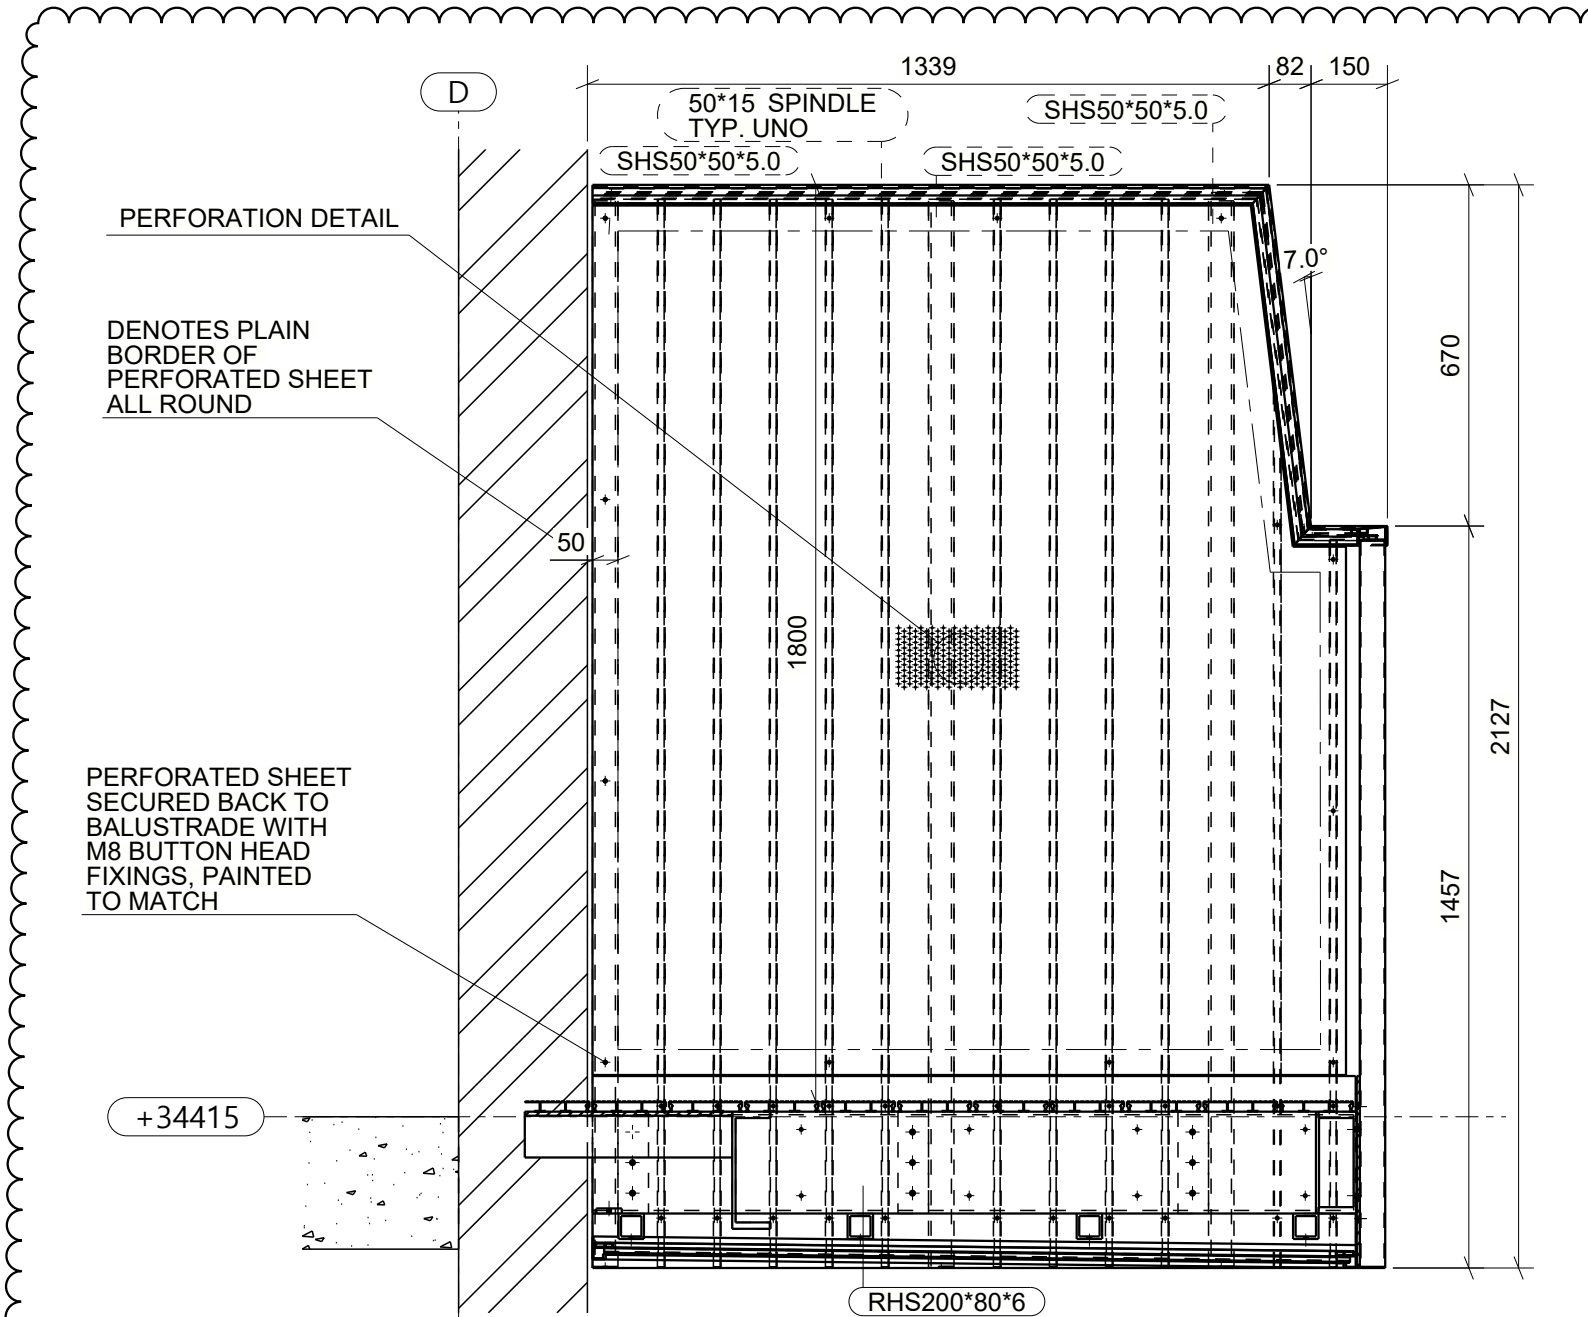

C - C

PERFORATION DETAIL
DENOTES PLAIN BORDER OF PERFORATED SHEET ALL ROUND

PERFORATED SHEET SECURED BACK TO BALUSTRADE WITH M8 BUTTON HEAD FIXINGS. PAINTED TO MATCH

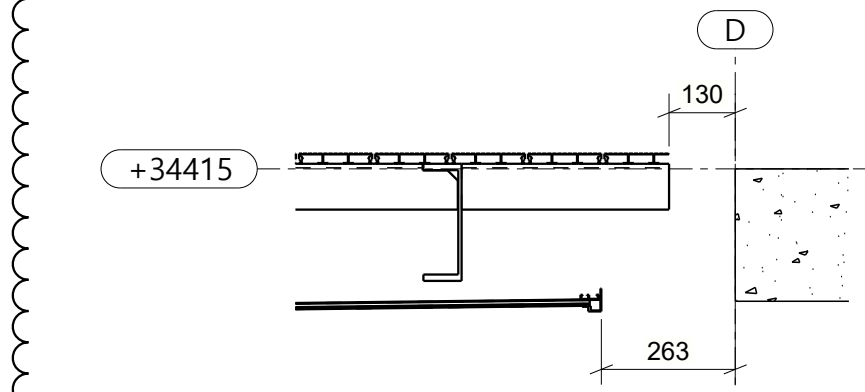

E - E

P02	ISSUED FOR APPROVAL	22.08.2022
P01	ISSUED FOR APPROVAL	19.07.2022
P0	ISSUED FOR APPROVAL	17.08.2021
Rev. Mark	Revision Description	Rev. Date



Deep Group London Ltd
14 Linden Square,
Hendon,
London,
UB8 3TG
020 3814 8400
info@deepgroup-london.com

Client
BARRATT LONDON

Contract
**NESTLE FACTORY
HAYES**

Drawing Title
**GENERAL ARRANGEMENT OF
BALCONY TYPE F3 AMT-04-01
PRIVACY SCREEN BLOCK F3**

Drawn Date Scale @ A1
GT 16.08.2021 1:5 1:15

Drawing No. Rev.
TDS4529-F3-GA16 **P02**



12

Drawing Status:
FOR APPROVAL


General Notes:
SEE DRAWING

TDS No: 4529


Execution Class: EXC2

Finishes:
TBC

NOTE:
DOOR THRESHOLD DETAILS
NOT KNOWN AND REQUIRE
CONFIRMATION BY OTHERS
SO PROJECTION OF BALCONY
DECKING BACK TOWARDS
THRESHOLD CAN BE FINALISED.

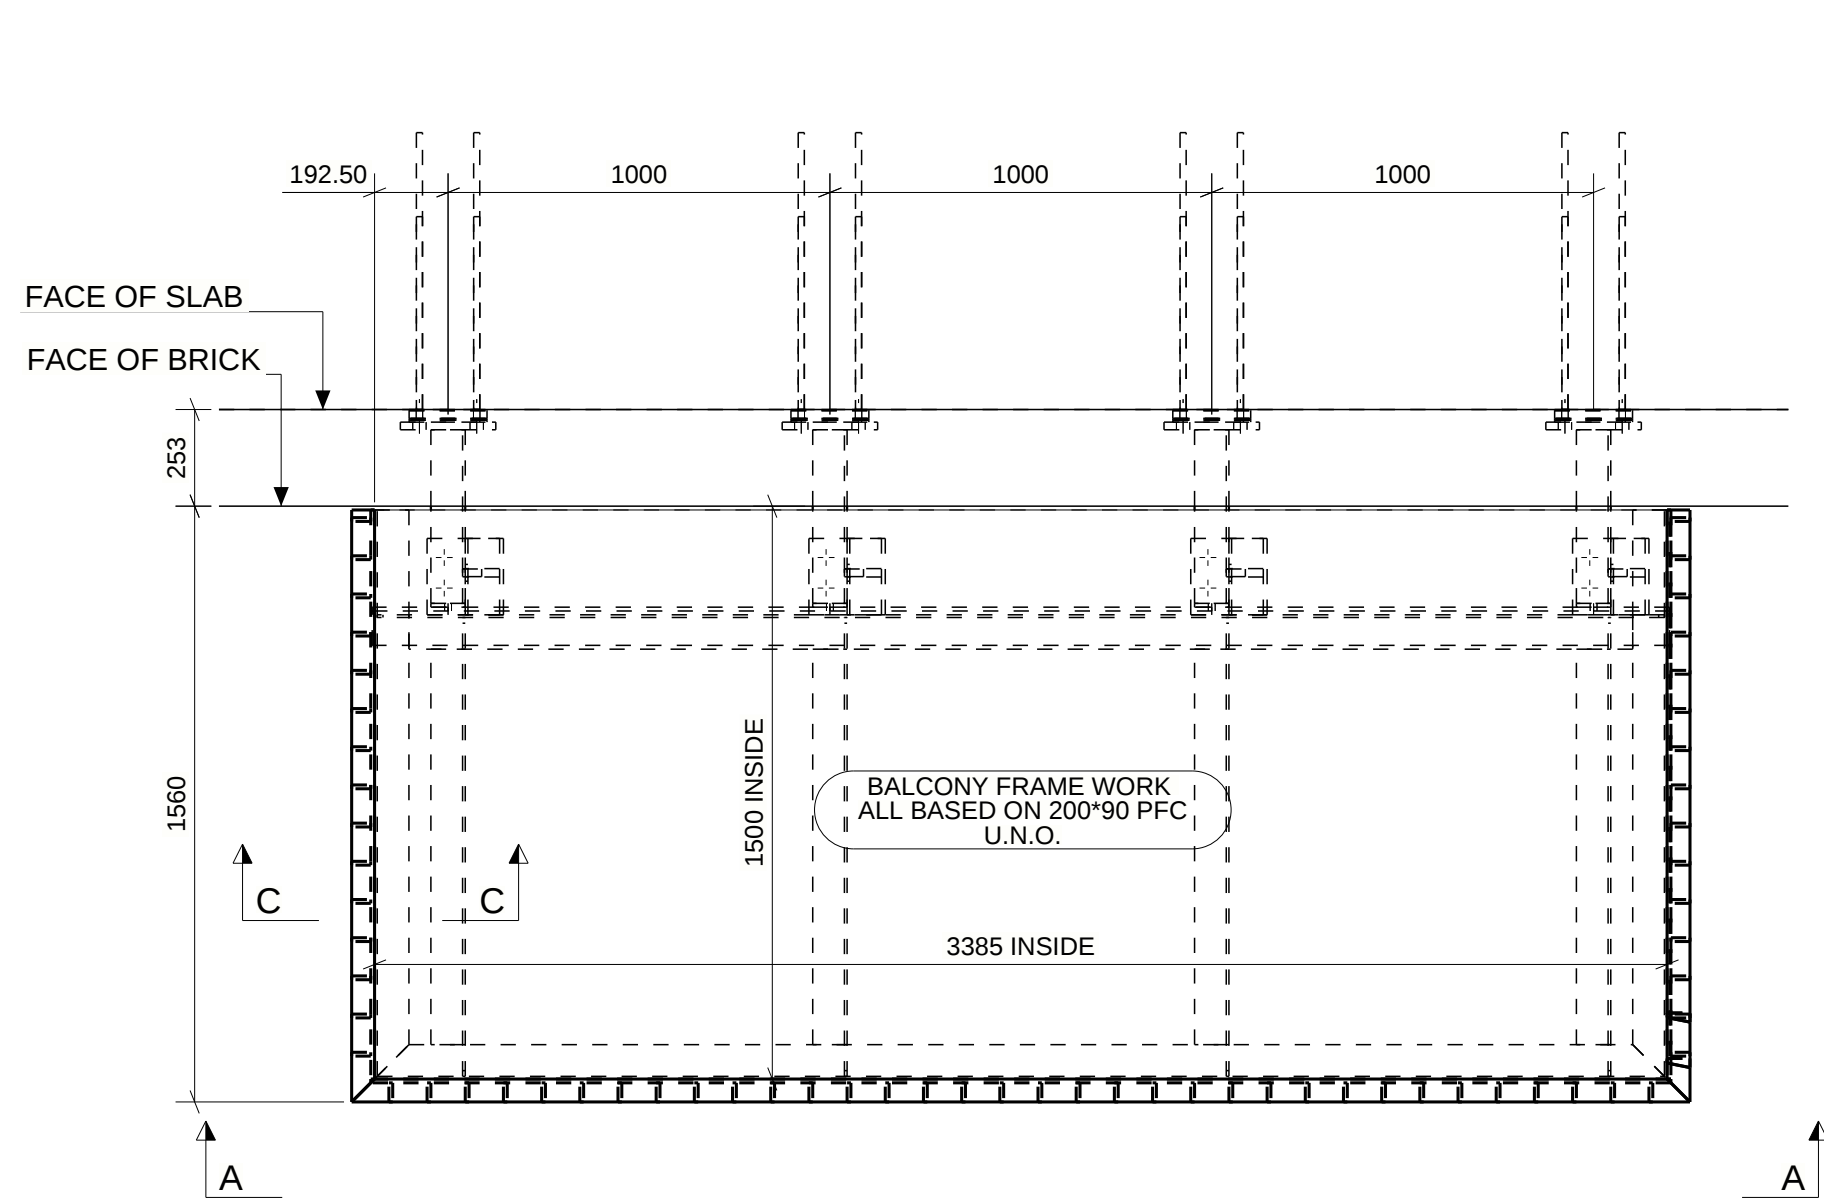


BALCONY TYPE F3 AMT-04 (253mm BRICKWORK)

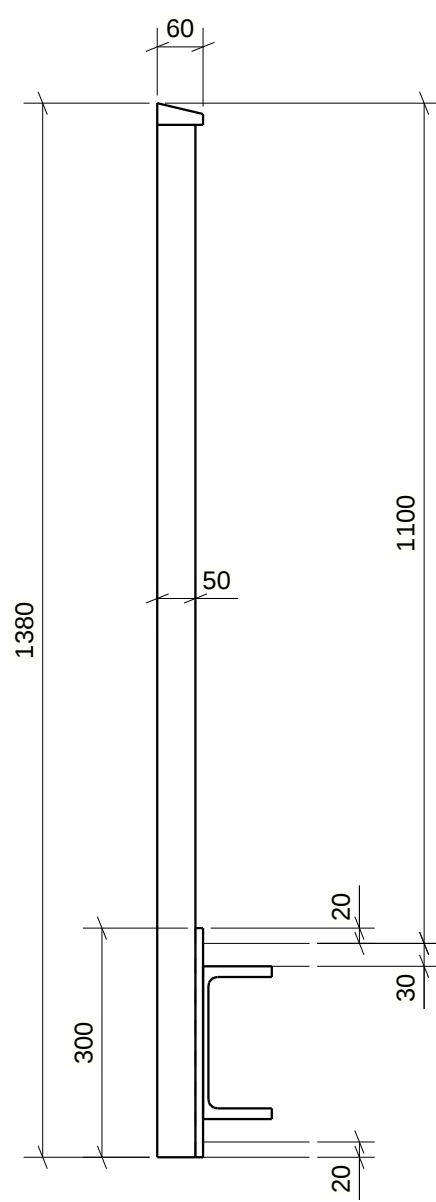


C - C
SCALE 1:10


ALL TBC BY OTHERS

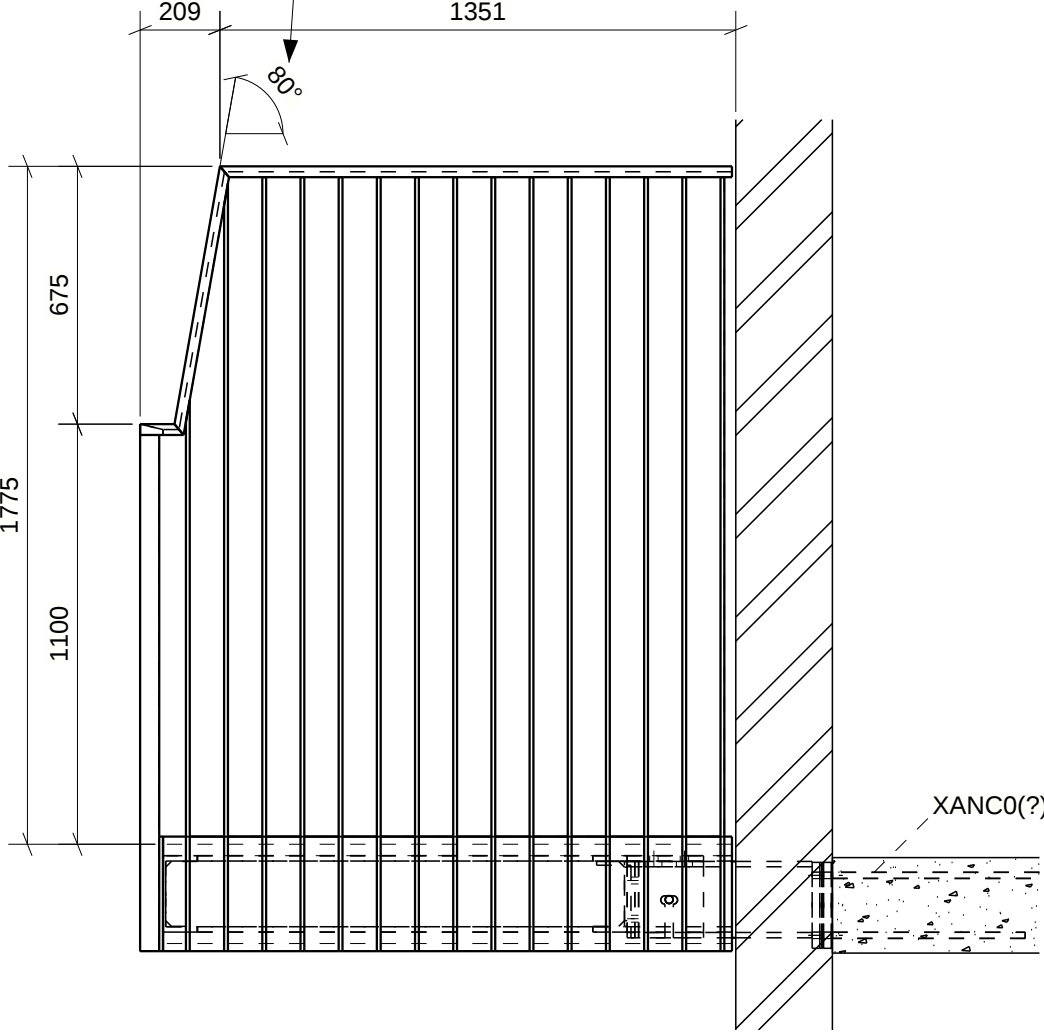

B - B

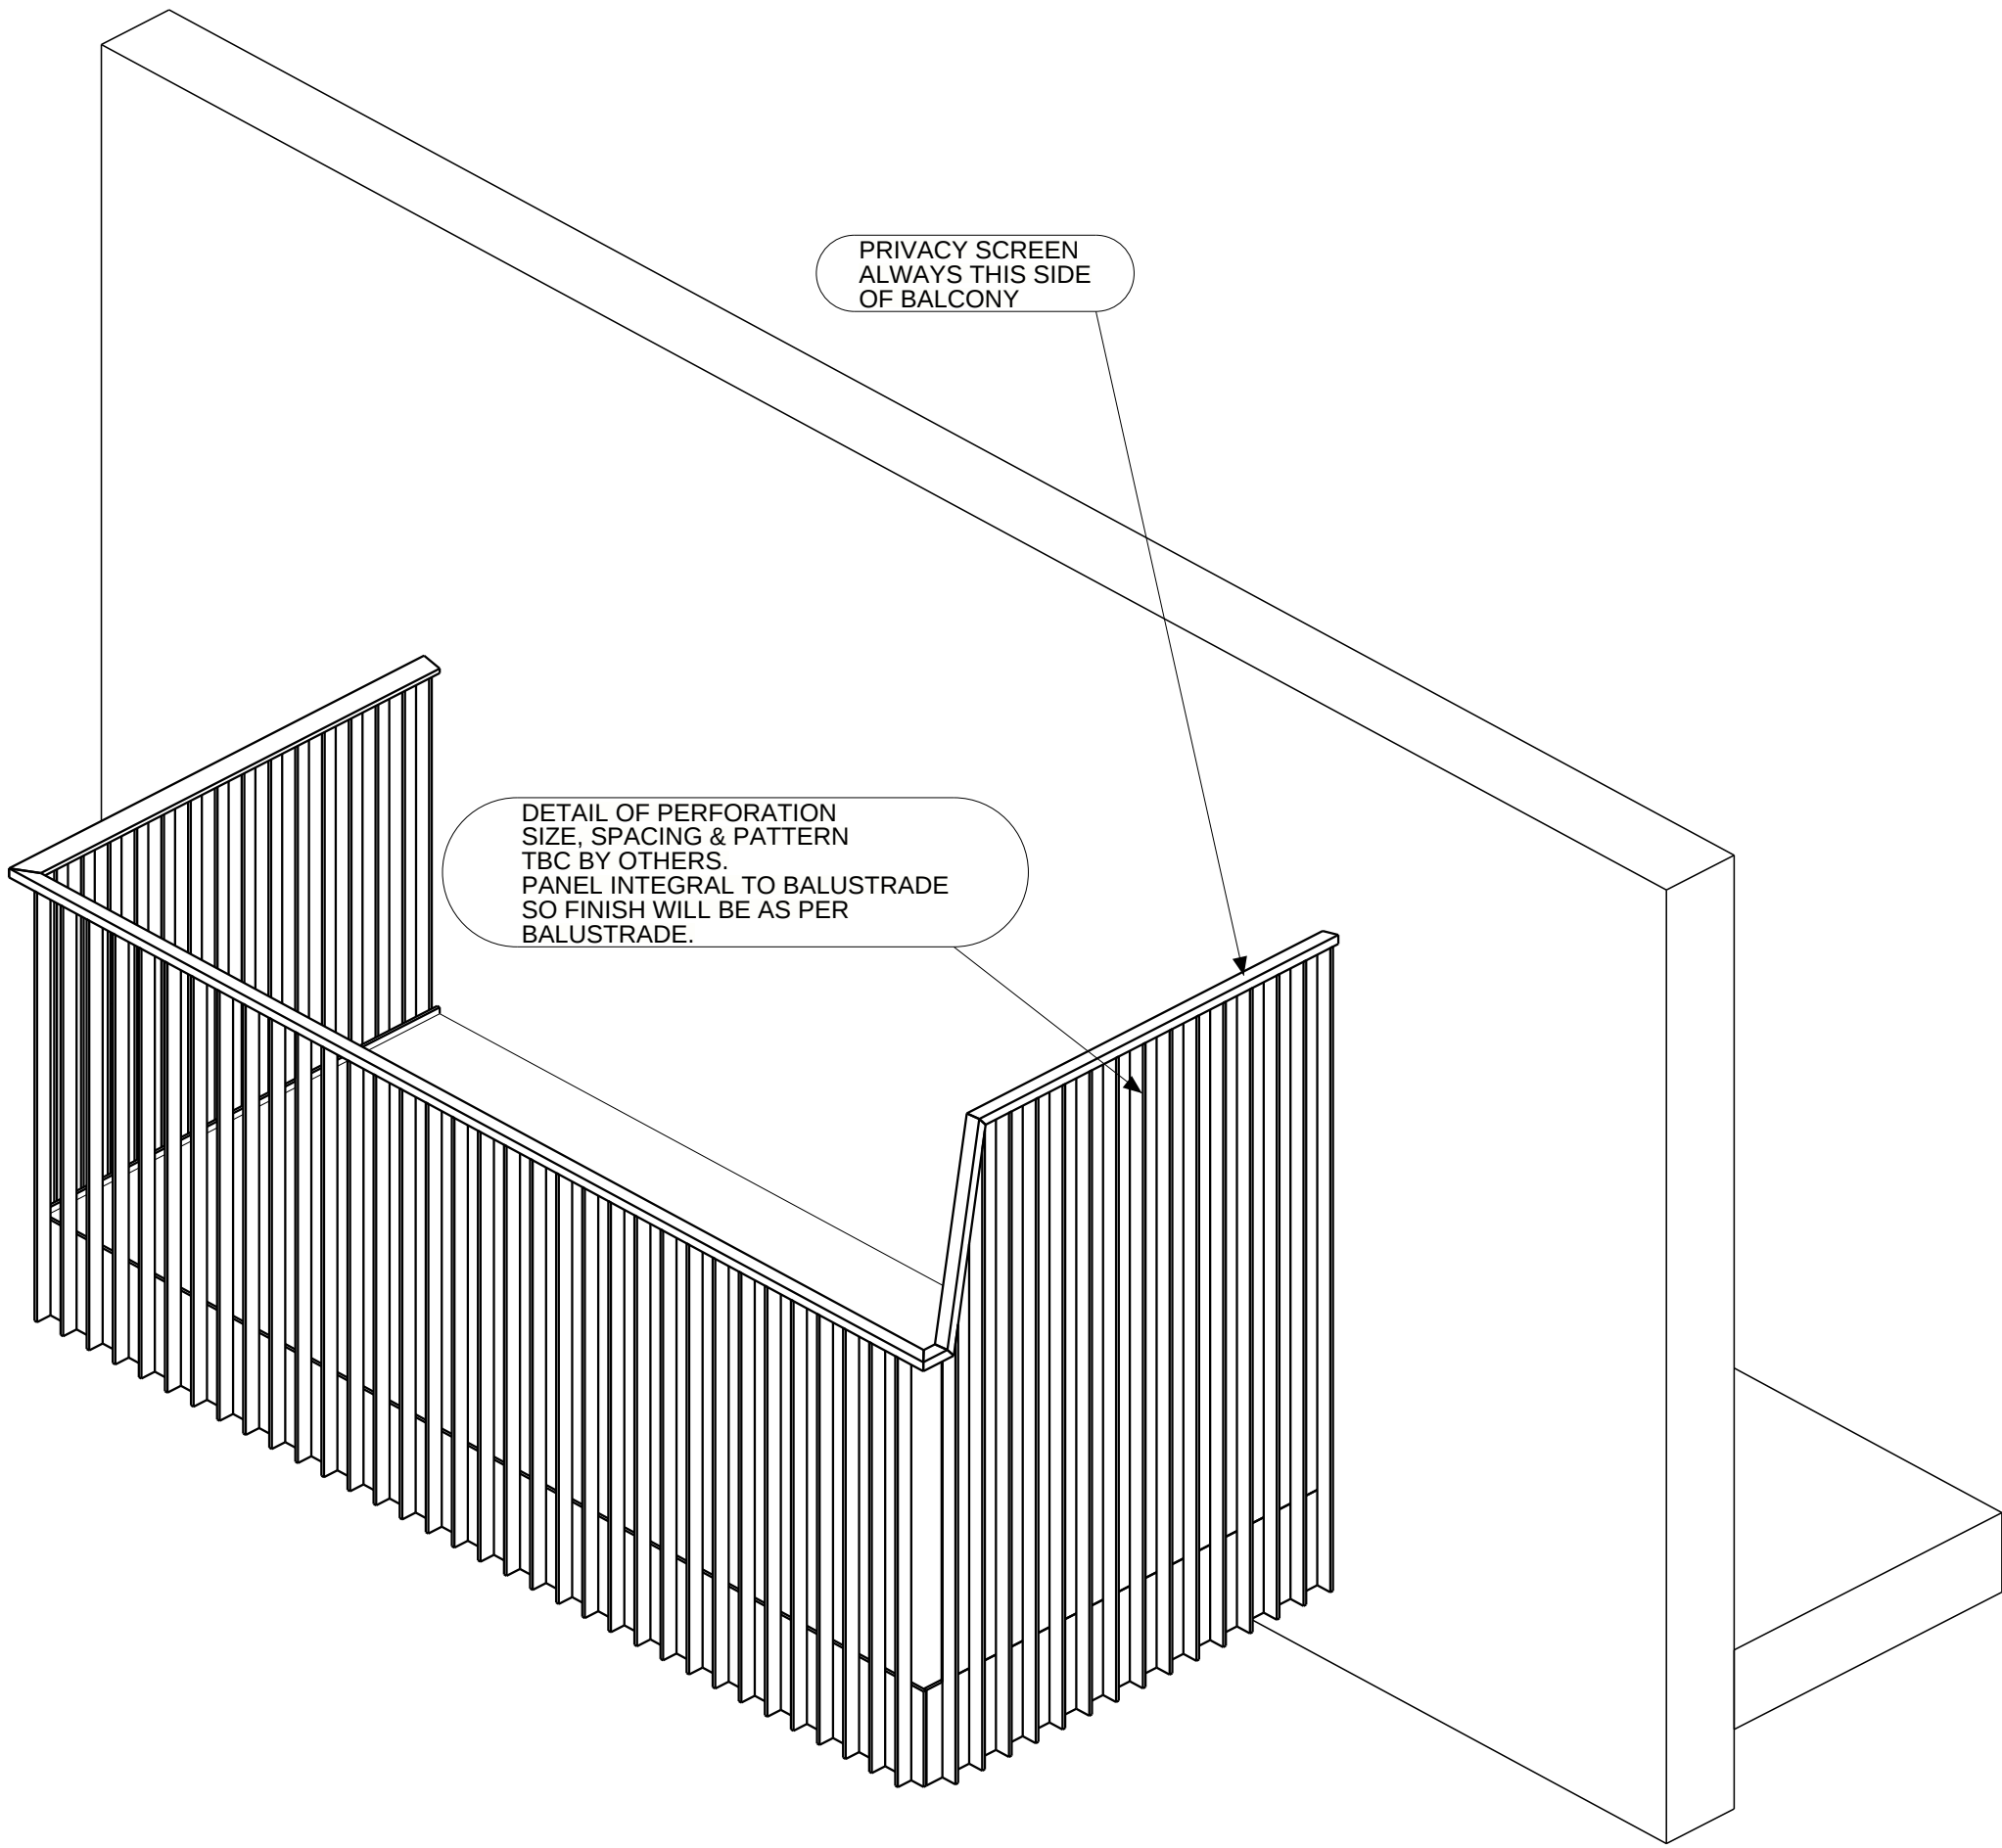

3D VIEW BALCONY F3 AMT-04

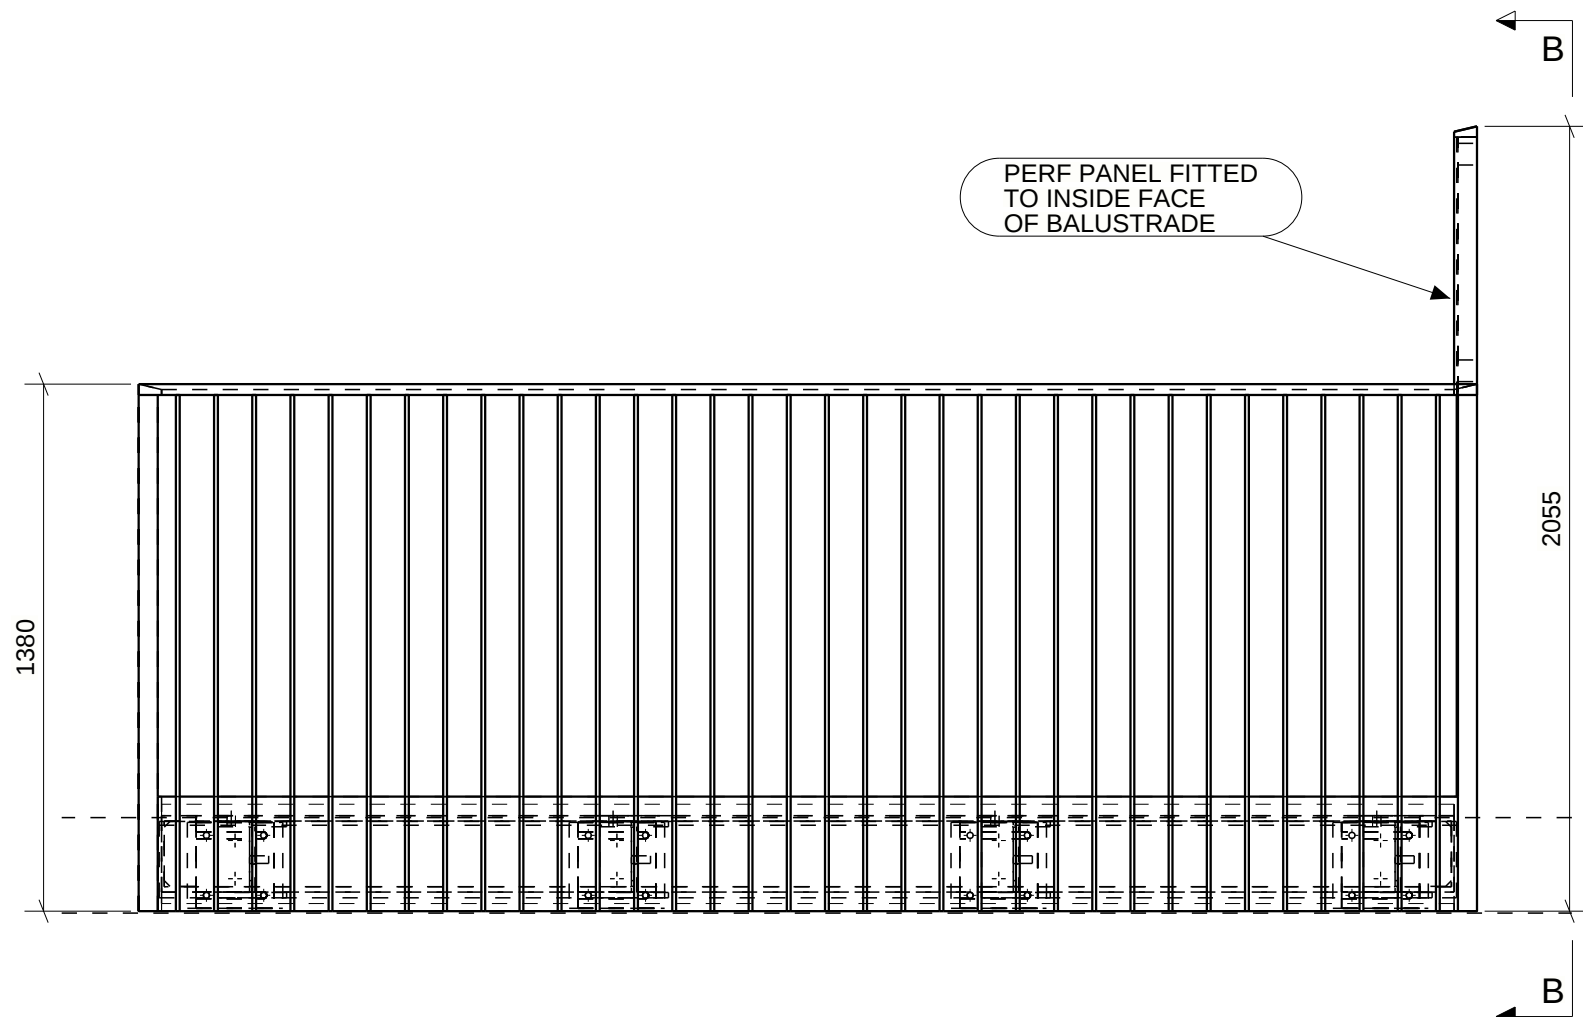

A - A

P01	REV'D TO COMMENTS / FOR APPROVAL	05.07.2021
P0	ISSUED FOR APPROVAL	09.06.2021
Rev. Mark	Revision Description	Rev. Date



Deep Group London Ltd
14 Linden Square,
Hendon,
London,
UB8 3TD
020 3814 8400
info@deepgroupulondon.com

Client
BARRATT LONDON

Contract
NESTLE FACTORY
BALCONIES

Drawing Title
GENERAL ARRANGEMENT OF
BALCONY TYPE F3 AMT-04
PRIVACY SCREEN

Drawn Date Scale @ A1
GT 08.06.2021 1:10 1:20

Drawing No. Rev.
TDS4529-GA11 PO1

12