

FORMER NESTLE FACTORY, BLOCK F3

PLANNING CONDITION 39

MAY 2023




01

39: PRIVACY DETAILS

DISCHARGE: CONSENTED PLAN & MANUFACTURER DRAWINGS

CONSENTED MASTERPLAN

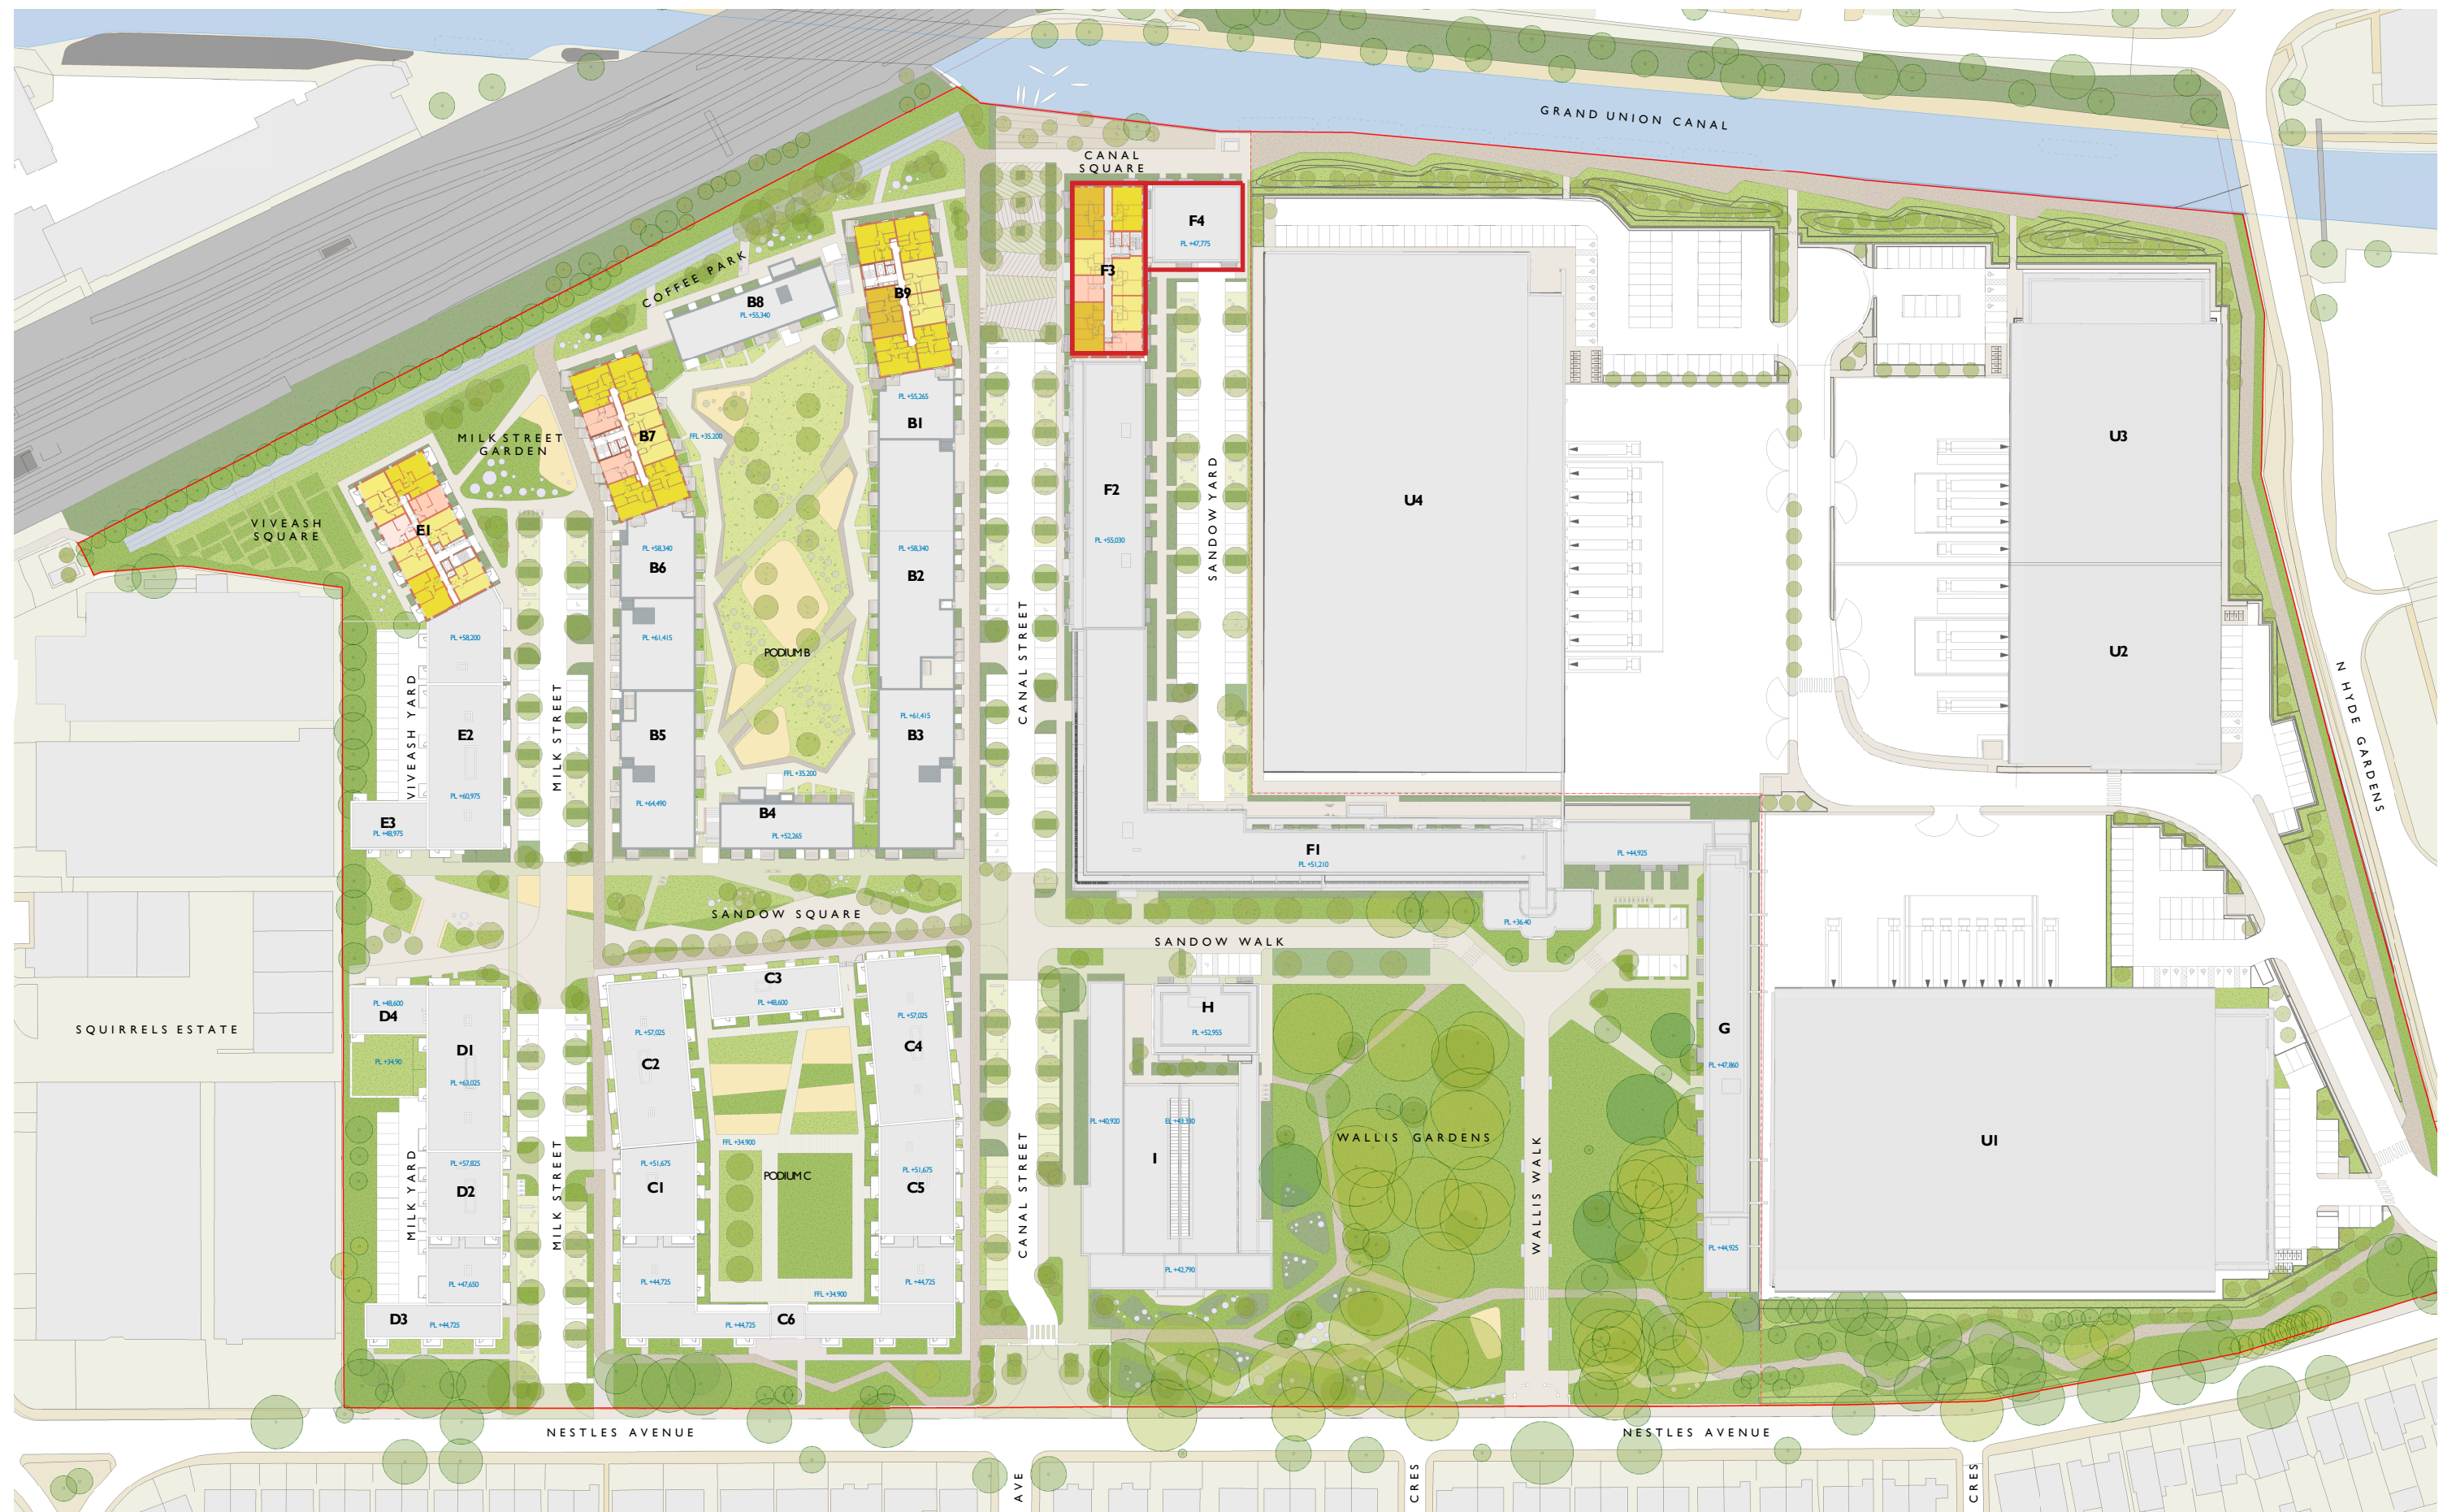


F3 CONSENTED PLAN


1. Balcony privacy screen (see detail on p4)
2. Apartments layout to space living room / balcony away from corner




MANUFACTURER DRAWING

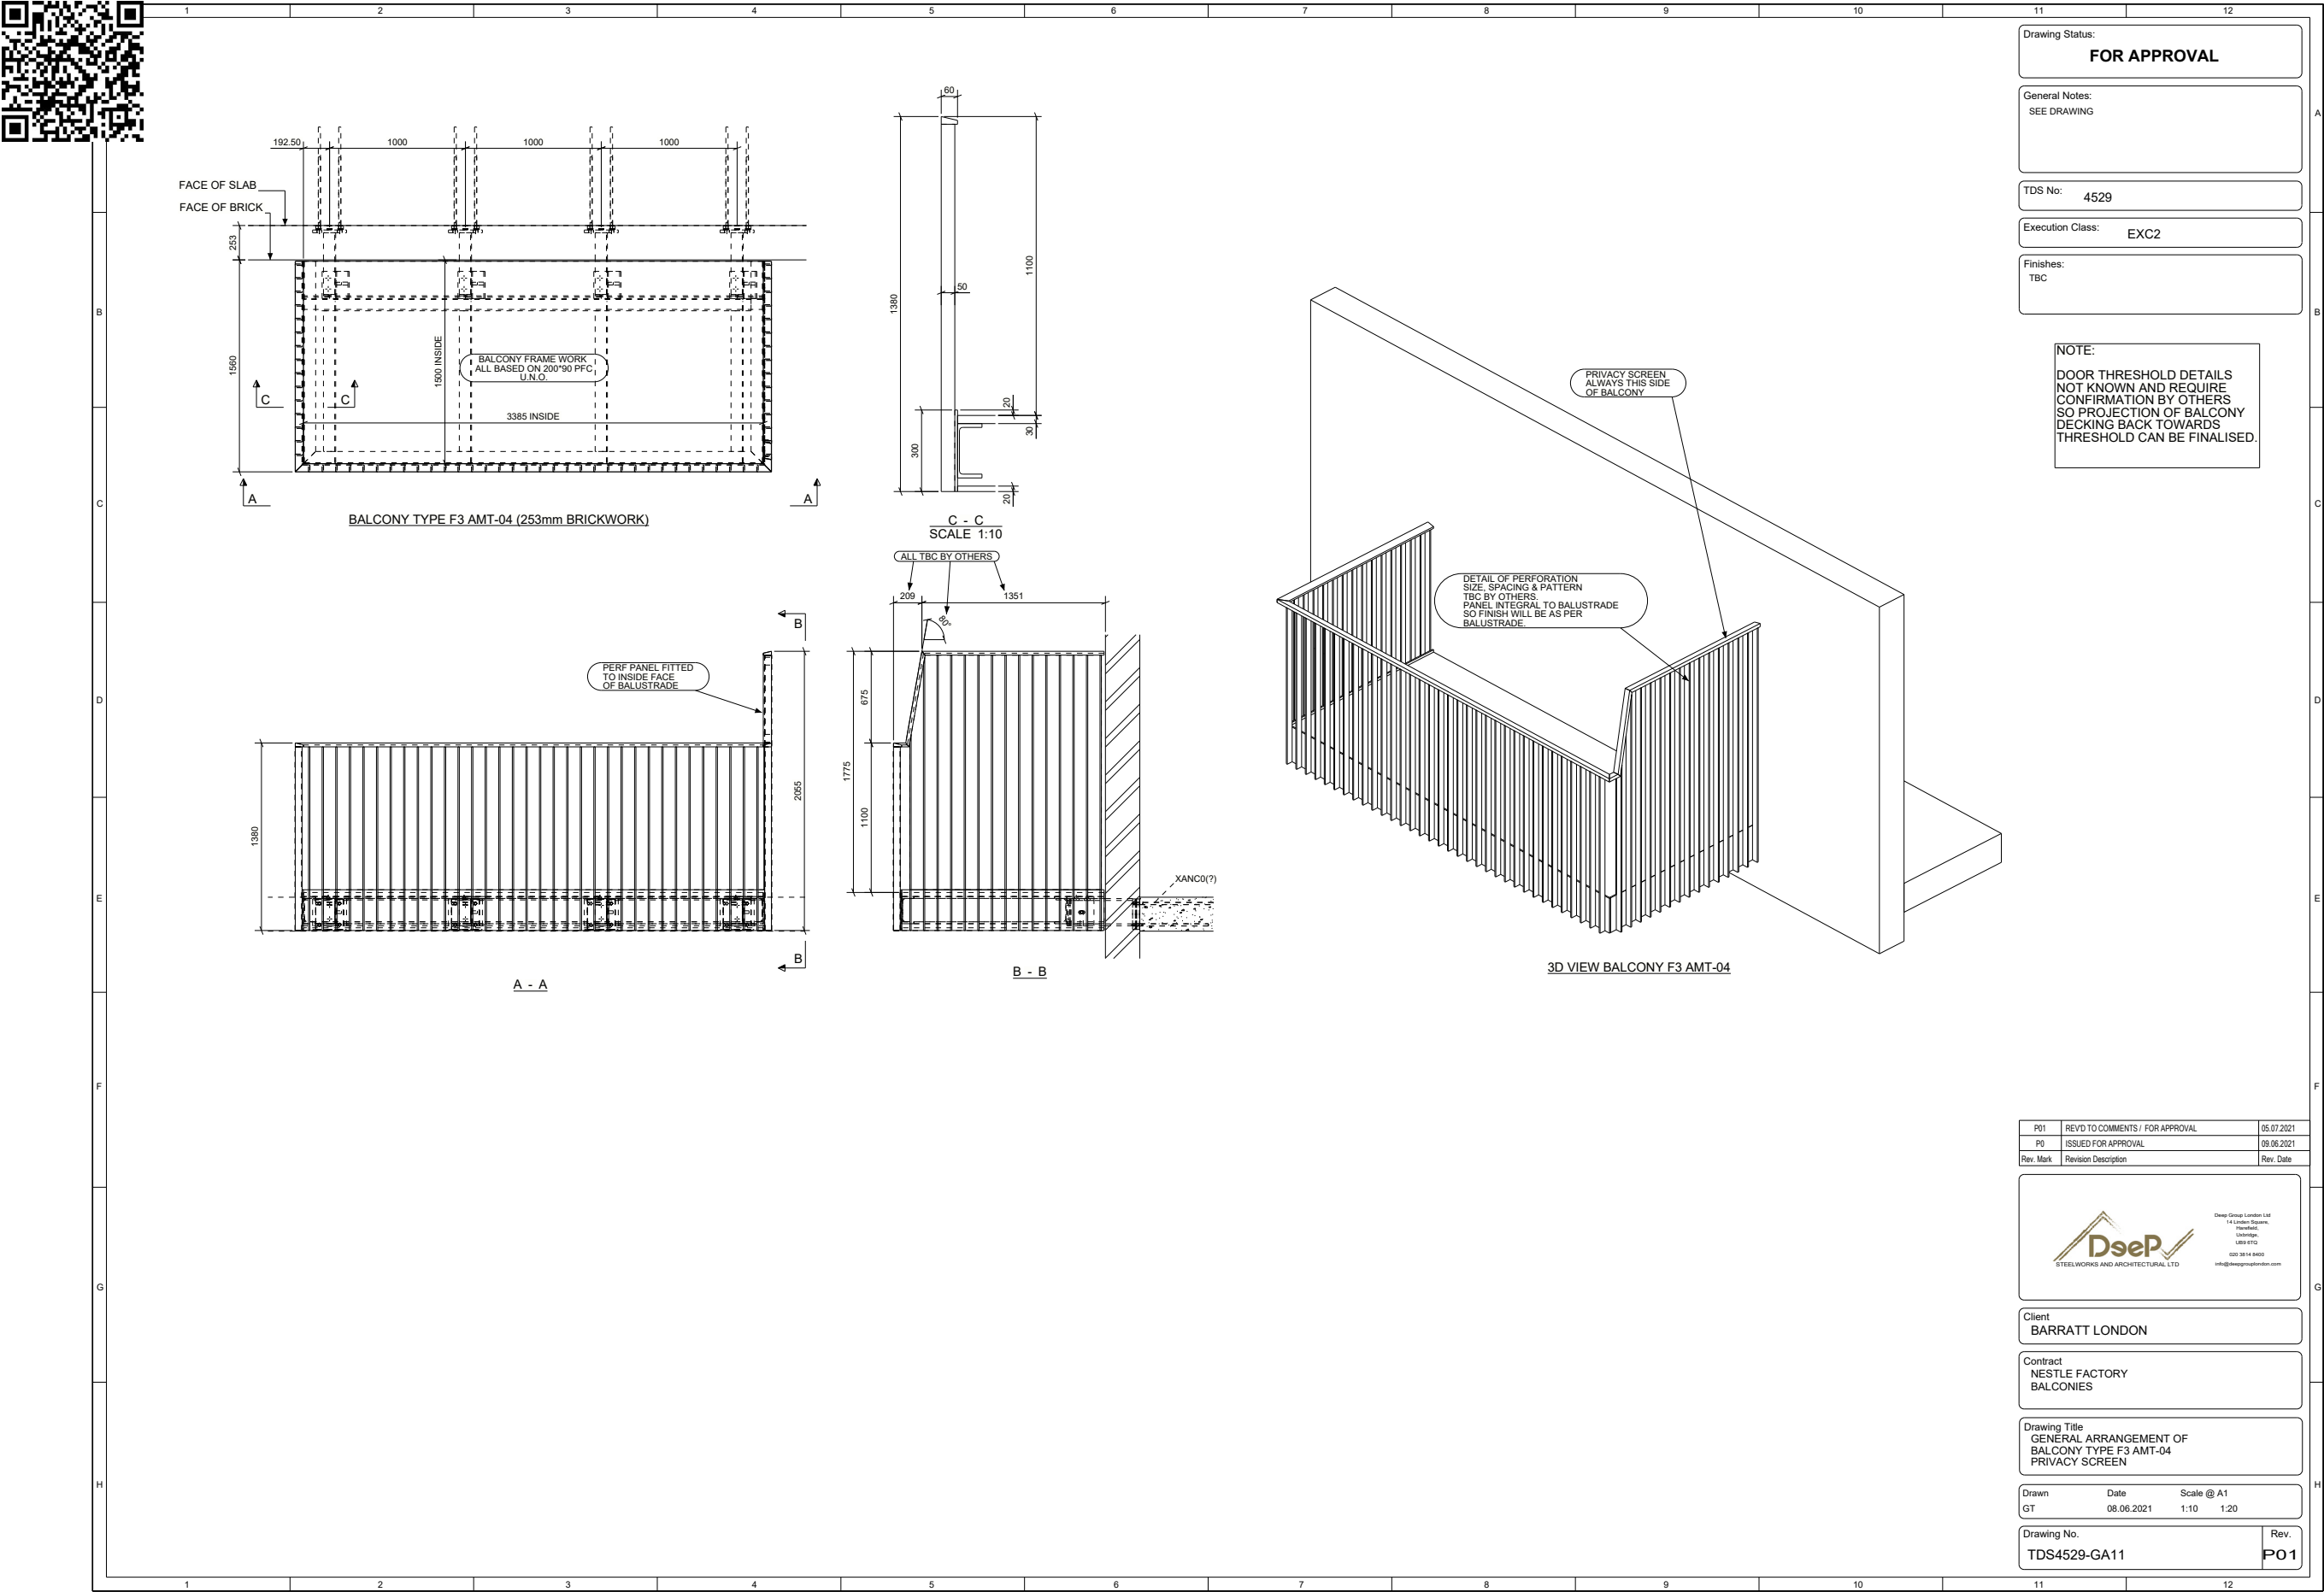

MANUFACTURER DRAWING

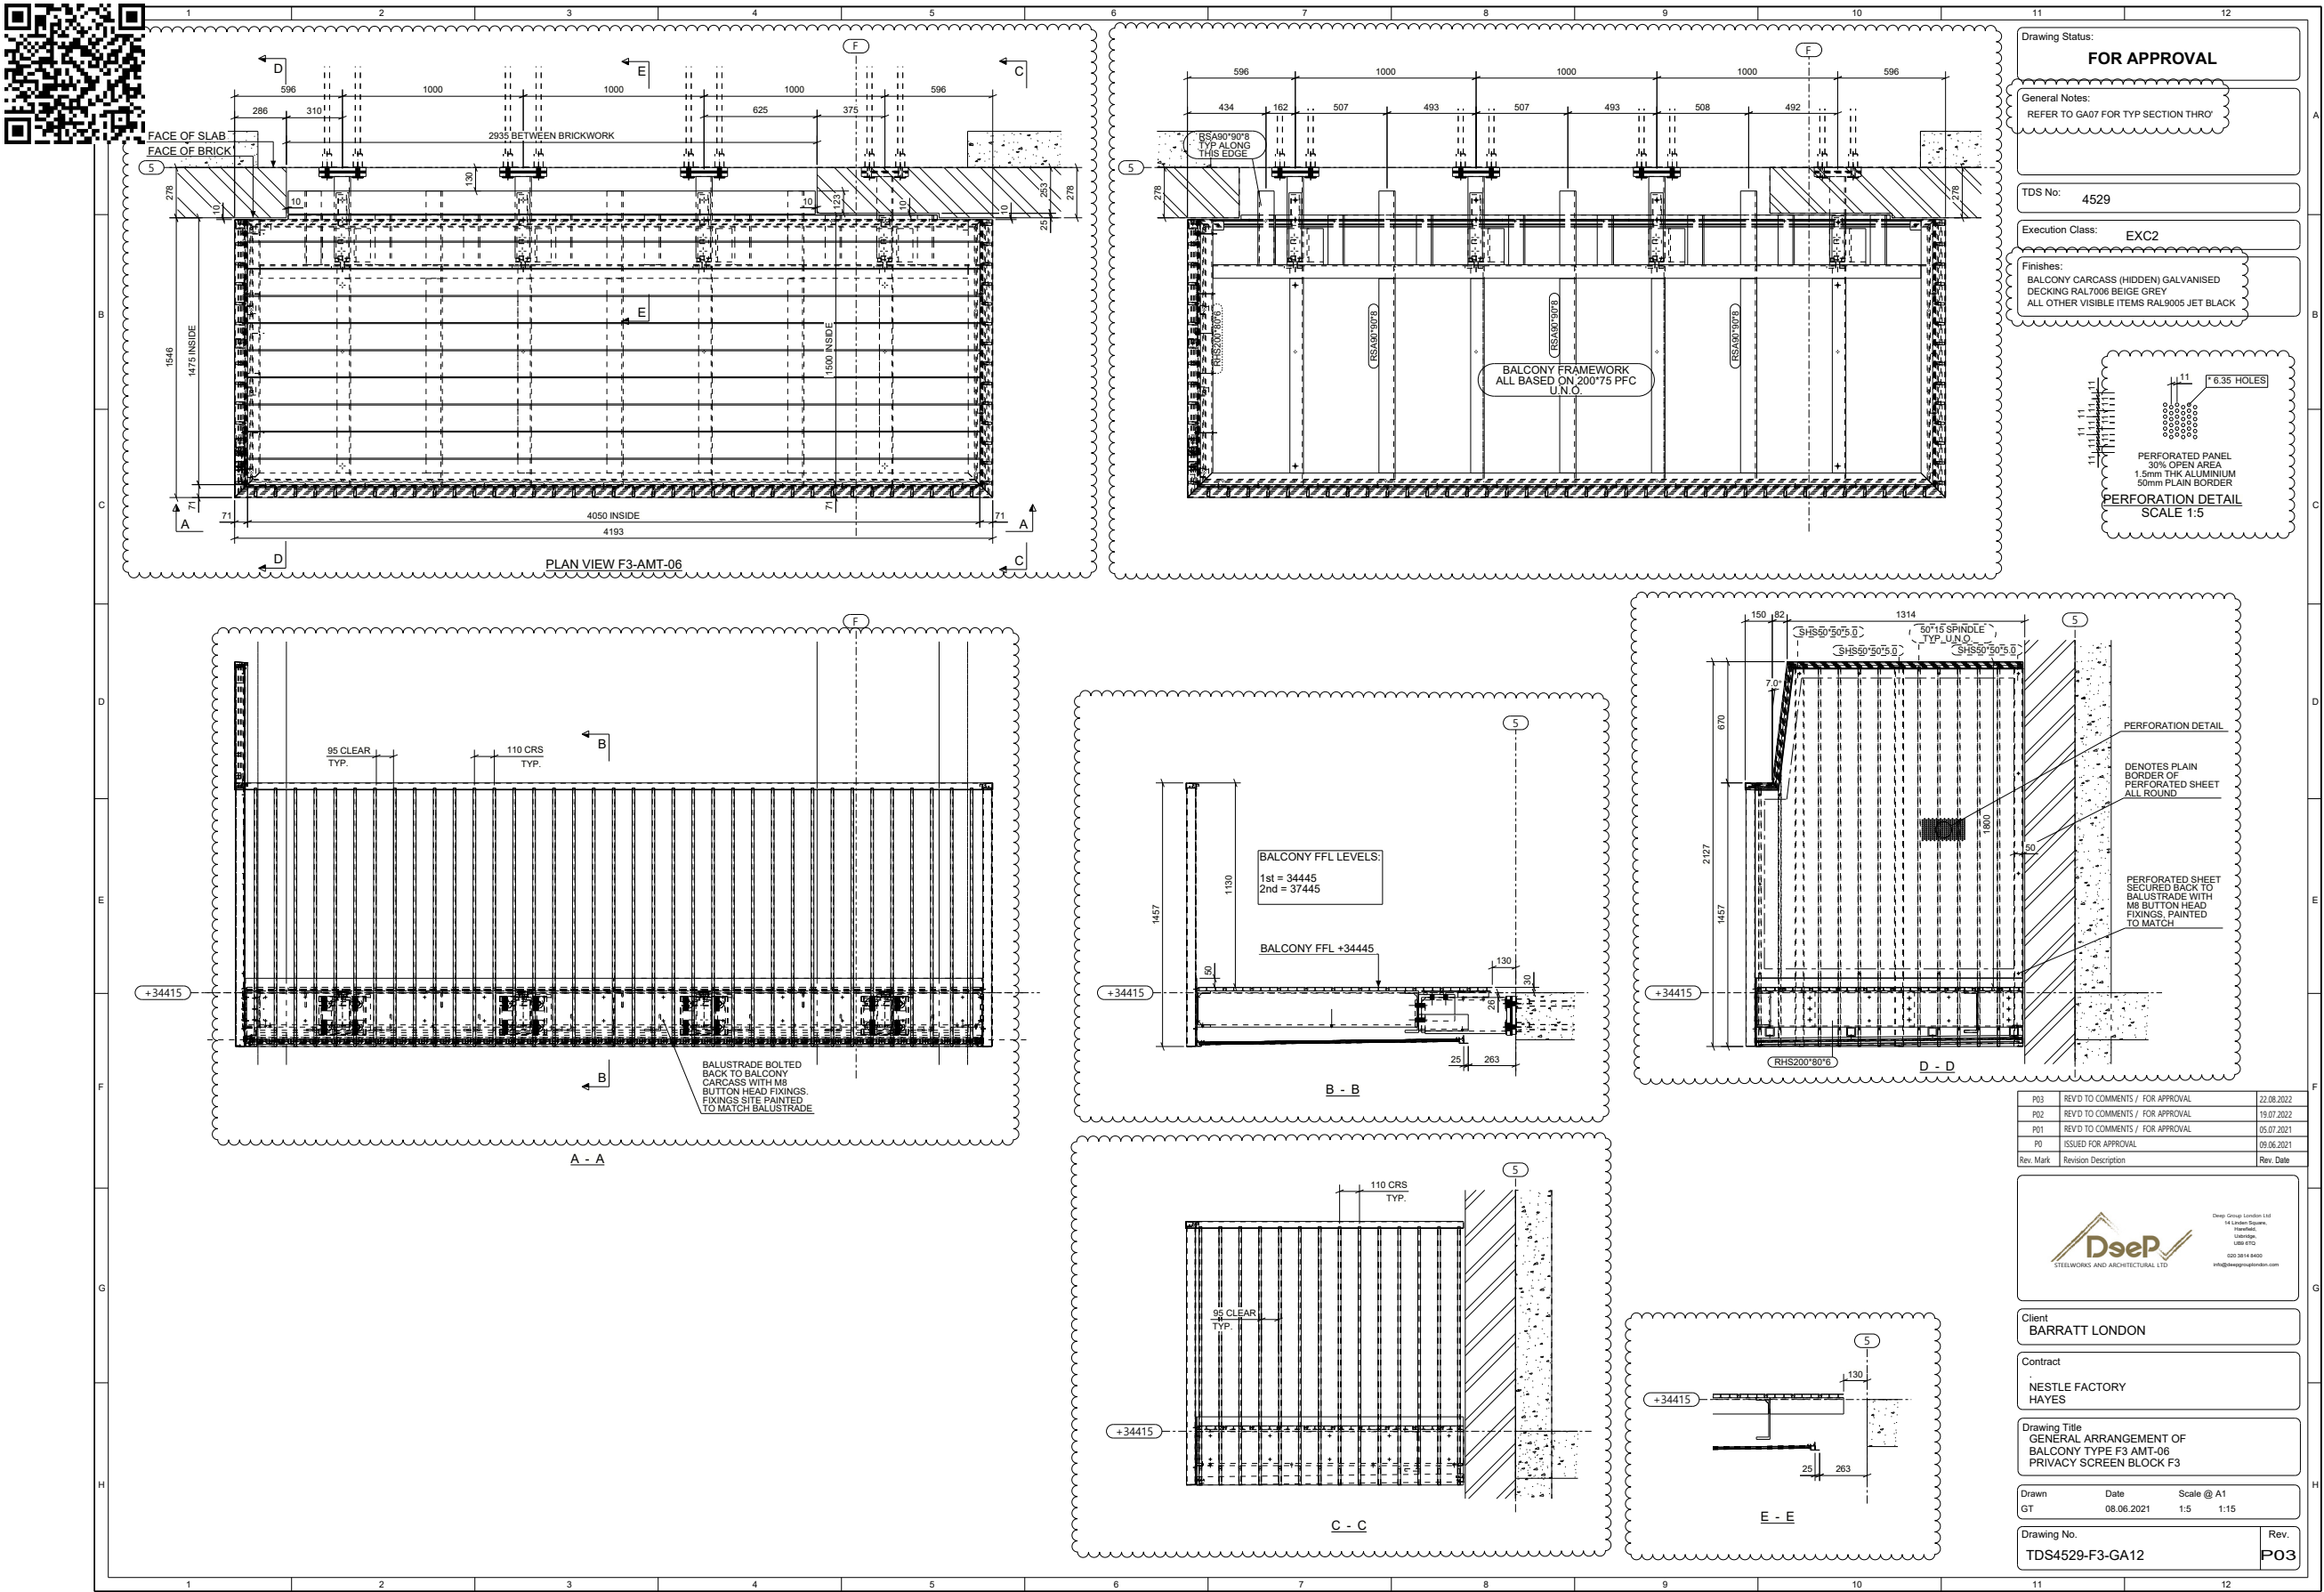

MANUFACTURER DRAWING

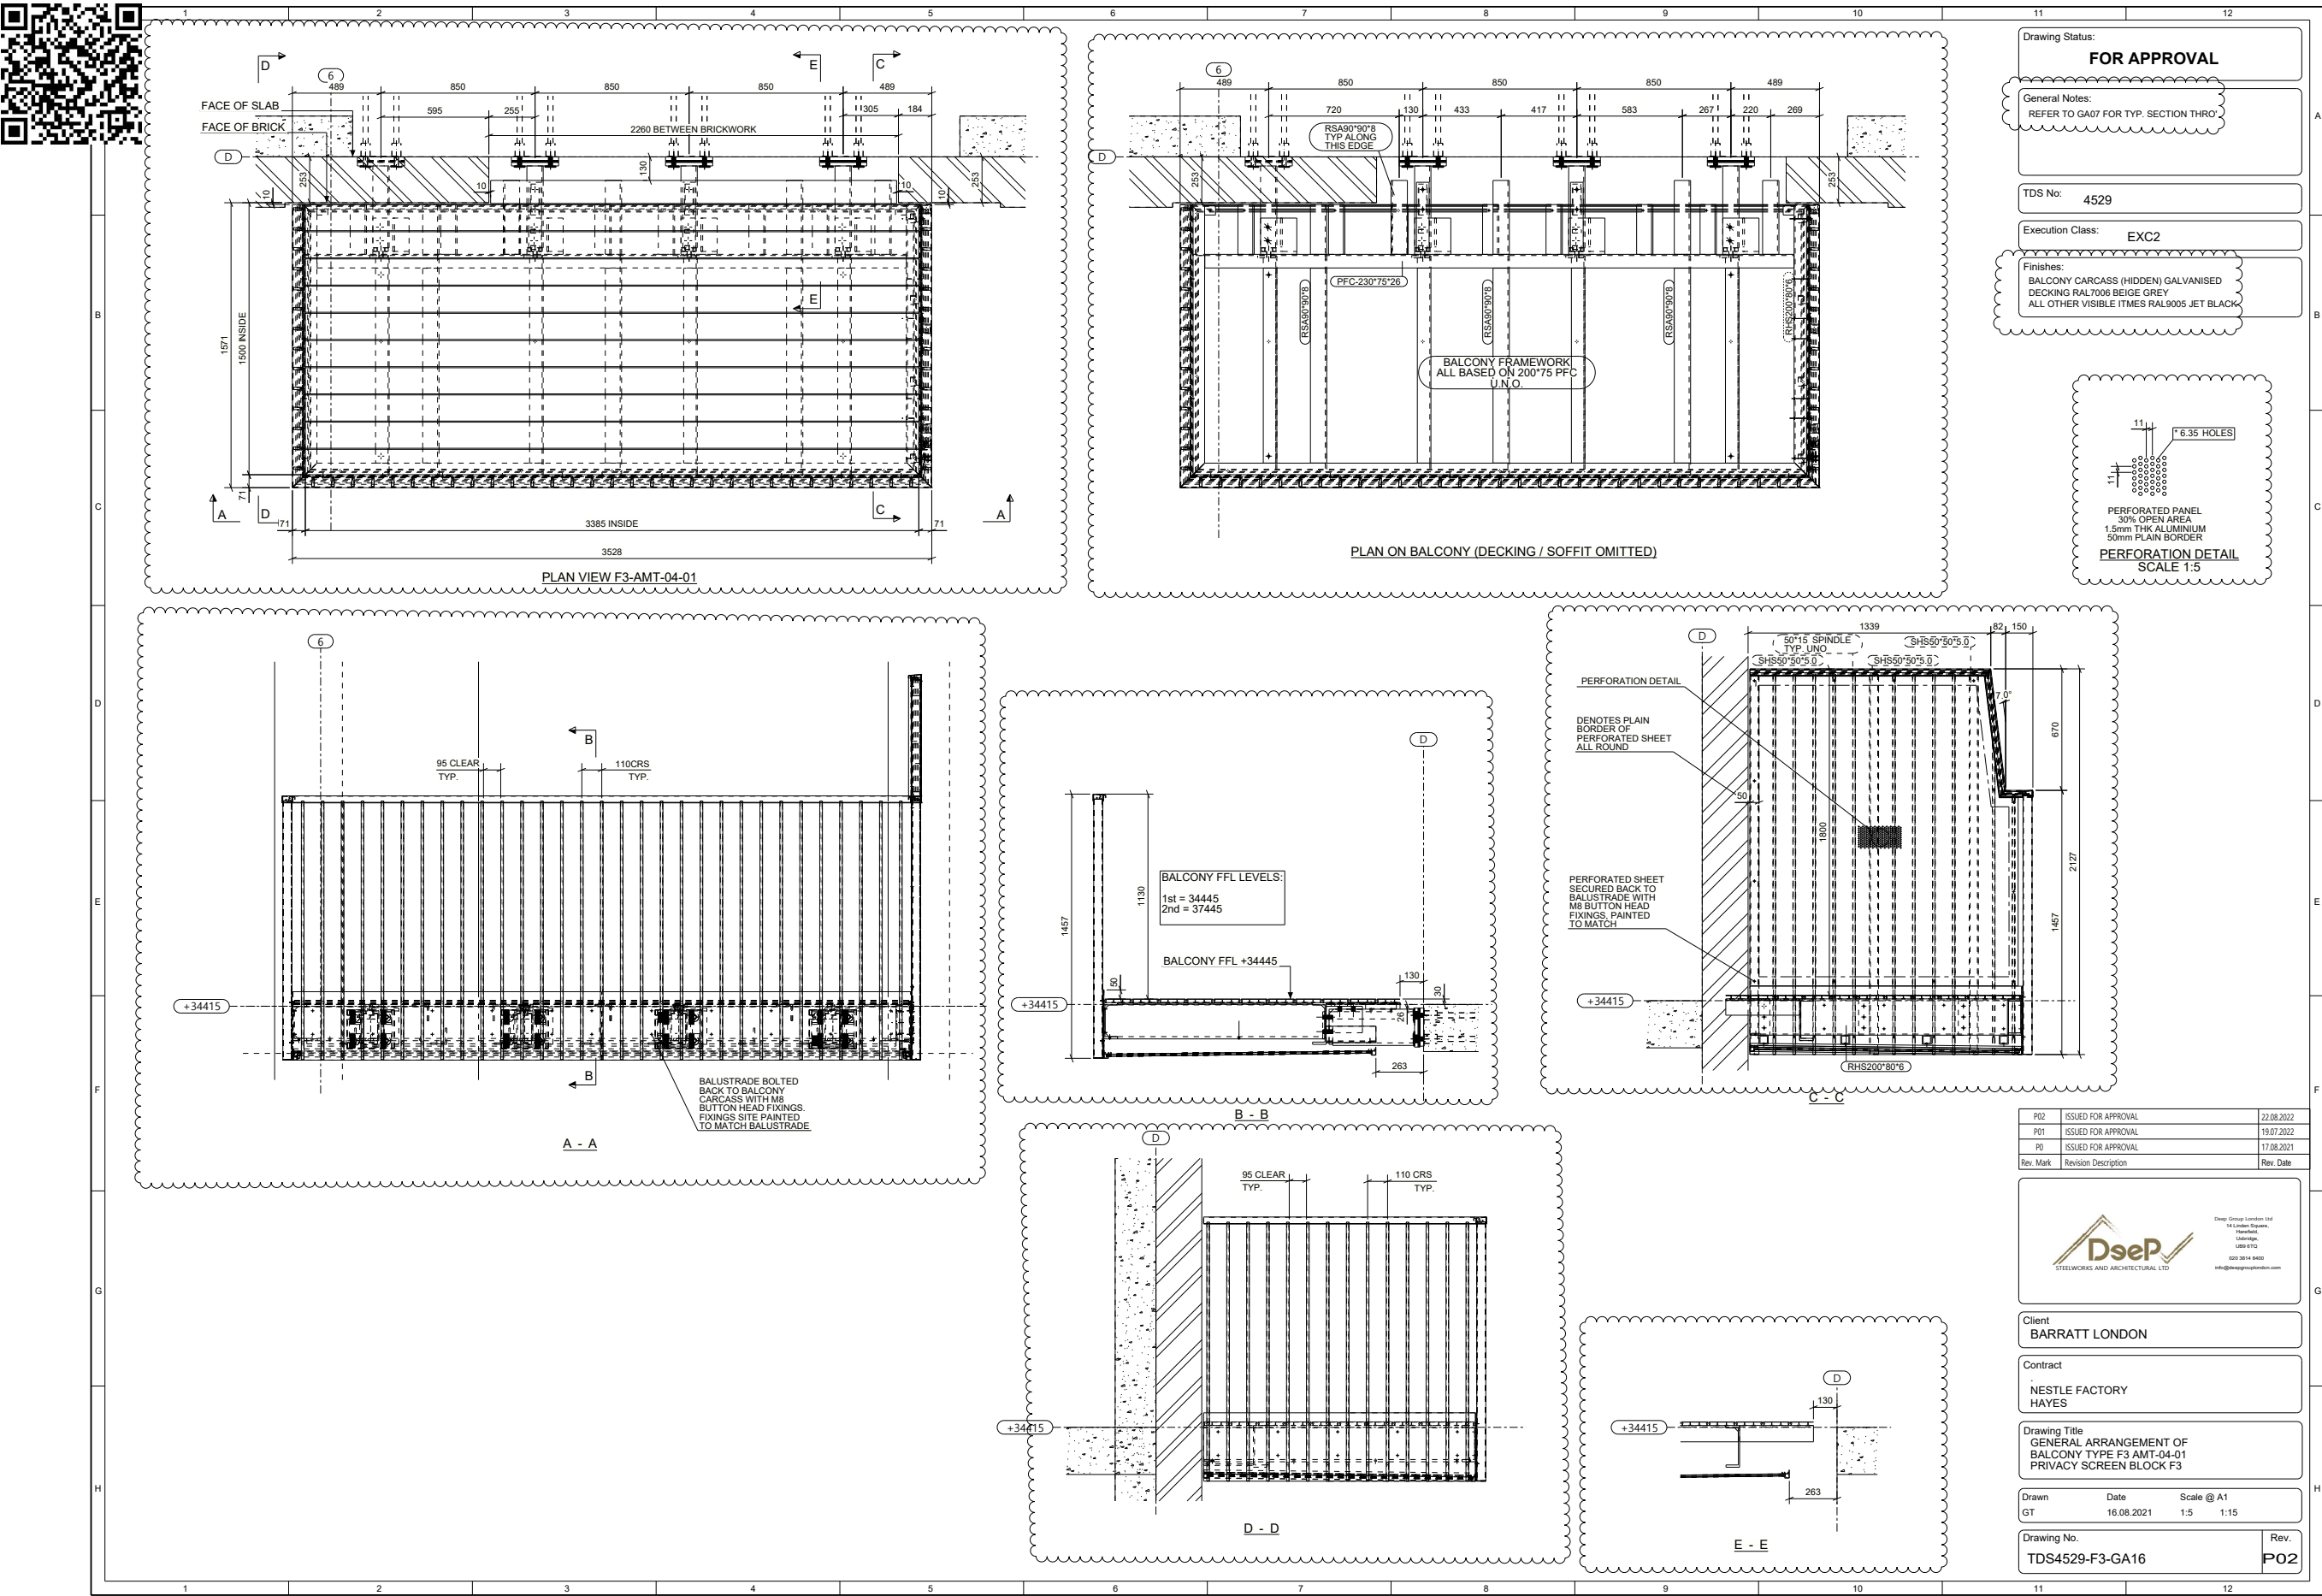

Thank you

de Metz Forbes Knight

76 Charlotte Street, London, W1T 4QS

+44 (0)20 7435 1144 info@dmfk.co.uk www.dmfk.co.uk

Julian@dmfk.co.uk Ben@dmfk.co.uk Paul@dmfk.co.uk Jonny@dmfk.co.uk

de Metz Forbes Knight Ltd. Registered in England VAT No. 751 934 812 Company No. 03892654