


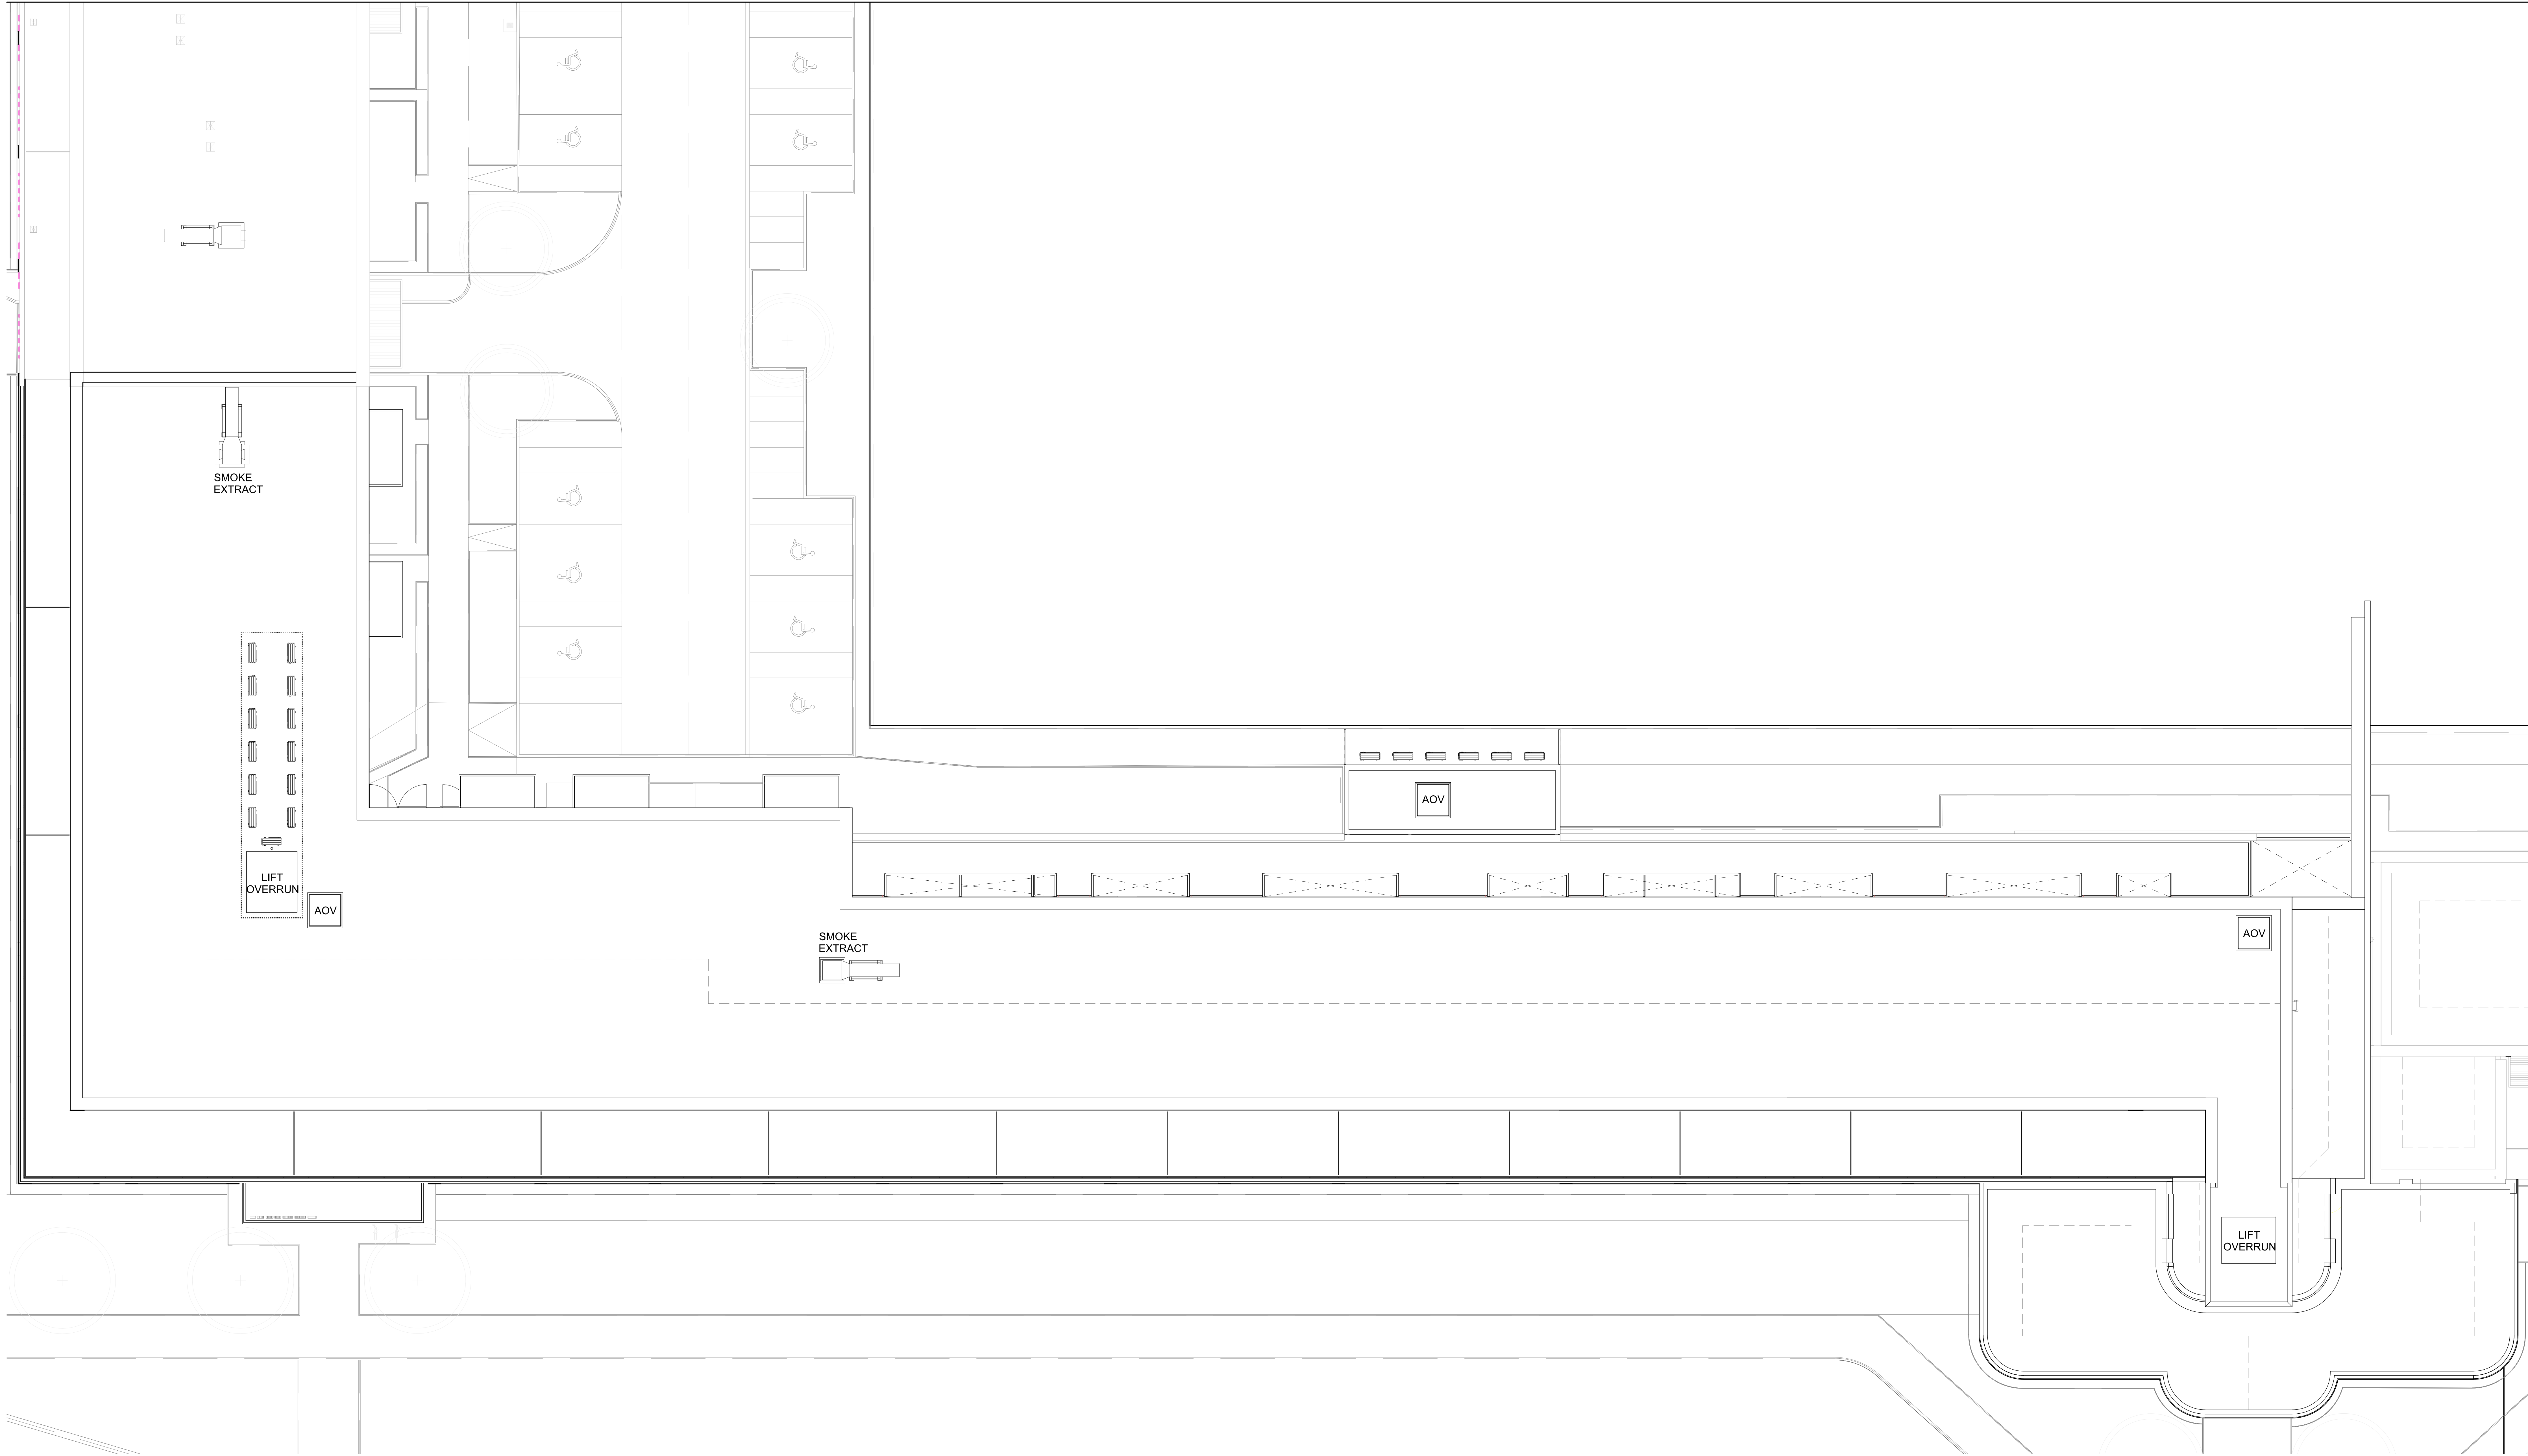

DATE	REV	DESCRIPTION	CHK
2011.11	01	FOR PLANNING APPLICATION	AB
2011.12	02	FOR CONSTRUCTION	AB
2012.01	03	FOR CONSTRUCTION	AB



The Old Library, 110 Chiswick
Gardens, London W4 1LH
Telephone +44 (0)20 7605 1144
info@dmfk.co.uk