


Block F1 & G
North Elevation



Block F1, F2, F3 & F4
East Elevation

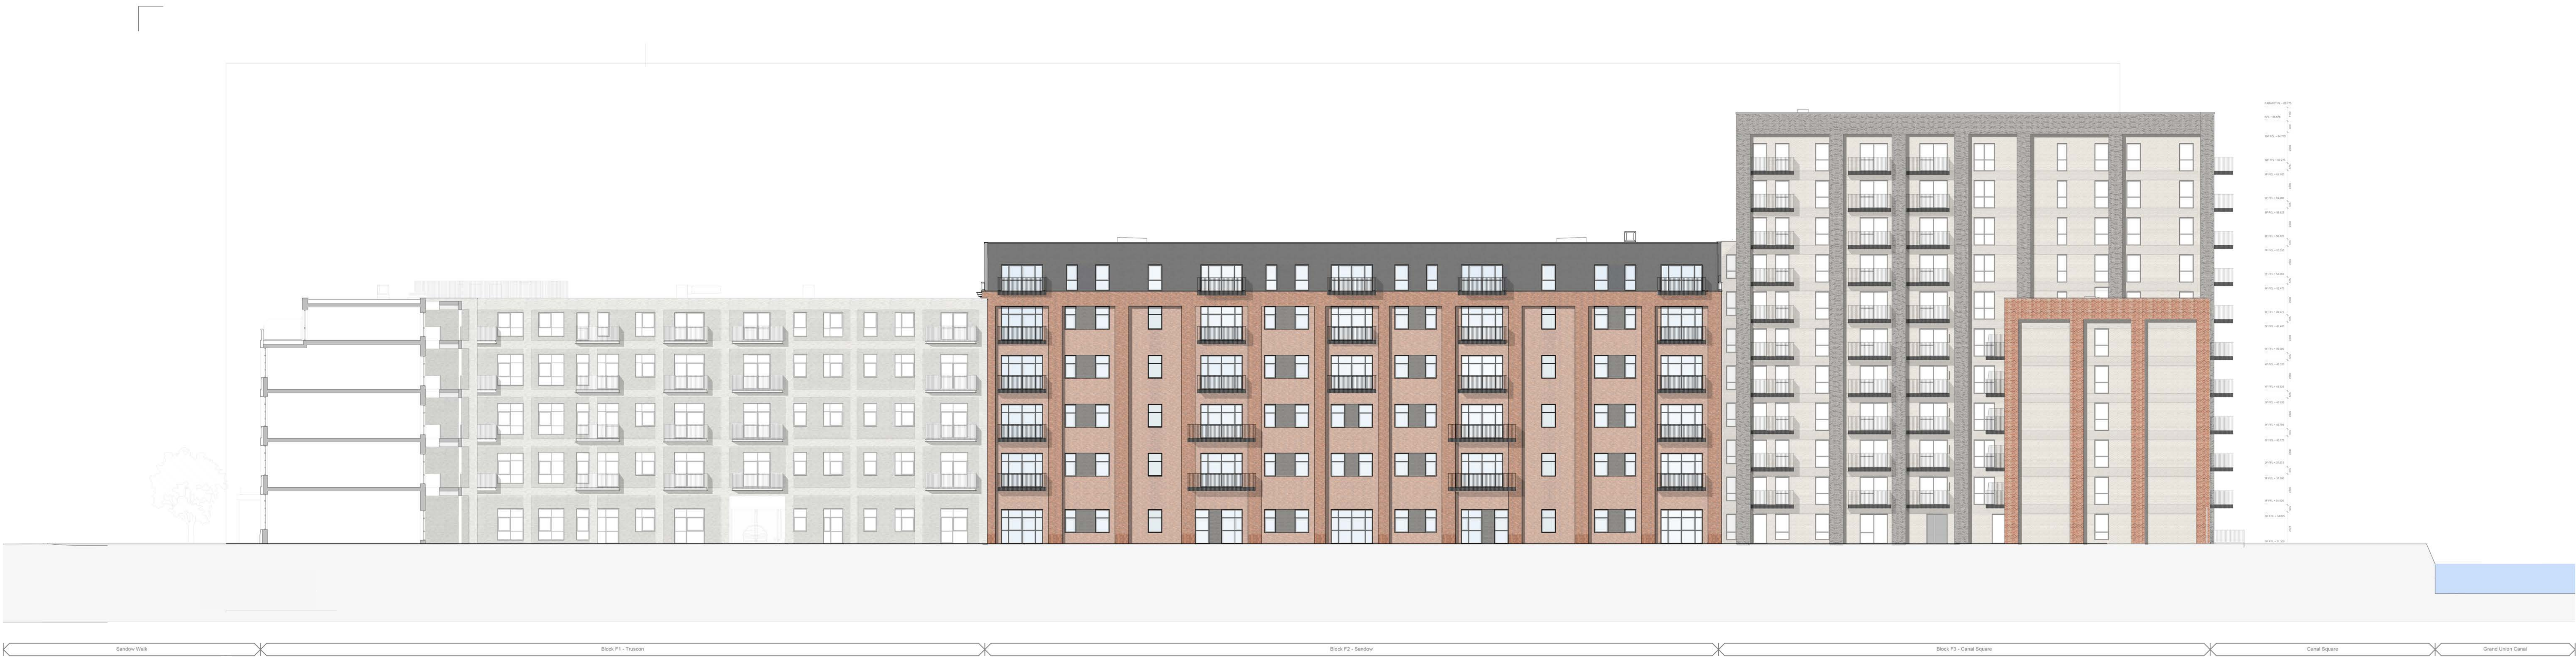

DATE	REV	DESCRIPTION	CHK
17.04.22	01	PLANNING APPLICATION	DM
17.05.22	02	PLANNING APPLICATION	DM
17.06.22	03	PLANNING APPLICATION	DM
17.11.22	04	PLANNING APPLICATION	DM
18.01.23	05	PLANNING APPLICATION	DM
20.03.23	06	PLANNING APPLICATION	DM