



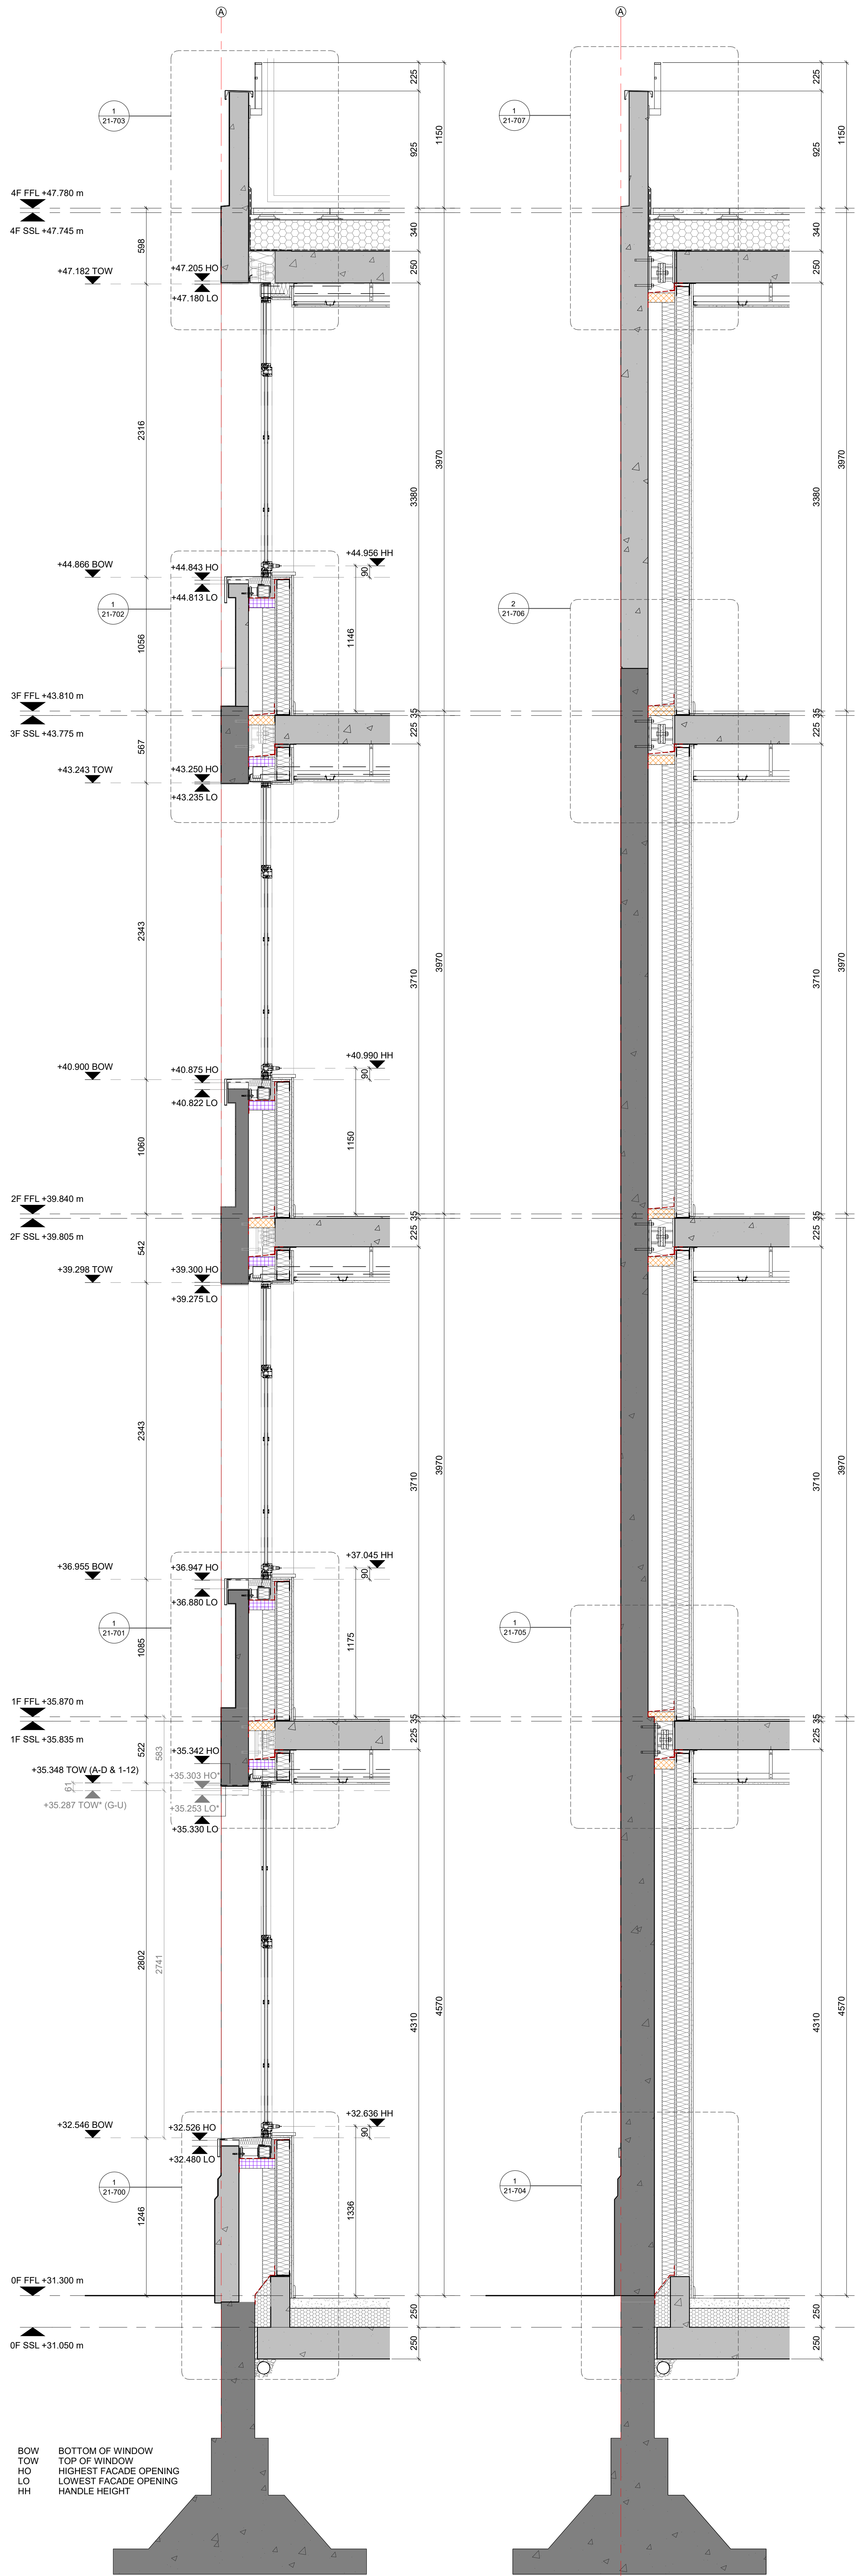


BS 1 - SECTION 1
1 : 20

BS 1 - SECTION 2
1 : 20

- Balustrade (L30/550)
- Aluminium coping (H72/480)
- RC parapet to height of existing entrance tower
- RC facade extension to match existing facade profile
- Aluminium window (L10/325)
- PPC metal sill (L10/325)
- Existing spandrel panel
- Shadow gap
- Existing concrete facade
- RC infill panel to match existing facade profile

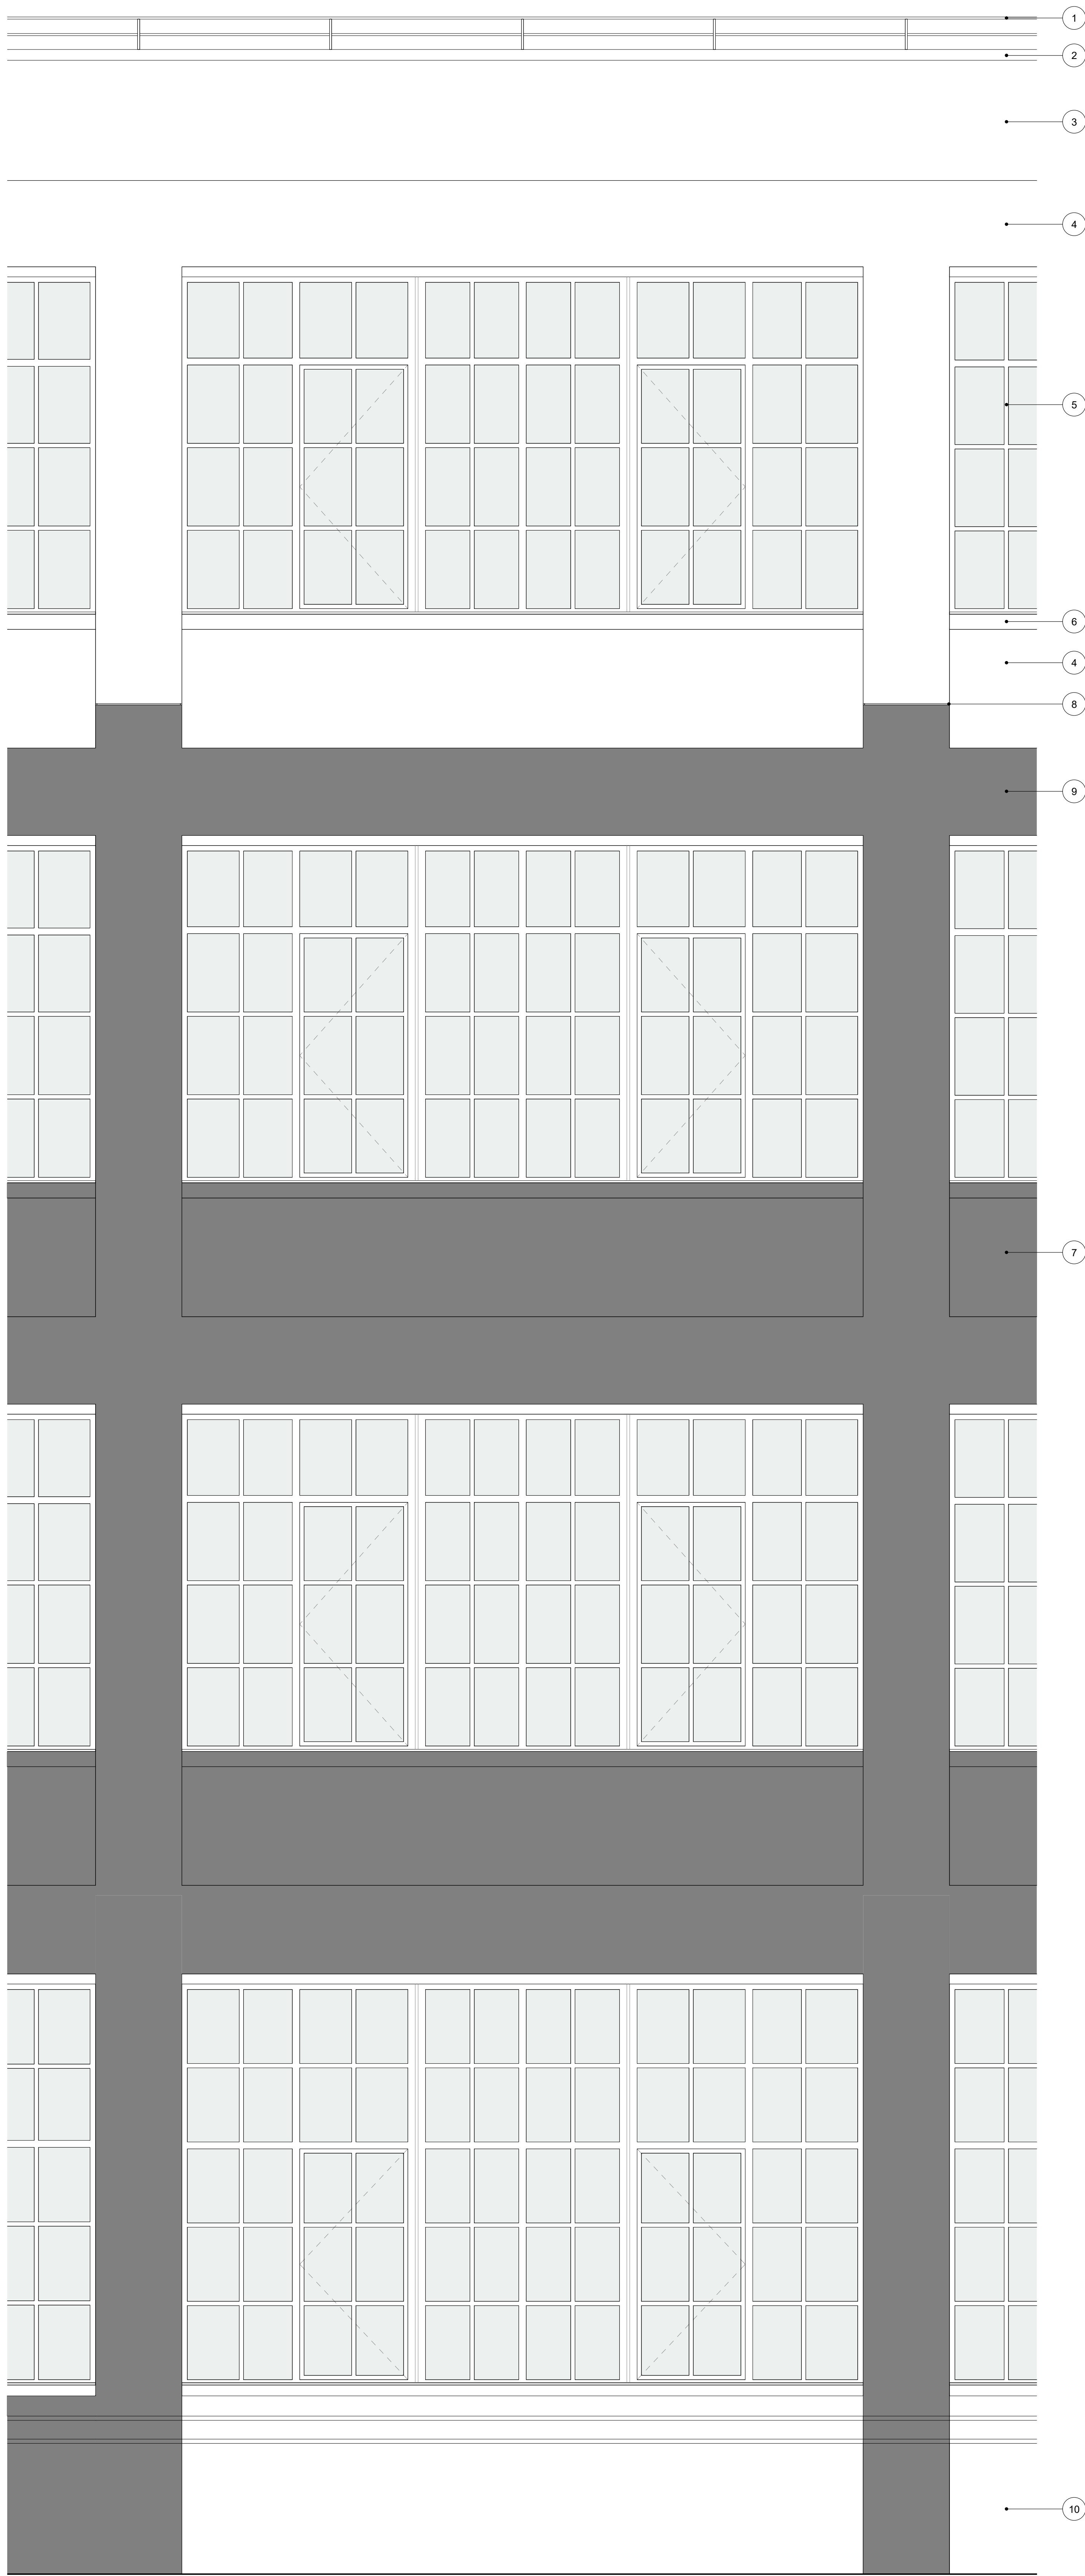

BS 1 - WEST ELEVATION
1 : 20

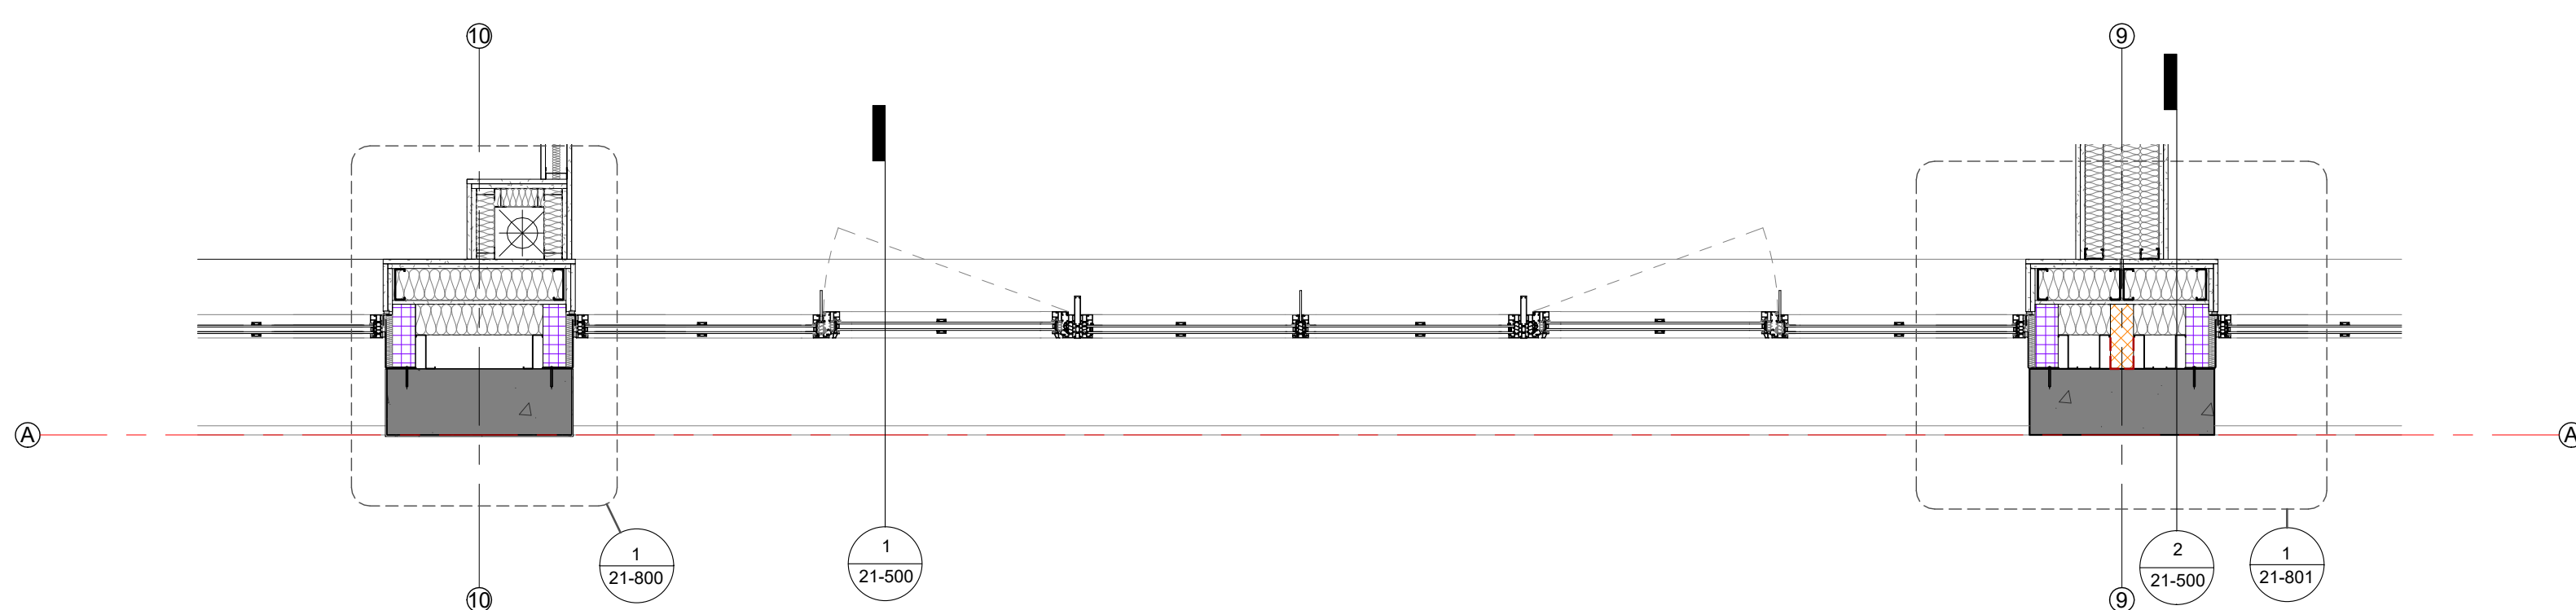

BS 1 - 1F PLAN
1 : 20