



NOTES:

BASED ON OS MAP REPRODUCED BY PERMISSION OF
CONTROLLER OF HM STATIONARY OFFICE (© CROWN
COPYRIGHT)
COPYRIGHT RESERVED
DO NOT USE ELECTRONIC VERSIONS OF THIS DRAWING TO
DETERMINE DIMENSIONS UNLESS SPECIFICALLY
AUTHORISED BY MICHAEL SPARKS ASSOCIATES

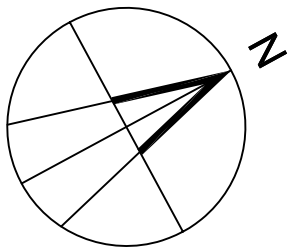


KEY:

- OWNERSHIP BOUNDARY
- GATEHOUSE PLANNING BOUNDARY

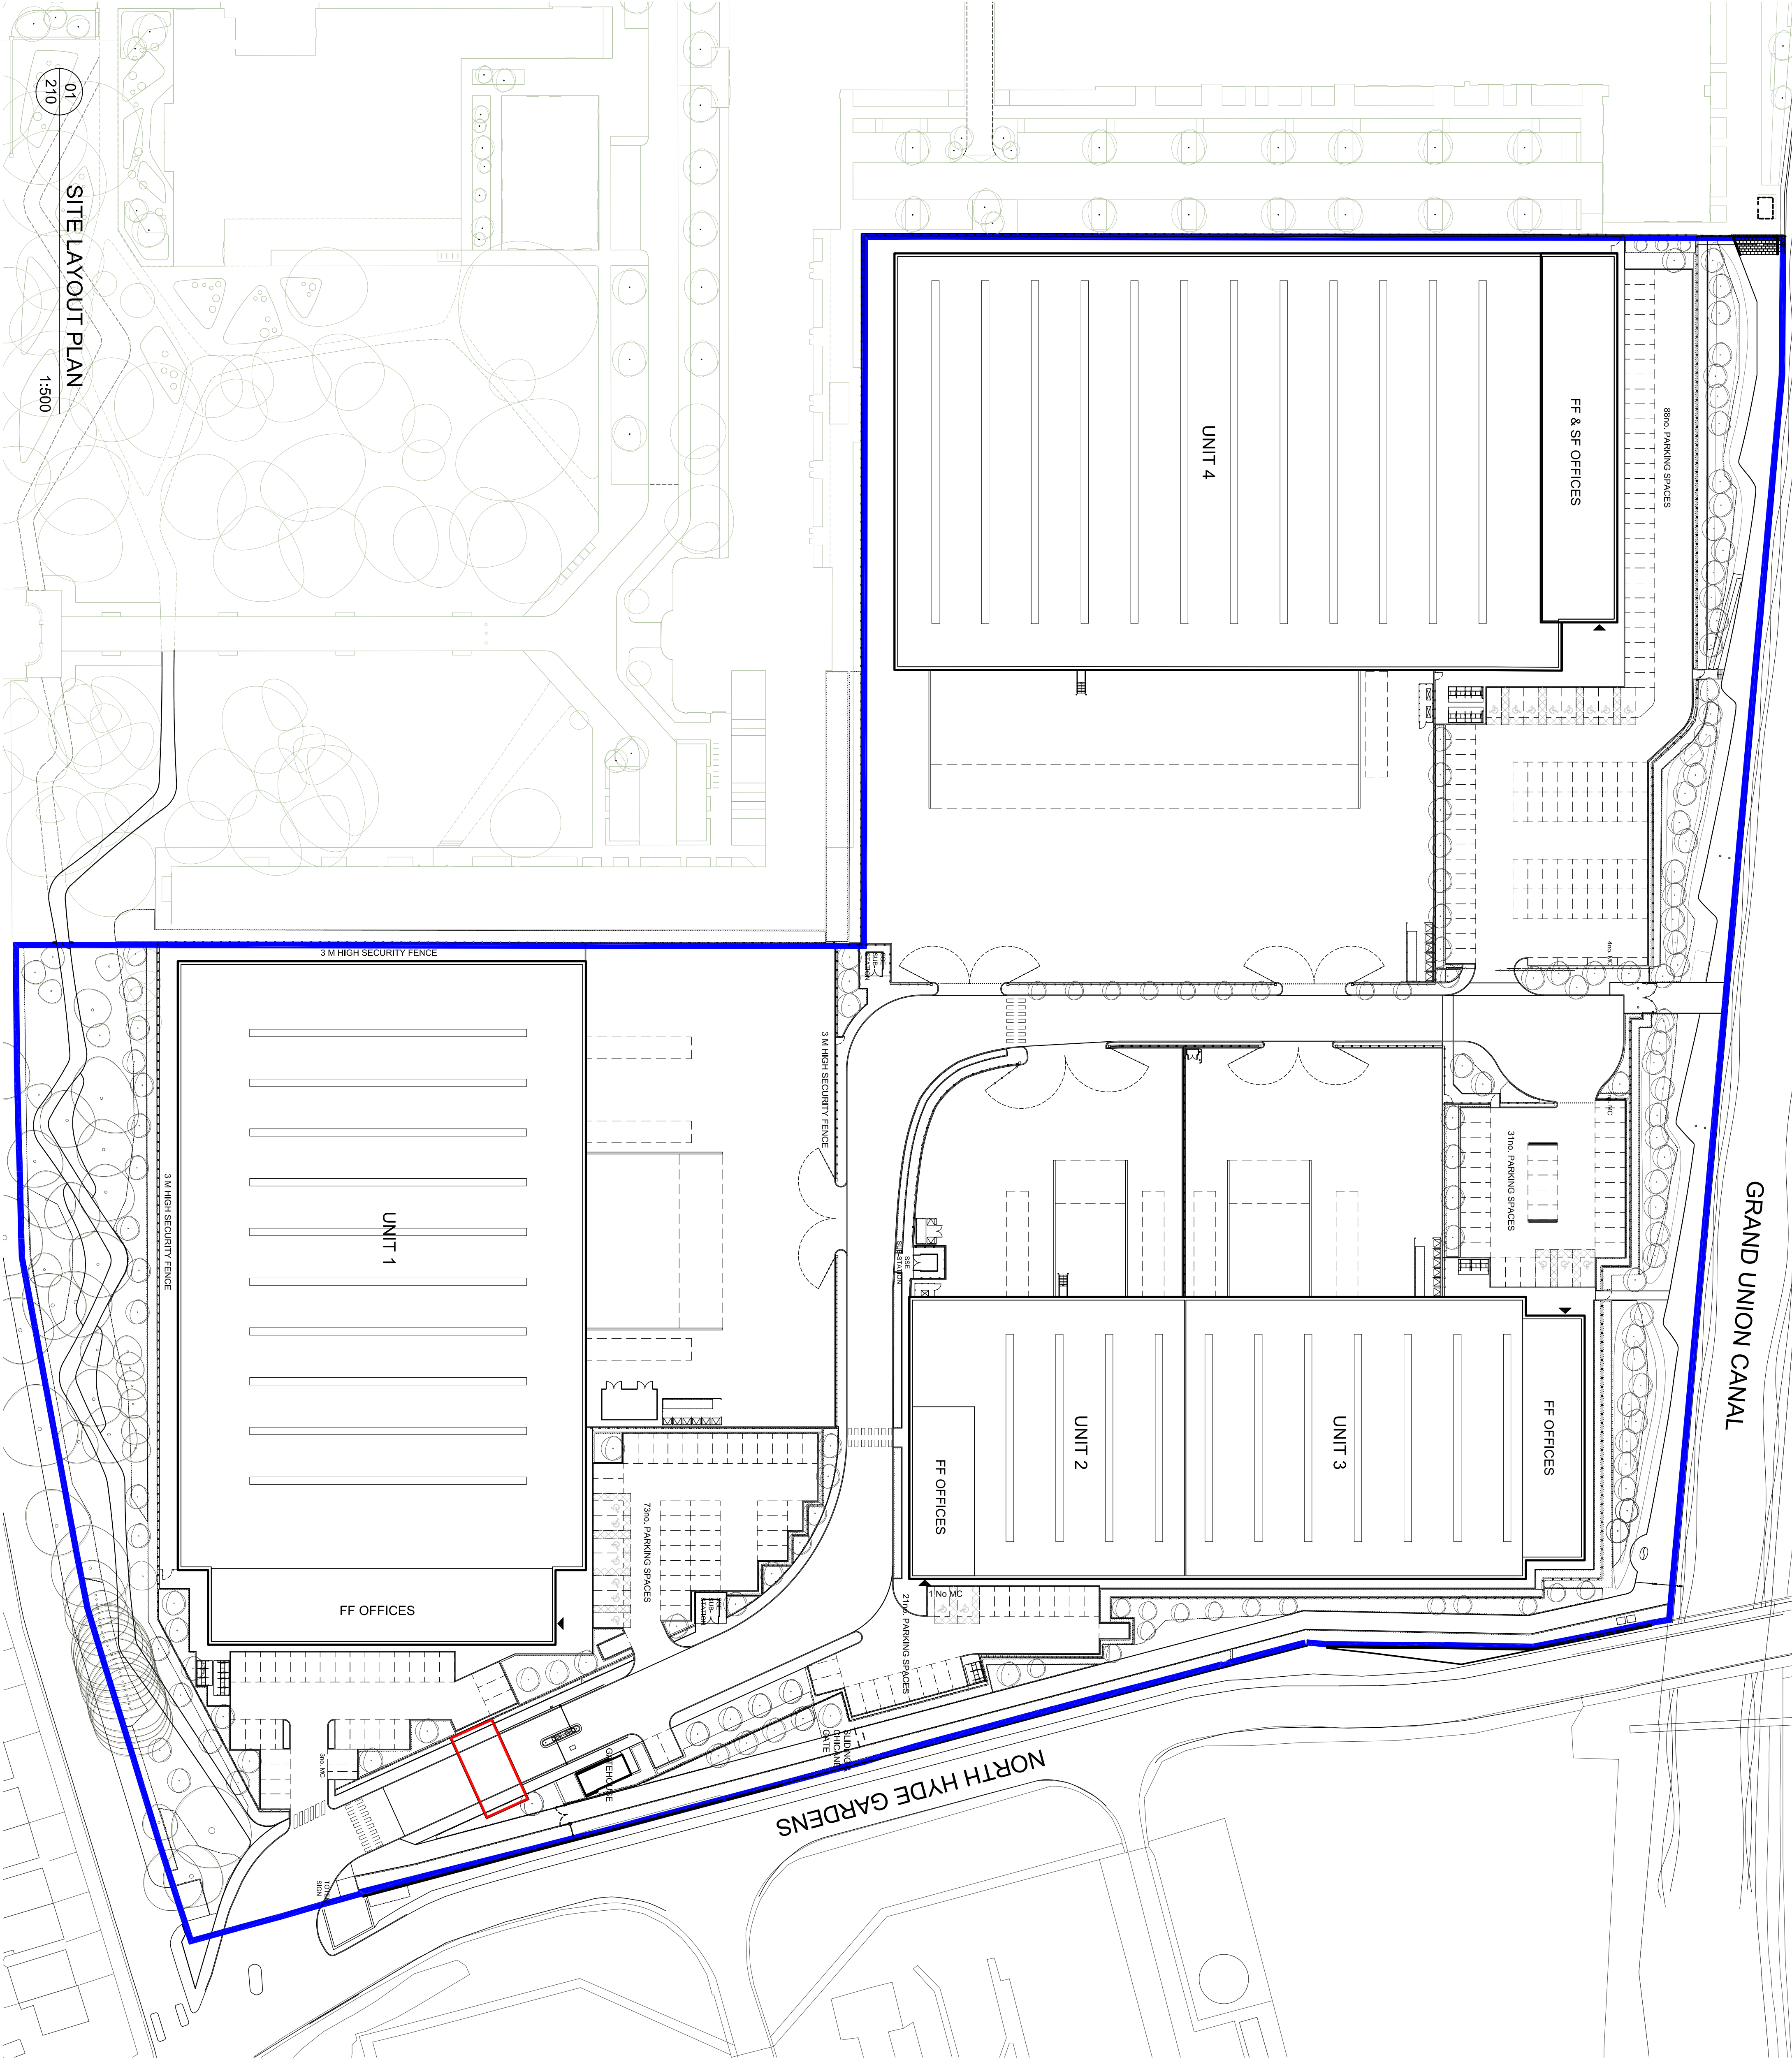

PLANNING					
REV	DATE	NOTE	LP	AC	DRAWN / CHECK
-	27/01/2023	First Issue			

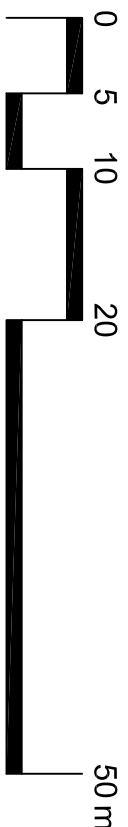

CHARTERED ARCHITECTS
11 PLATO PLACE
STONING ROAD
LONDON SW6 4TU
TELEPHONE 020 7738 6182
FAX 020 7738 3896
www.msa-architects.co.uk

TITLE
NESTLES AVENUE, HAYES
DRAWING
SITE LOCATION PLAN

CLIENT
SEGRO

DATE	SCALE	DRAWN
JANUARY 2023	1:500 @ A1	LP
STATUS		CHECKED
PLANNING		AC
DRAWING NUMBER 30680-PL-210		