




NOTES:

BASED ON OS DATA REPRODUCED BY PERMISSION OF
CONTROLLER OF HER MAJESTY'S STATIONARY OFFICE (© CROWN
COPYRIGHT)
COPYRIGHT RESERVED
DO NOT USE ELECTRONIC VERSIONS OF THIS DRAWING TO
DETERMINE DIMENSIONS UNLESS SPECIFICALLY
AUTHORISED BY MICHAEL SPARKS ASSOCIATES

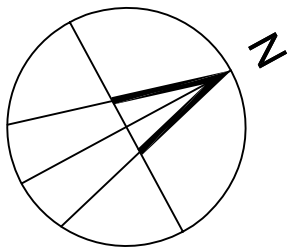

KEY:

- OWNERSHIP BOUNDARY
- GATEHOUSE PLANNING BOUNDARY

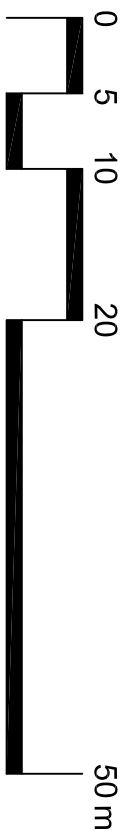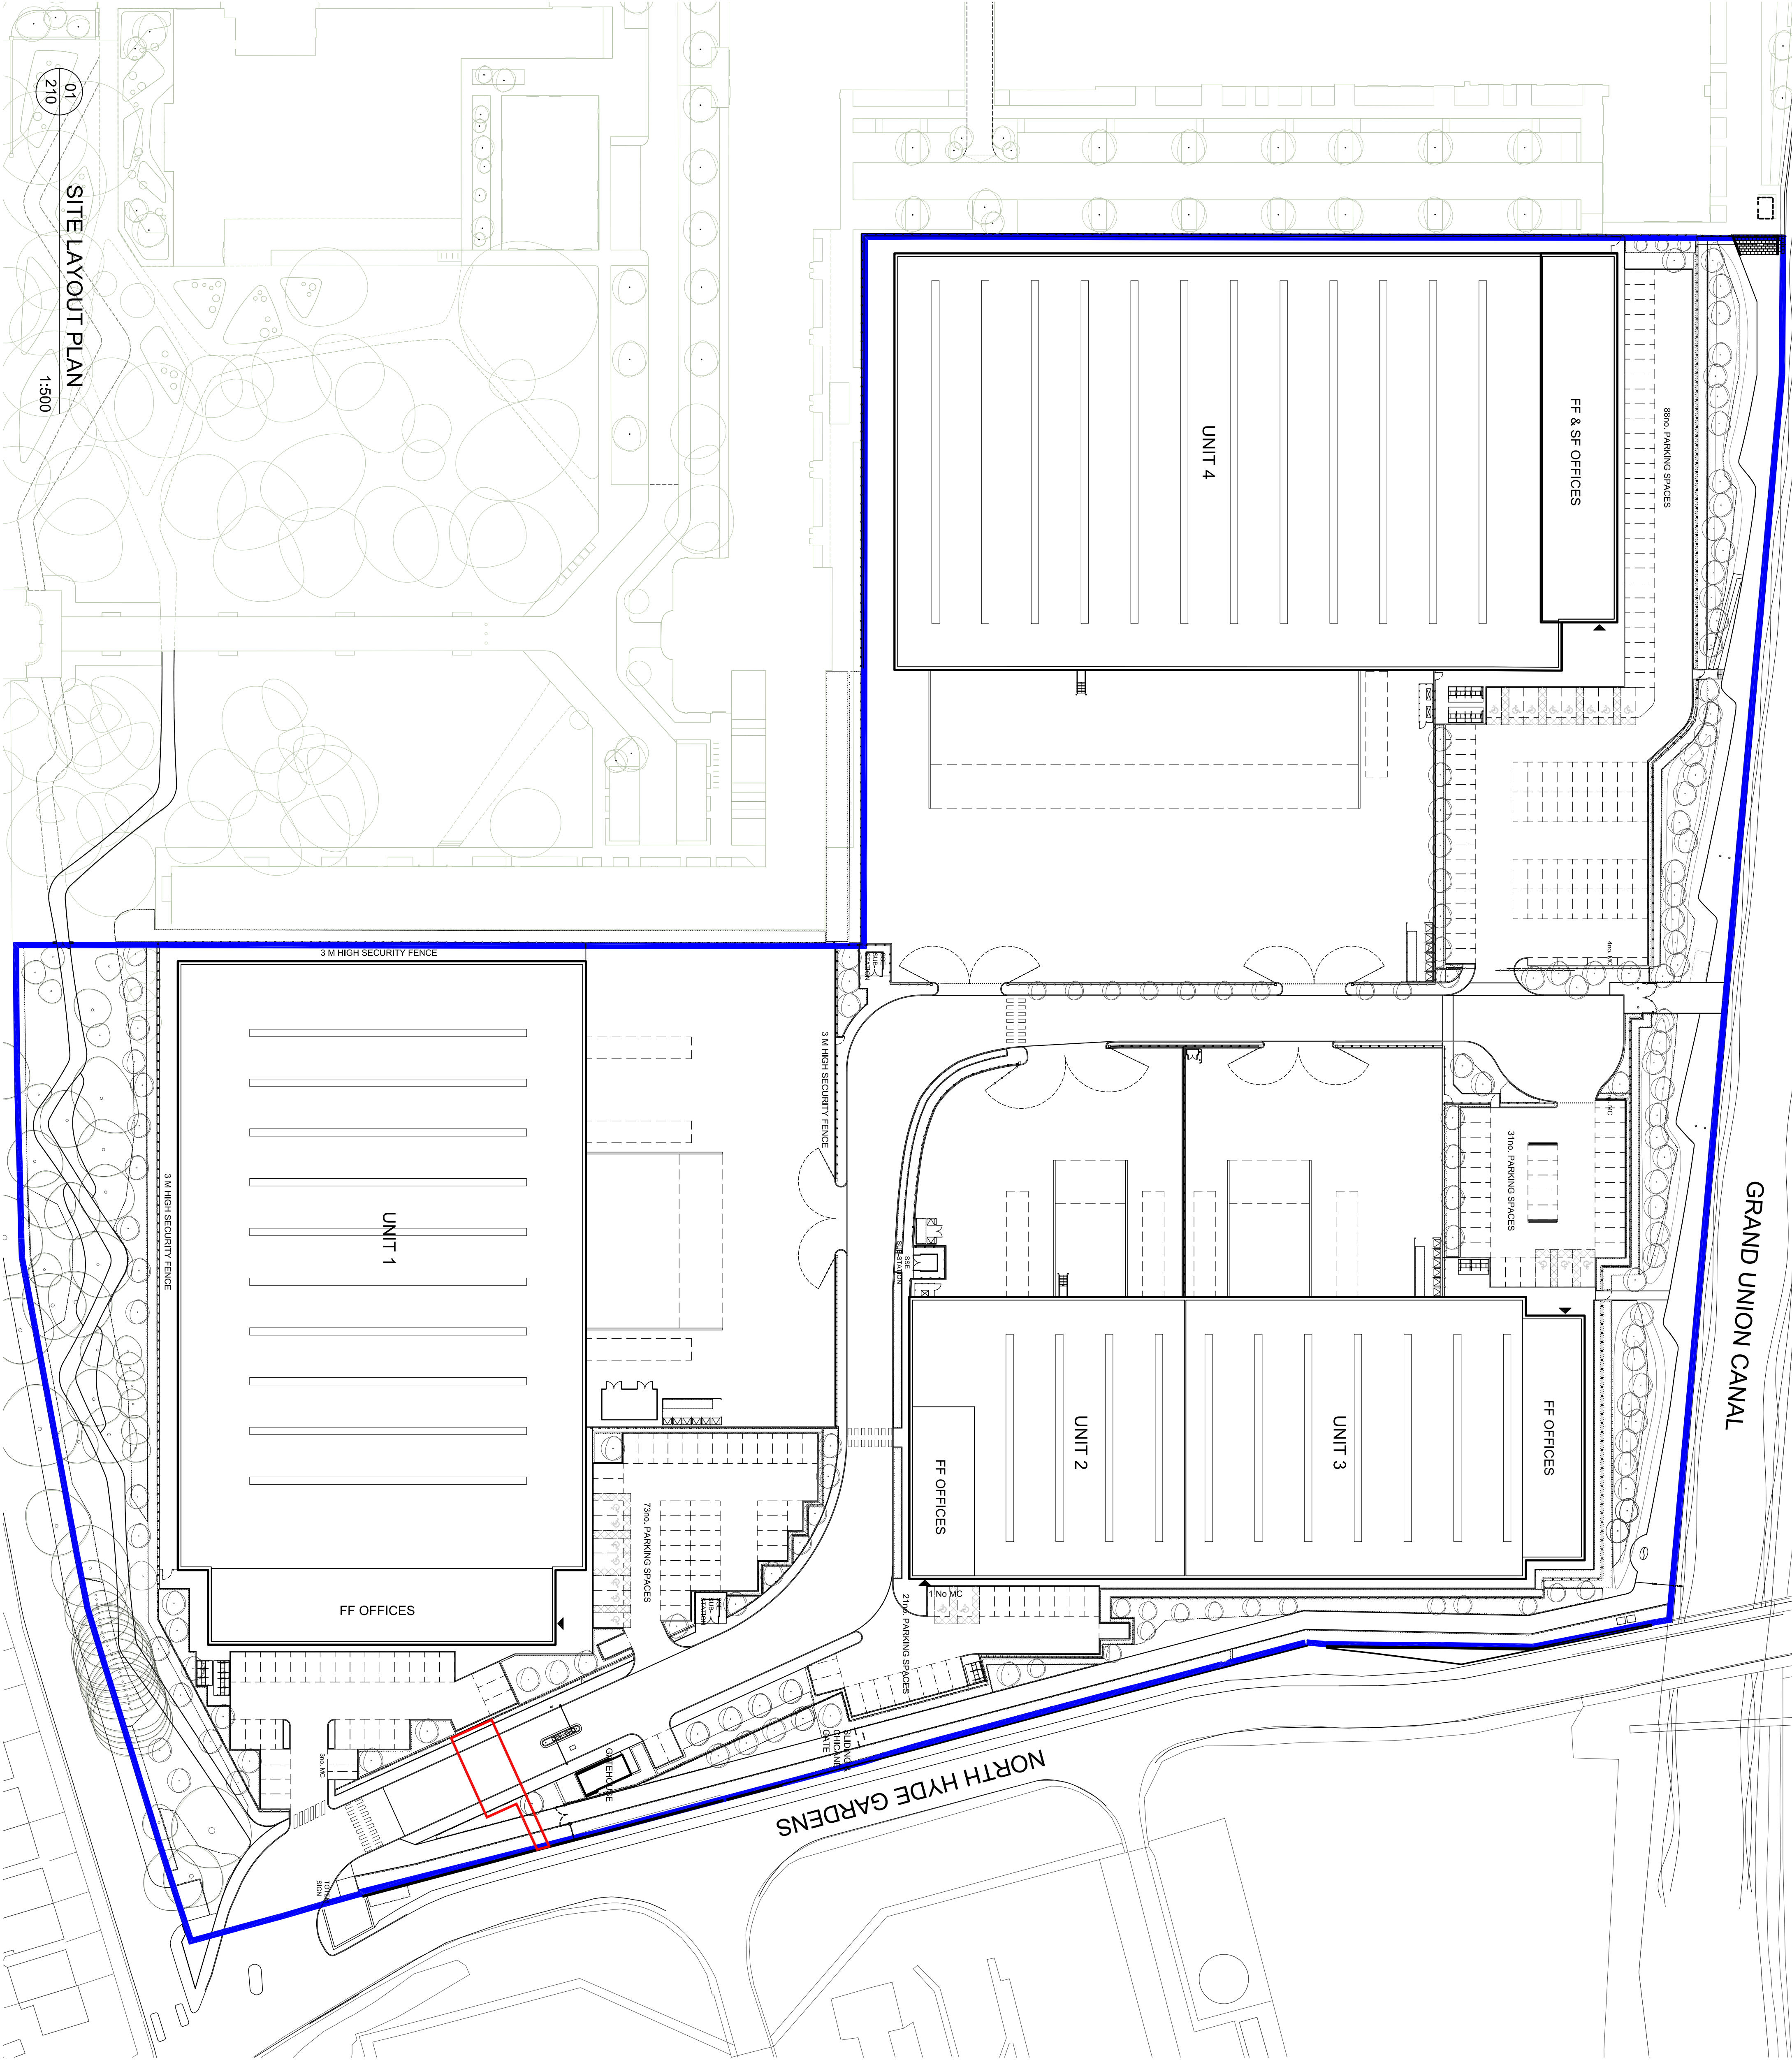

PLANNING					
A	15/02/2023	Planning boundary revised following case officer comments.	LP	AC	
-	27/01/2023	First Issue.	LP	AC	
REV	DATE	NOTE	DRWN	CHECK	



CHARTERED ARCHITECTS
11 PLATO PLACE
STONING ROAD
LONDON SW6 4TU
TELEPHONE 020 7736 6102
FAX 020 7736 3596
www.msa-architects.co.uk

TITLE
NESTLES AVENUE, HAYES
DRAWING
SITE LOCATION PLAN

CLIENT
SEGRO

DATE	SCALE	DRWN
JANUARY 2023	1:500 @ A1	LP
STATUS		CHECKED
PLANNING		AC
DRAWING NUMBER 30680-PL-210A		