



NOTES:

BASED ON OS MAP REPRODUCED BY PERMISSION OF
CONTROLLER OF HM STATIONARY OFFICE (© CROWN
COPYRIGHT)
COPYRIGHT RESERVED
DO NOT USE ELECTRONIC VERSIONS OF THIS DRAWING TO
DETERMINE DIMENSIONS UNLESS SPECIFICALLY
AUTHORISED BY MICHAEL SPARKS ASSOCIATES

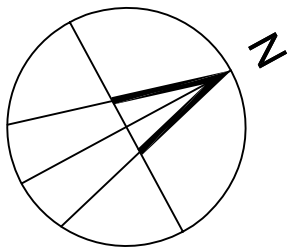

KEY:

- OWNERSHIP BOUNDARY
- GATEHOUSE PLANNING BOUNDARY

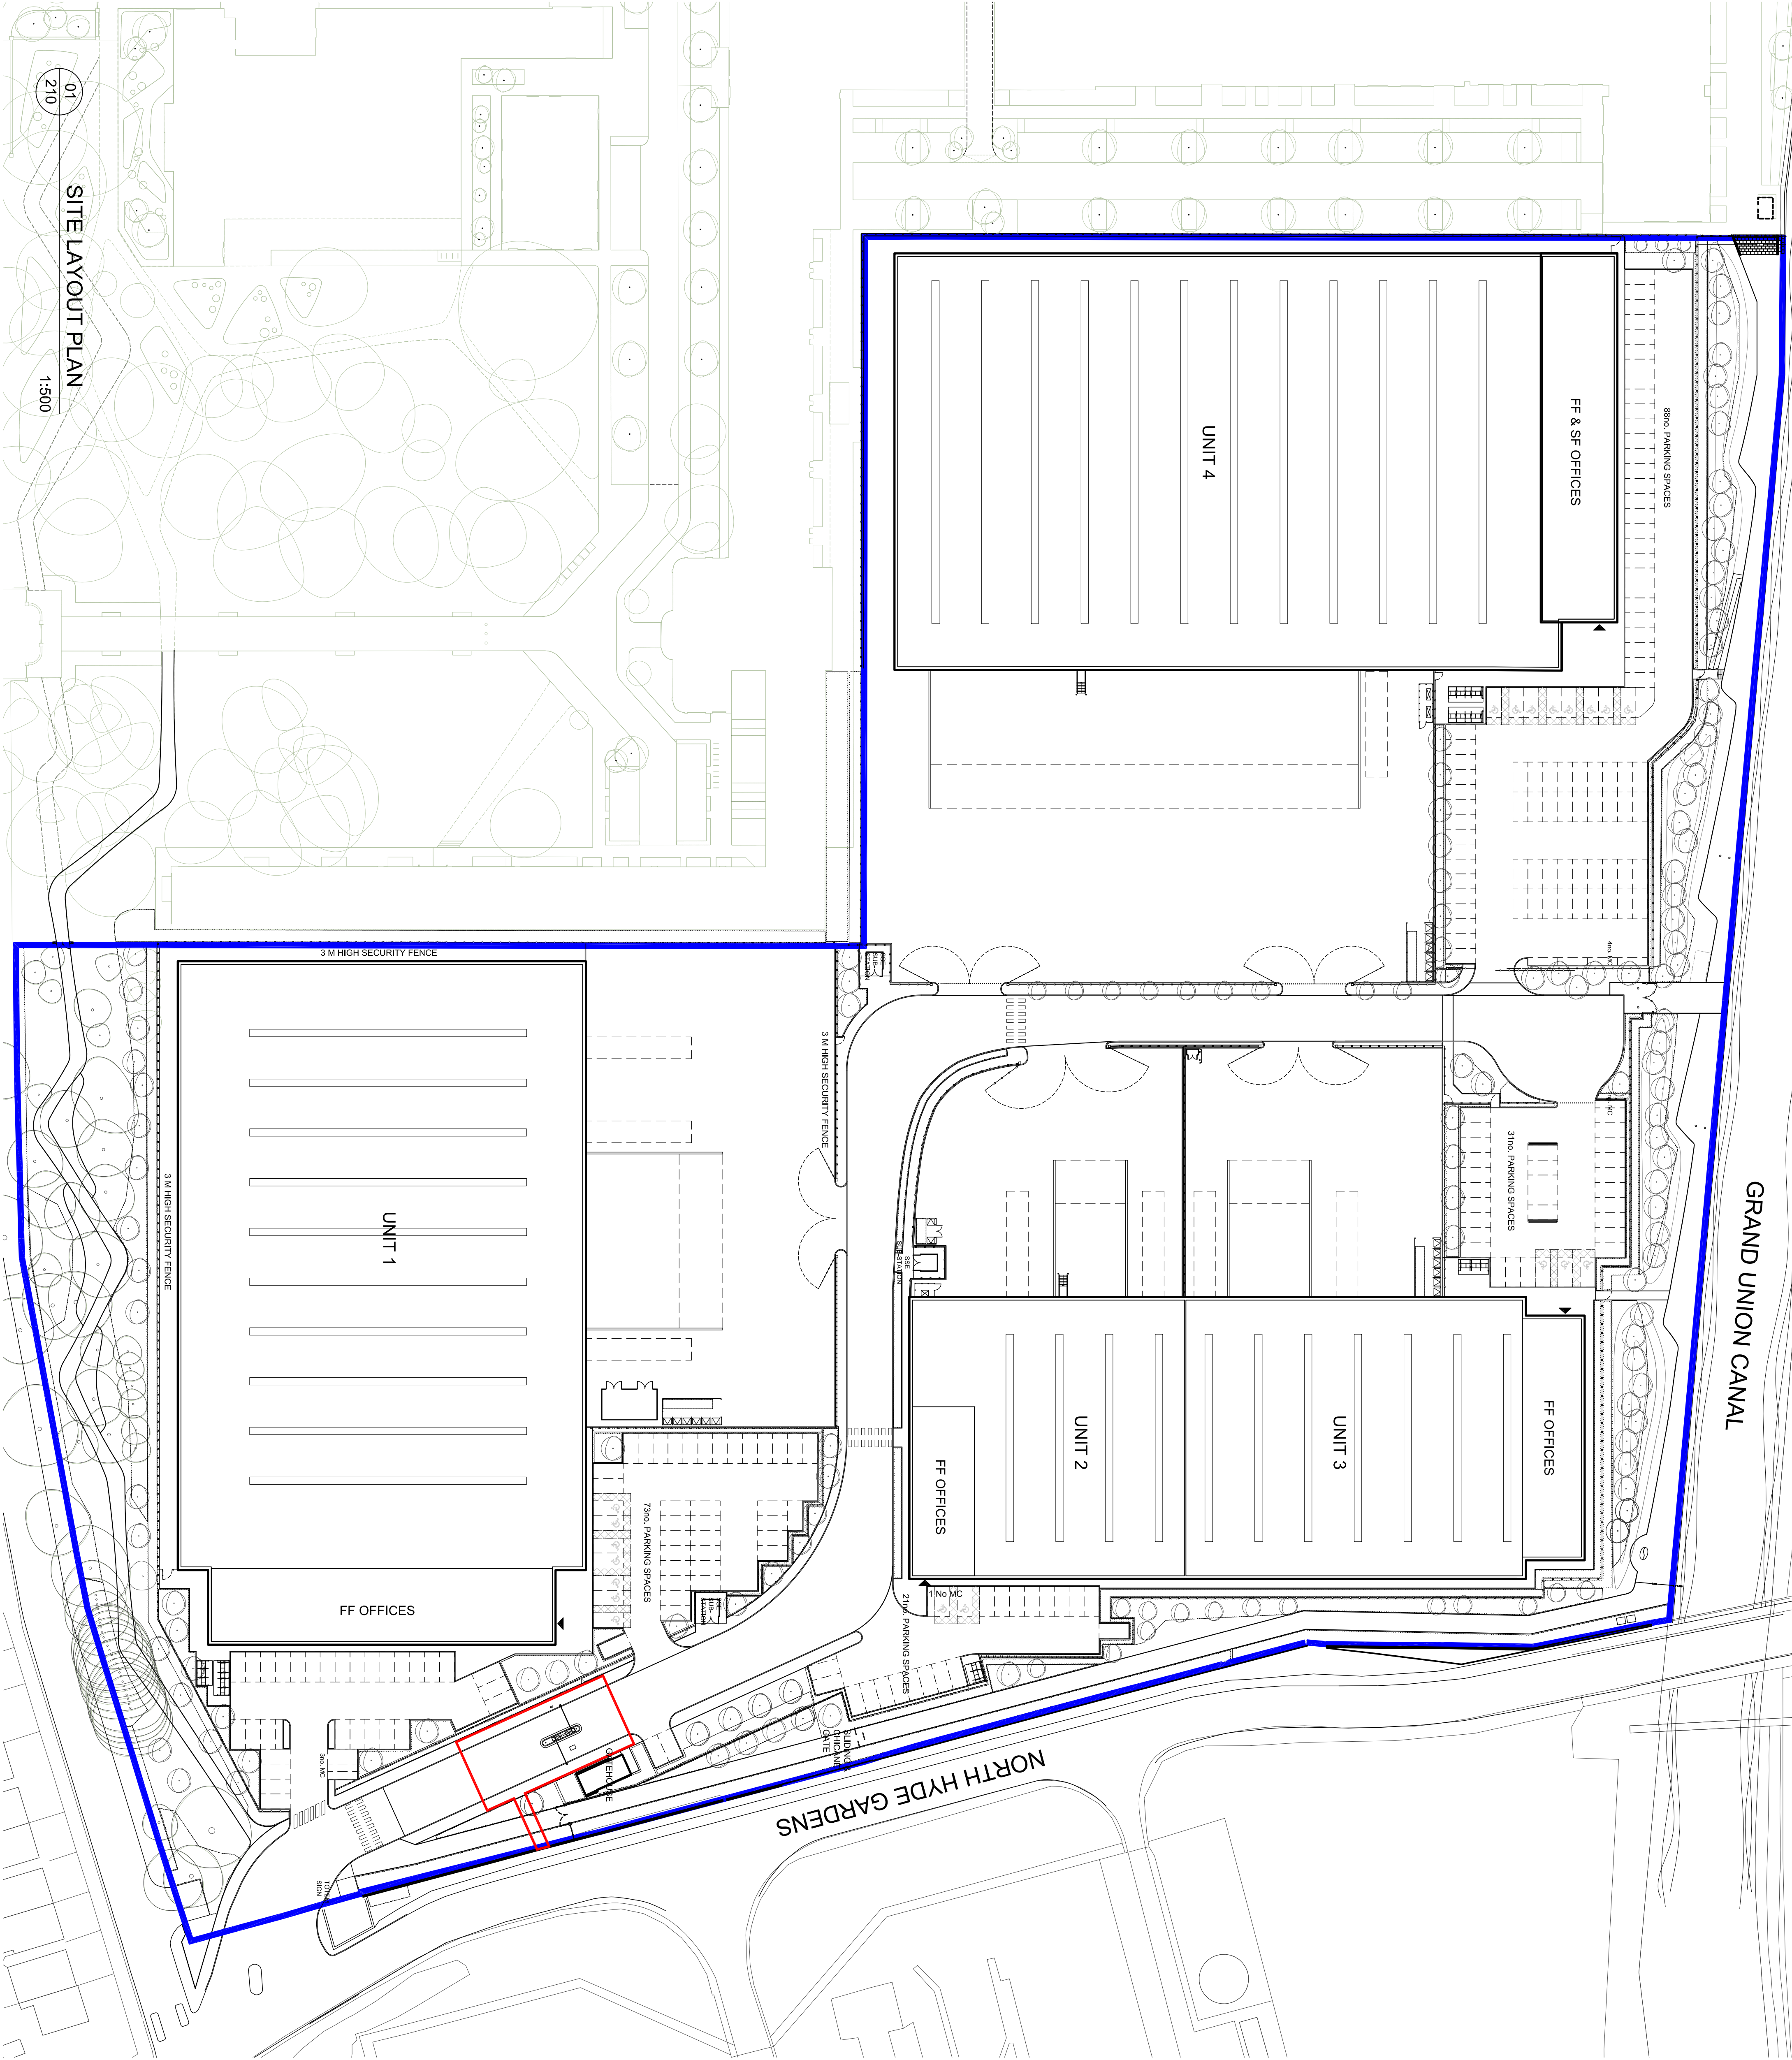

PLANNING					
B	21/02/2023	Planning boundary revised following case officer comments.	LP	AC	
A	15/02/2023	Planning boundary revised following case officer comments.	LP	AC	
-	27/01/2023	First Issue.	LP	AC	
REV	DATE	NOTE	DRWN	CHECK	



MICHAEL SPARKS ASSOCIATES

CHARTERED ARCHITECTS

11 MARK PLACE

STONING ROAD

LONDON SW6 4TU

TELEPHONE 020 7736 6102

FAX 020 7736 3596

www.msa-architects.co.uk

SEGRO

TITLE

NESTLES AVENUE, HAYES

DRAWING

SITE LOCATION PLAN

CLIENT

SEGRO

DATE

JANUARY 2023

SCALE

1:500 @ A1

STATUS

PLANNING

DRAWING NUMBER

30680-PL-210B

DRWN

LP

CHECKED

AC