




NOTES:

BASED ON OS DATA REPRODUCED BY PERMISSION OF
CONTROLLER OF HER MAJESTY'S STATIONARY OFFICE (© CROWN
COPYRIGHT)
COPYRIGHT RESERVED
DO NOT USE ELECTRONIC VERSIONS OF THIS DRAWING TO
DETERMINE DIMENSIONS UNLESS SPECIFICALLY
AUTHORISED BY MICHAEL SPARKS ASSOCIATES

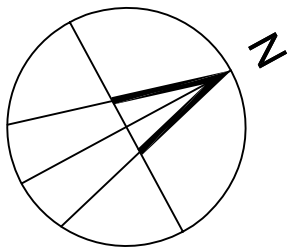

KEY:

- OWNERSHIP BOUNDARY
- GATEHOUSE PLANNING BOUNDARY

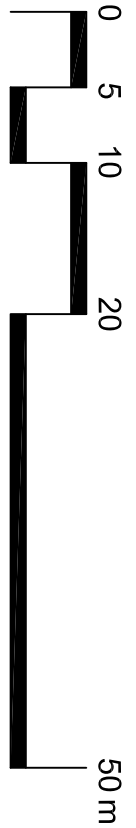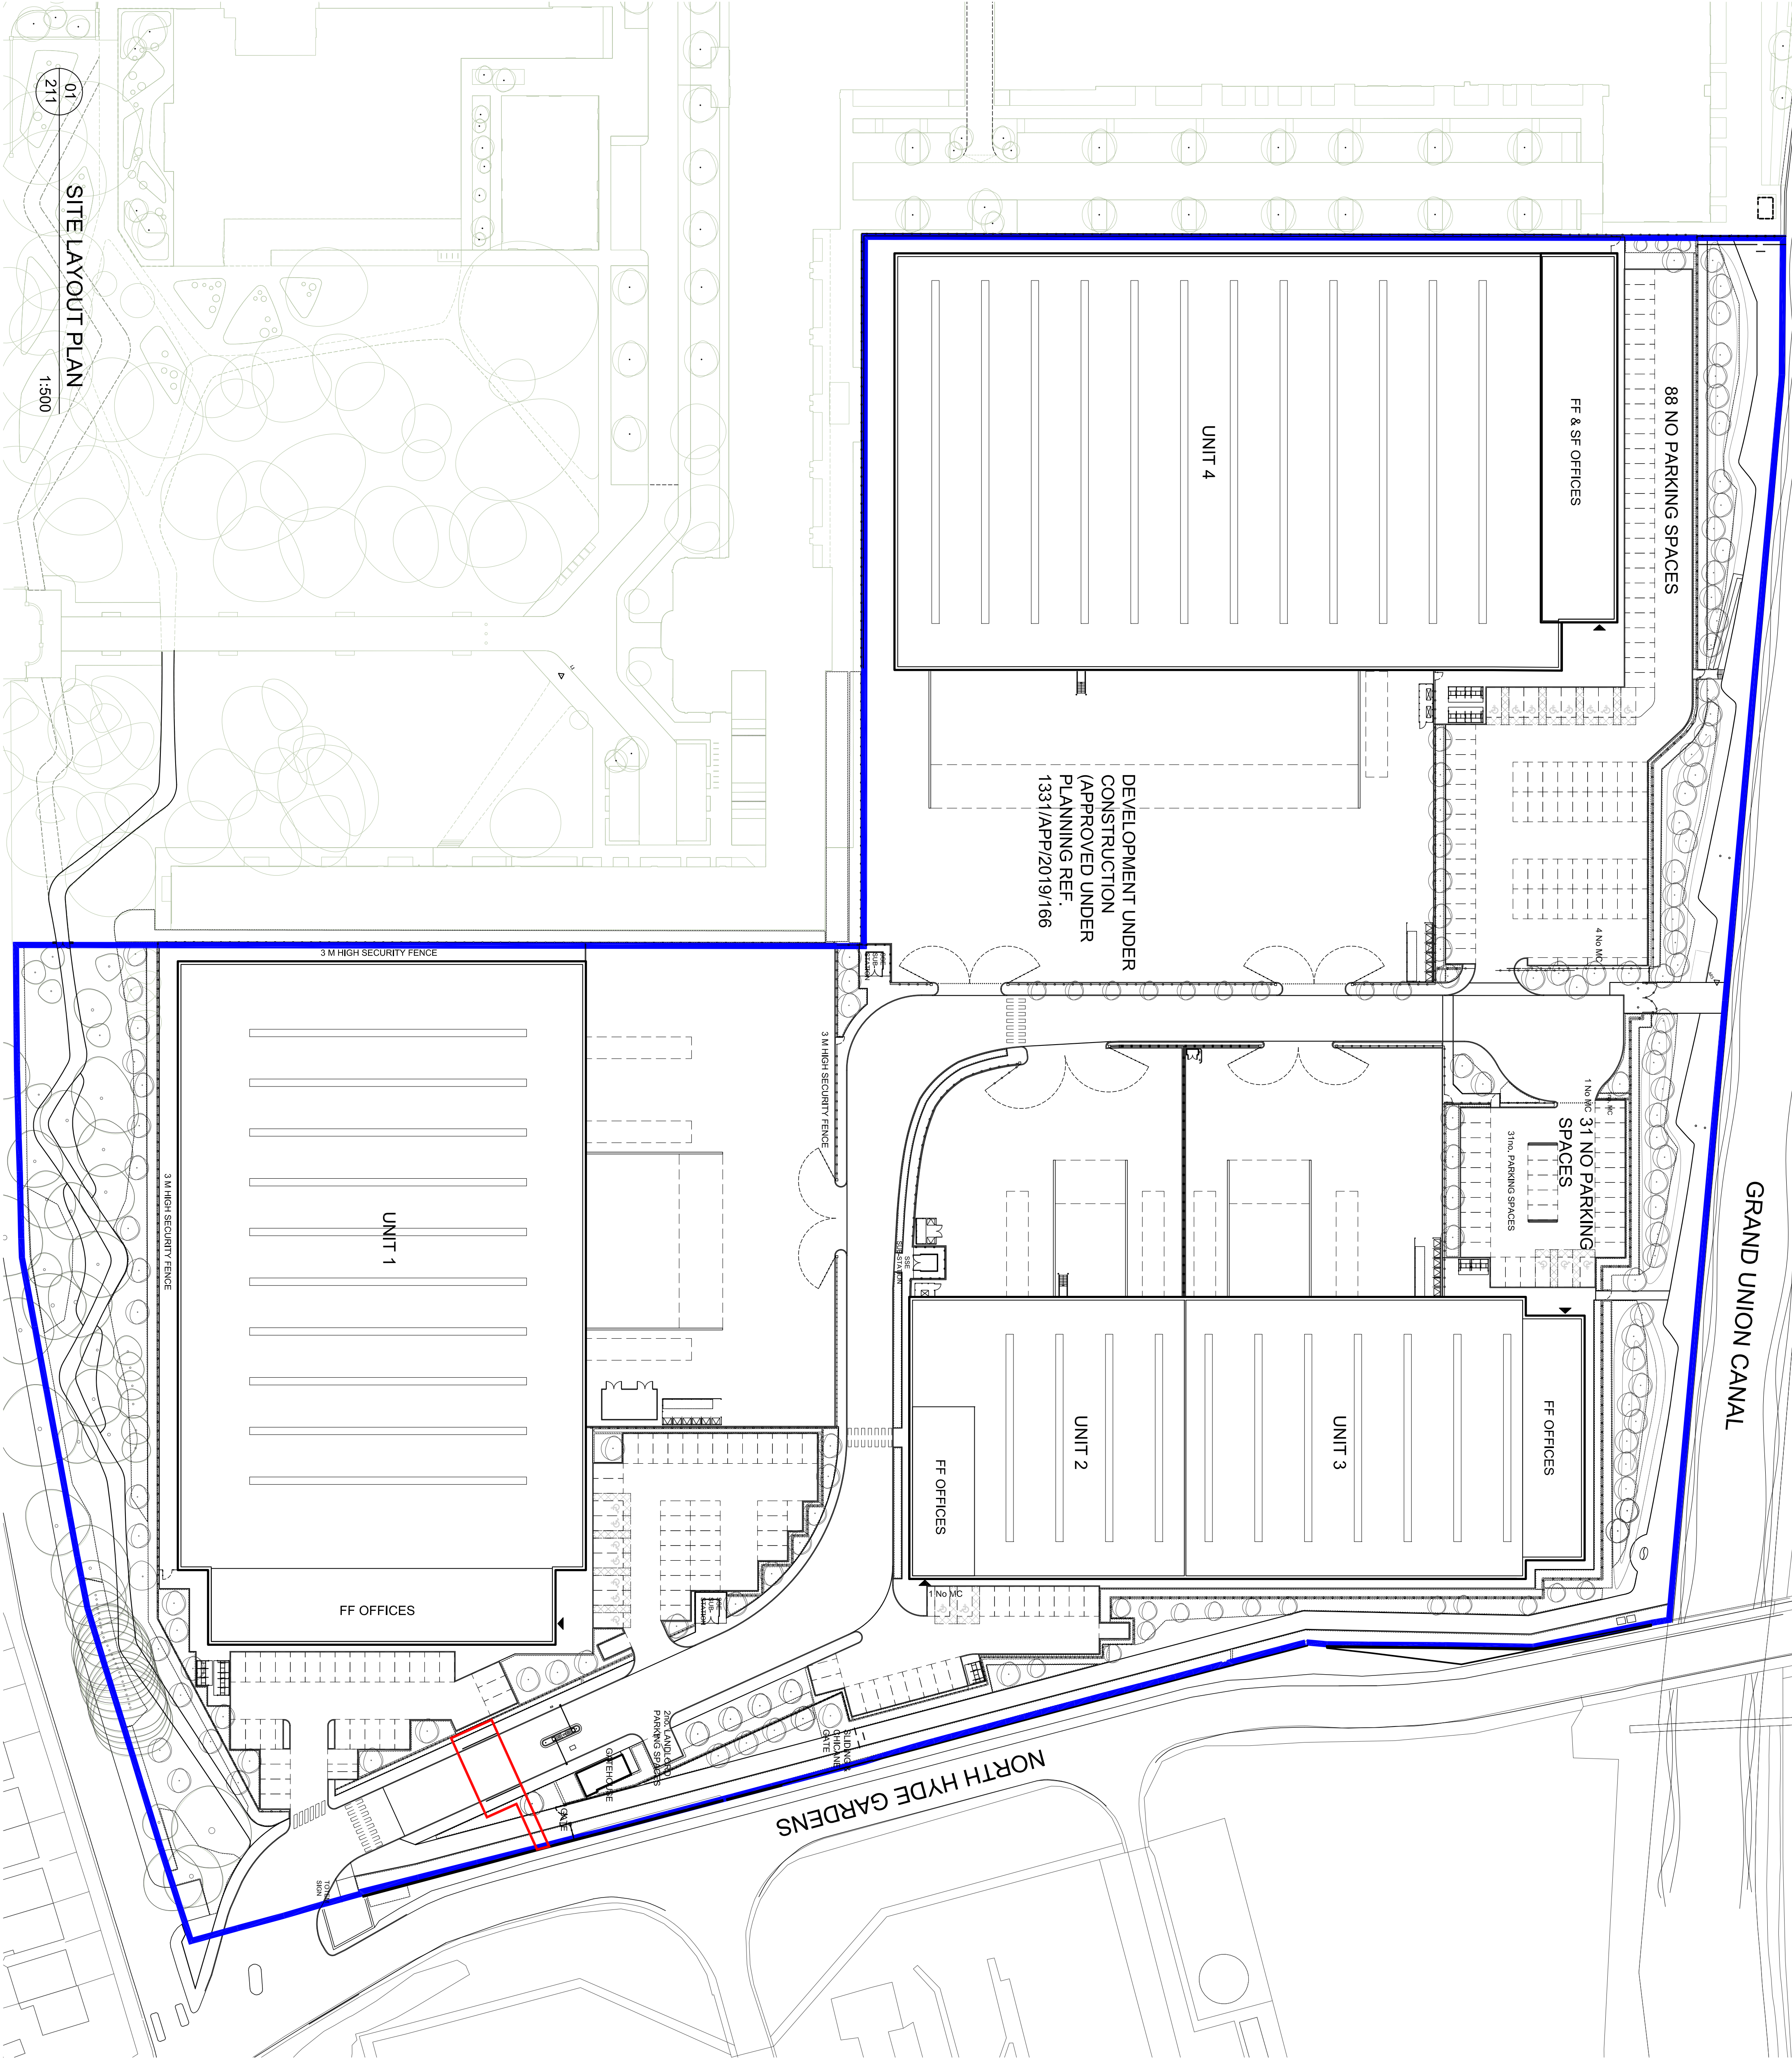

PLANNING				
A	15/02/2023	Planning boundary revised following case officer comments.	LP	AC
-	27/01/2023	First Issue.	LP	AC
REV	DATE	NOTE	DRAWN	CHECK

MICHAEL SPARKS ASSOCIATES

CHARTERED ARCHITECTS

11 BATH PLACE
STONING ROAD
LONDON SW6 4TU
TELEPHONE 020 7736 6102
FAX 020 7736 3596
www.msa-architects.co.uk

SEGRO

TITLE
NESTLES AVENUE, HAYES
DRAWING
SITE LAYOUT PLAN

CLIENT	SEGRO				
DATE	JANUARY 2023	SCALE	1:500 @ A1	DRAWN	LP
DRAWING NUMBER	30680-PL-211A		STATUS	PLANNING	CHECKED
					AC