



NOTES:

BASED ON OS MAP REPRODUCED BY PERMISSION OF
CONTROLLER OF HM STATIONARY OFFICE (© CROWN
COPYRIGHT)
COPYRIGHT RESERVED
DO NOT USE ELECTRONIC VERSIONS OF THIS DRAWING TO
DETERMINE DIMENSIONS UNLESS SPECIFICALLY
AUTHORISED BY MICHAEL SPARKS ASSOCIATES

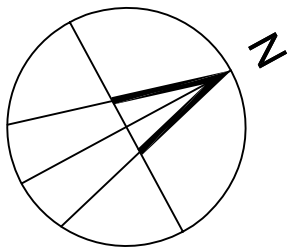



KEY:

- OWNERSHIP BOUNDARY
- GATEHOUSE PLANNING BOUNDARY

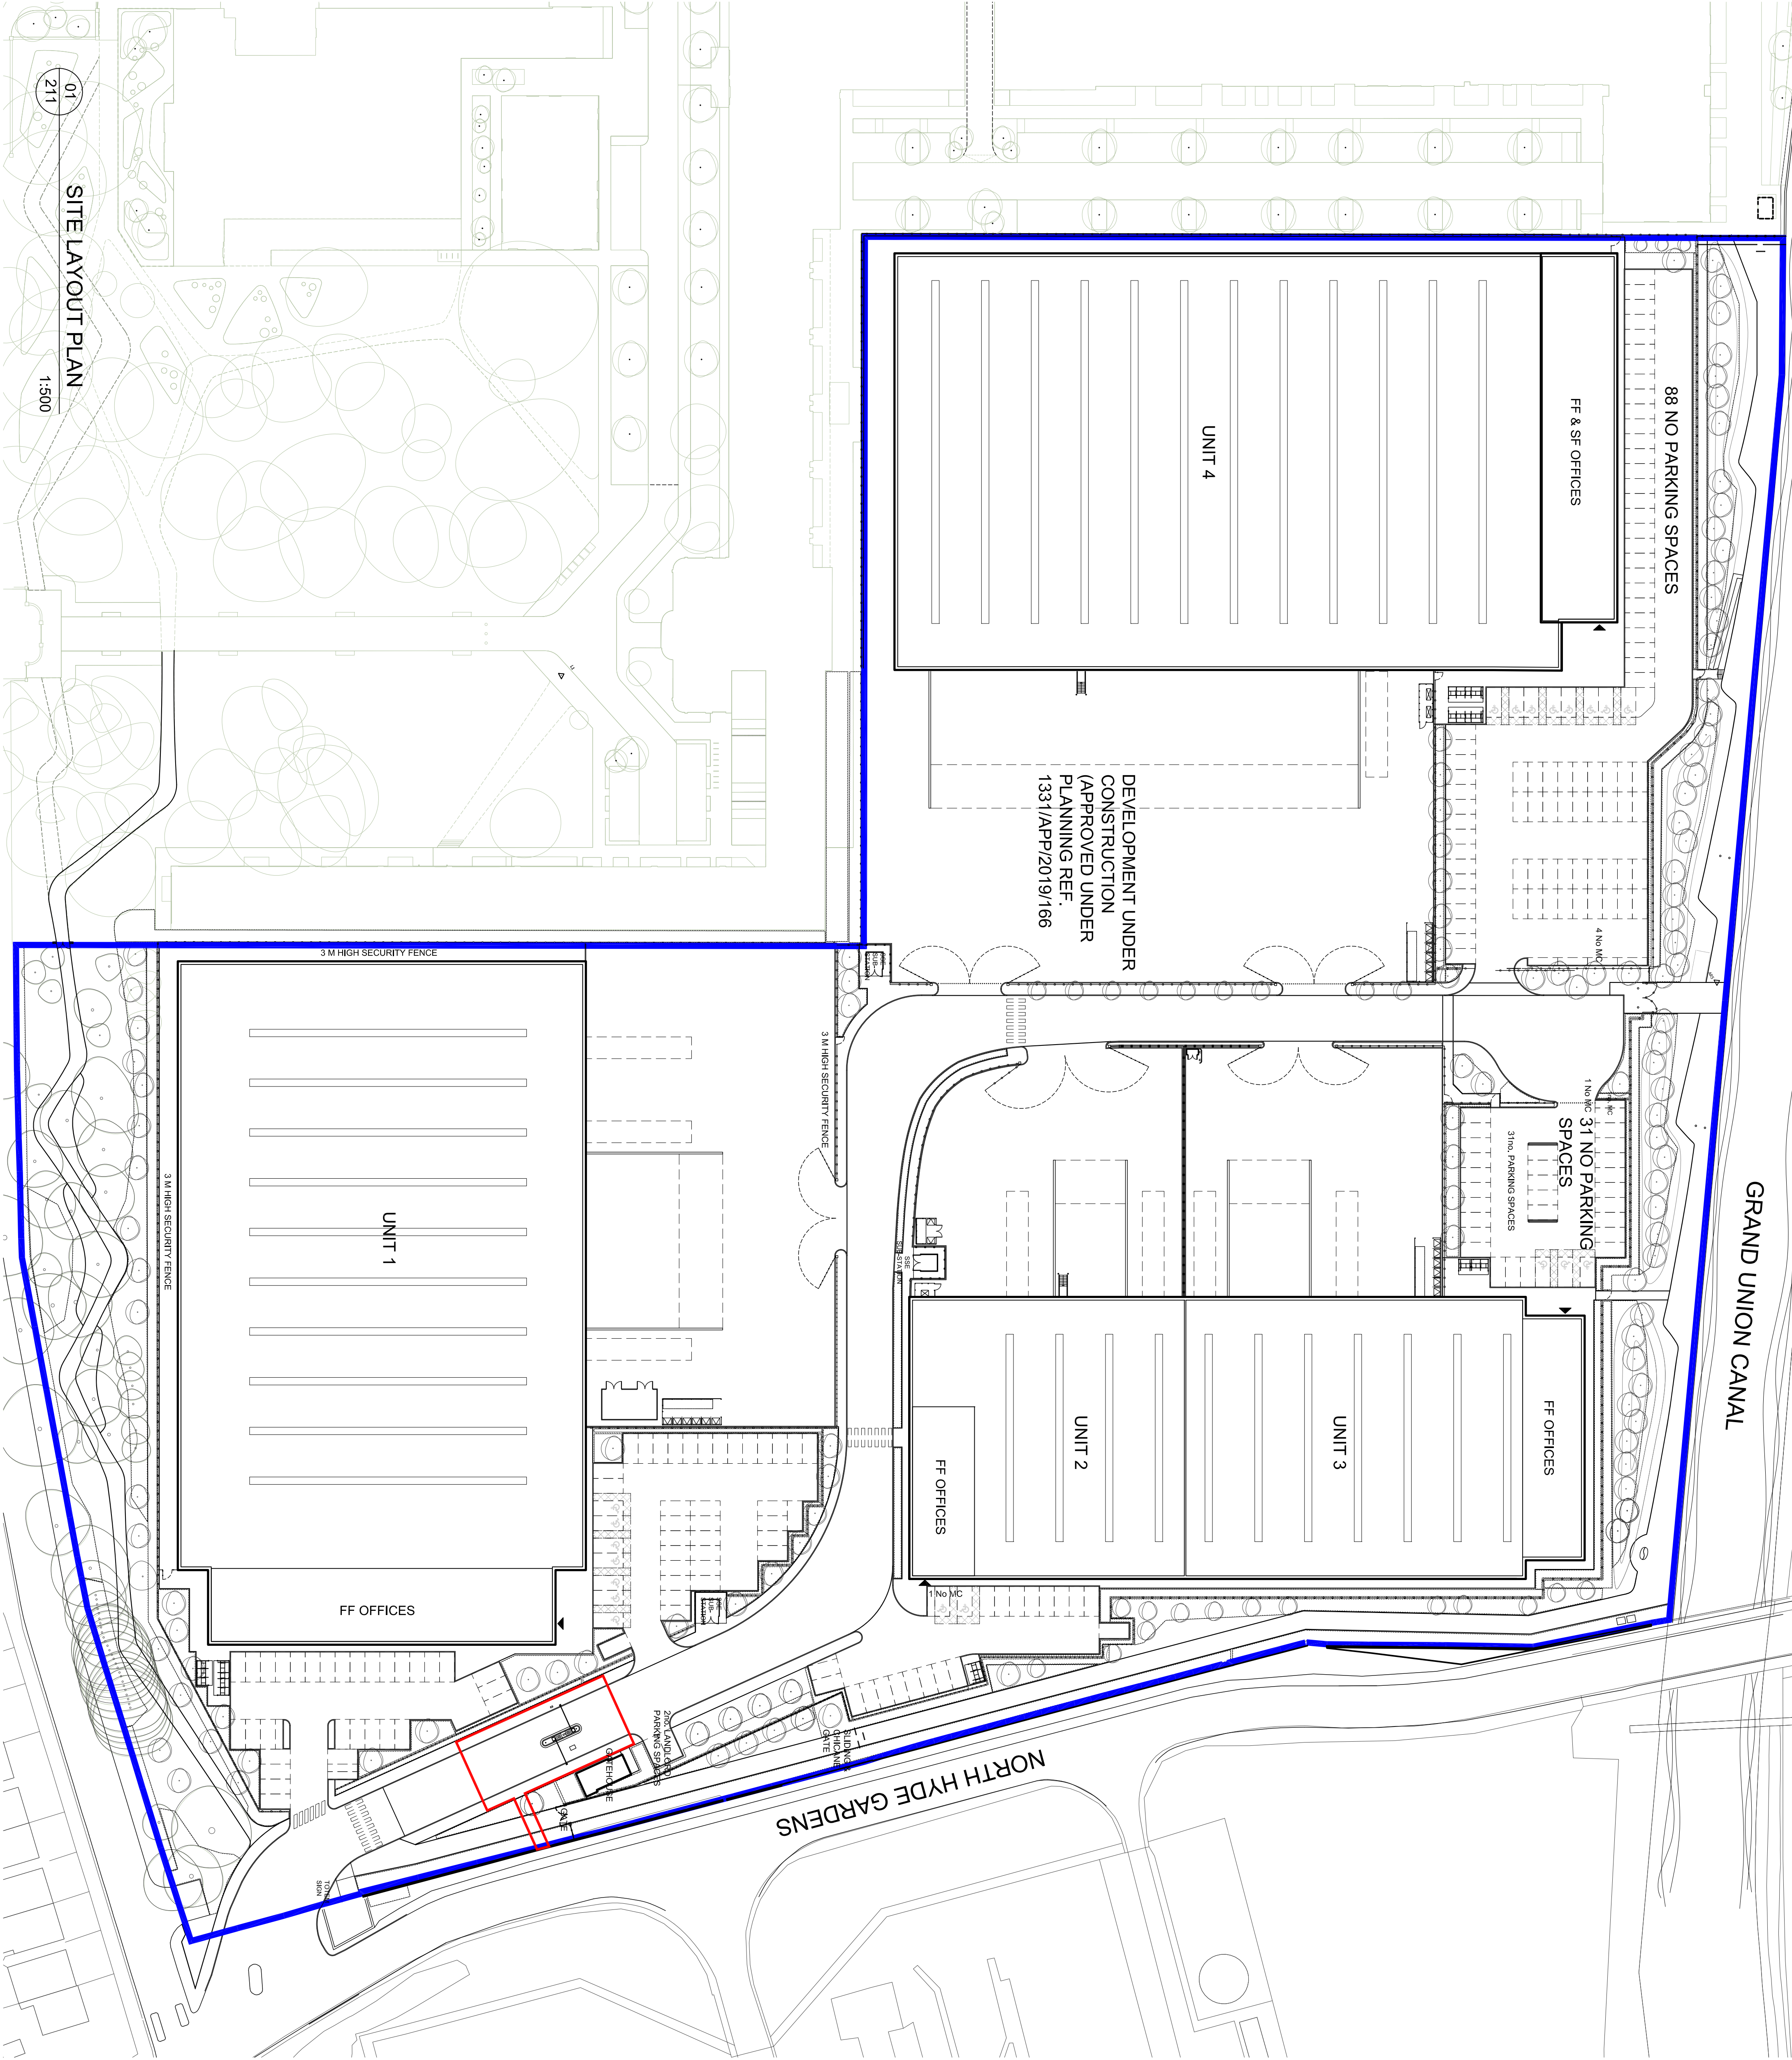

PLANNING

B	21/02/2023	Planning boundary revised and handrail added following case officer comments.	LP	AC
A	15/02/2023	Planning boundary revised following case officer comments.	LP	AC
-	27/01/2023	First Issue.	LP	AC
REV	DATE	NOTE	DRAWN	CHECK

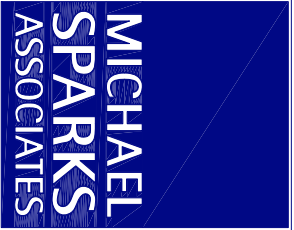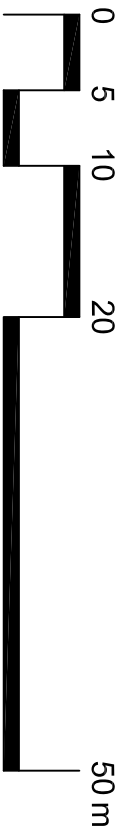

CHARTERED ARCHITECTS
11 RATH PLACE
STONING ROAD
LONDON SW6 4TU
TELEPHONE 020 7736 6102
FAX 020 7736 3596
www.msa-architects.co.uk

TITLE
NESTLES AVENUE, HAYES
DRAWING
SITE LAYOUT PLAN

CLIENT
SEGRO

DATE	SCALE	DRAWN
JANUARY 2023	1:500 @ A1	LP
STATUS		CHECKED
PLANNING		AC
DRAWING NUMBER		
30680-PL-211B		