




NOTES:

BASED ON OS MAP REPRODUCED BY PERMISSION OF
CONTROLLER OF HIS STATIONARY OFFICE (© CROWN
COPYRIGHT)
COPYRIGHT RESERVED
DO NOT USE ELECTRONIC VERSIONS OF THIS DRAWING TO
DETERMINE DIMENSIONS UNLESS SPECIFICALLY
AUTHORISED BY MICHAEL SPARKS ASSOCIATES

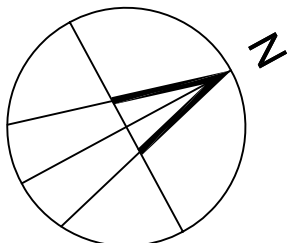

KEY:

- OWNERSHIP BOUNDARY
- GATEHOUSE PLANNING BOUNDARY

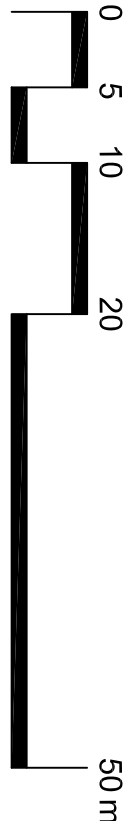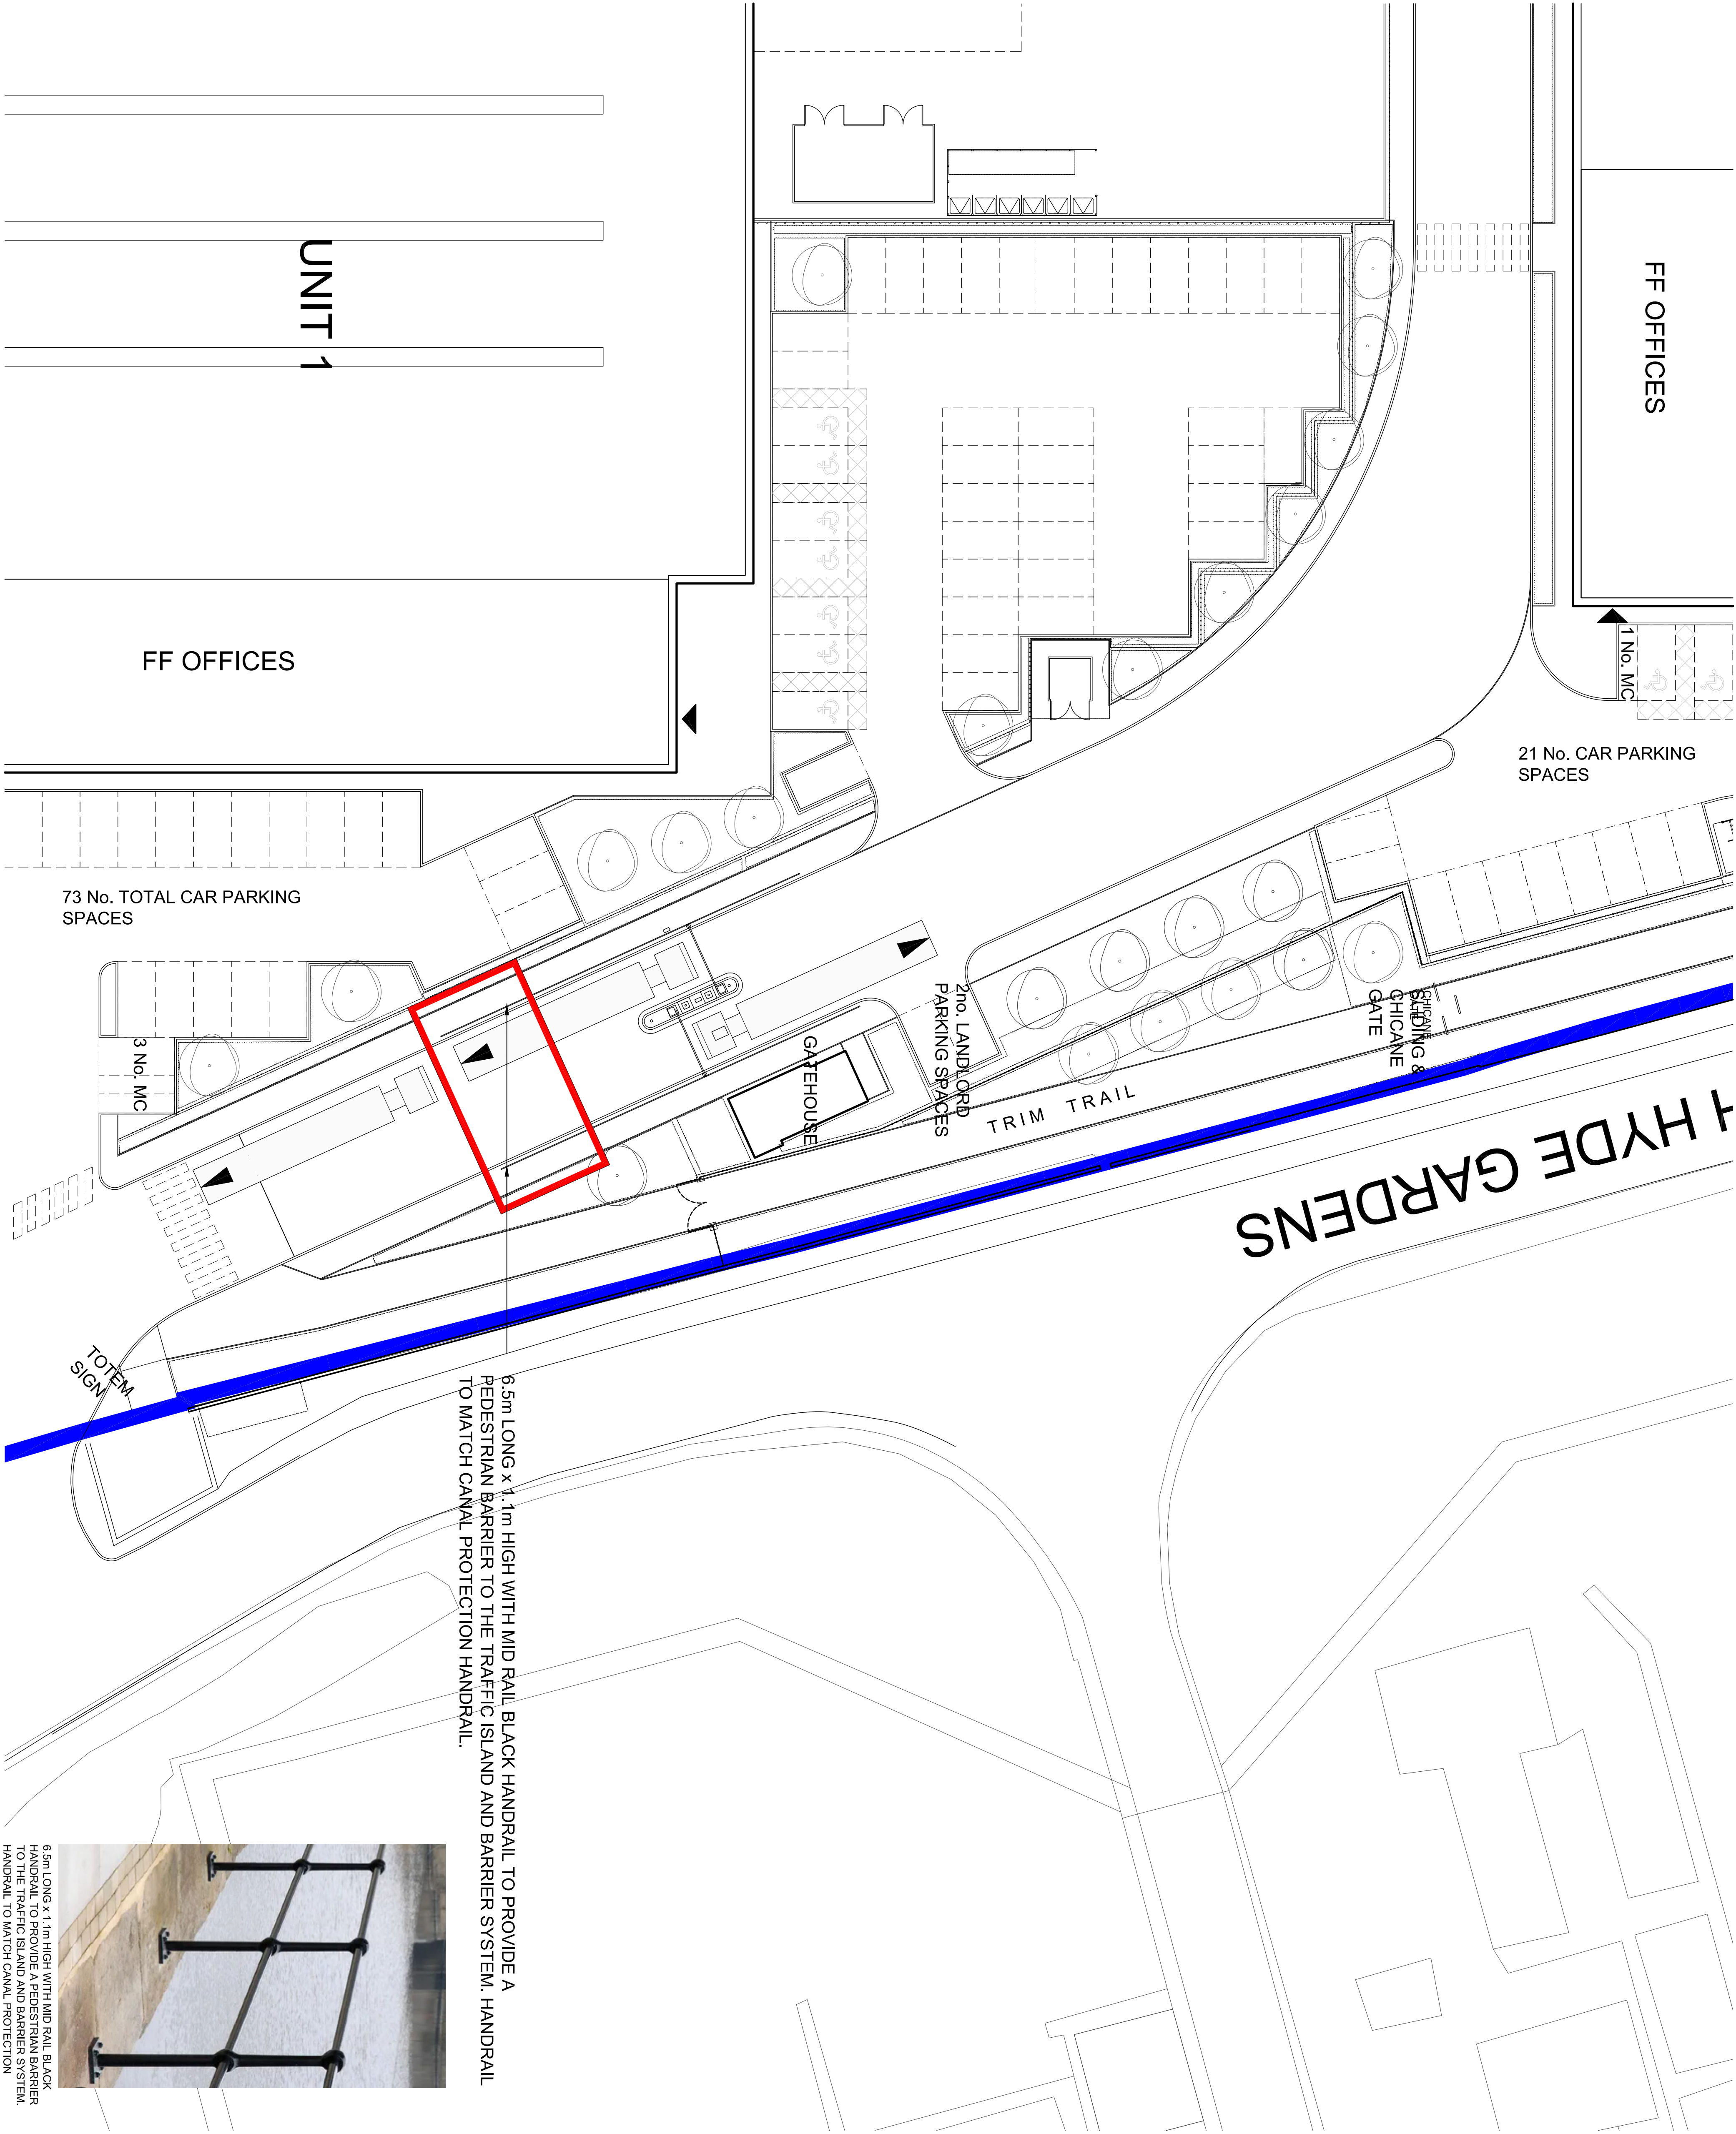

PLANNING					
REV	DATE	NOTE	LP	AC	
-	27/01/2023	First Issue			
DRW	DATE	NOTE	DRW	CHECK	



CHARTERED ARCHITECTS
11 PLATO PLACE
STONING ROAD
LONDON SW6 4TU
TELEPHONE 020 7738 6102
FAX 020 7738 3896
www.msa-architects.co.uk

TITLE
NESTLES AVENUE, HAYES

DRAWING
ENLARGED SITE LAYOUT PLAN

CLIENT
SEGRO

DATE
JANUARY 2023

SCALE
1:200 @ A1

DRAWING NUMBER
30680-PL-212