

Former Nestle Factory Block B

Planning Condition 39



CHAPMAN TAYLOR

BARRATT
— LONDON —

Planning Condition 39

Windows to mitigate overlooking

- Blocks 3 / 4 / 5
 - Extract from DAS
 - Extract from current GA plan
- Blocks 7 / 8 / 9
 - Extract from DAS
 - Extract from current GA plan

Balcony Privacy Screen

- Extract from current balcony type drawings
- Extract from current metalwork scoping drawings

Drawing References



Windows to mitigate overlooking

Summary:

Windows omitted at gable ends of blocks 4 & 8 to avoid overlooking issues.


Blocks 3 / 4 / 5

Extract from DAS



Blocks 3 / 4 / 5


Extract from current GA Plan

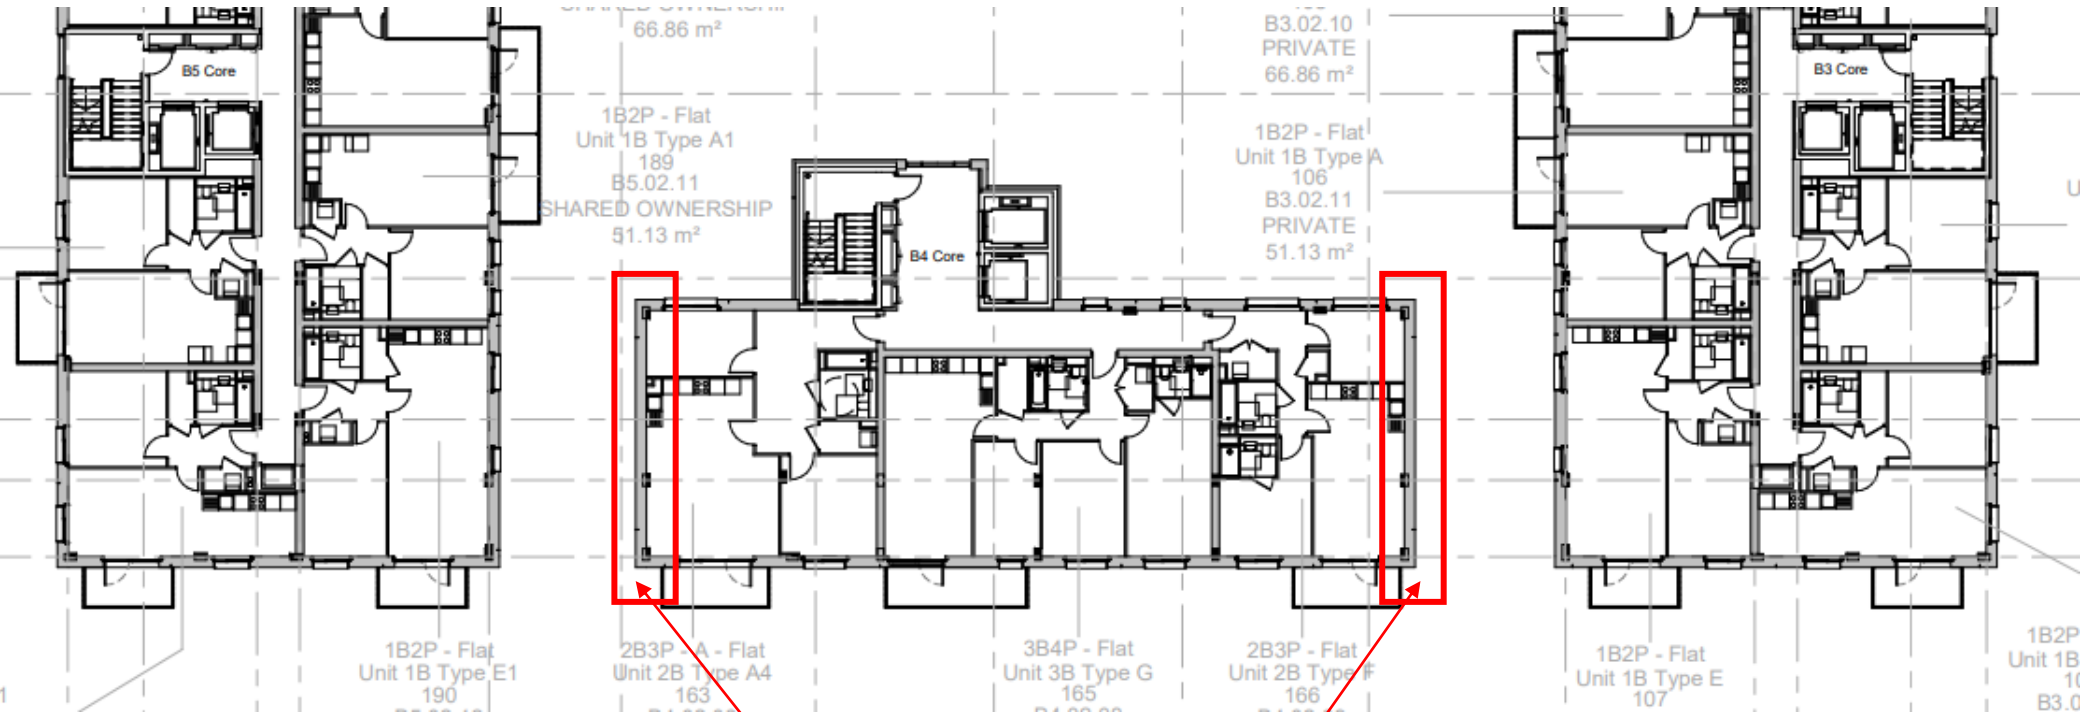

WINDOWS IN
BLOCK 4 OMITTED


Blocks 7 / 8 / 9

Extract from DAS

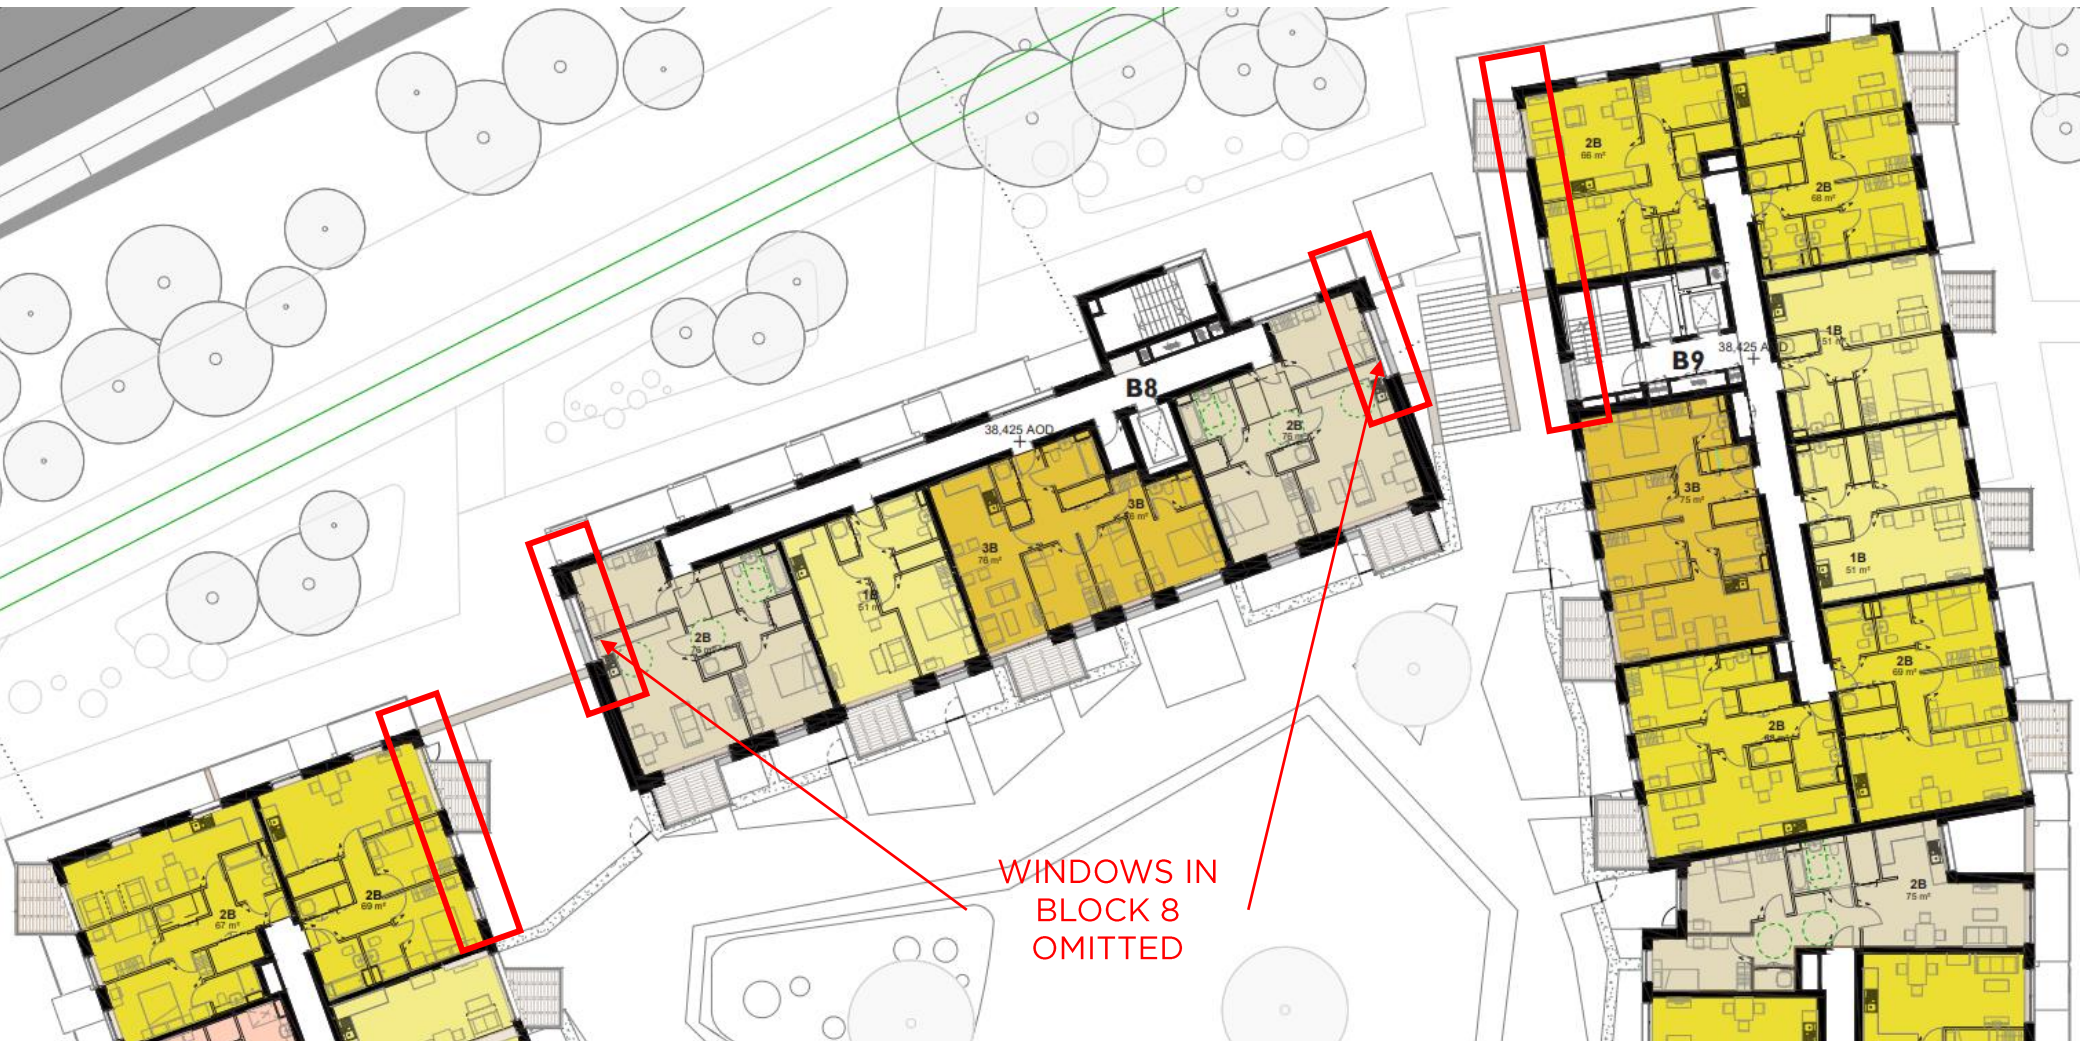

Blocks 7 / 8 / 9

Extract from current GA Plan

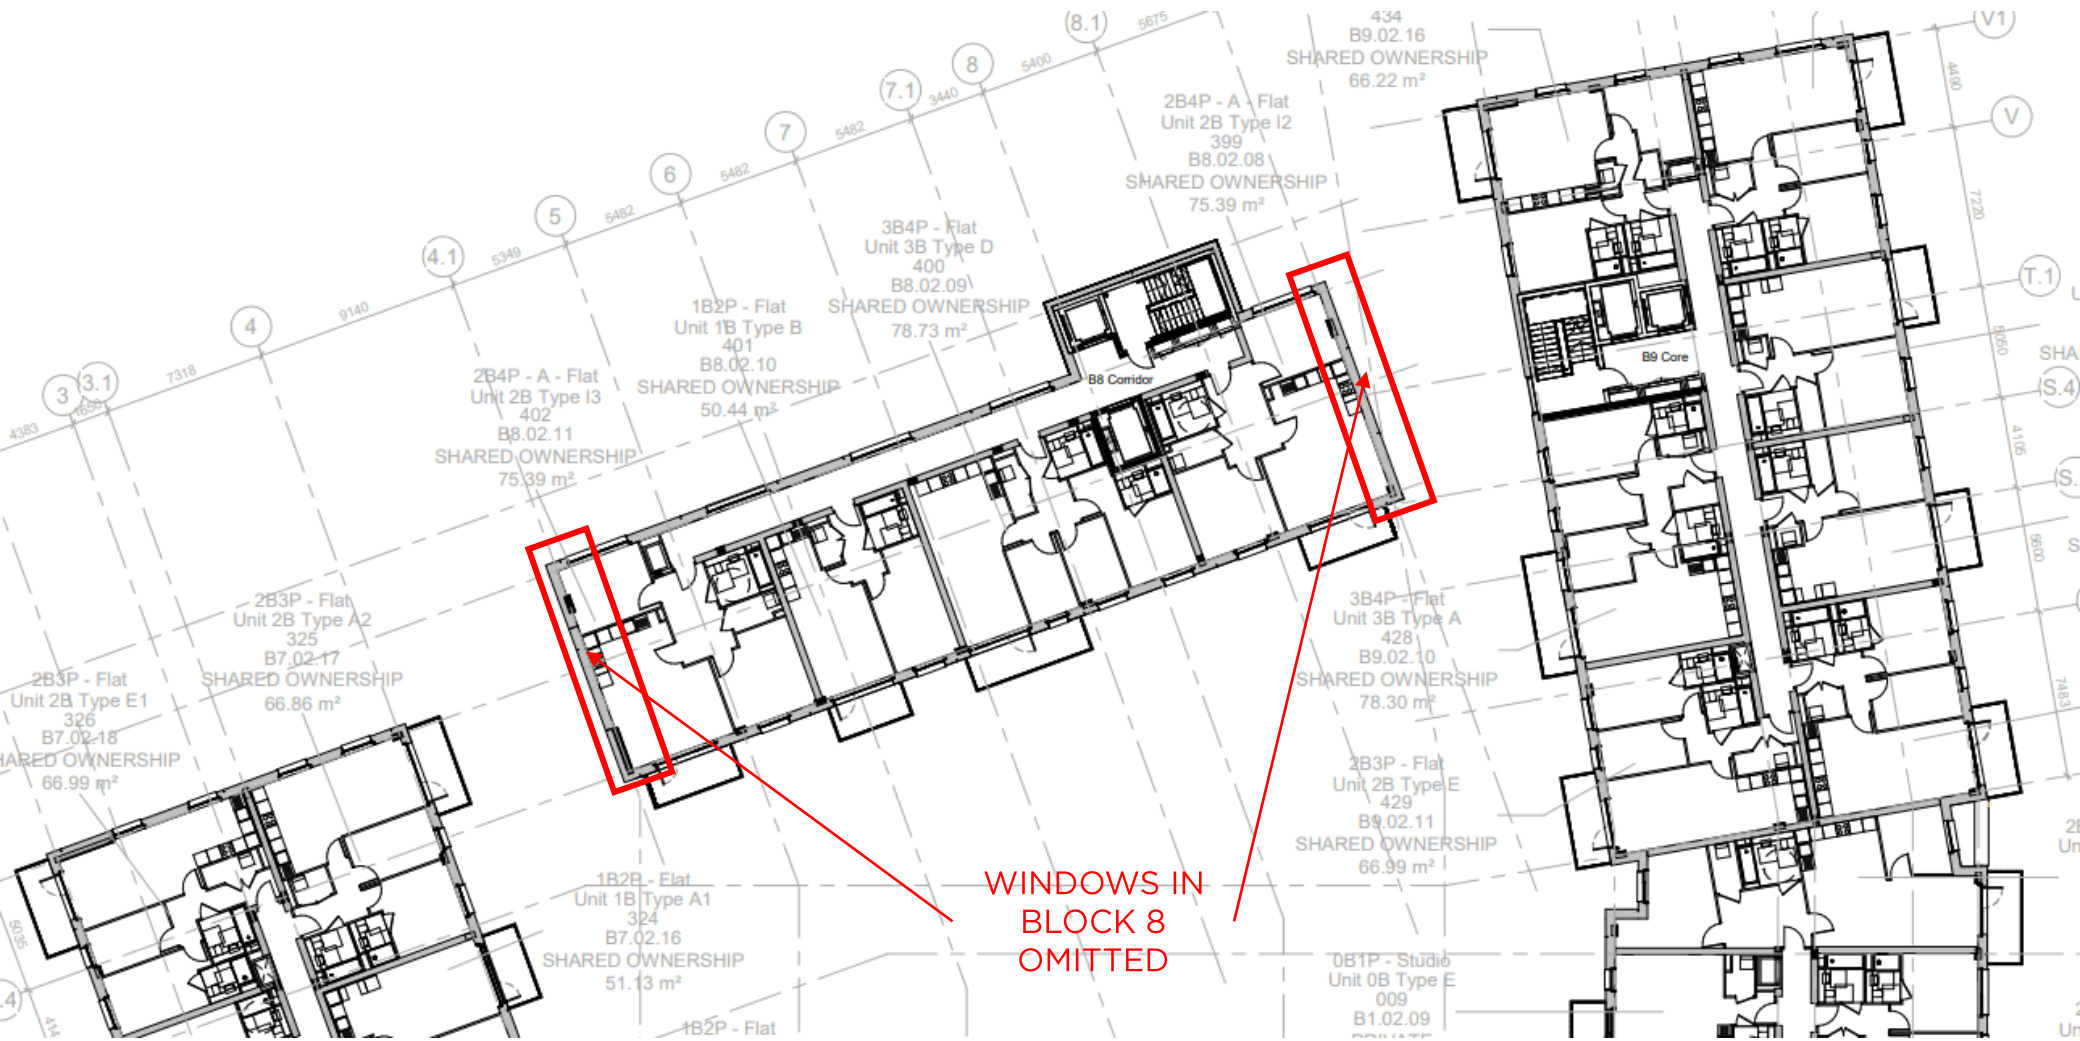

Balcony Privacy Screens


Summary:

Balconies with overlooking issues to have higher screen to increase privacy.


Balconies

Extract from current drawings


BAL-102a

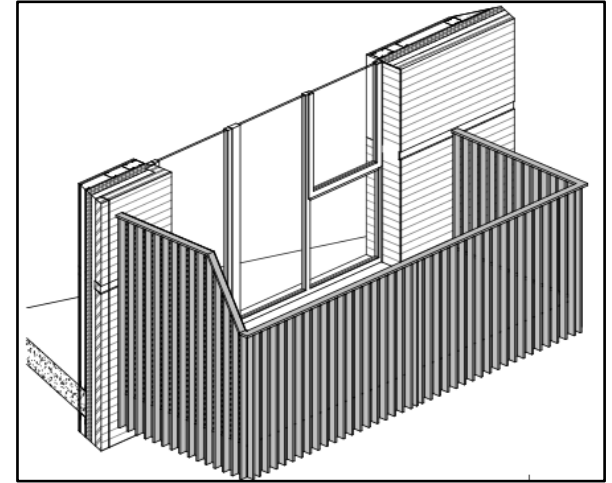

BAL-104

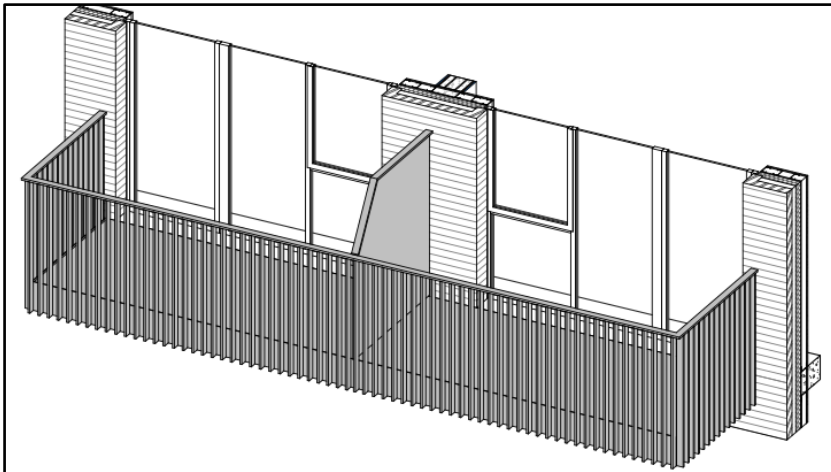


BAL-105

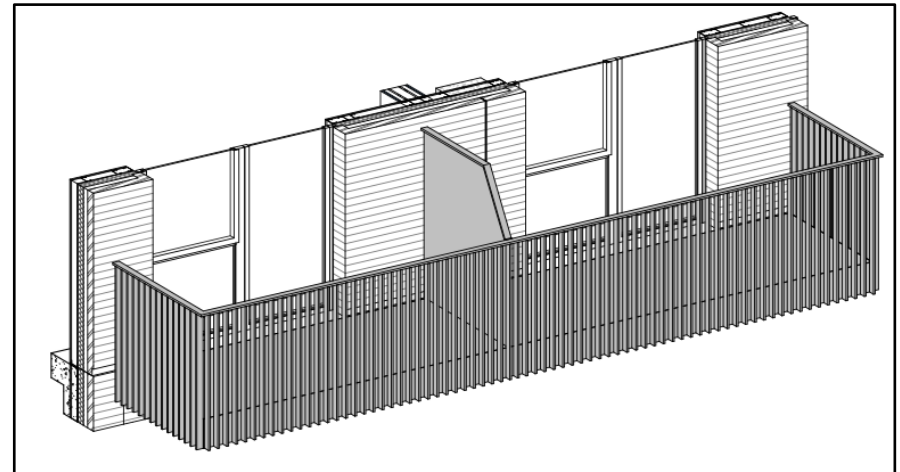


Balconies

Extract from current drawings

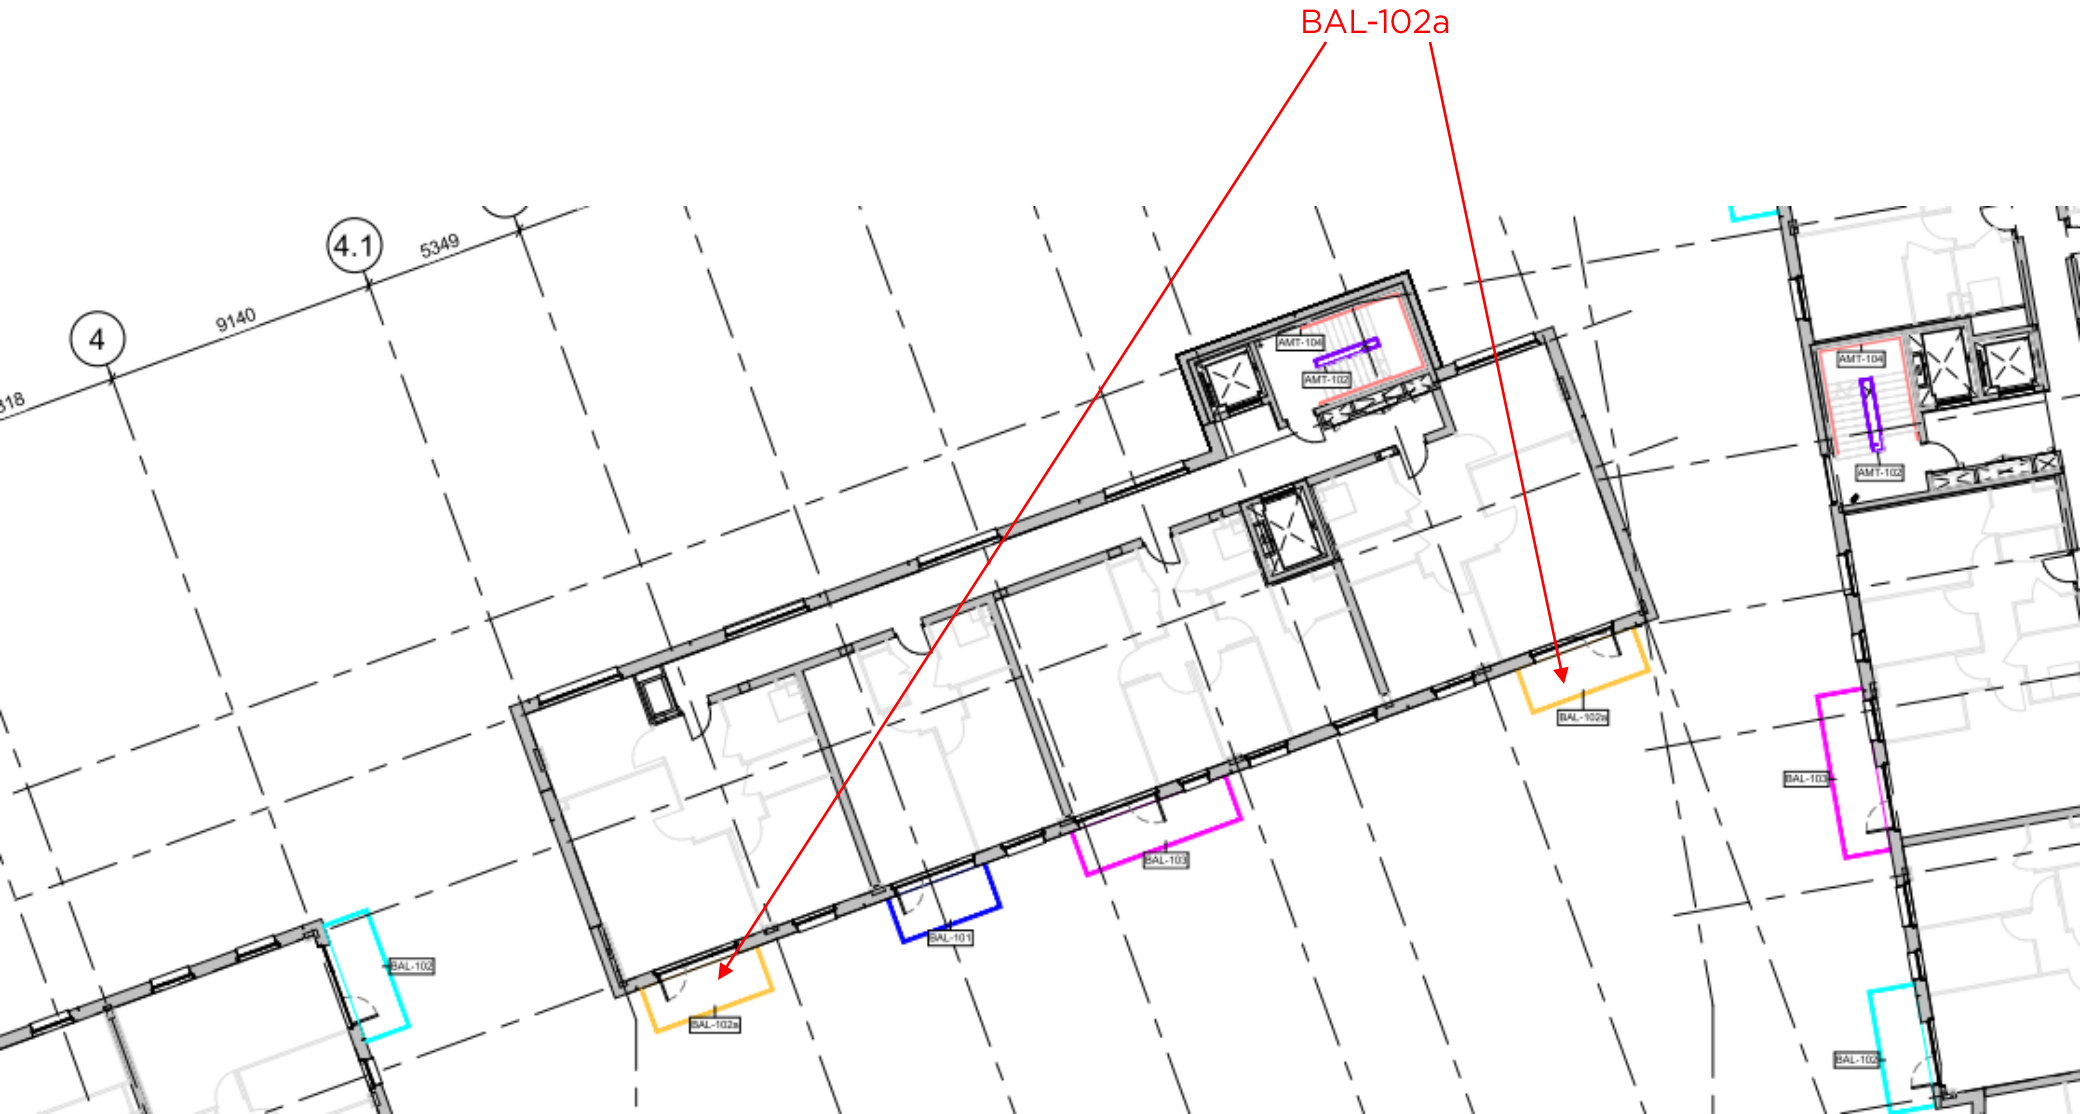

Balconies

Extract from current drawings

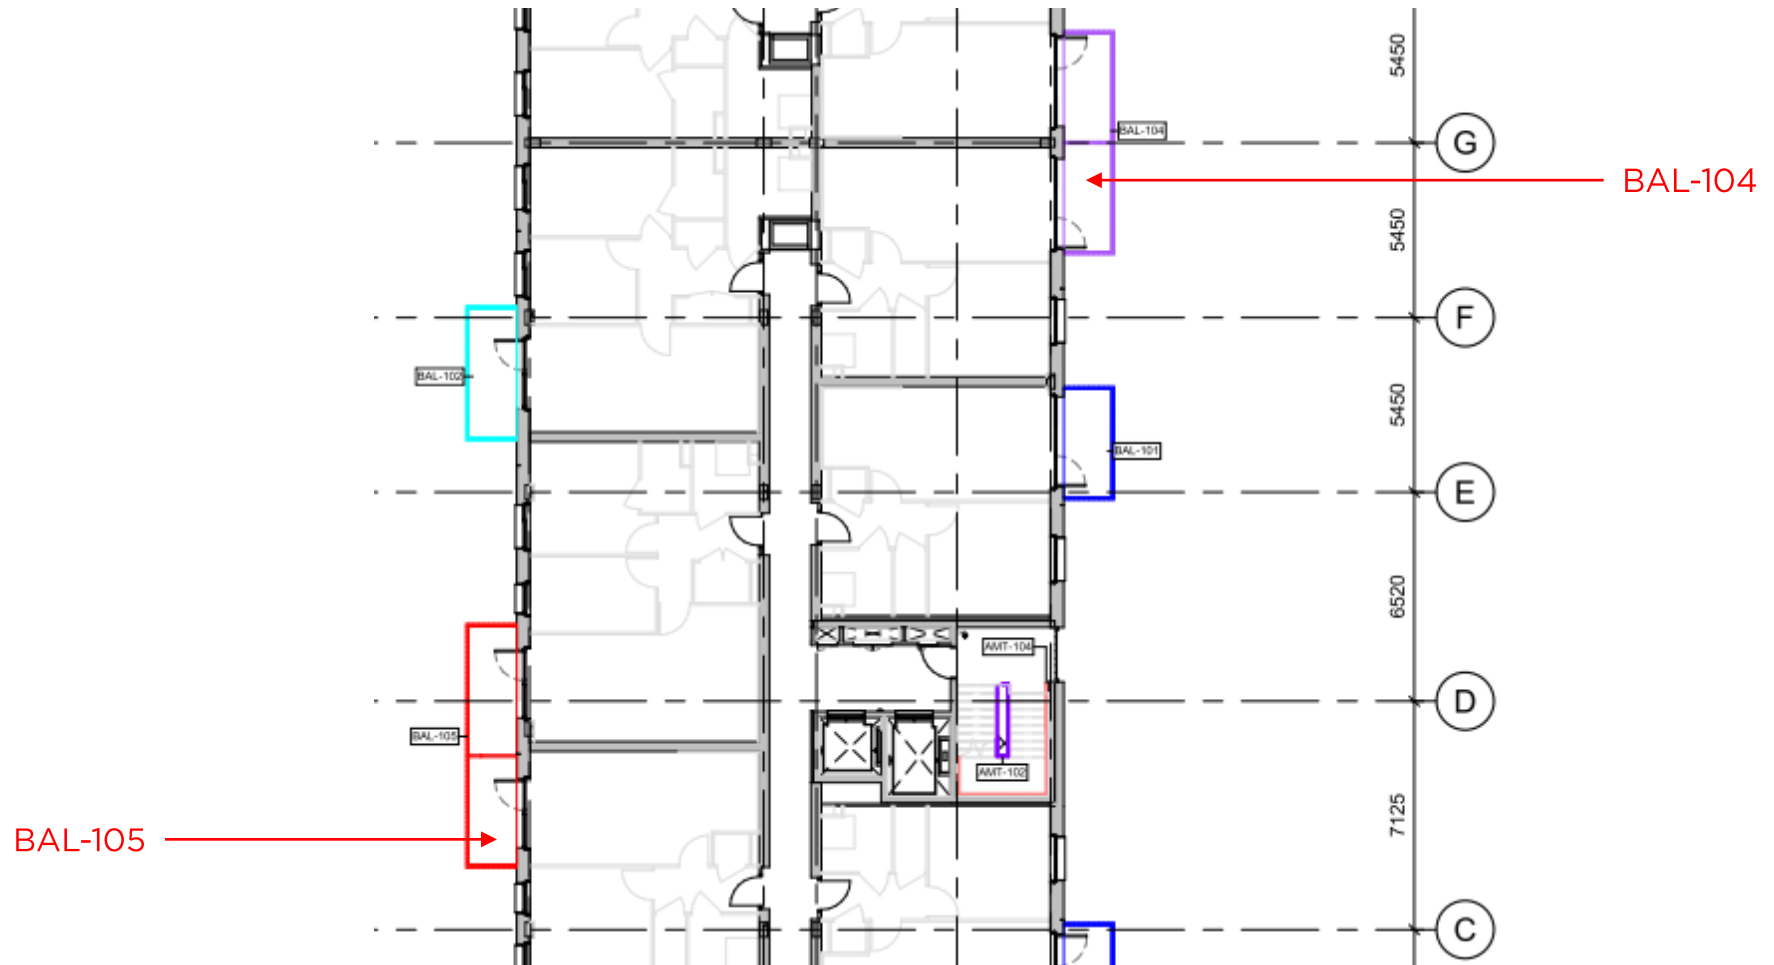


Drawing References

Drawing References

For window locations, please refer to the following GA plans:

- NFH-CTA-B-20-X-01-DR-A-20101 - GA Plan Level 01
- NFH-CTA-B-20-X-02-DR-A-20102 - GA Plan Level 02
- NFH-CTA-B-20-X-03-DR-A-20103 - GA Plan Level 03
- NFH-CTA-B-20-X-04-DR-A-20104 - GA Plan Level 04
- NFH-CTA-B-20-X-05-DR-A-20105 - GA Plan Level 05
- NFH-CTA-B-20-X-06-DR-A-20106 - GA Plan Level 06
- NFH-CTA-B-20-X-07-DR-A-20107 - GA Plan Level 07
- NFH-CTA-B-20-X-08-DR-A-20108 - GA Plan Level 08

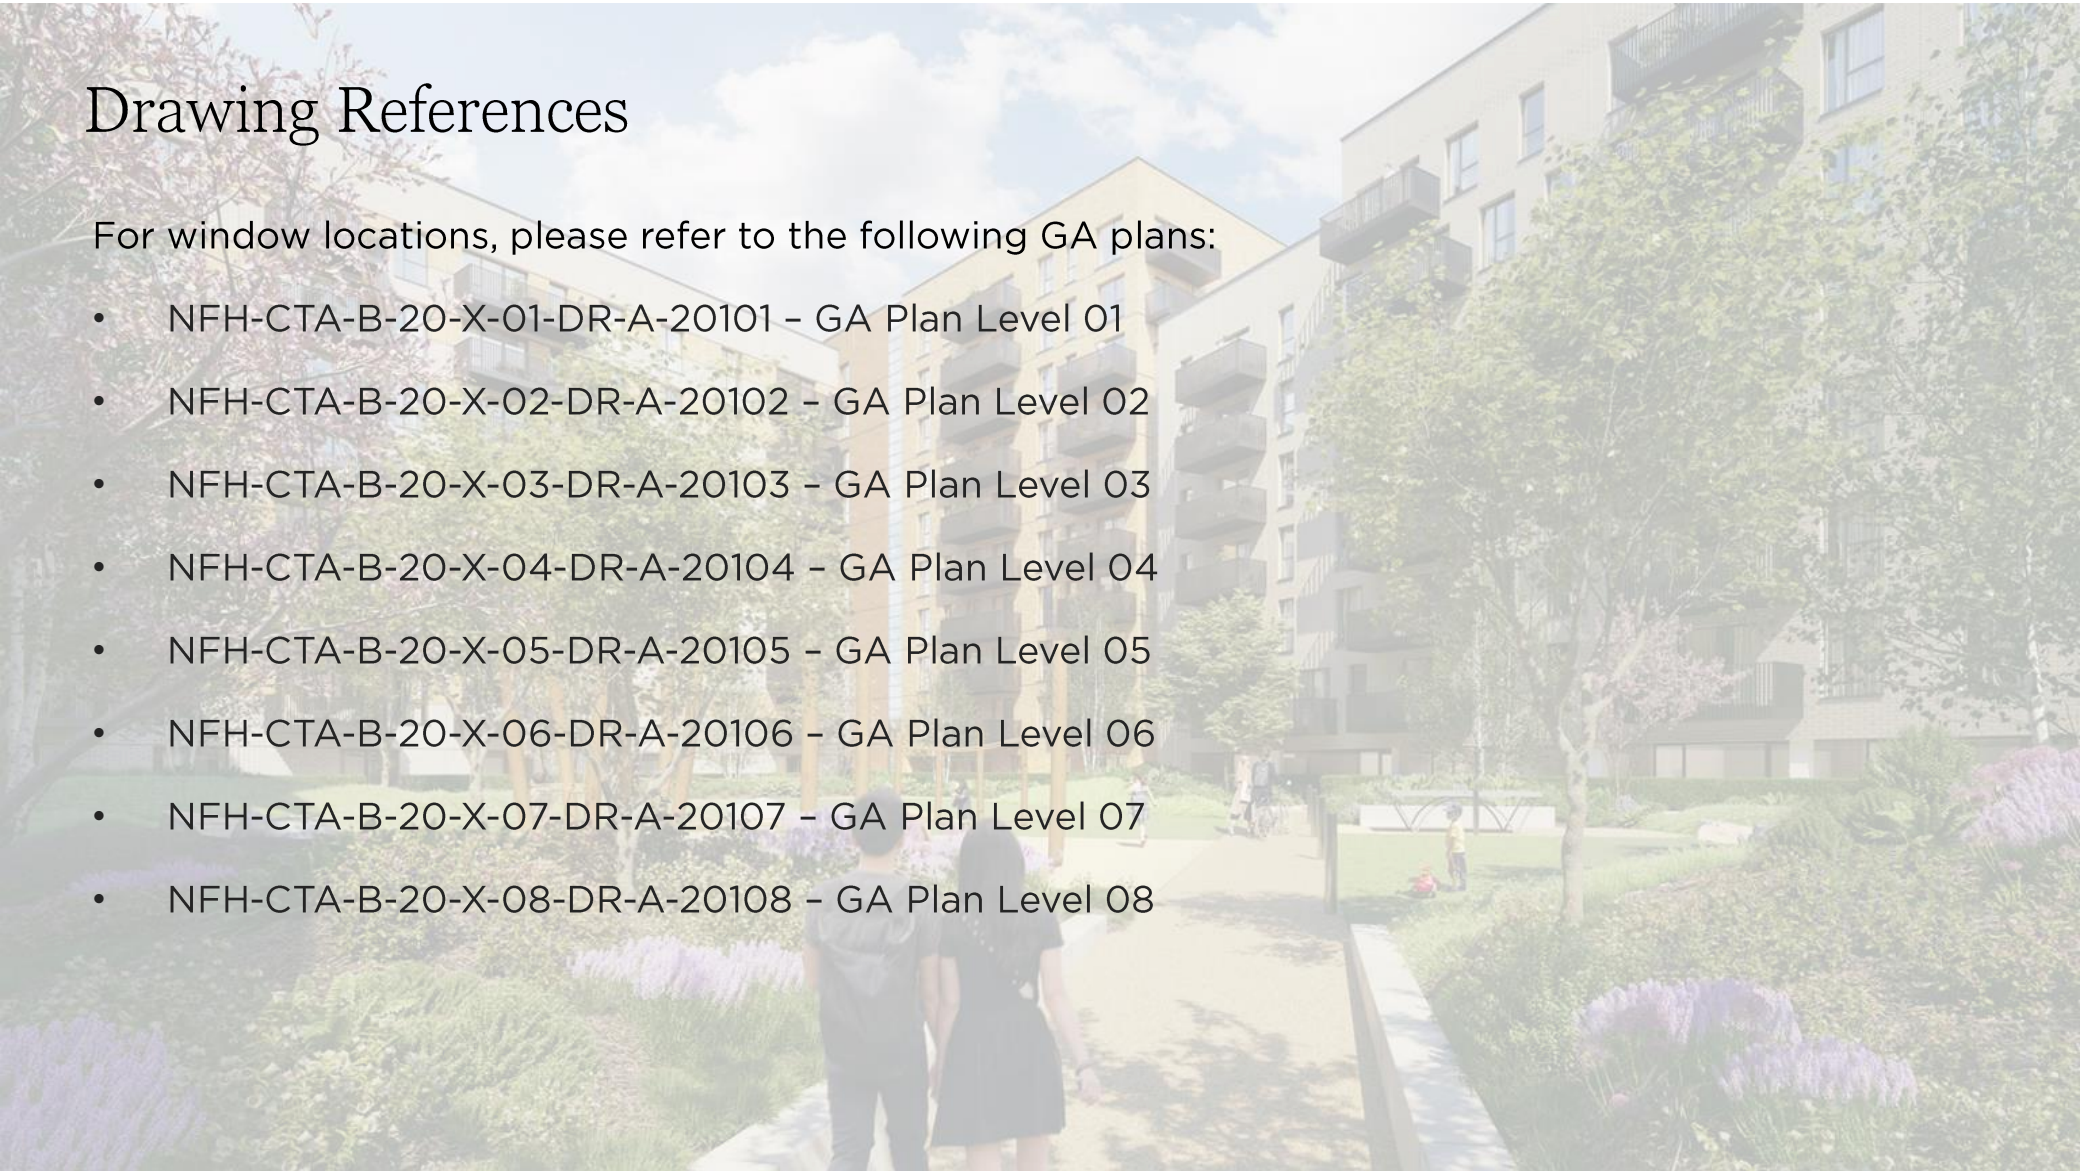

Drawing References

For balcony drawings please refer to the following:

- NFH-CTA-B-34-X-XX-DR-A-34501 – Balcony Types **BAL-102a** & **BAL-103**
- NFH-CTA-B-34-X-XX-DR-A-34502 – Balcony Types **BAL-104** & **BAL-105**
- NFH-CTA-B-34-X-01-DR-A-34101 – Metalwork Scoping Level 01
- NFH-CTA-B-34-X-02-DR-A-34102 – Metalwork Scoping Level 02
- NFH-CTA-B-34-X-03-DR-A-34103 – Metalwork Scoping Level 03
- NFH-CTA-B-34-X-04-DR-A-34104 – Metalwork Scoping Level 04
- NFH-CTA-B-34-X-05-DR-A-34105 – Metalwork Scoping Level 05
- NFH-CTA-B-34-X-06-DR-A-34106 – Metalwork Scoping Level 06
- NFH-CTA-B-34-X-07-DR-A-34107 – Metalwork Scoping Level 07
- NFH-CTA-B-34-X-08-DR-A-34108 – Metalwork Scoping Level 08
- NFH-CTA-B-34-X-09-DR-A-34109 – Metalwork Scoping Level 09
- NFH-CTA-B-34-X-10-DR-A-34110 – Metalwork Scoping Level 10



CHAPMAN TAYLOR