




OTES

- This drawing is to be read in conjunction with relevant Architects, Engineers and specialist manufacturers drawings, reports and specifications.
- All levels are shown in metres above Ordnance Datum (m AOD) unless otherwise shown.
- Any ambiguities or discrepancies within this drawing and any other information given elsewhere must be reported to Hydrock for clarification.
- All dimensions to be checked on site and any discrepancies reported to Hydrock before pricing / works commence.
- Do not scale from this drawing for construction purposes.

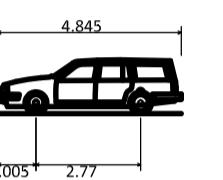

Estate Car
Overall Length
Overall Width
Overall Body Height
Min Body Ground Clearance
Max Track Width
Lock to lock time
Kerb to Kerb Turning Radius

845m
750m
424m
189m
655m
00s
950m

REVIEWS

01	PRELIMINARY ISSUE				
	J.SHIMMIN	09.03.21	DB	09.03.21	DB

EV	REVISION NOTES/COMMENTS					
	DRAWN BY	DATE	CHECKED BY	DATE	APPROVED BY	DATE

Hydrock

BARRAT LONDON

PROJECT

NESTLE SITE BLOCK B VEHICLE TRACKING

HYDROCK PROJECT NO.	SCALE @ A1
2010-000	1:200

STATUS DESCRIPTION	STATUS
--------------------	--------

SUITABLE FOR INFORMATION	S2
RAWING NO. (PROJECT CODE-ORGINATOR-ZONE-LEVEL-TYPE-ROLE-NUMBER) ENF-C-B-HYD-DR-01-1100	REVISION P01