



Canal Street Elevation

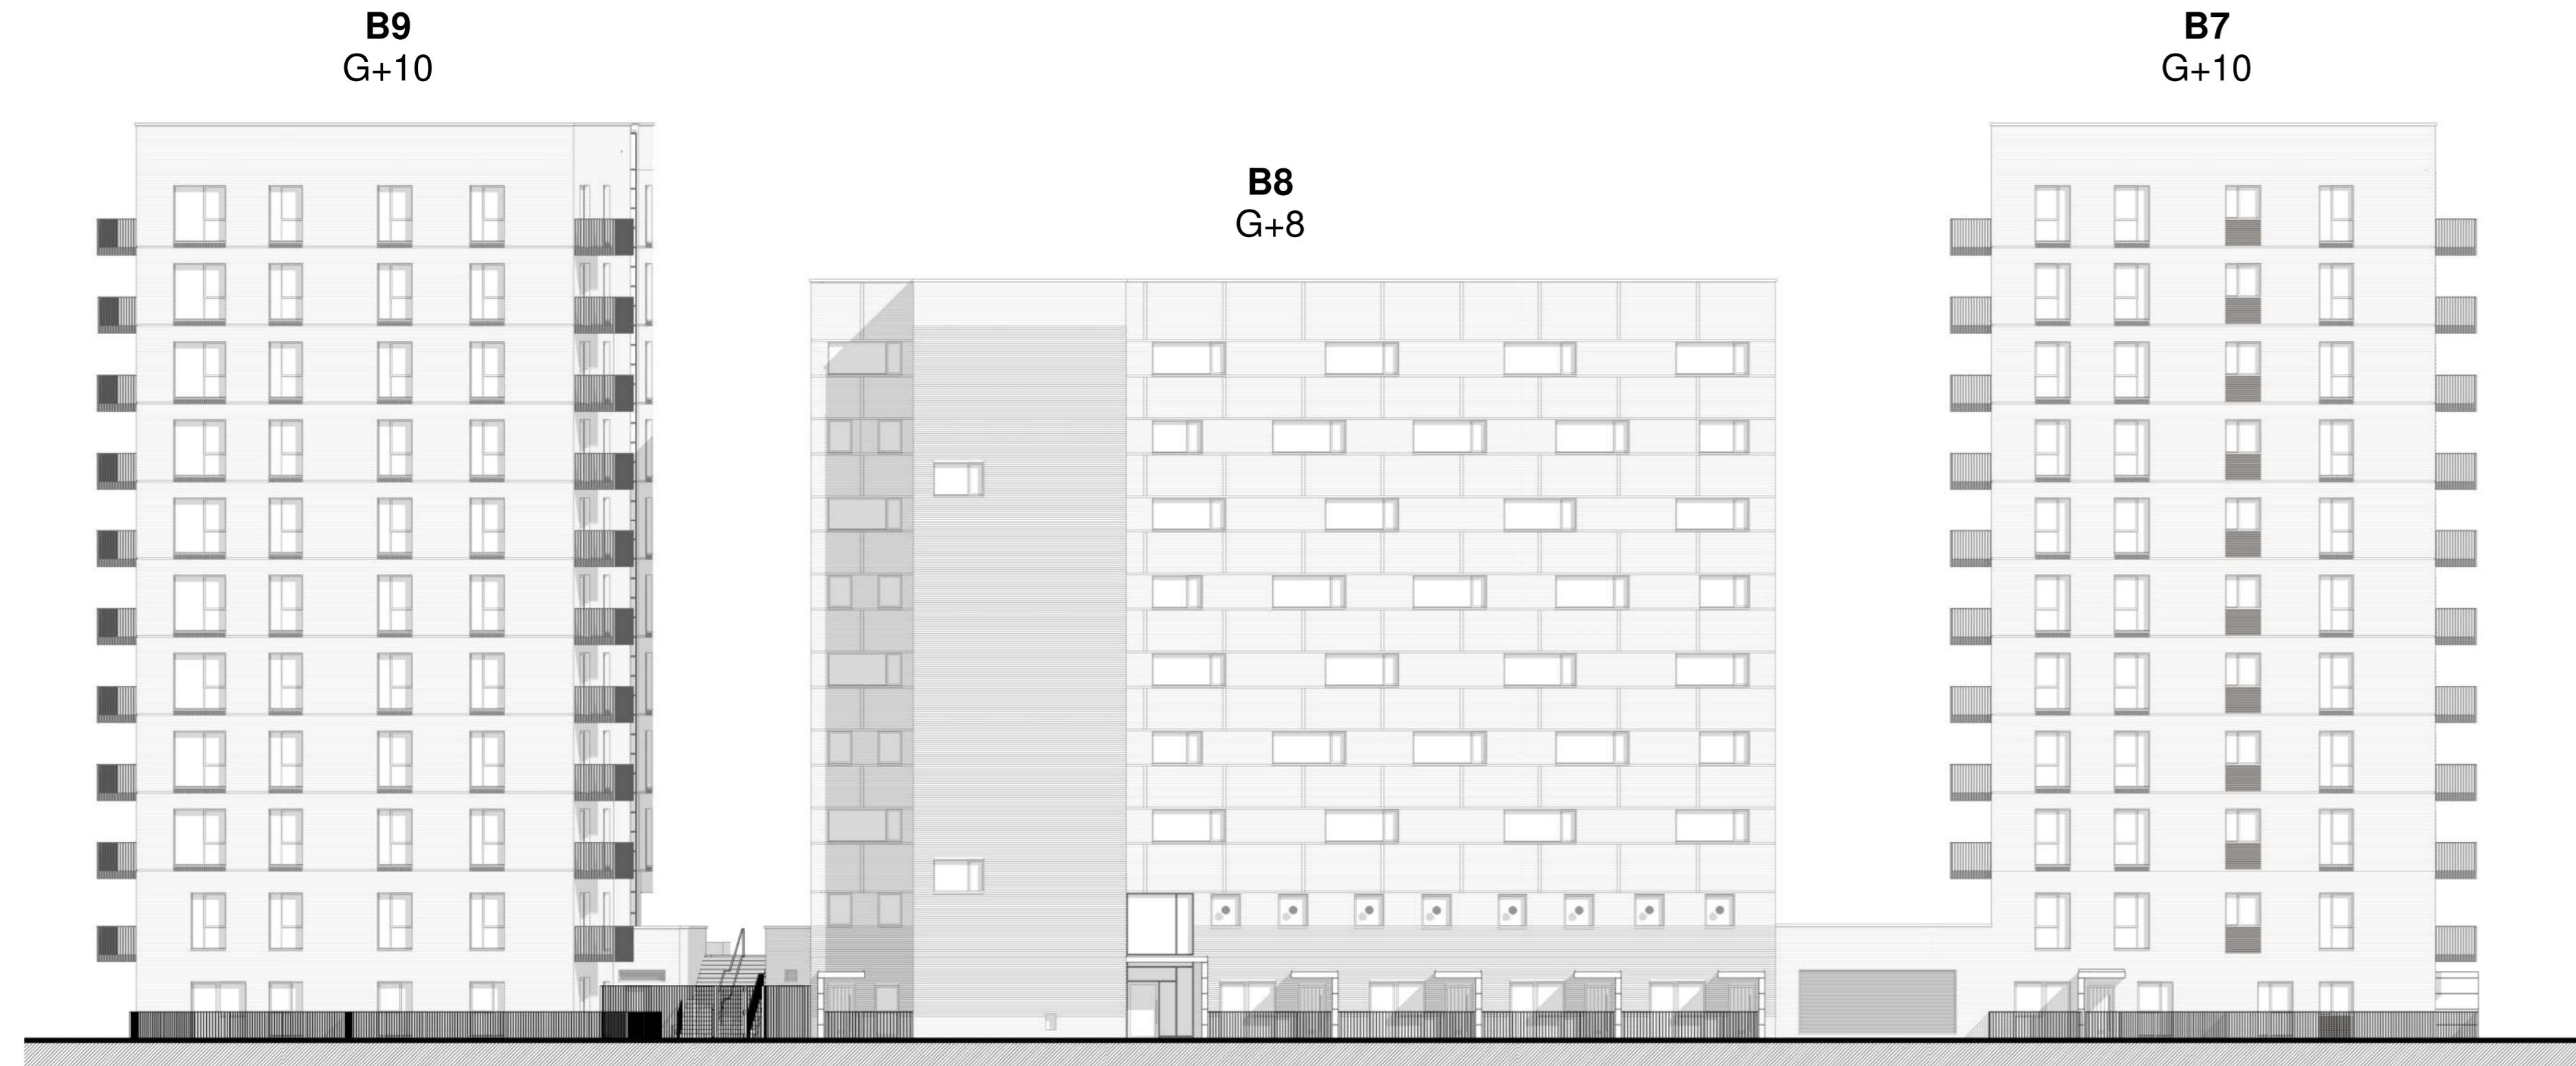


Coffee Park Elevation



Sandow Square Elevation

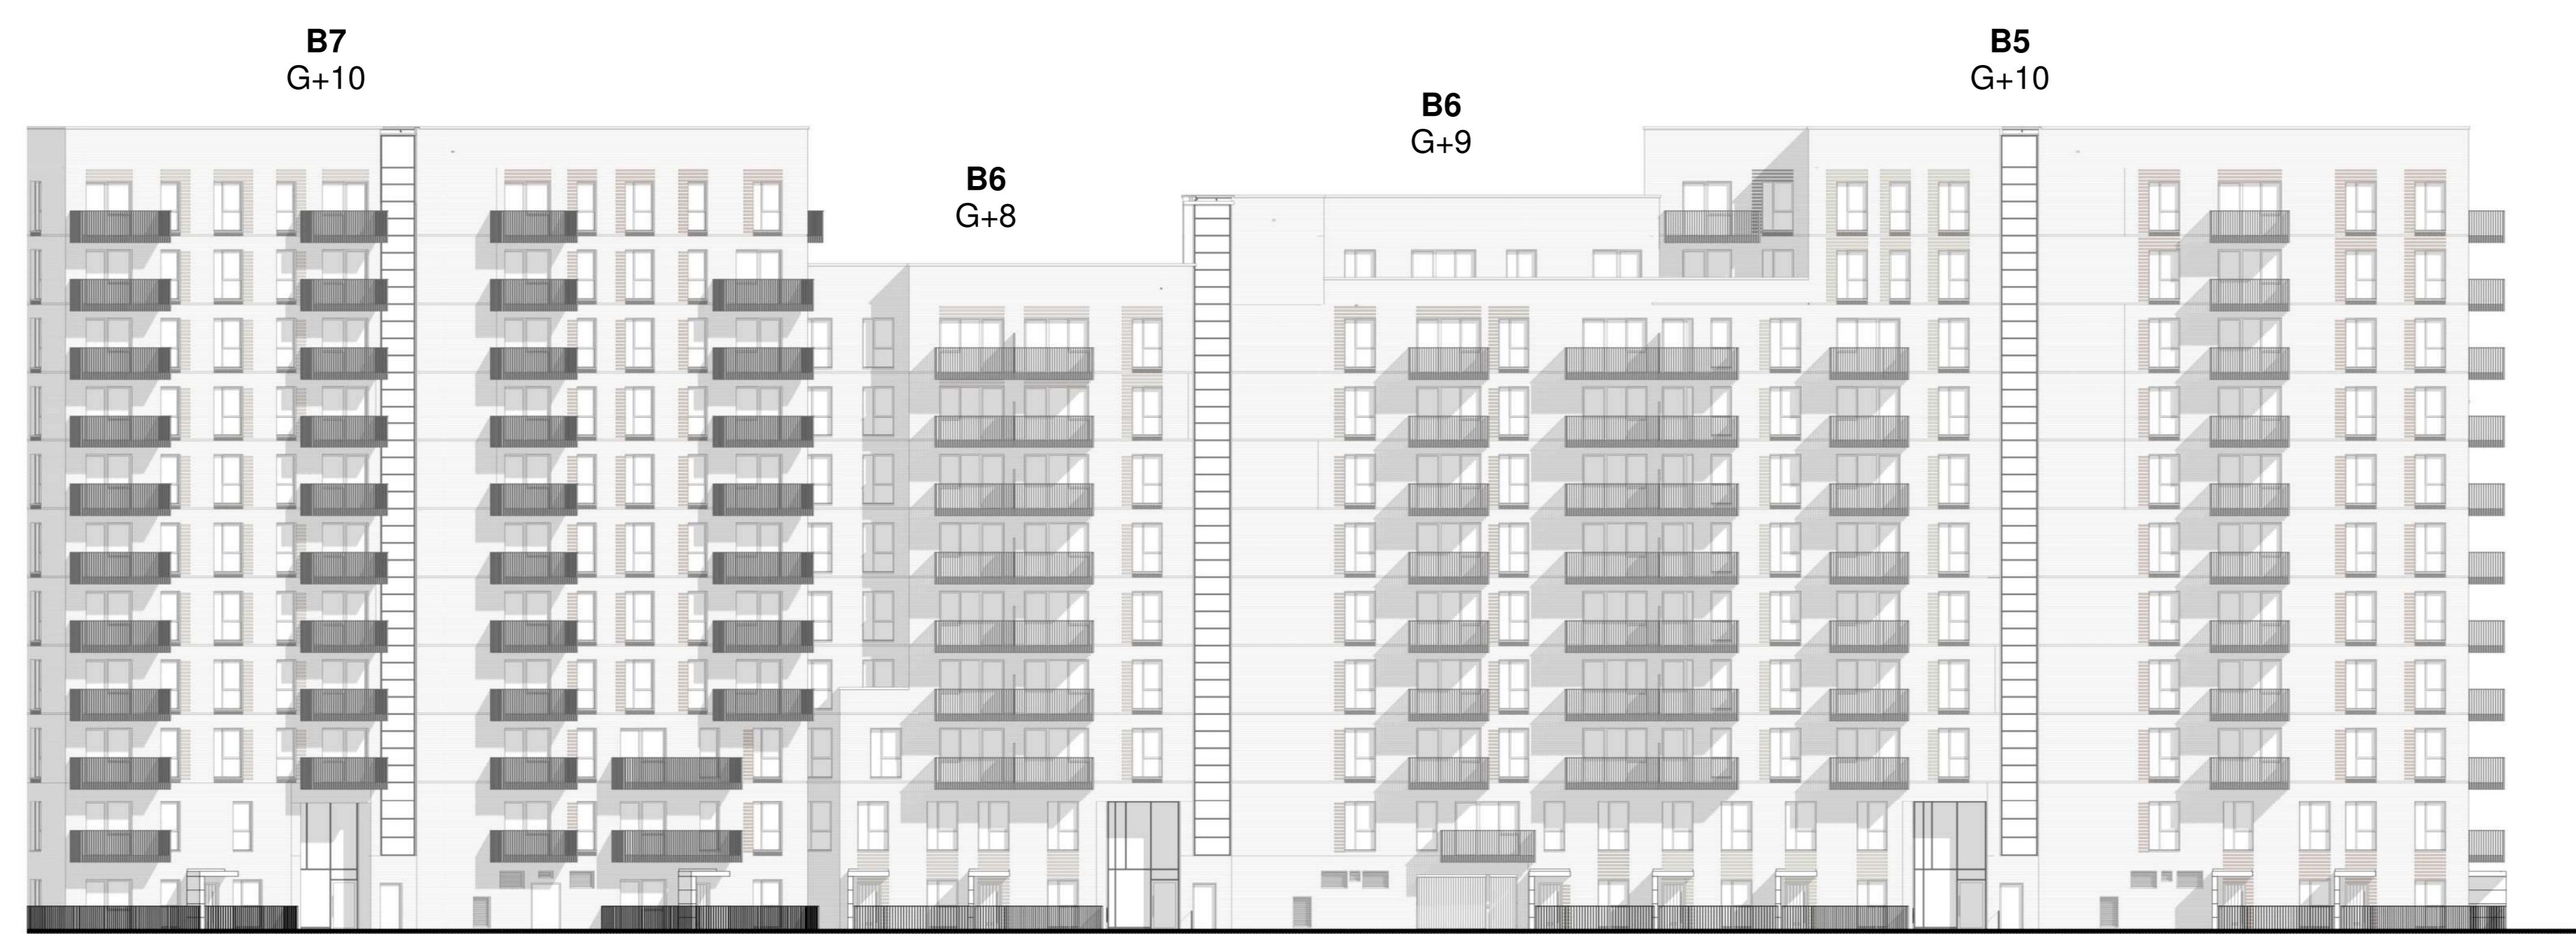

Milk Street Elevation

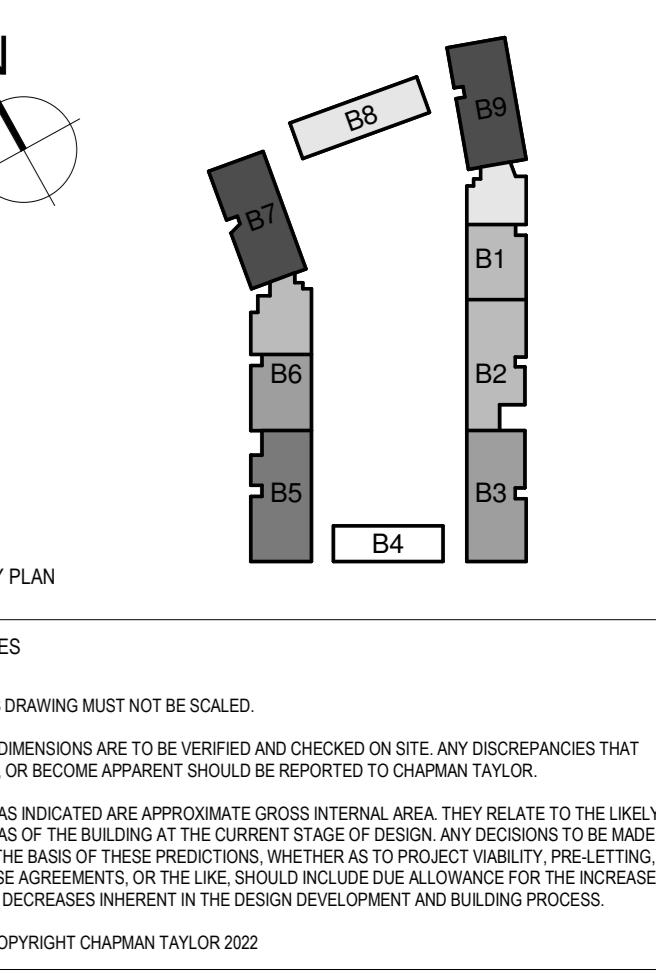

KEY PLAN

NOTES

THIS DRAWING IS NOT TO SCALE.
ALL DIMENSIONS ARE TO BE VERIFIED AND CHECKED ON SITE. ANY DISCREPANCIES THAT
ARE, OR BECOME APPARENT SHOULD BE REPORTED TO CHAPMAN TAYLOR.
AREAS INDICATED ARE APPROXIMATE GROSS INTERNAL AREA. THEY RELATE TO THE LIKELY
AREAS OF THE BUILDING AT THE CURRENT STAGE OF DESIGN. ANY DECISIONS TO MAKE
ON THE BASIS OF THESE AREAS SHOULD BE MADE WITH CARE. LEASEHOLD LEVIES, LEASE
AGREEMENTS, OR THE LIKE, SHOULD INCLUDE DUE ALLOWANCE FOR THE INCREASES
AND CHANGES THAT ARE LIKELY TO OCCUR DURING THE DESIGN AND BUILDING PROCESS.
© COPYRIGHT CHAPMAN TAYLOR 2022.

R02	06.03.23	AS	NMA ISSUE	RR
P01	29.07.22	AS	NMA ISSUE	RR
REV	DATE	BY	DESCRIPTION	CHK'D
CLIENT BARRATT LONDON				
PROJECT Block B, Former Nestle Factory				
ARCHITECT CHAPMAN TAYLOR GLOBAL ARCHITECTS & MASTERPLANNERS www.chaptaylor.com				
STRUCTURAL ENGINEER Hydrock SERVICES ENGINEER OCSC				
DRAWING TITLE Elevations				
Scale: 1:200 @ A0				
01	10	10	20M	
DRAWING NO. B7569FB				
ISSUED BY CHAPMAN TAYLOR				
APRIL 2022 PRELIMINARY DRW AS				
PROJECT NUMBER: ORIGINATOR: BLOCK: SERIES: ZONE: LEVEL: TYPE: ROLE: NUMBER: PERIOD:				
NFH CTA B 07 X XX DR A 07100 P02				