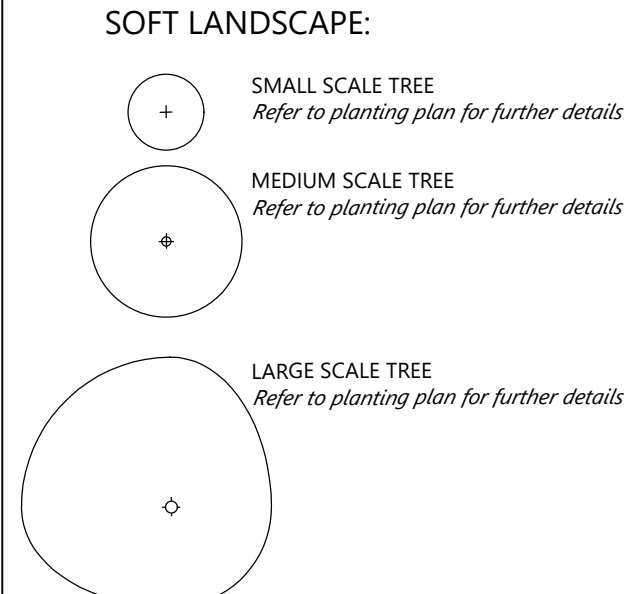
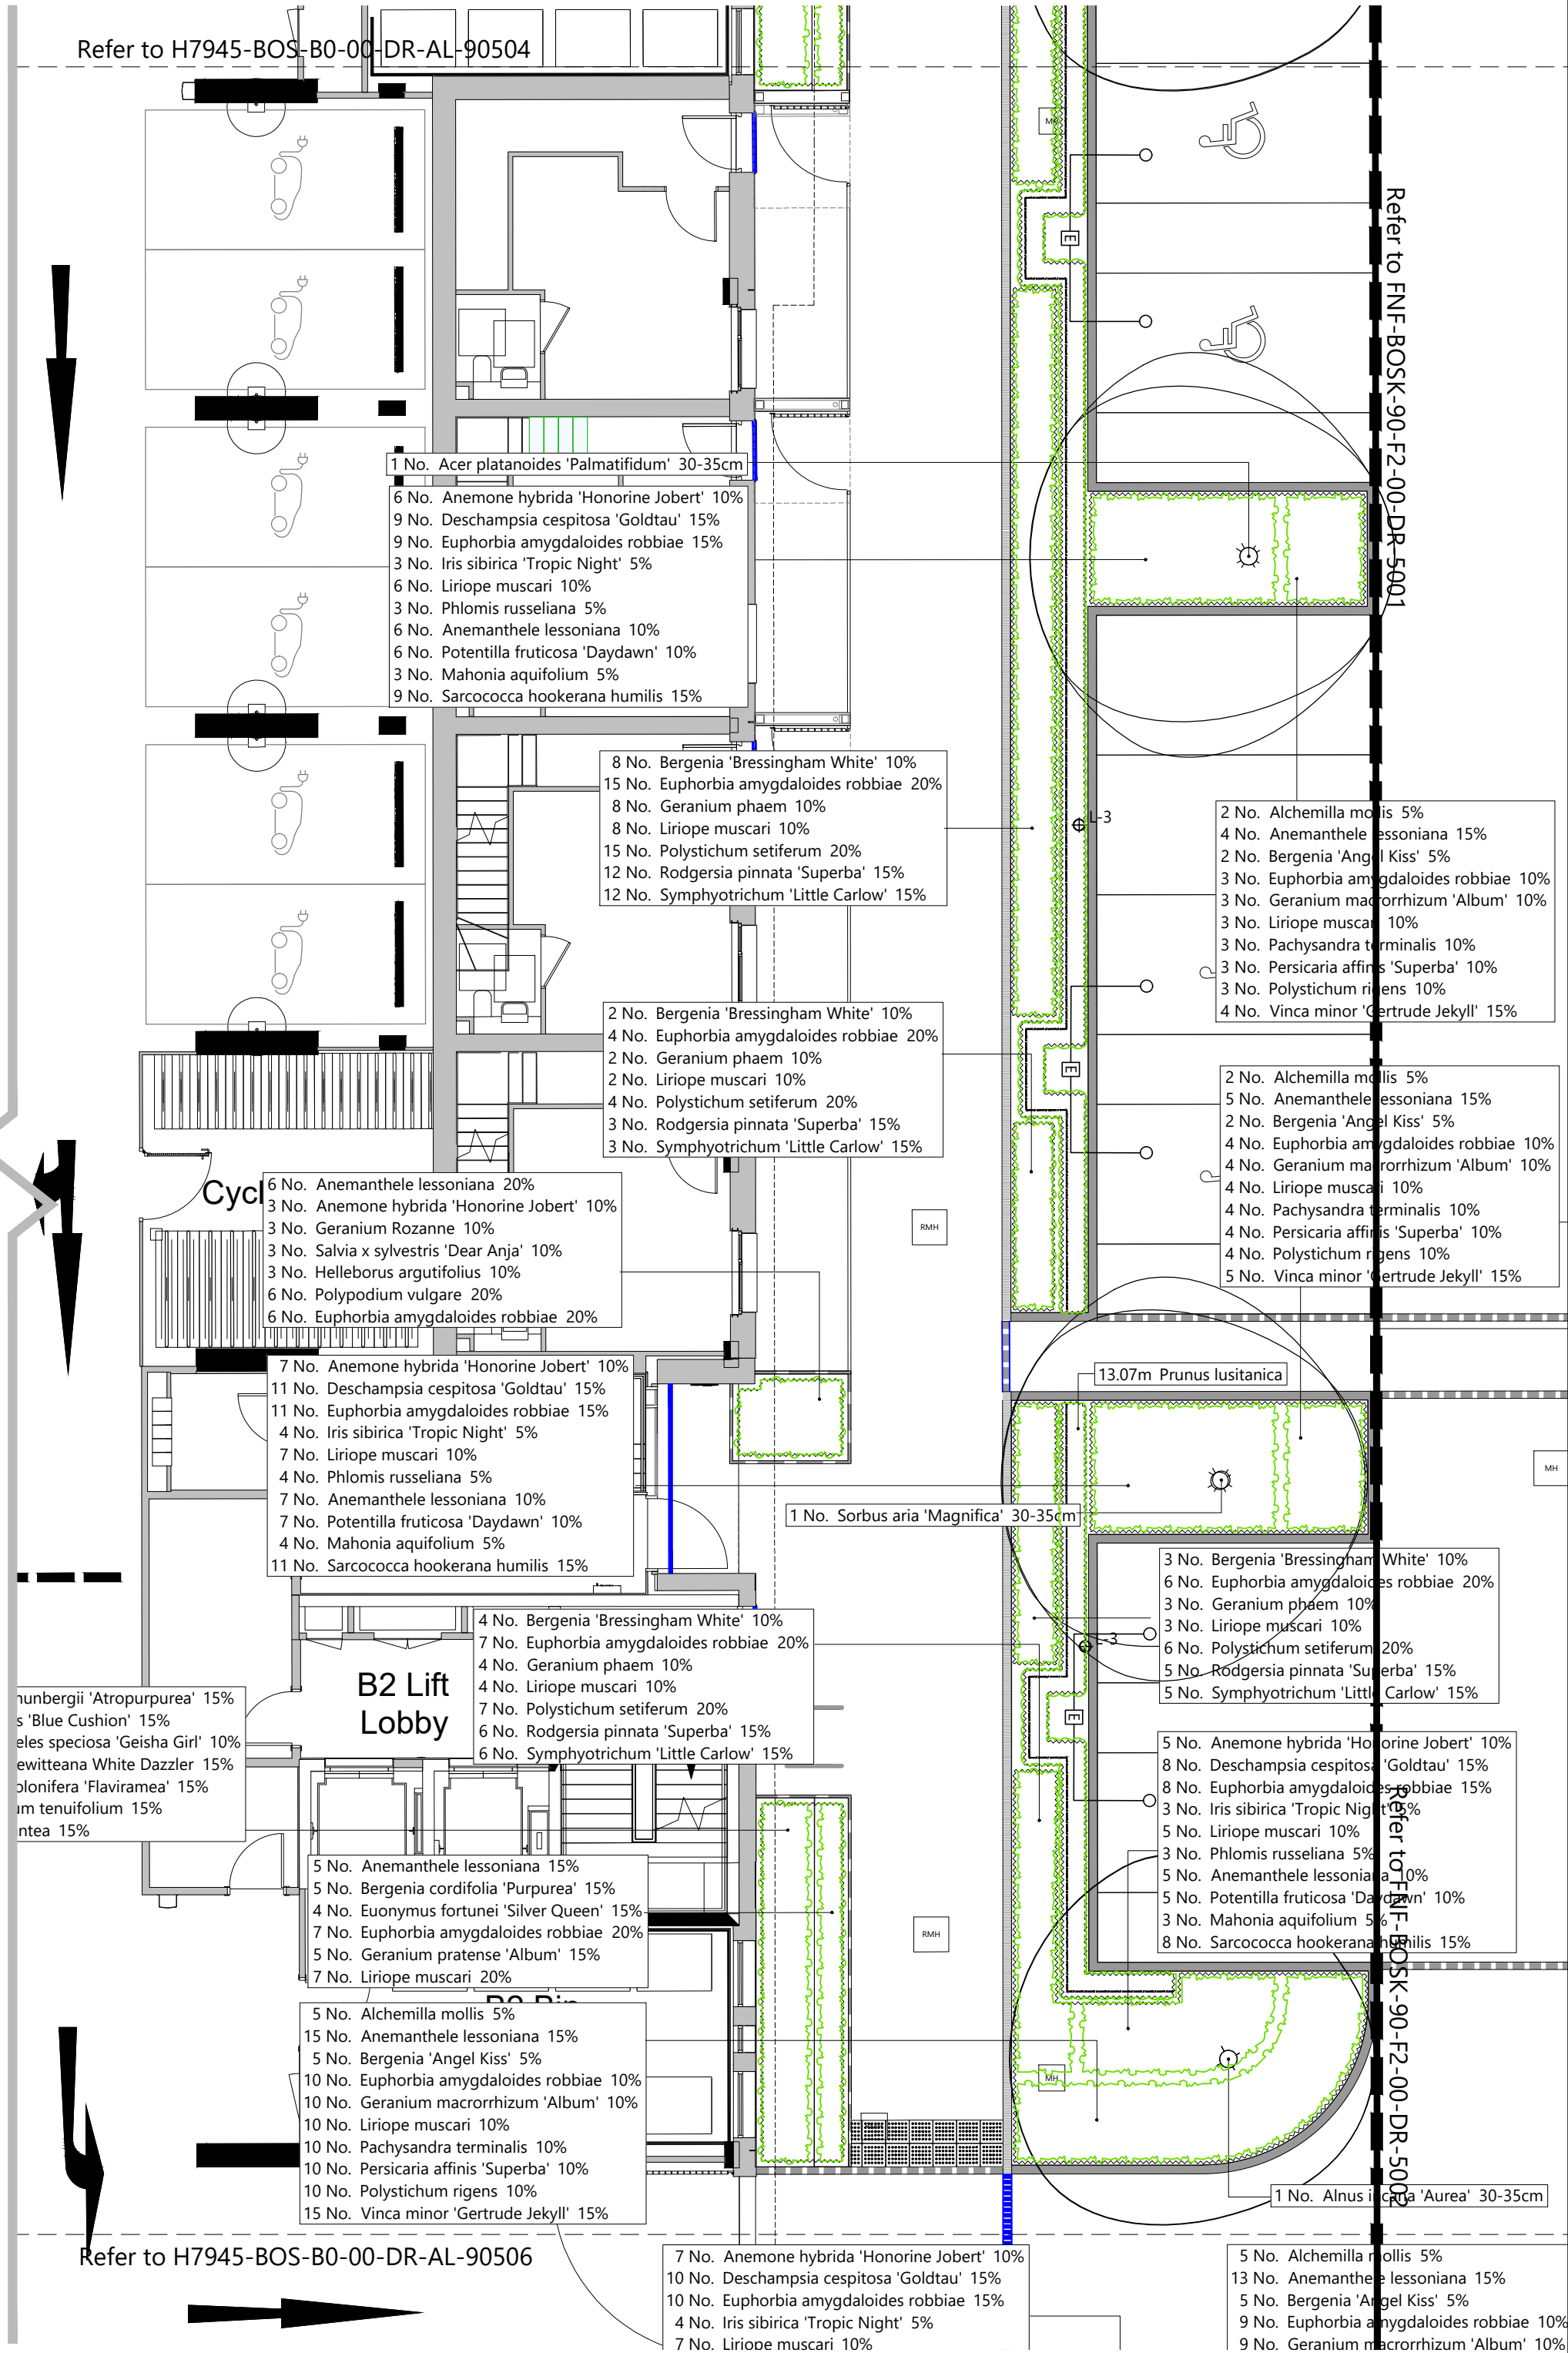
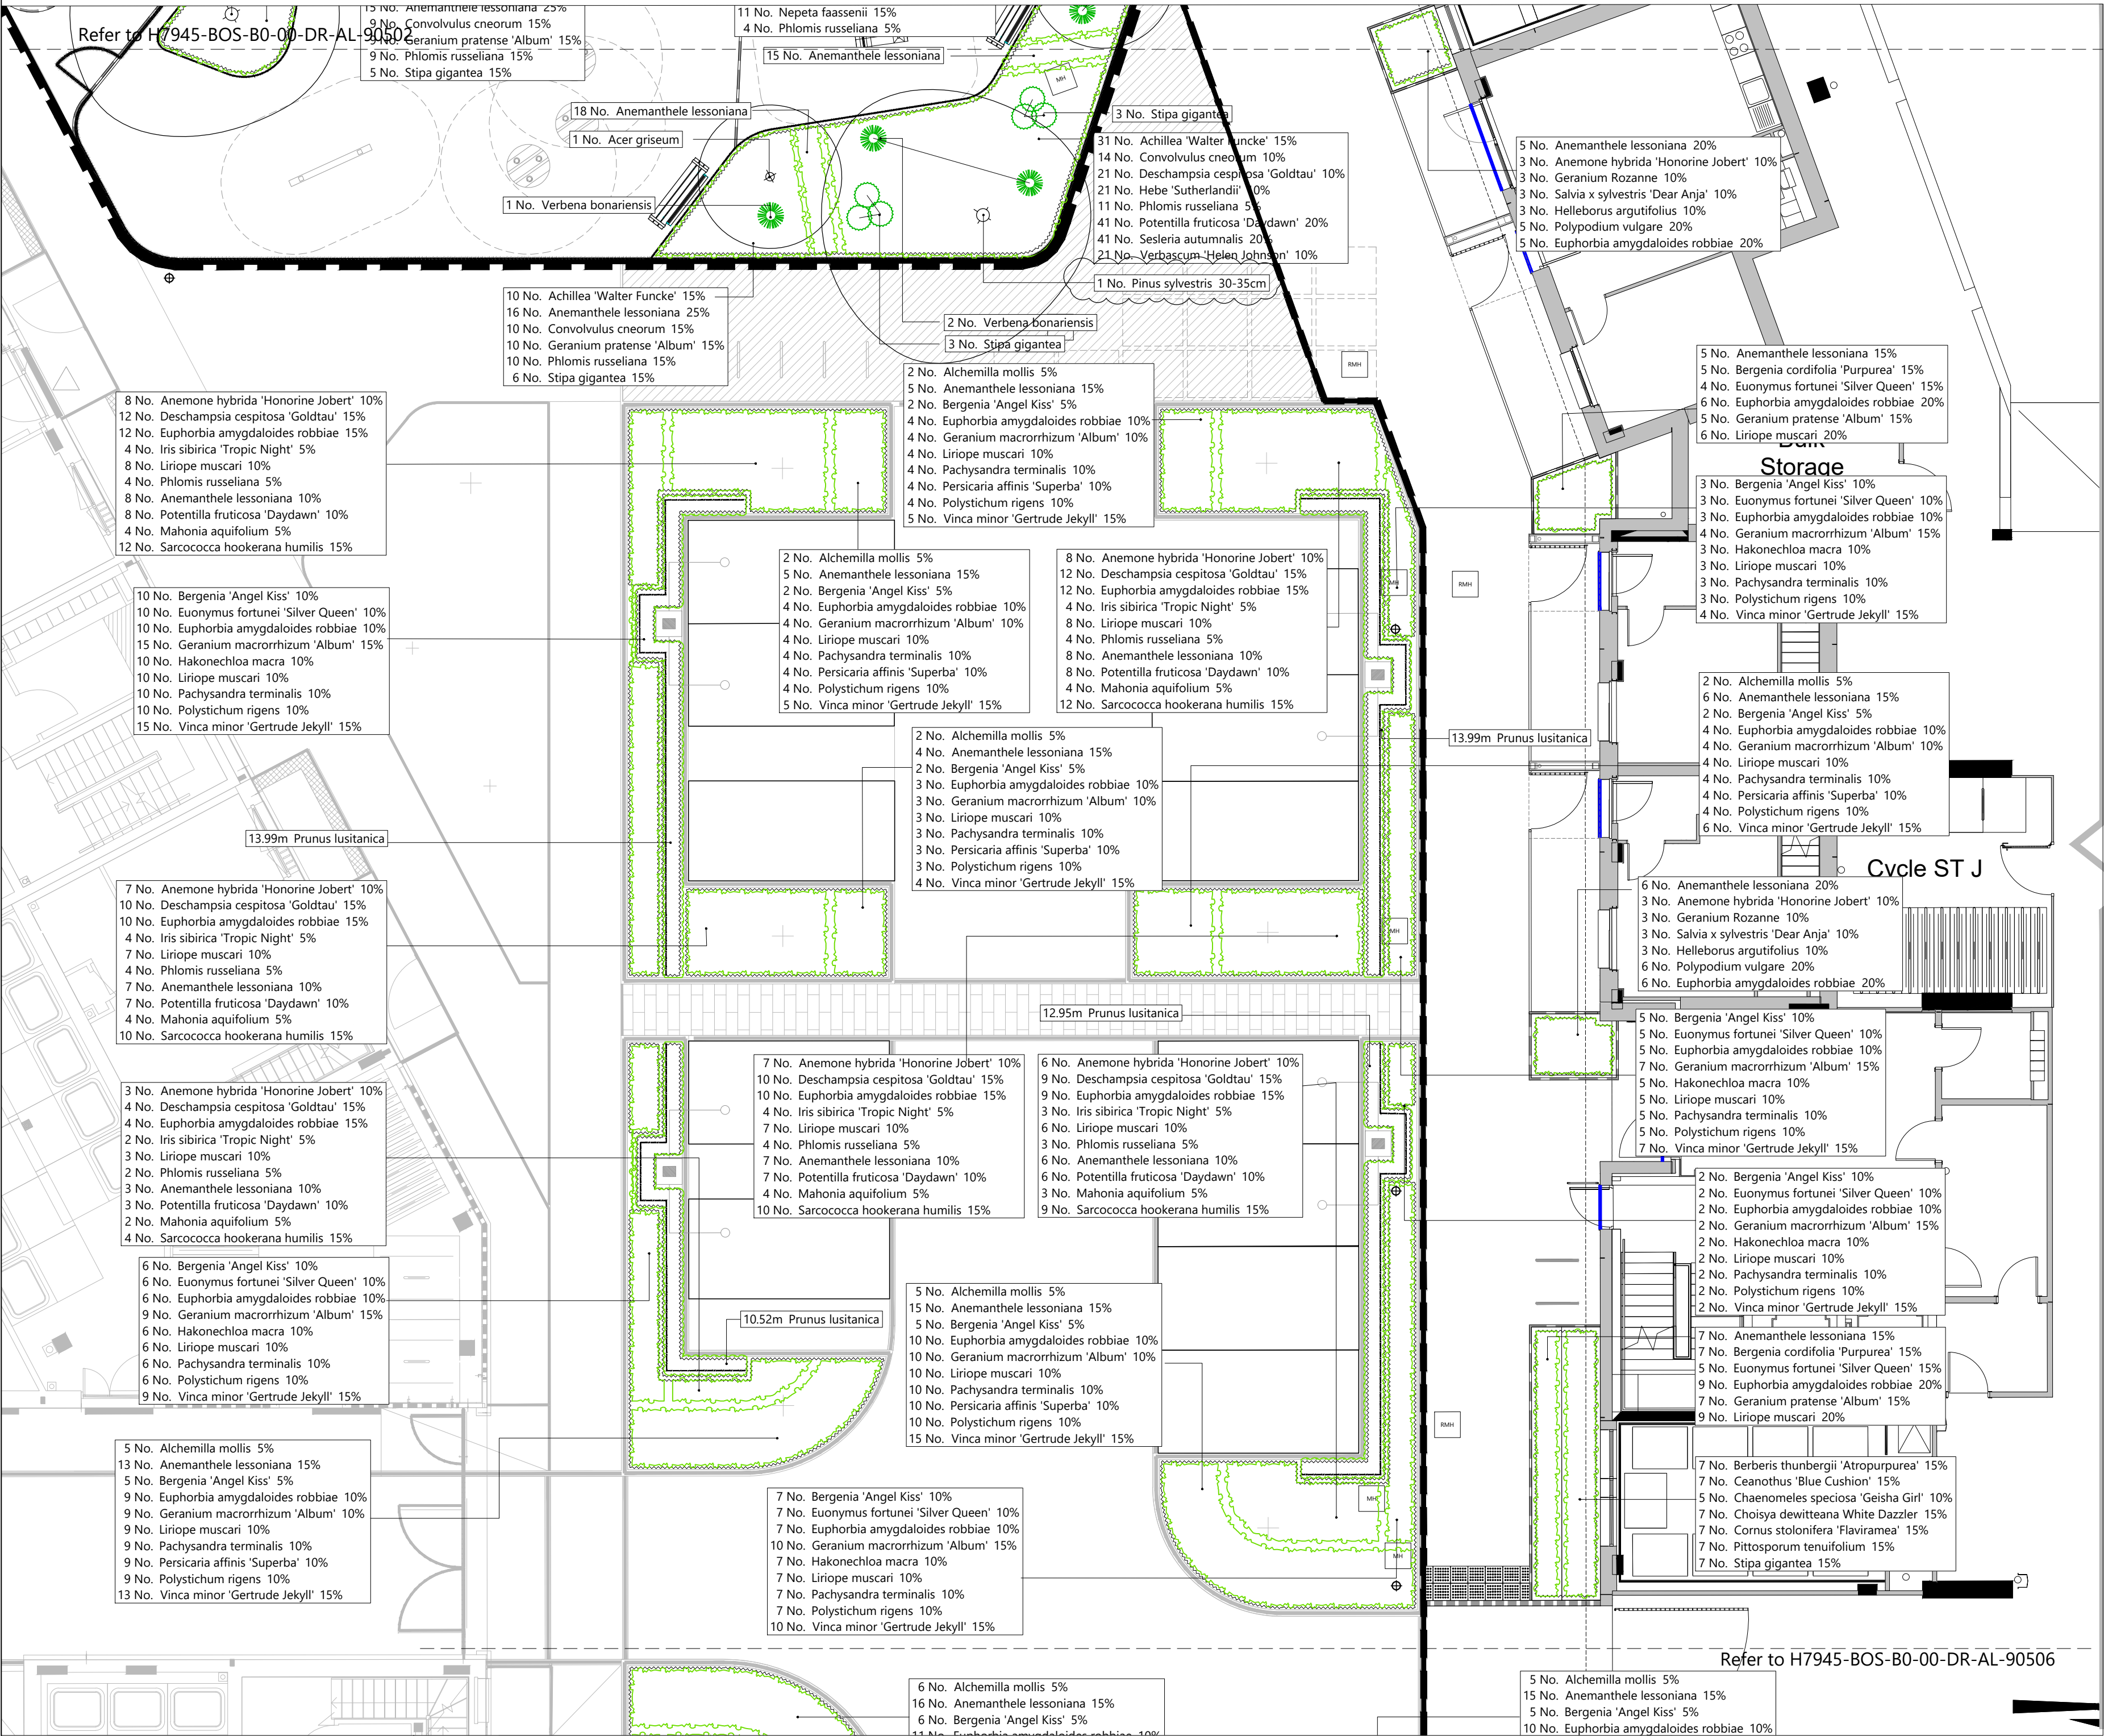


PLANTING NOTE:
Shrubs and herbaceous mixes arranged in informal drifts of 3 or 5 plants throughout the planting area, except for Cornus sanguinea 'Midwinter Fire' planted in large groups and only in the wider planting areas between car parking.

Refer to planting key drawing:
H7945-BOS-B0-00-DR-AL-90509