


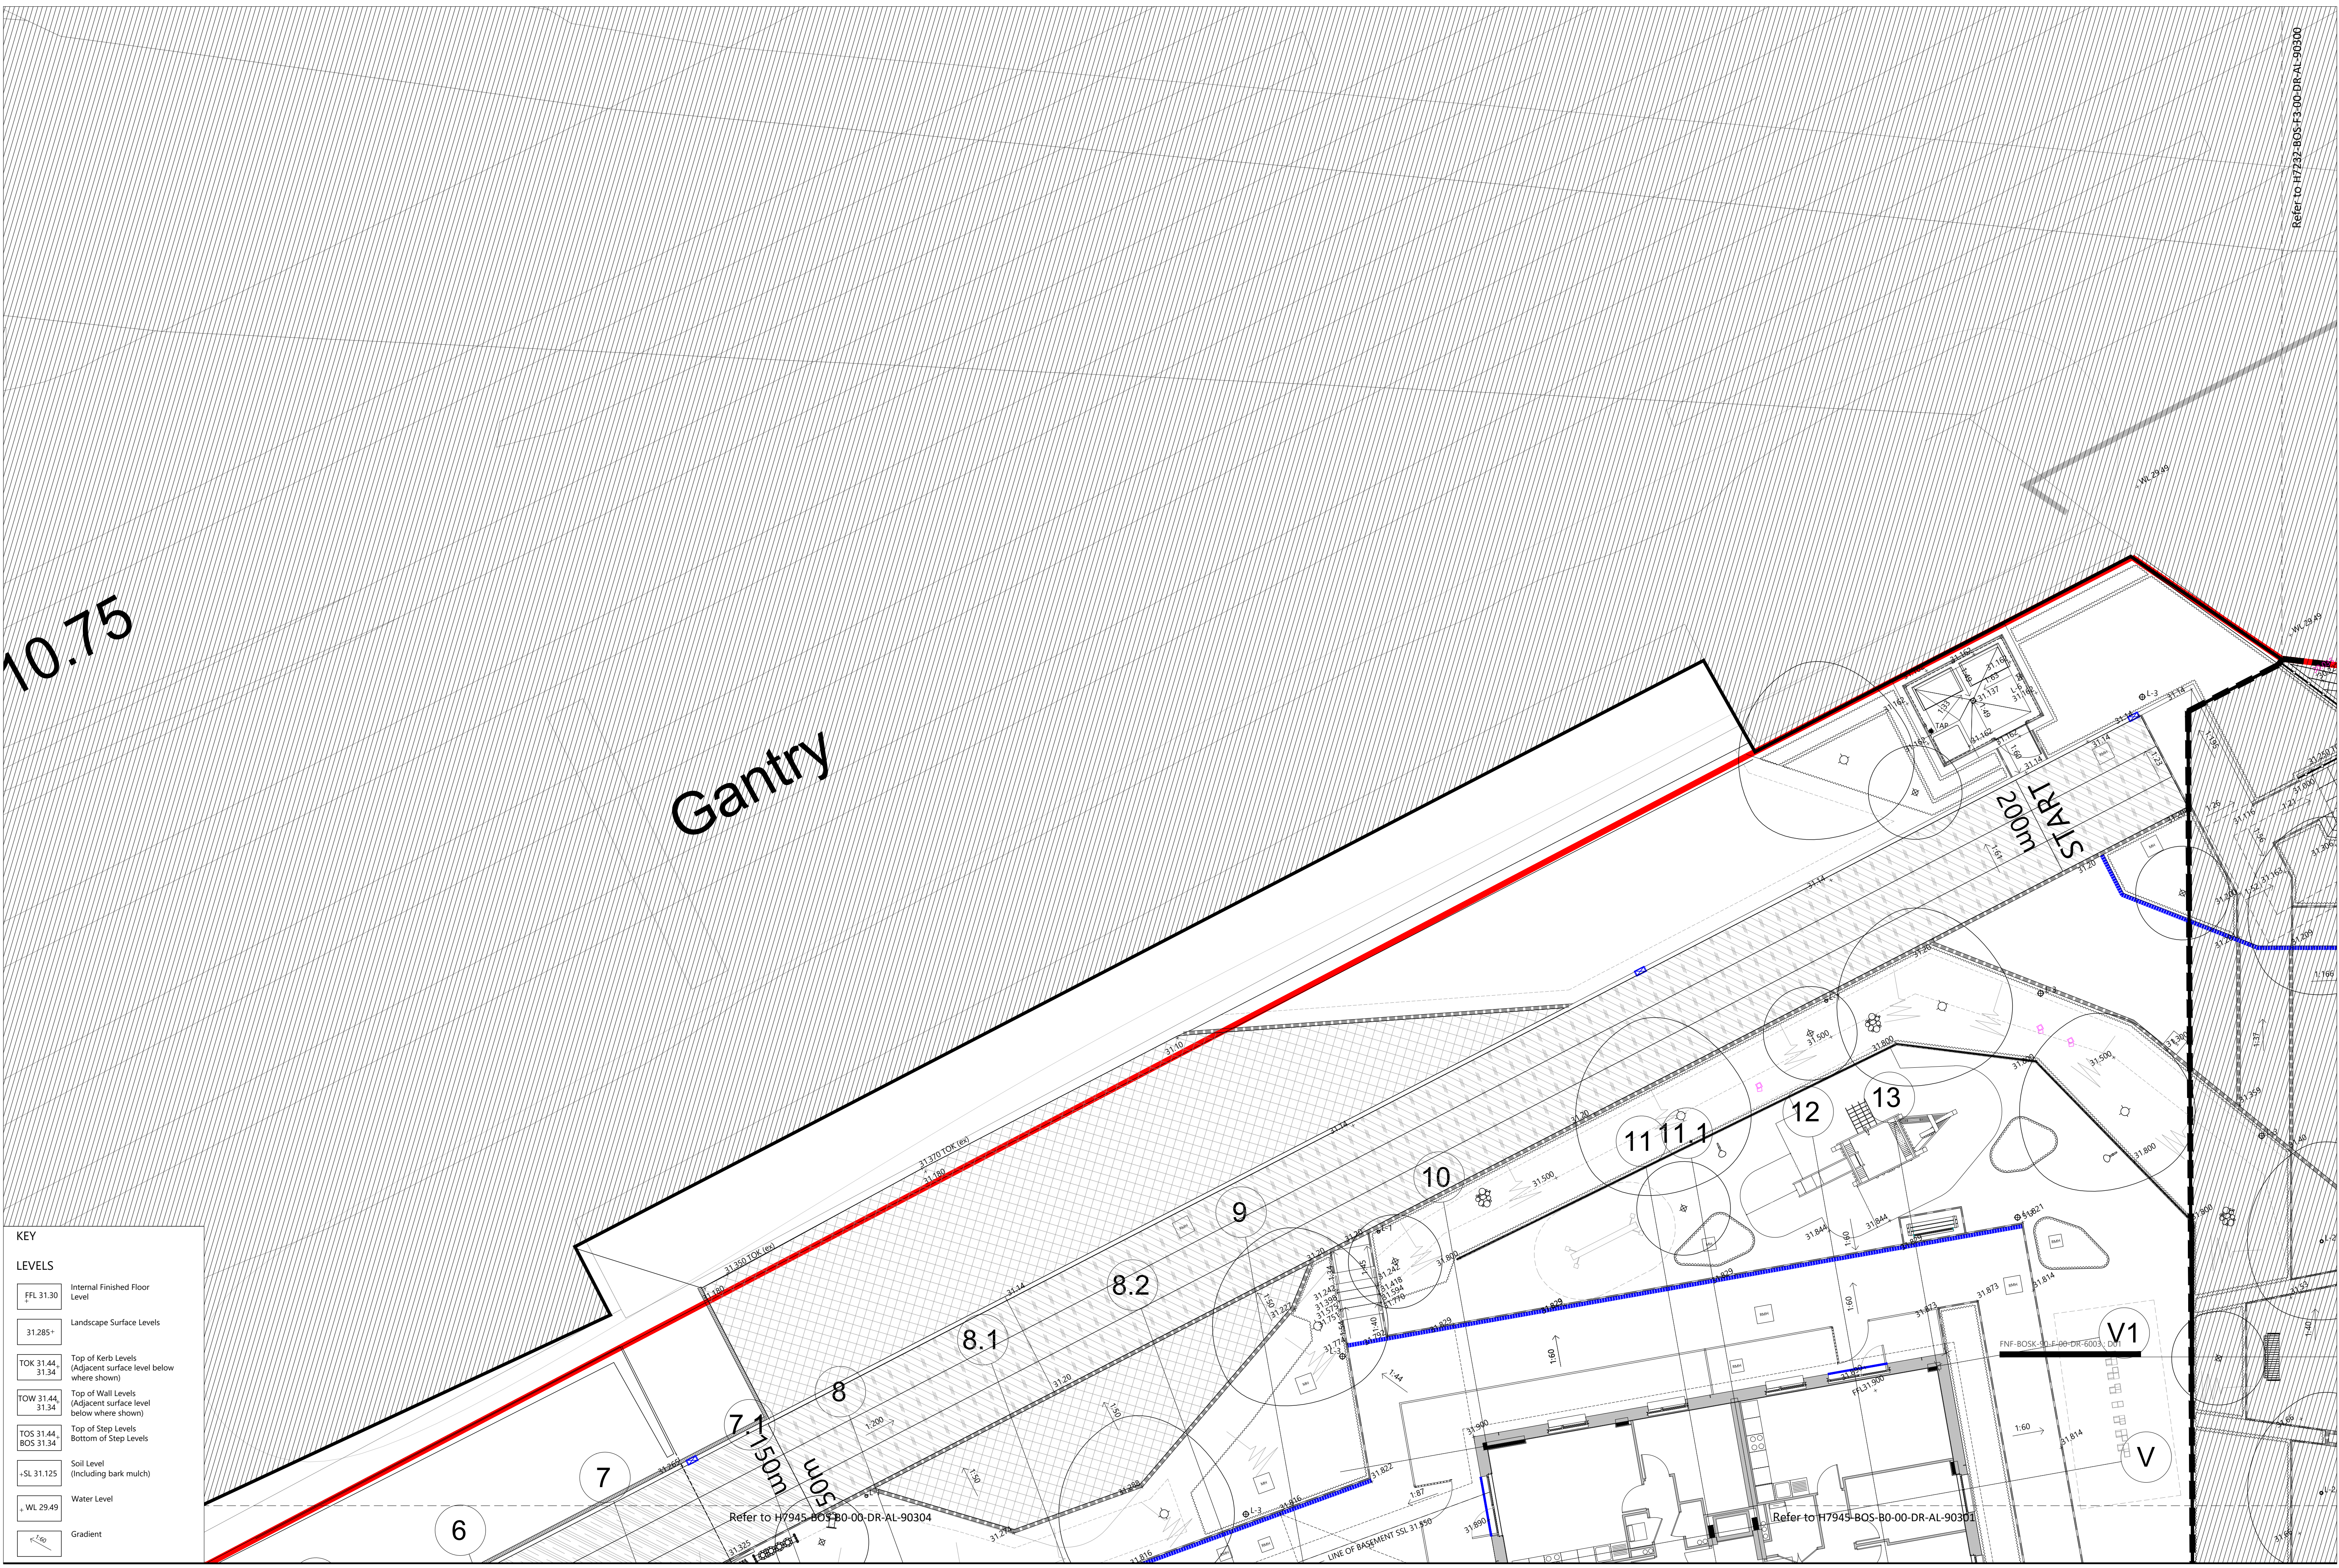

KEY

LEVELS

FFL 31.30

Internal Finished Floor Level

31.285

Landscape Surface Levels

TOK 31.44, 31.34

Top of Kerb Levels
(Adjacent surface level below where shown)

TOW 31.44, 31.34

Top of Wall Levels
(Adjacent surface level below where shown)

TOS 31.44, BOS 31.34

Top of Step Levels
Bottom of Step Levels

-SL 31.125

Soil Level
(Including bark mulch)

WL 29.49

Water Level

1:50

Gradient