


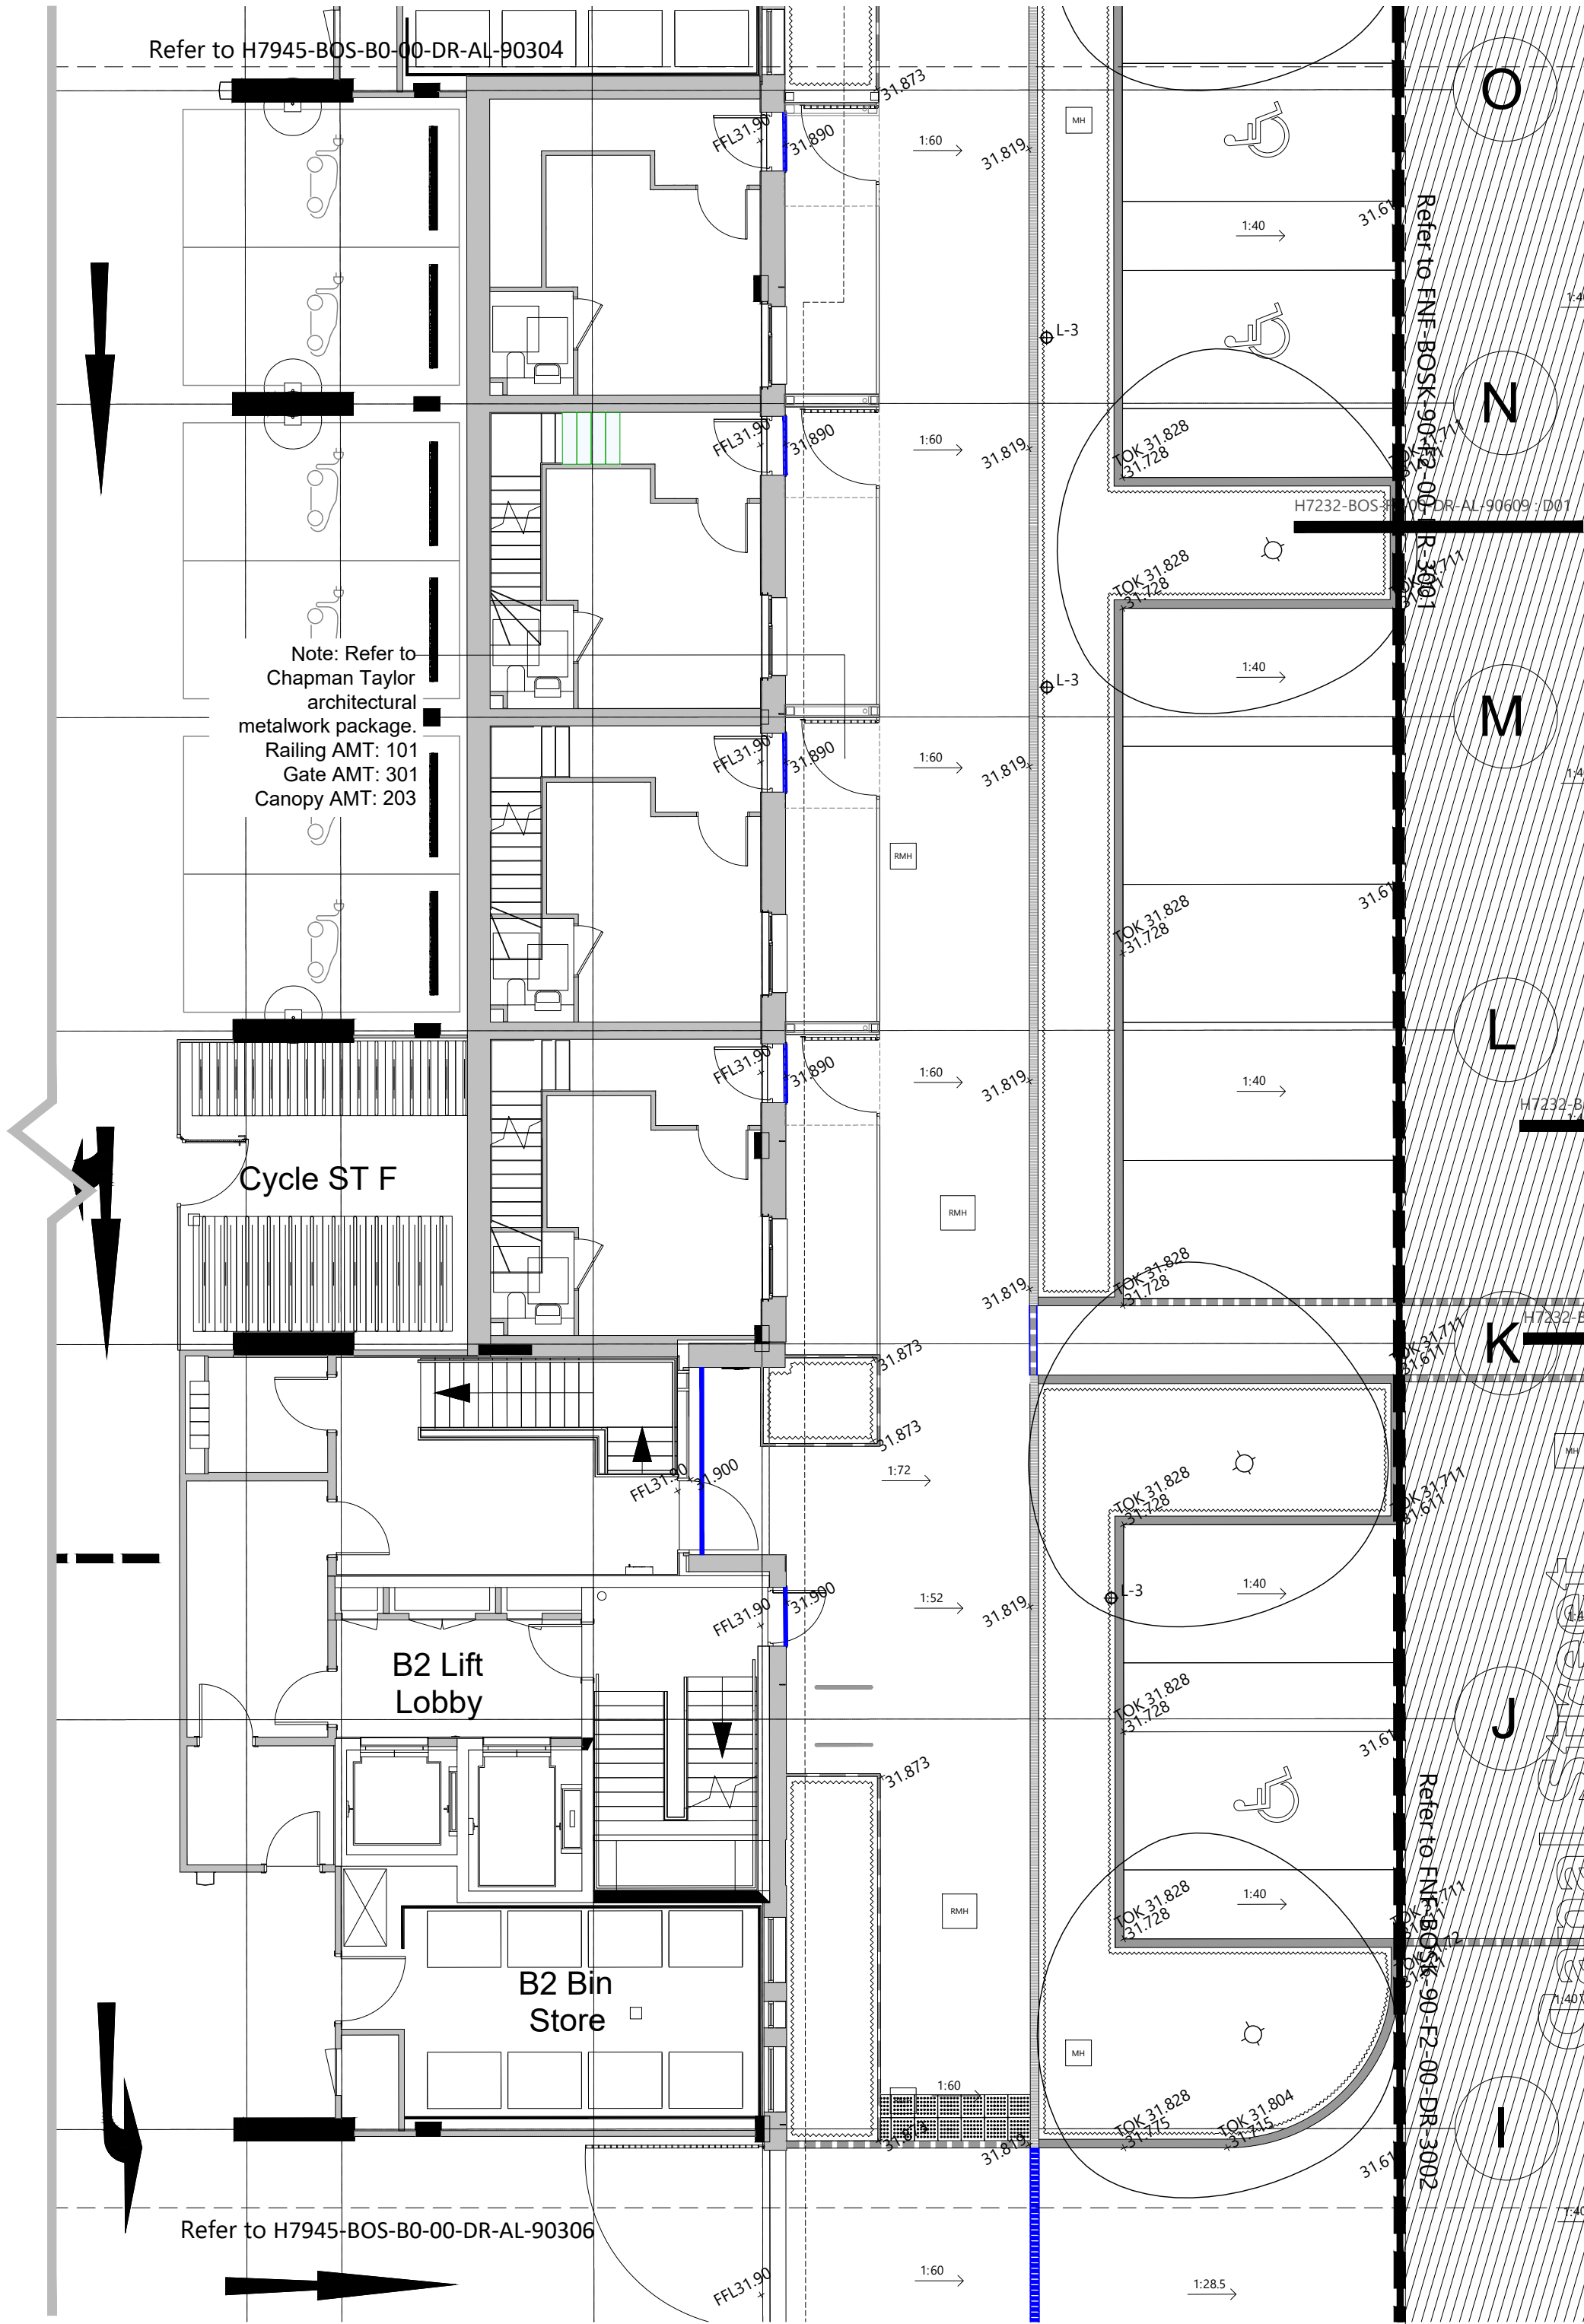

KEY	
LEVELS	
	Internal Finished Floor Level
	Landscape Surface Levels
	Top of Kerb Levels (Adjacent surface level below where shown)
	Top of Wall Levels (Adjacent surface level below where shown)
	Top of Step Levels Bottom of Step Levels
	Soil Level (Including bark mulch)
	Water Level
	Gradient



C02 For condition discharge 29-04-2025/AC/PT
C01 Construction issue 05-11-2024/AC/PT
rev: description: date/drawn/checked

Client: BARRATT WEST LONDON

Project: Location: FORMER NESTLE FACTORY HAYES & HARLINGTON LONDON

Block B - GROUND FLOOR LEVELS
5 OF 8

Project: 21.087 Scale: 1:100 @ A1 Date: 18-08-2023
Document Number: H7945-BOS-B0-00-DR-AL-90305 Revision: C02

C:\USERS\JACTOR\HARDWARE\STUDIO\BOSK\DRAWING\PROJECTS\21.087 FORMER NESTLE FACTORY HAYES\02 DRAWINGS\03 L-3000 LEVELS PLANS\H7945-BOS-B0-00-DR-AL-90305.C02