


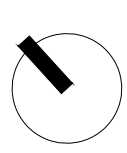

Refer to landscape key drawing:
H7232-BOS-XX-00-DR-AL-90201



C13 For condition discharge 29-04-2025/JC/PF
C12 Updates to reflect masterplan 05-12-2024/ME/PF
C11 Retaining wall updated: steps omitted following 17-05-2024/JC/PF
BWL instruction: Levels & artwork area updated
C10 Bin store levels updated: Phase boundary updated 30-04-2024/JC/PF
rev: description: date/drawn/checked



Client:

BARRATT WEST LONDON

Project:

FORMER NESTLE
FACTORY

Location:

HAYES & HARLINGTON
LONDON

Drawing:

**BLOCK F3 - GROUND FLOOR
LEVELS 1 OF 2**

Project:

21.087

Scale:

1:100 @ A1

Date:

21-10-2022

Revision:

H7232-BOS-F3-00-DR-AL-90300 C13

C:\USERS\JACKHAMPSTUDIOS\BOSK\BARRATT\PROJECTS\21.087 FORMER NESTLE FACTORY\HAYES\02 DRAWINGS\03 DR L 3000 LEVELS PLANS\H7232-BOS-F3-00-DR-AL-90300 - C13