



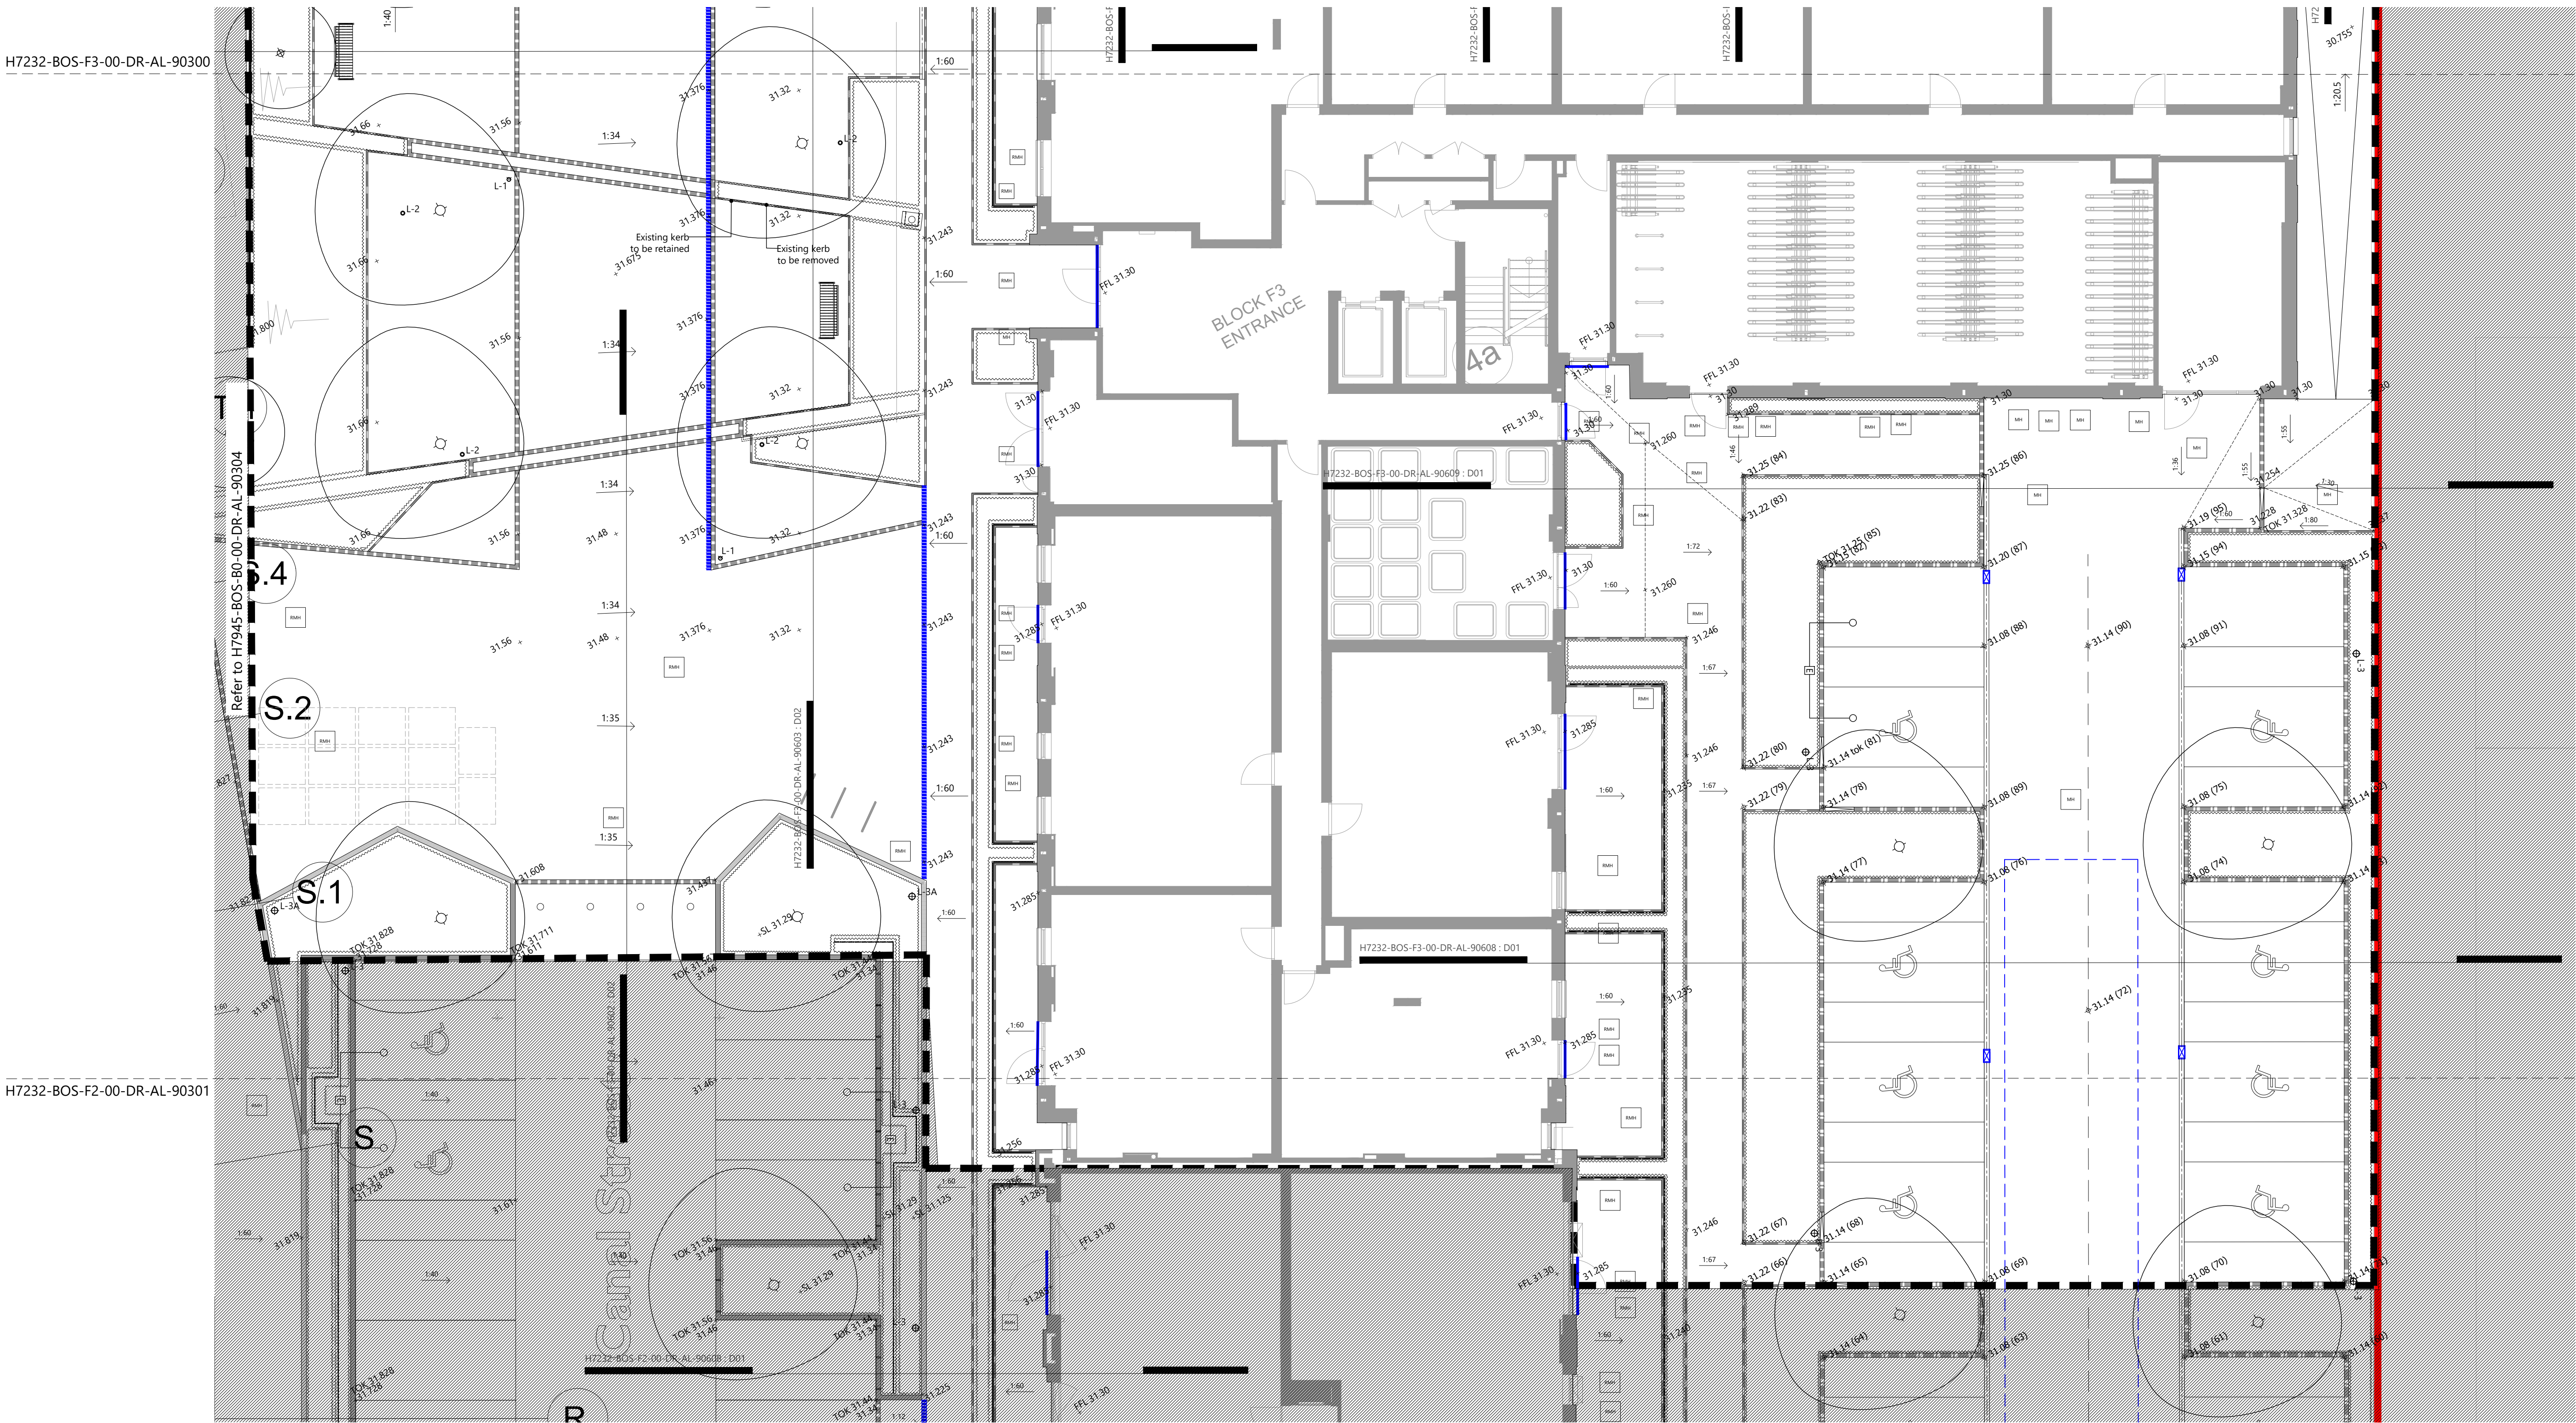

Refer to landscape key drawing:
H7232-BOS-XX-00-DR-AL-90201

C07 For condition discharge 29-04-2025/IC/PP
C06 Updates to reflect masterplan 05-12-2024/ME/PP
C05 F1 Condition discharge issue 18-12-2023/ME/PP
C04 Revised to BML comments 29-11-2023/IC/PP
C03 Drawing number & Block F3 drawing reference 03-11-2023/IC/PP
C02 updated to suit Aste document numbering, refer to FNF Aste Document list transfer confirmation
rev: description: date/drawn/checked:

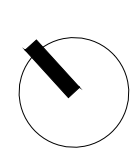

Client:

BARRATT WEST LONDON

Project:

FORMER NESTLE
FACTORY

Location:

HAYES & HARLINGTON
LONDON

Drawing:

BLOCK F3 - GROUND FLOOR
LEVELS 2 OF 2

Project:

21.087

Scale:

1:100 @ A1

Date:

01-02-2023

Document Number:

H7232-BOS-F3-00-DR-AL-90301 C07

Revision: