



FOR BLOCK B INFORMATION REFER TO DRAWING: H7945-BOS-F2-00-DR-AL-90500 SERIES

REFER TO DRAWING: H7232-BOS-F3-00-DR-AL-90511

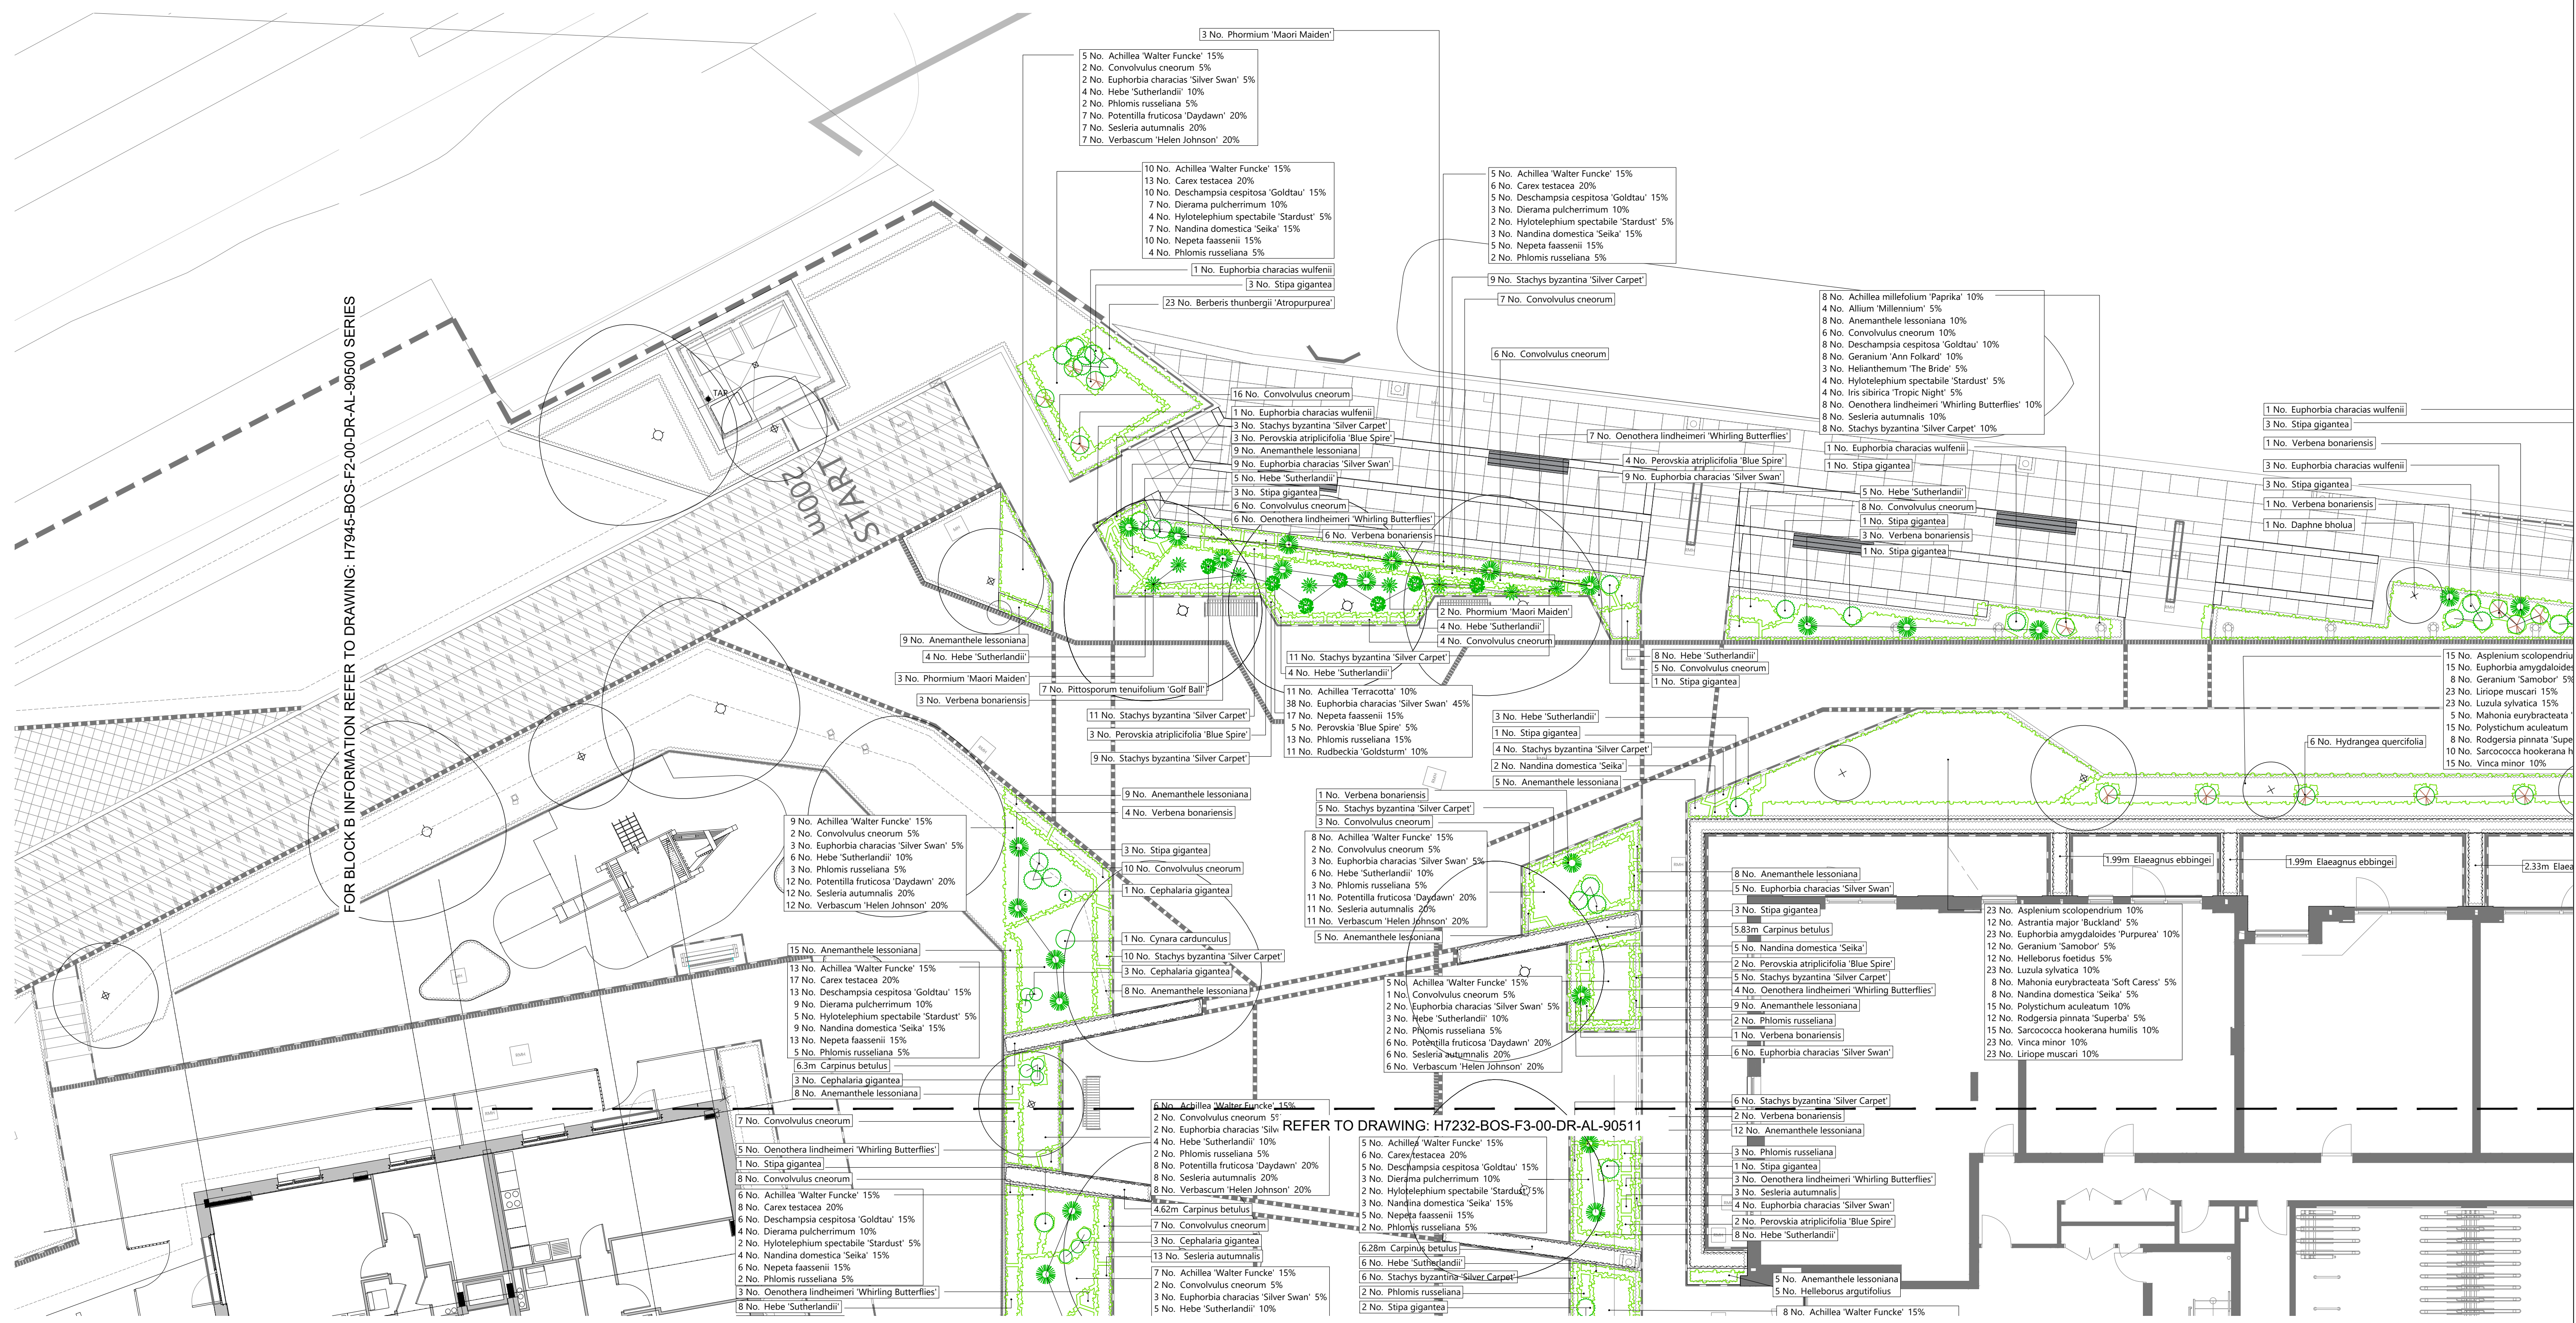

SOFT LANDSCAPE:

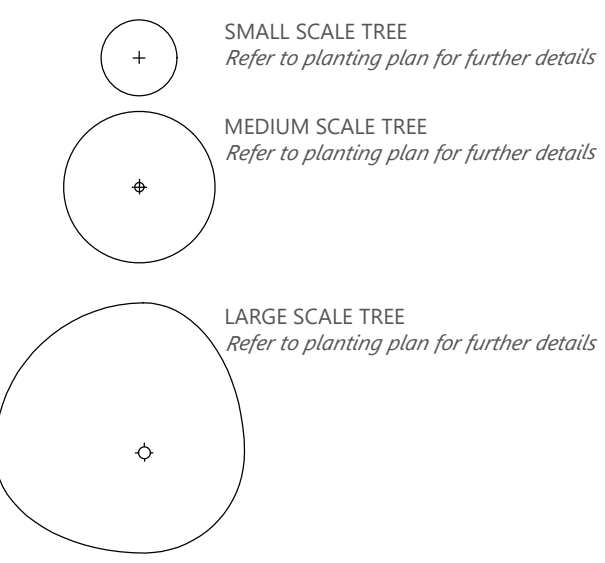

- PROPOSED ORNAMENTAL SHRUB BED
Refer to planting plan for further details
- PROPOSED HEDGE 1.2m
Refer to planting plan for further details
- SPECIMEN SHRUBS
Refer to planting plan for further details

PLANTING NOTE:
Shrubs and herbaceous mixes arranged in informal drifts of 3 or 5 plants throughout the planting area, except for Cornus sanguinea 'Midwinter Fire' planted in large groups and only in the wider planting areas between car parking.
Cornus sericea 'Flaviramea' is to be planted dotted singly in a line through the middle of the planting areas adjacent to footpath, or in groups of 3 or 5 in the centre of the wider areas between car parking, but not under trees.

Refer to planting plan dwg:
H7232-BOS-F3-00-DR-AL-90512