
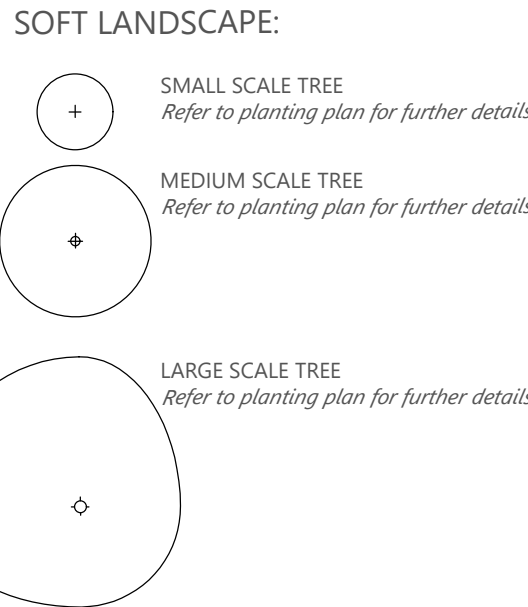
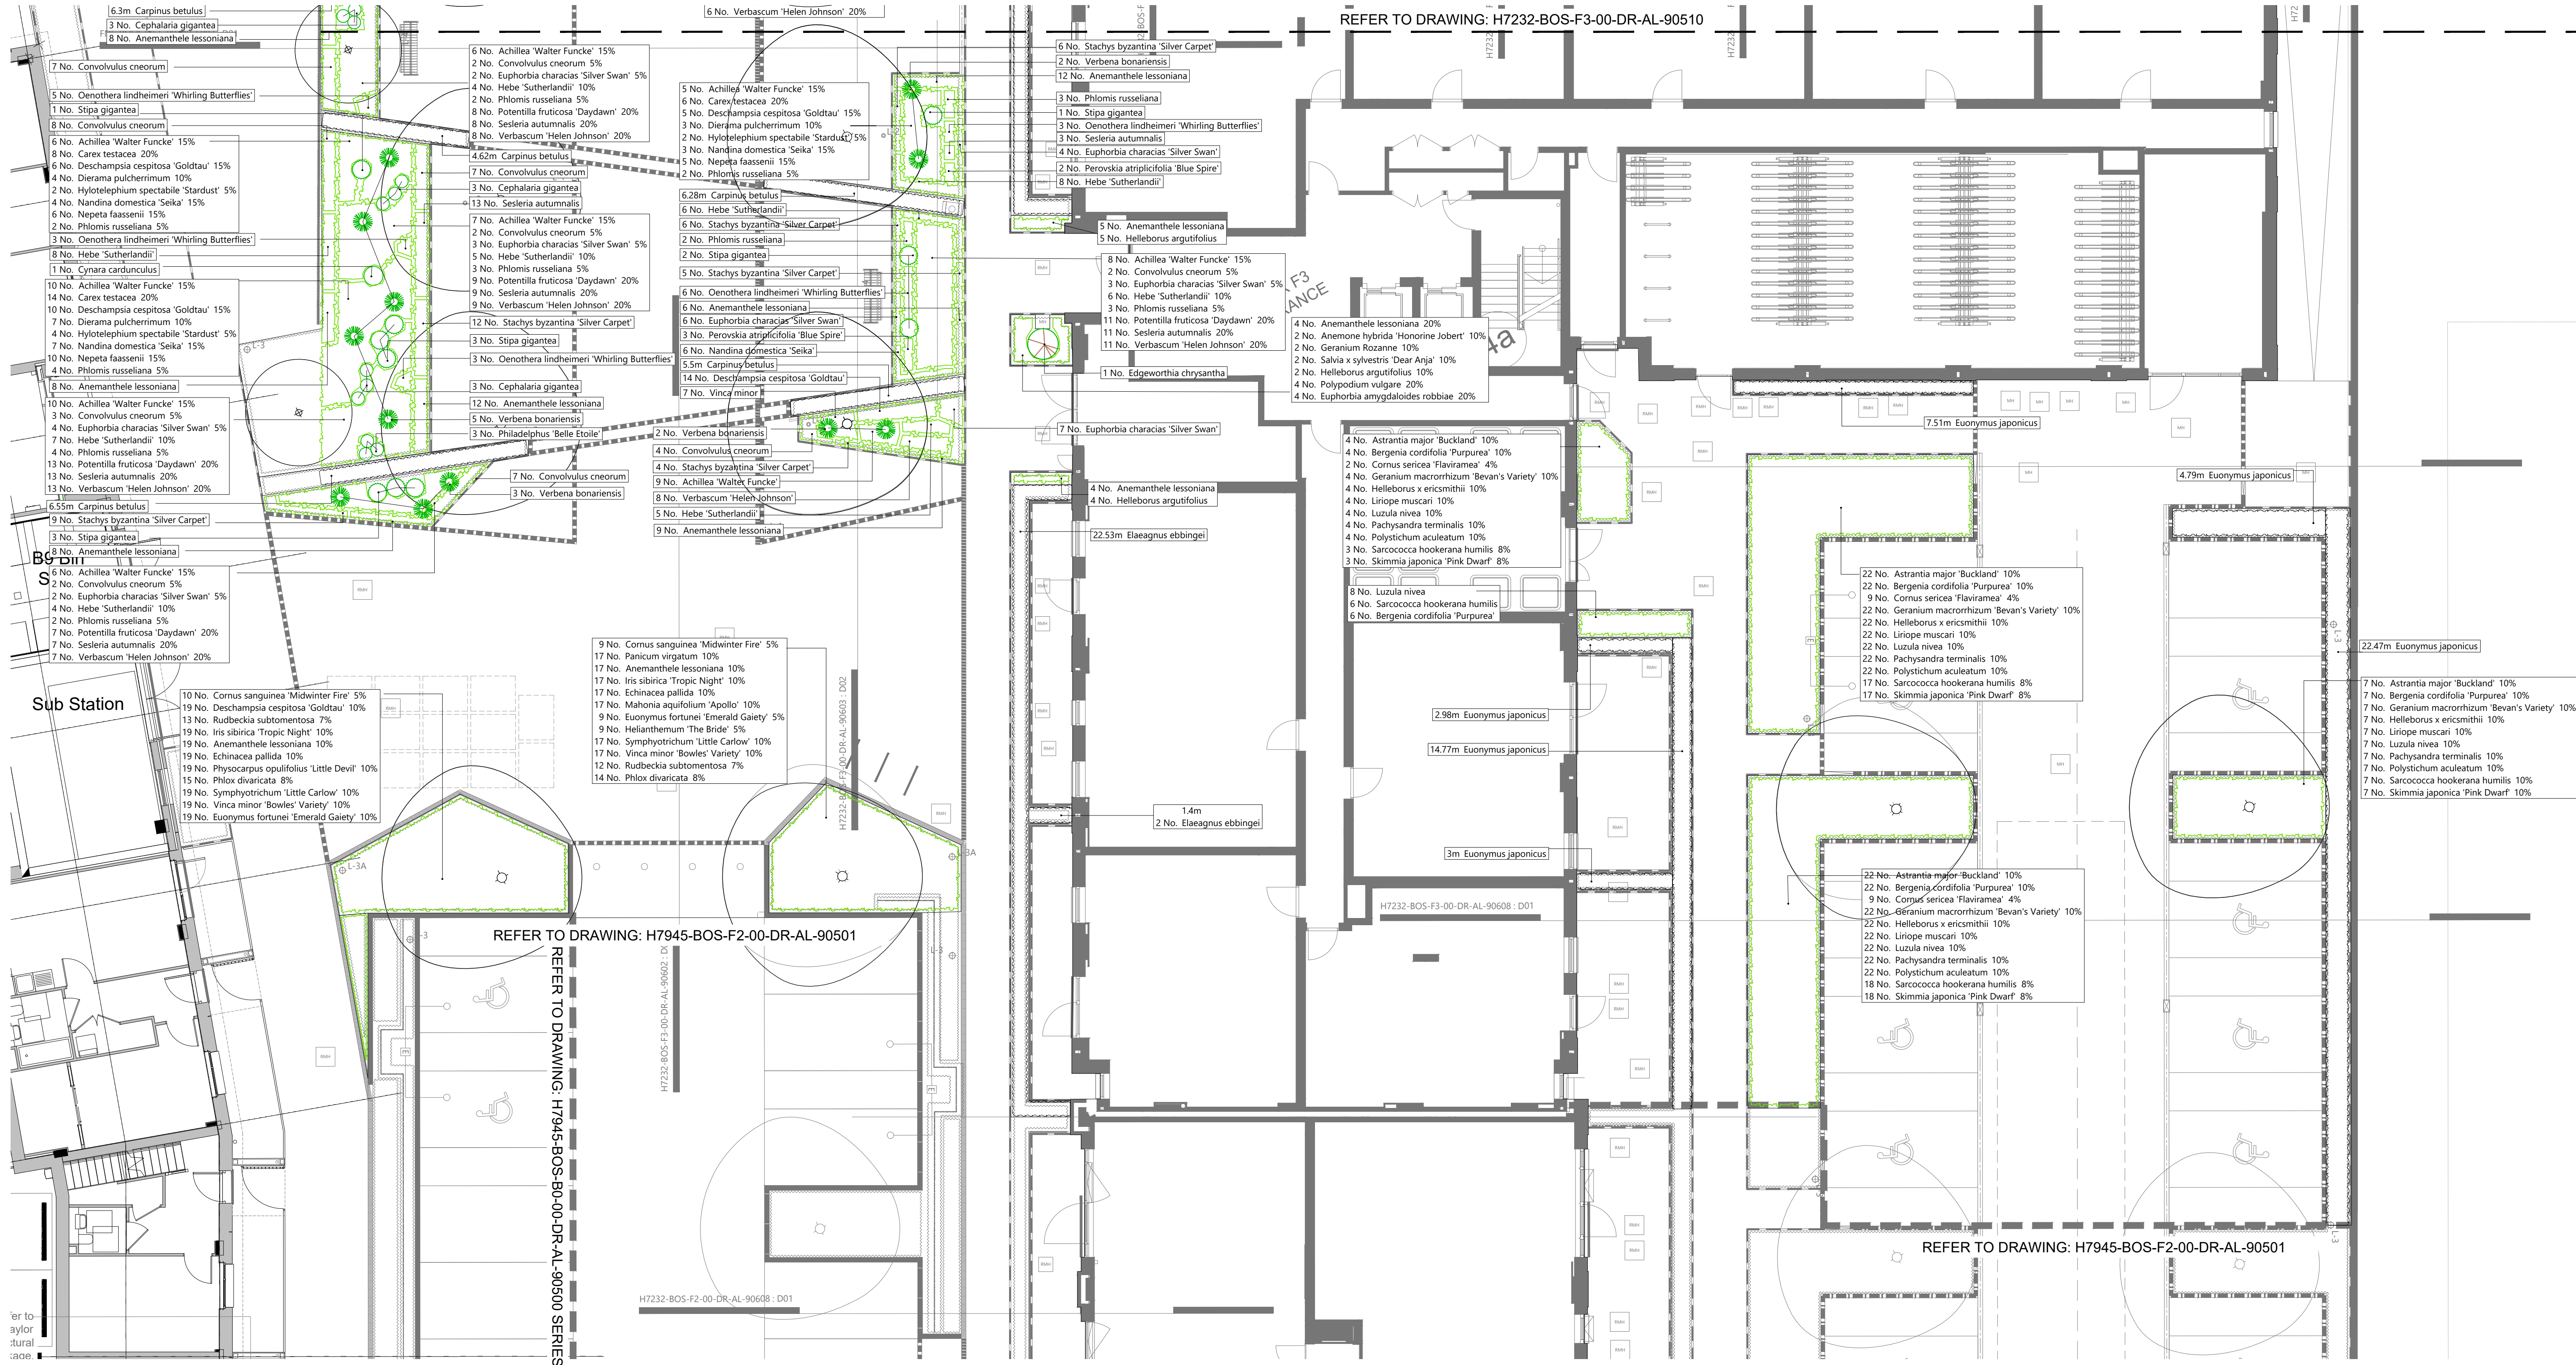


PLANTING NOTE:
Shrubs and herbaceous mixes arranged in informal drifts of 3 or 5 plants throughout the planting area, except for *Cornus sanguinea* 'Midwinter Fire' planted in large groups and only in the wider planting areas between car parking.
Cornus sericea 'Flaviramea' is to be planted dotted singly in a line through the middle of the planting areas adjacent to footpath, or in groups of 3 or 5 in the centre of the wider areas between car parking, but not under trees.

Refer to planting plan dwg:
H7232-BOS-F3-00-DR-AL-90512

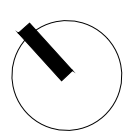

Client:

BARRATT WEST LONDON

Project:

FORMER NESTLE FACTORY

Location:

HAYES & HARLINGTON LONDON

BLOCK F3 - CONDITION DISCHARGE PLANTING PLAN - SHEET 2 OF 3

Project: 21.087

Scale: 1:100 @ A1

Date: 08-12-2022

Document Number:

H7232-BOS-F3-00-DR-AL-90511 P03

Revision: