


H7232-BOS-F3-00-DR-AL-90600 : D01 SECTION THROUGH BLOCK F4 ACCESS PATH AND CANAL TOWPATH

SCALE: 1:20

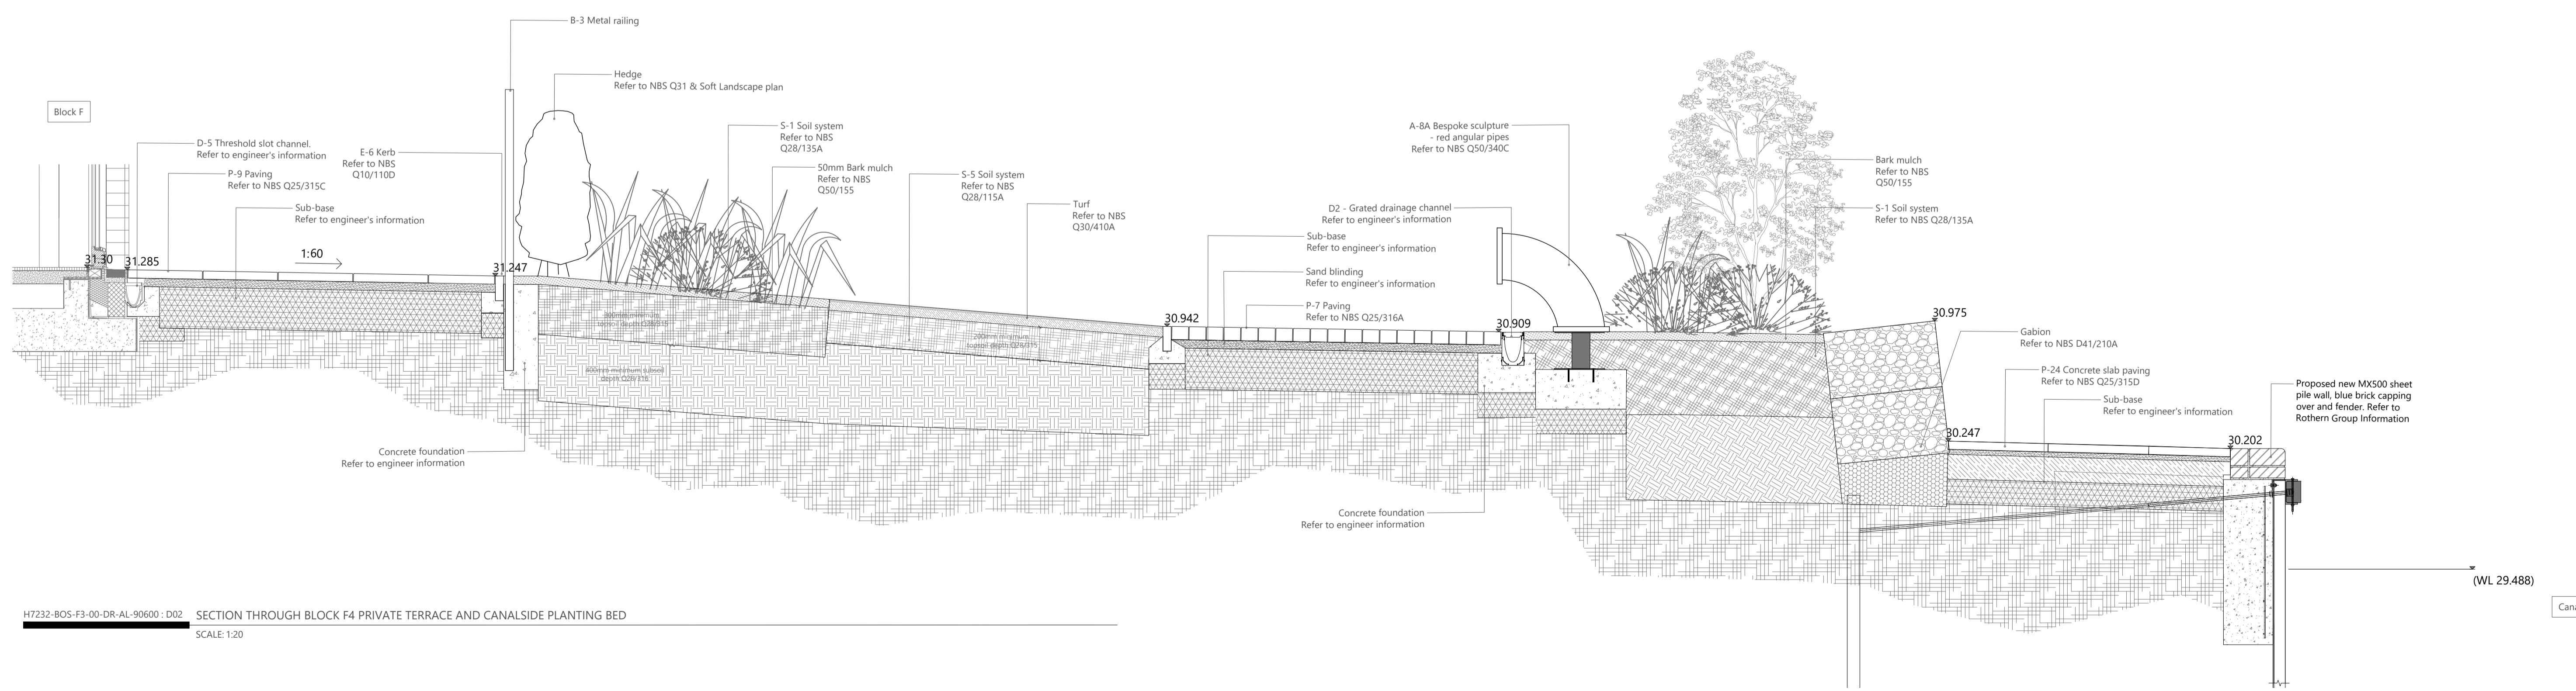

H7232-BOS-F3-00-DR-AL-90600 : D02 SECTION THROUGH BLOCK F4 PRIVATE TERRACE AND CANALSIDE PLANTING BED

SCALE: 1:20

C07 For condition discharge
C08 General site discharge issue
C09 F3 revised site discharge issue
C04 Revised to BWL comments
C03 Drawings made to F3 drawing references
updated to site. Note document numbering, refer to
FNT ASTE Document list transfer confirmation
C02 Amendments to canal wall seating, steps and levels
date/drawn/checked
Rev. description:

29-04-2025/C/PF
28-03-2024/ME/PF
28-03-2024/ME/PF
29-11-2023/C/CM
03-11-2023/SY/PF
FNT ASTE Document list transfer confirmation
Amendments to canal wall seating, steps and levels
date/drawn/checked
Rev. description:

Client: BARRATT WEST LONDON
Project: FORMER NESTLE FACTORY
Location: HAYES & HARLINGTON LONDON
Drawing: BLOCK F3 GROUND FLOOR
DETAILED SECTIONS - SHEET 1
Scale: 1:20 @ A1 Date: 17-08-22 Status: S1
Document Number: H7232-BOS-F3-00-DR-AL-90600 C07
Revision: