


H7232-BOS-F3-00-DR-AL-90603 : D01 SECTION ACROSS MAIN BOULEVARD

SCALE: 1:20

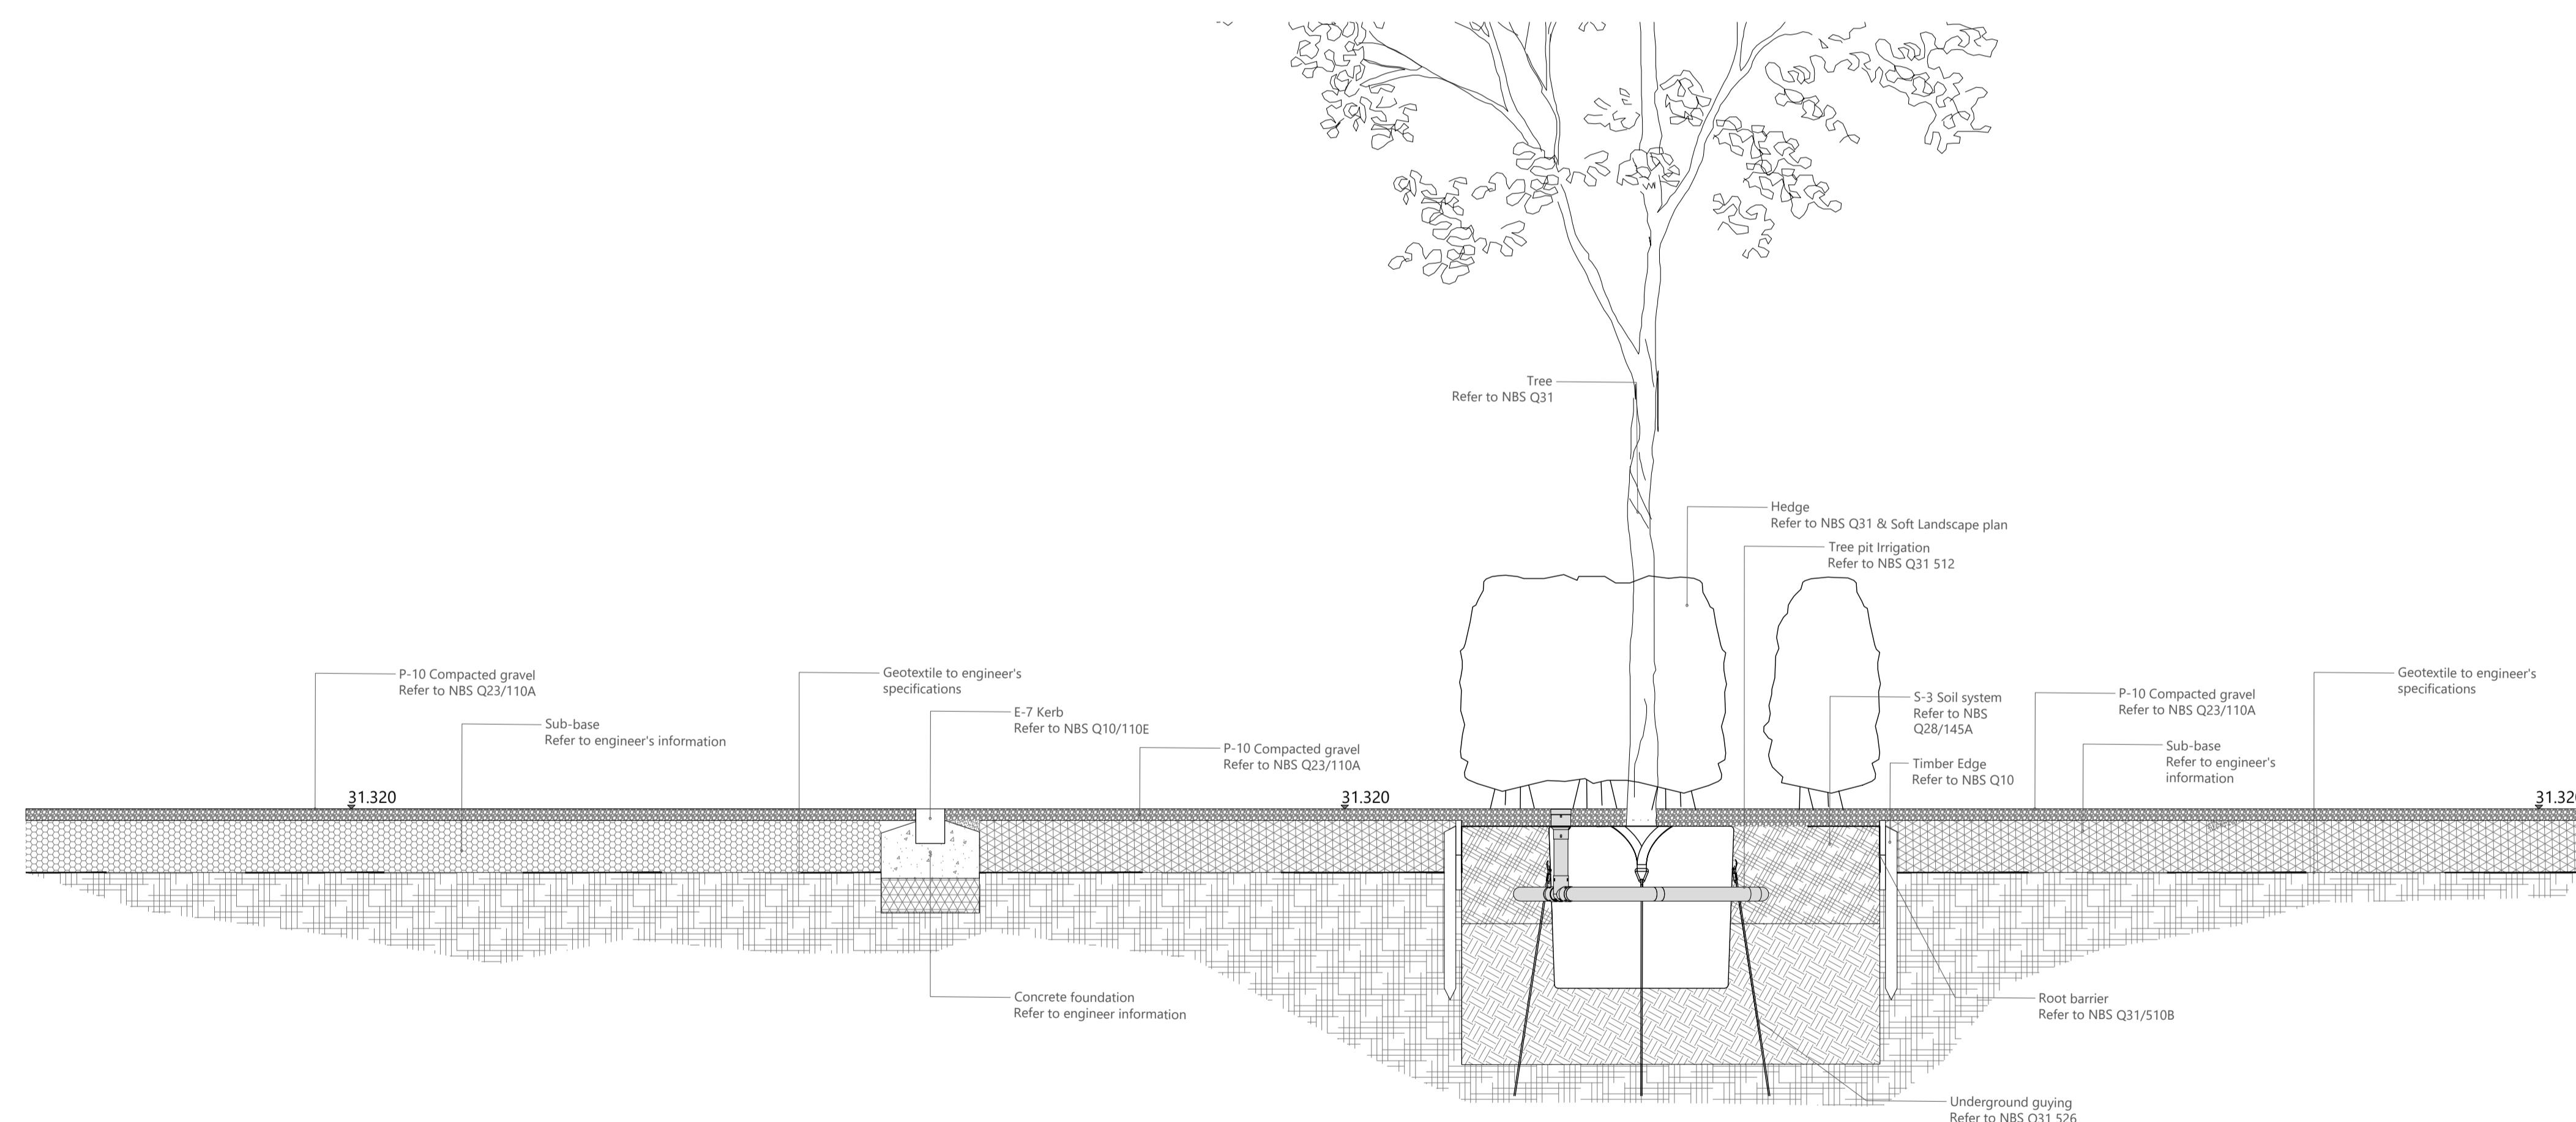

H7232-BOS-F3-00-DR-AL-90603 : D02 SECTION THROUGH TREE PIT ON MAIN BOULEVARD

SCALE: 1:20

Refer to landscape key drawing:
H7232-BOS-SITE-00-DR-AL-90201

C09 For condition discharge
C02 C2 condition discharge issue. Drawing number &
Block F3 drawing references updated to suit Aste
documents for drawing, refer to PNF ASITE
Document list transmission
C01 Construction issue- notes added
Design development
Rev: description date/drawn/checked

29-04-2025/C/PF
18-12-2023/MJ/PF

15-03-2023/C/PF
02-02-2023/C/DM

Client: BARRATT WEST LONDON
Project: FORMER NESTLE FACTORY
Location: HAYES & HARLINGTON LONDON
Drawing: BLOCK F GROUND FLOOR
DETAILED SECTIONS - SHEET 4
Scale: 1:20 @ A1 Date: 17-08-22
Revision: 00
Document Number: H7232-BOS-F3-00-DR-AL-90603 C03
www.studio-bosk.com office@studio-bosk.com